

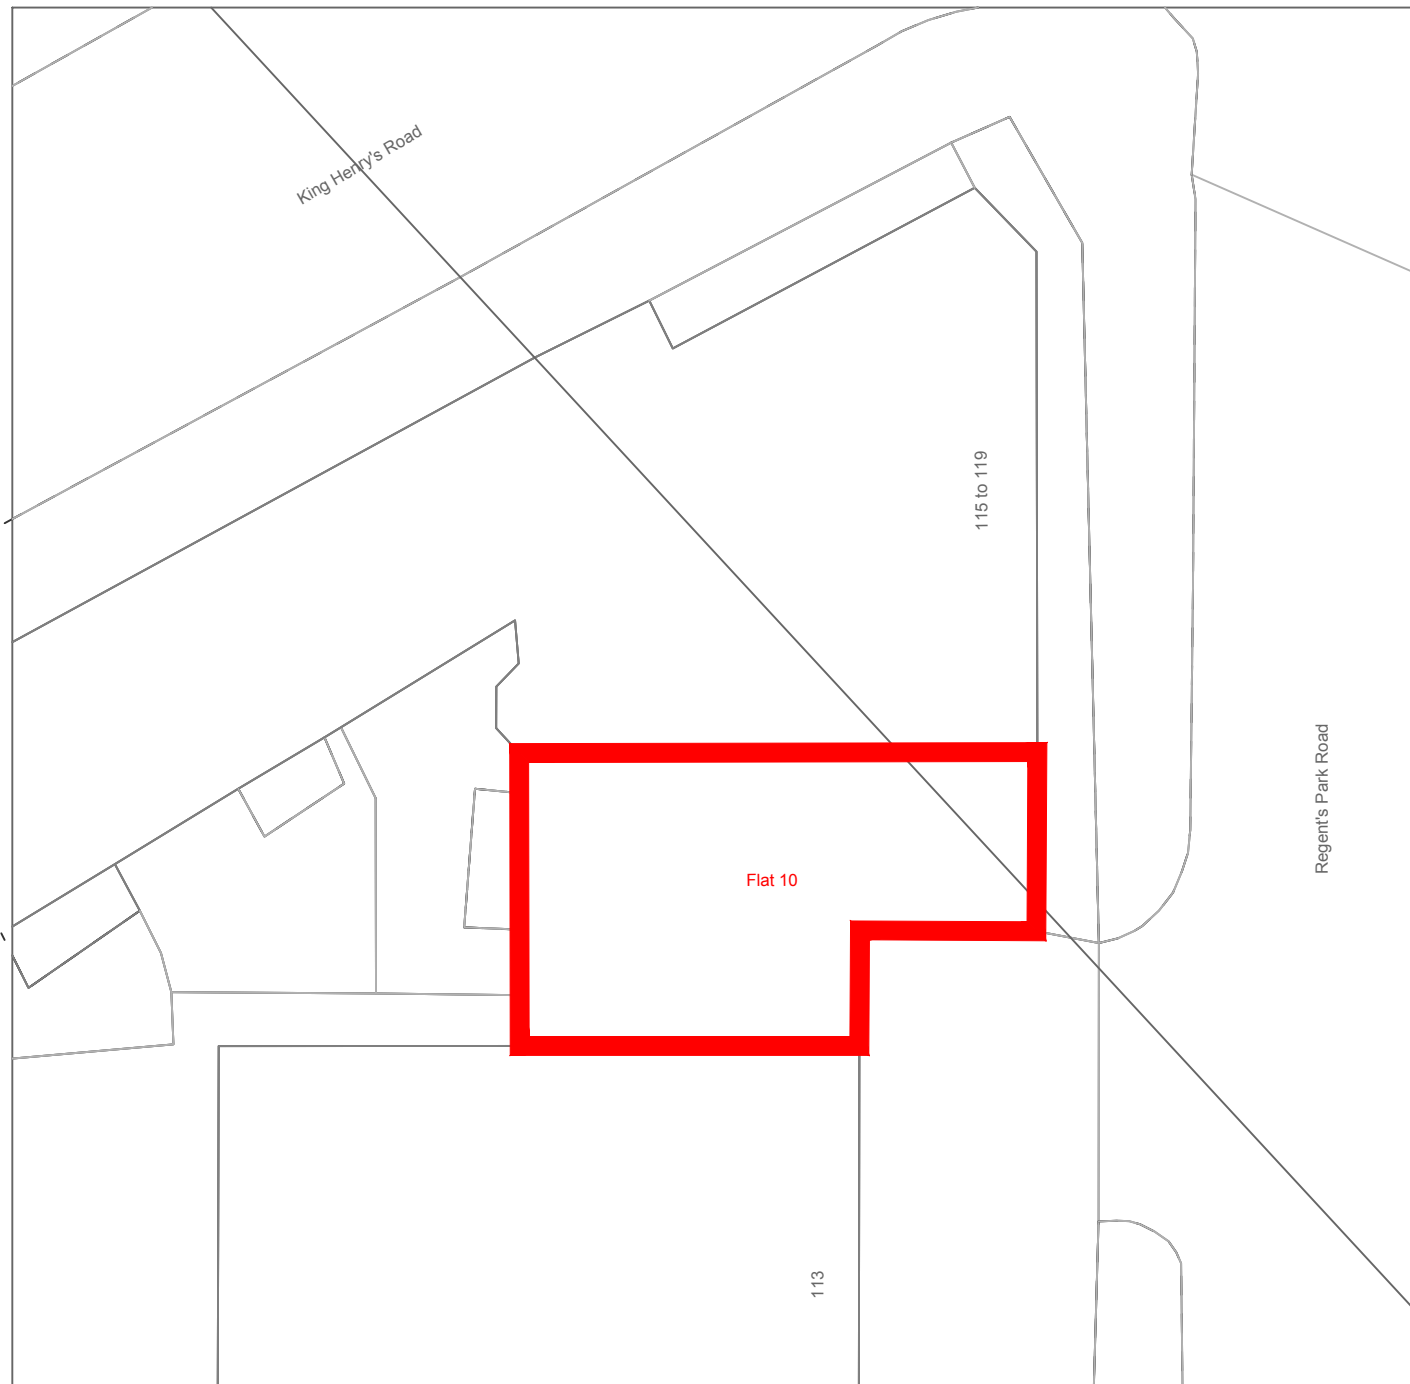


All dimensions to be verified on site before the commencement of any work whatsoever.
 Discrepancies to be reported to Studio Preselis immediately.
 Drawings to be read with relevant Consultants and Contractors drawings and other relevant information.
 D O N O T S C A L E

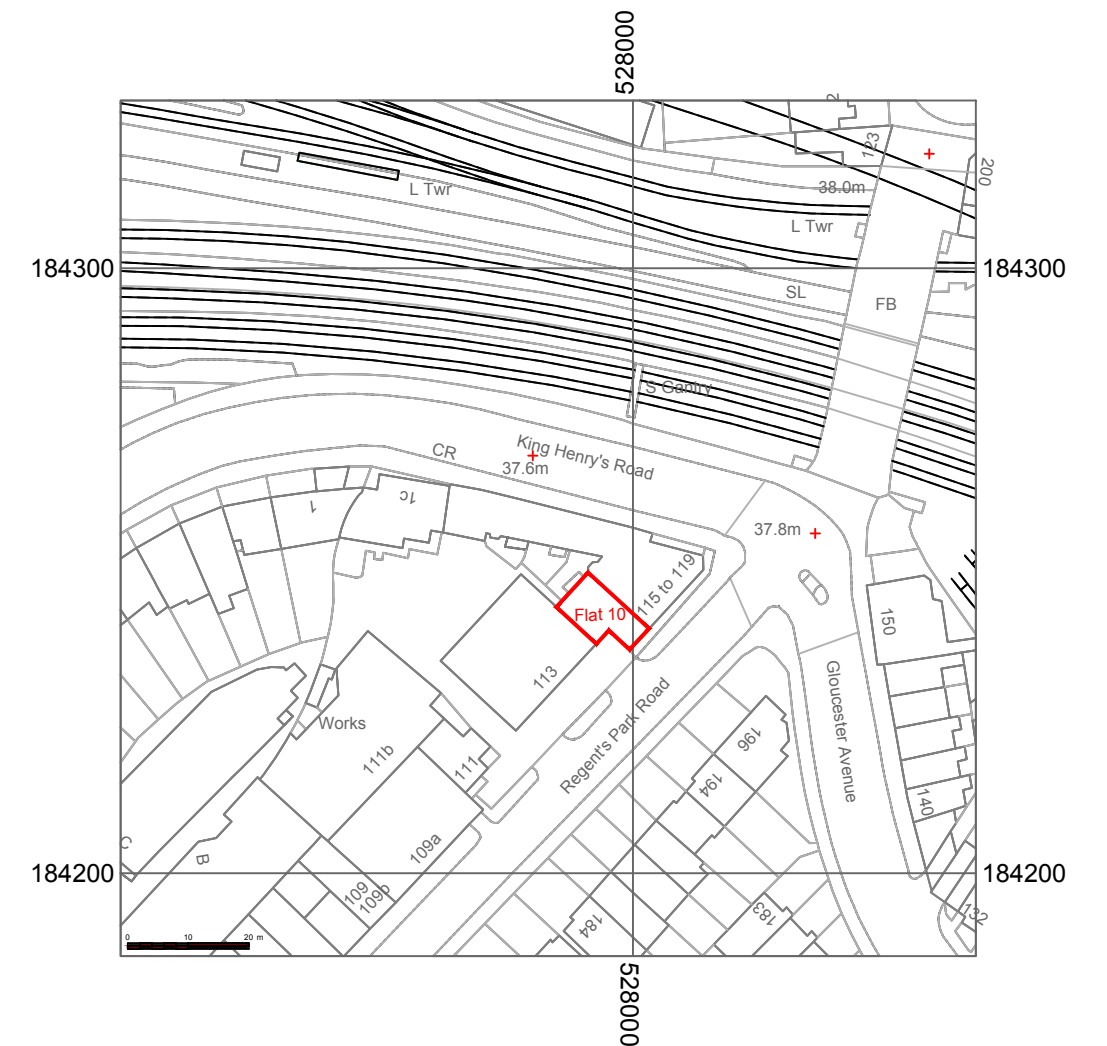


SITE PLAN

1:200 @ A3

 

LOCATION PLAN

1:1250 @ A3

 

STUDIO PRESELIS LTD

PROJECT TITLE
 FLAT 10, CHESTERFIELD HOUSE
 NW3 3QP, LONDON

DRAWING TITLE
 LOCATION PLANS
 AS EXISTING

PROJECT NO.		DRW	CHK
102		F.L.	S.B.
DWG NO.	DATE	SCALE	SIZE
100	07 06 21	1:200	A3
		1:1250	A3
			REV
			A
			06 07 21