





FRONT ELEVATION

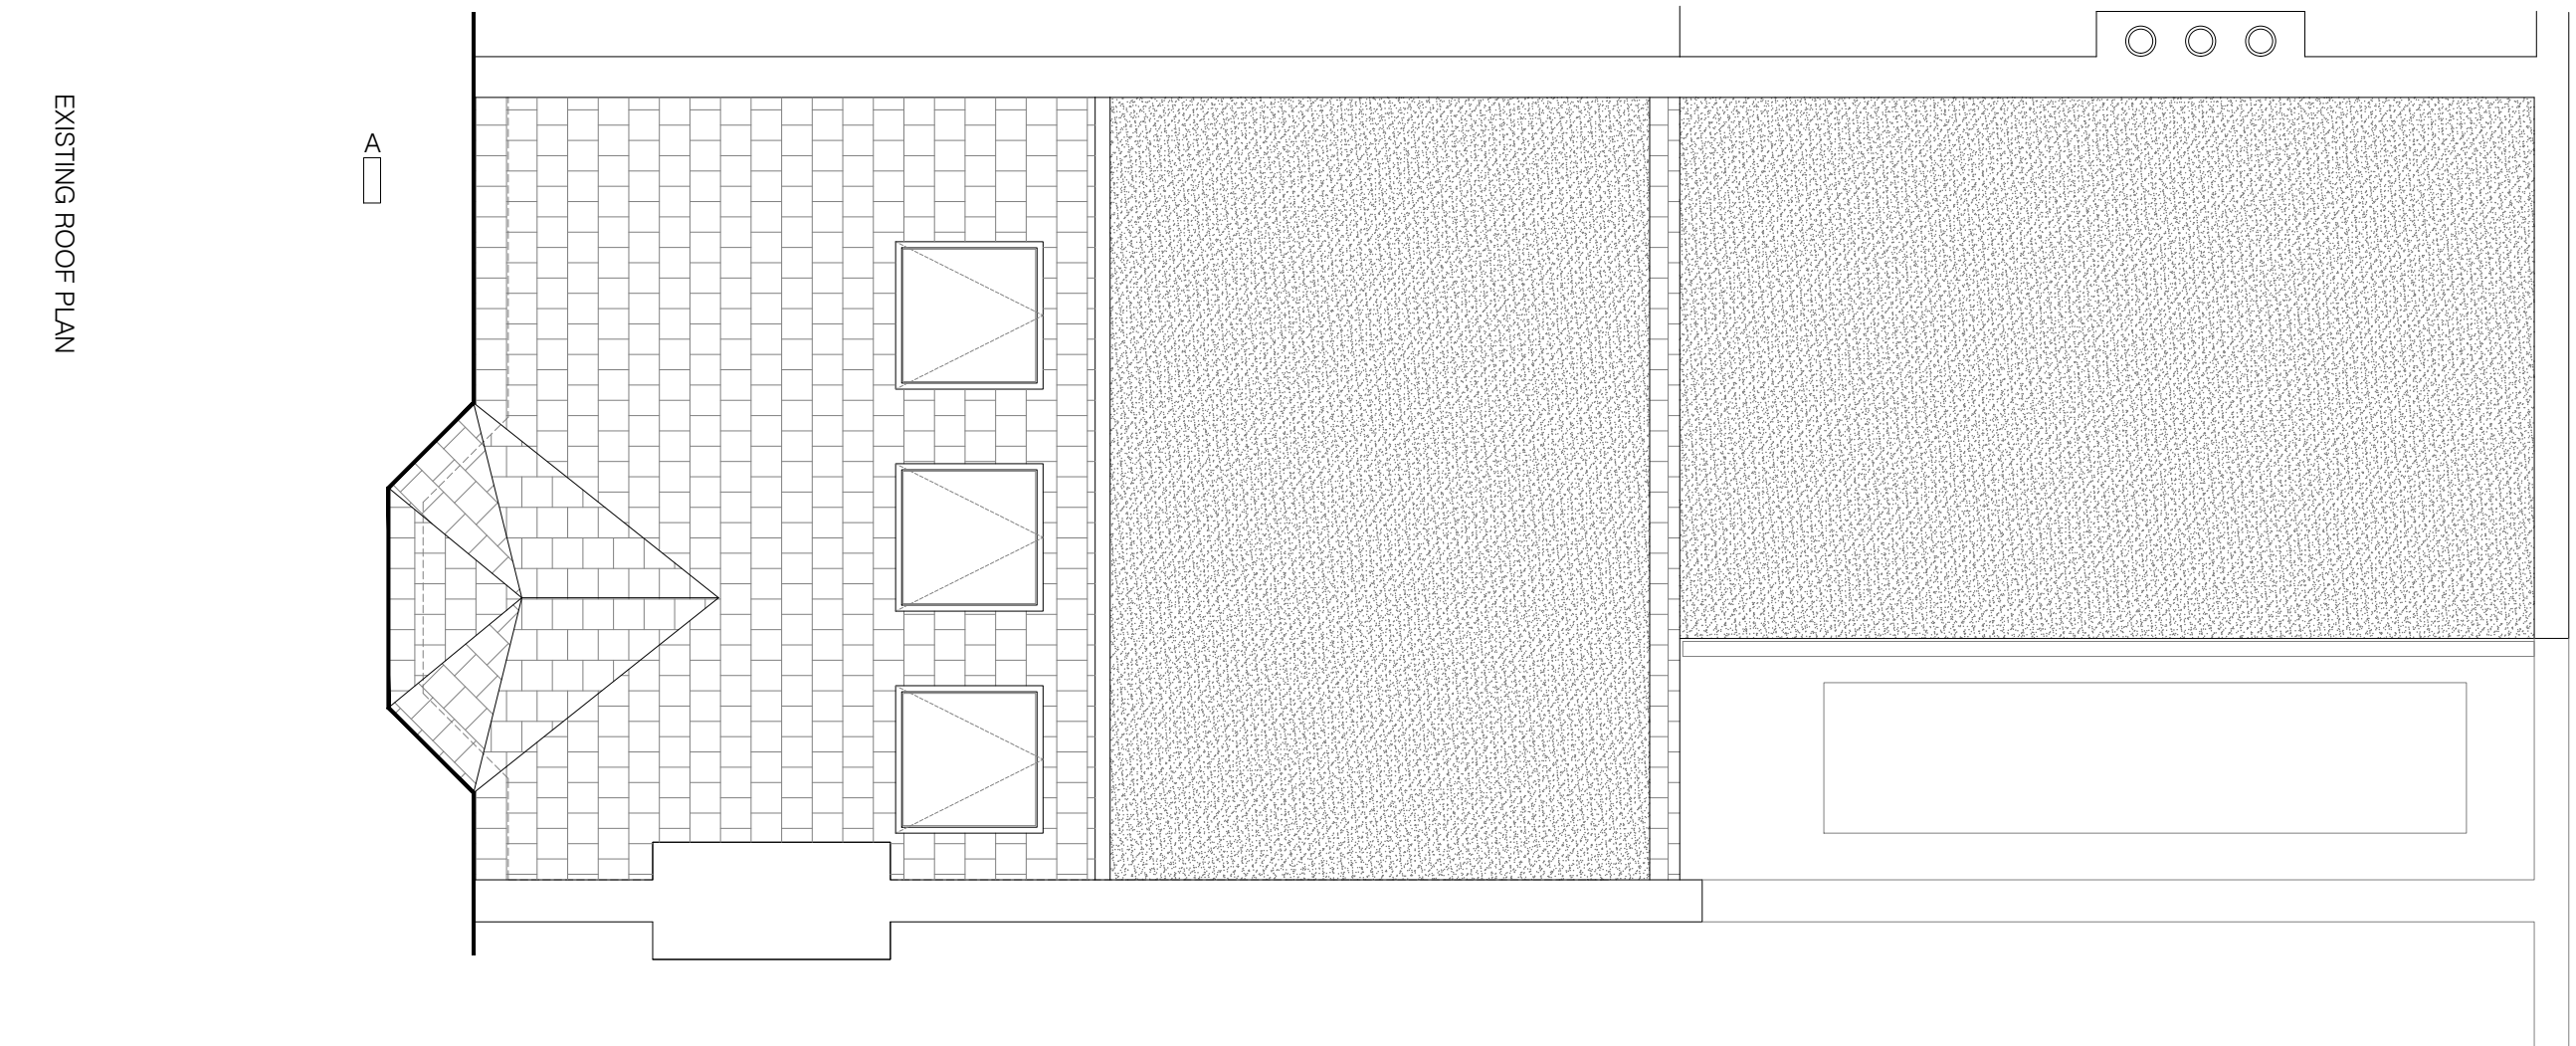

EXISTING ROOF PLAN

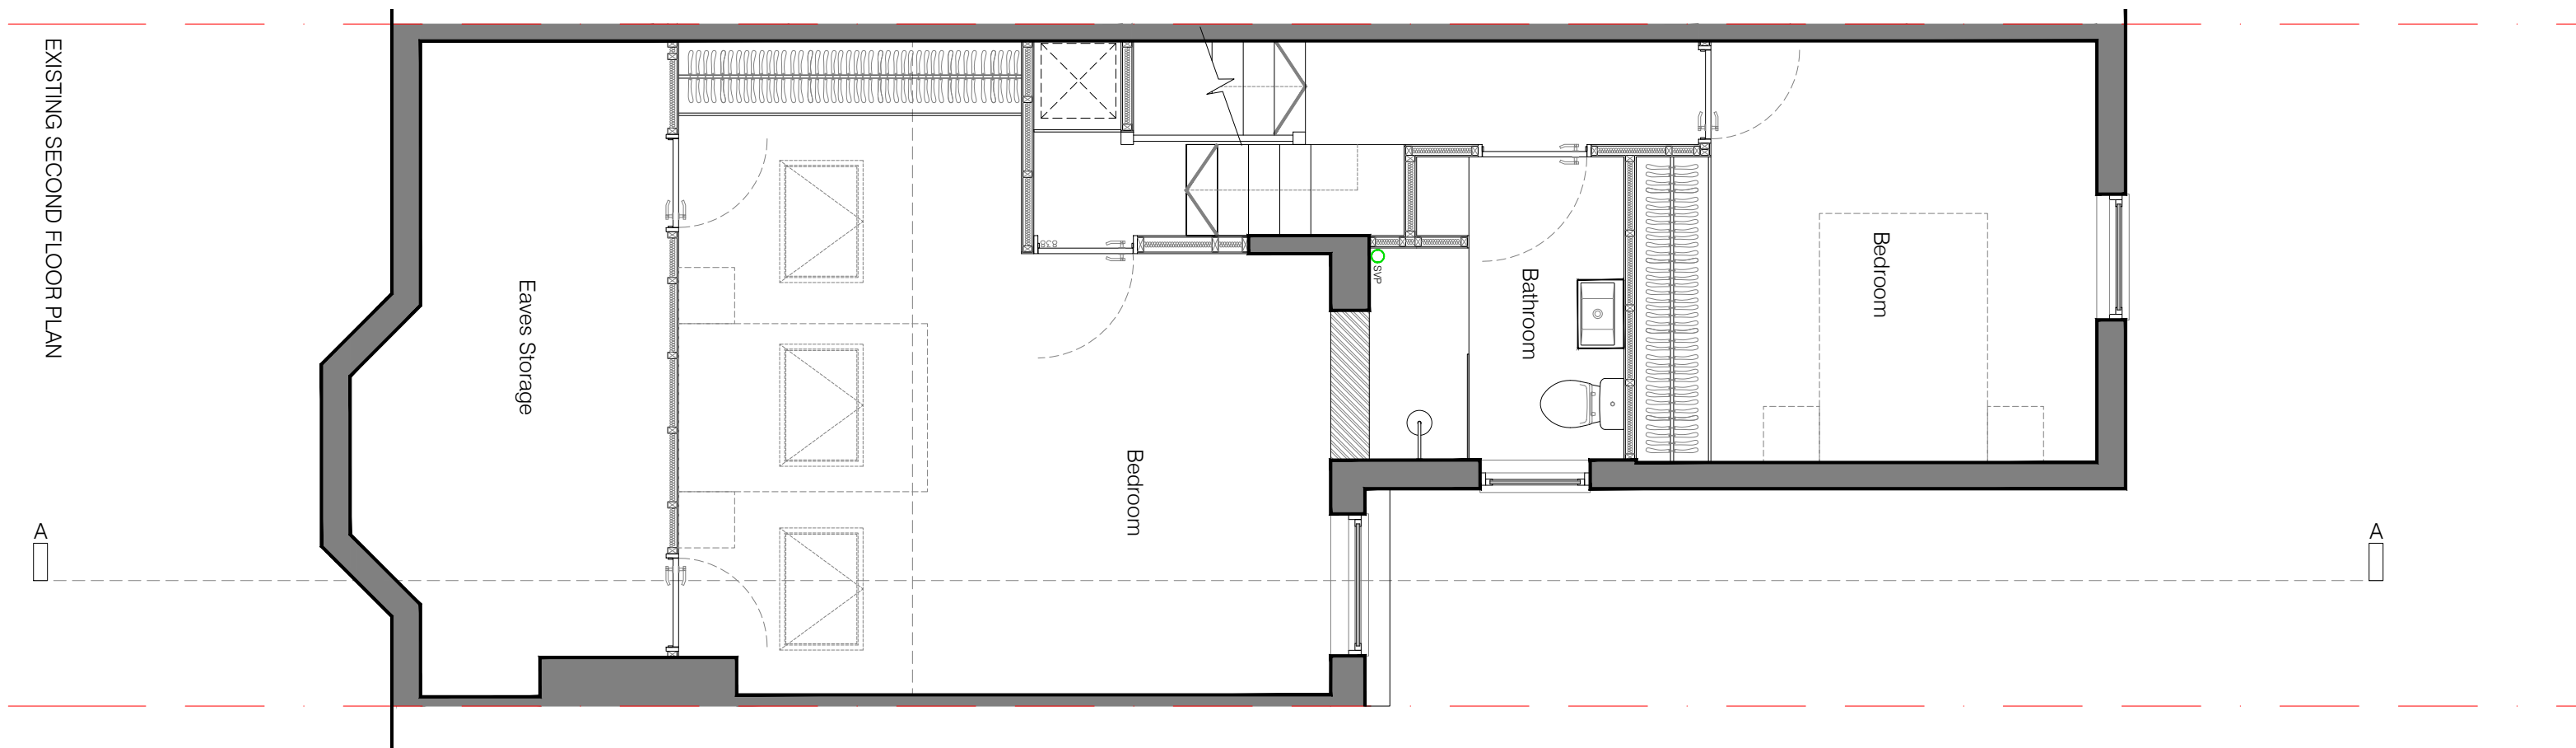

EXISTING SECOND FLOOR PLAN




SECTION AA



REAR ELEVATION

SCALE - 1:50

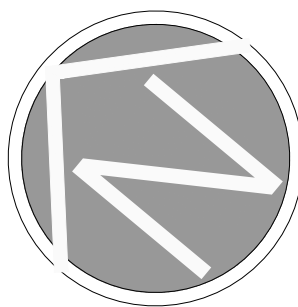

Rev.: Description.: Date.: Initial by.:

Note.:
Do not scale this drawing. All dimensions and setting out must be checked on site prior to construction/manufacture. Any errors to be highlighted to Carter Designs. All rights reserved. No reproduction in any material form is permitted without consent. Copyright Carter Design Studio Ltd 2020 ©

PLANNING

Project Title:
32 Achilles Road, London, NW6 1EA
Roof Terrace

Drawing Title:
EXISTING PLANS

Project No.: 104-20
Drawing No.: 1000
Rev.: -
Scale: 1:50@A1

Date:
MARCH 21

Carter Designs

London - Harrogate

Address:
2 Michael Road
Cooper House
London
SW6 2AD

T: 01423 549 813
E: mail@carter-designs.com
W: www.carter-designs.com

Address:
81A Otley Road,
Harrogate
HG2 0DU