


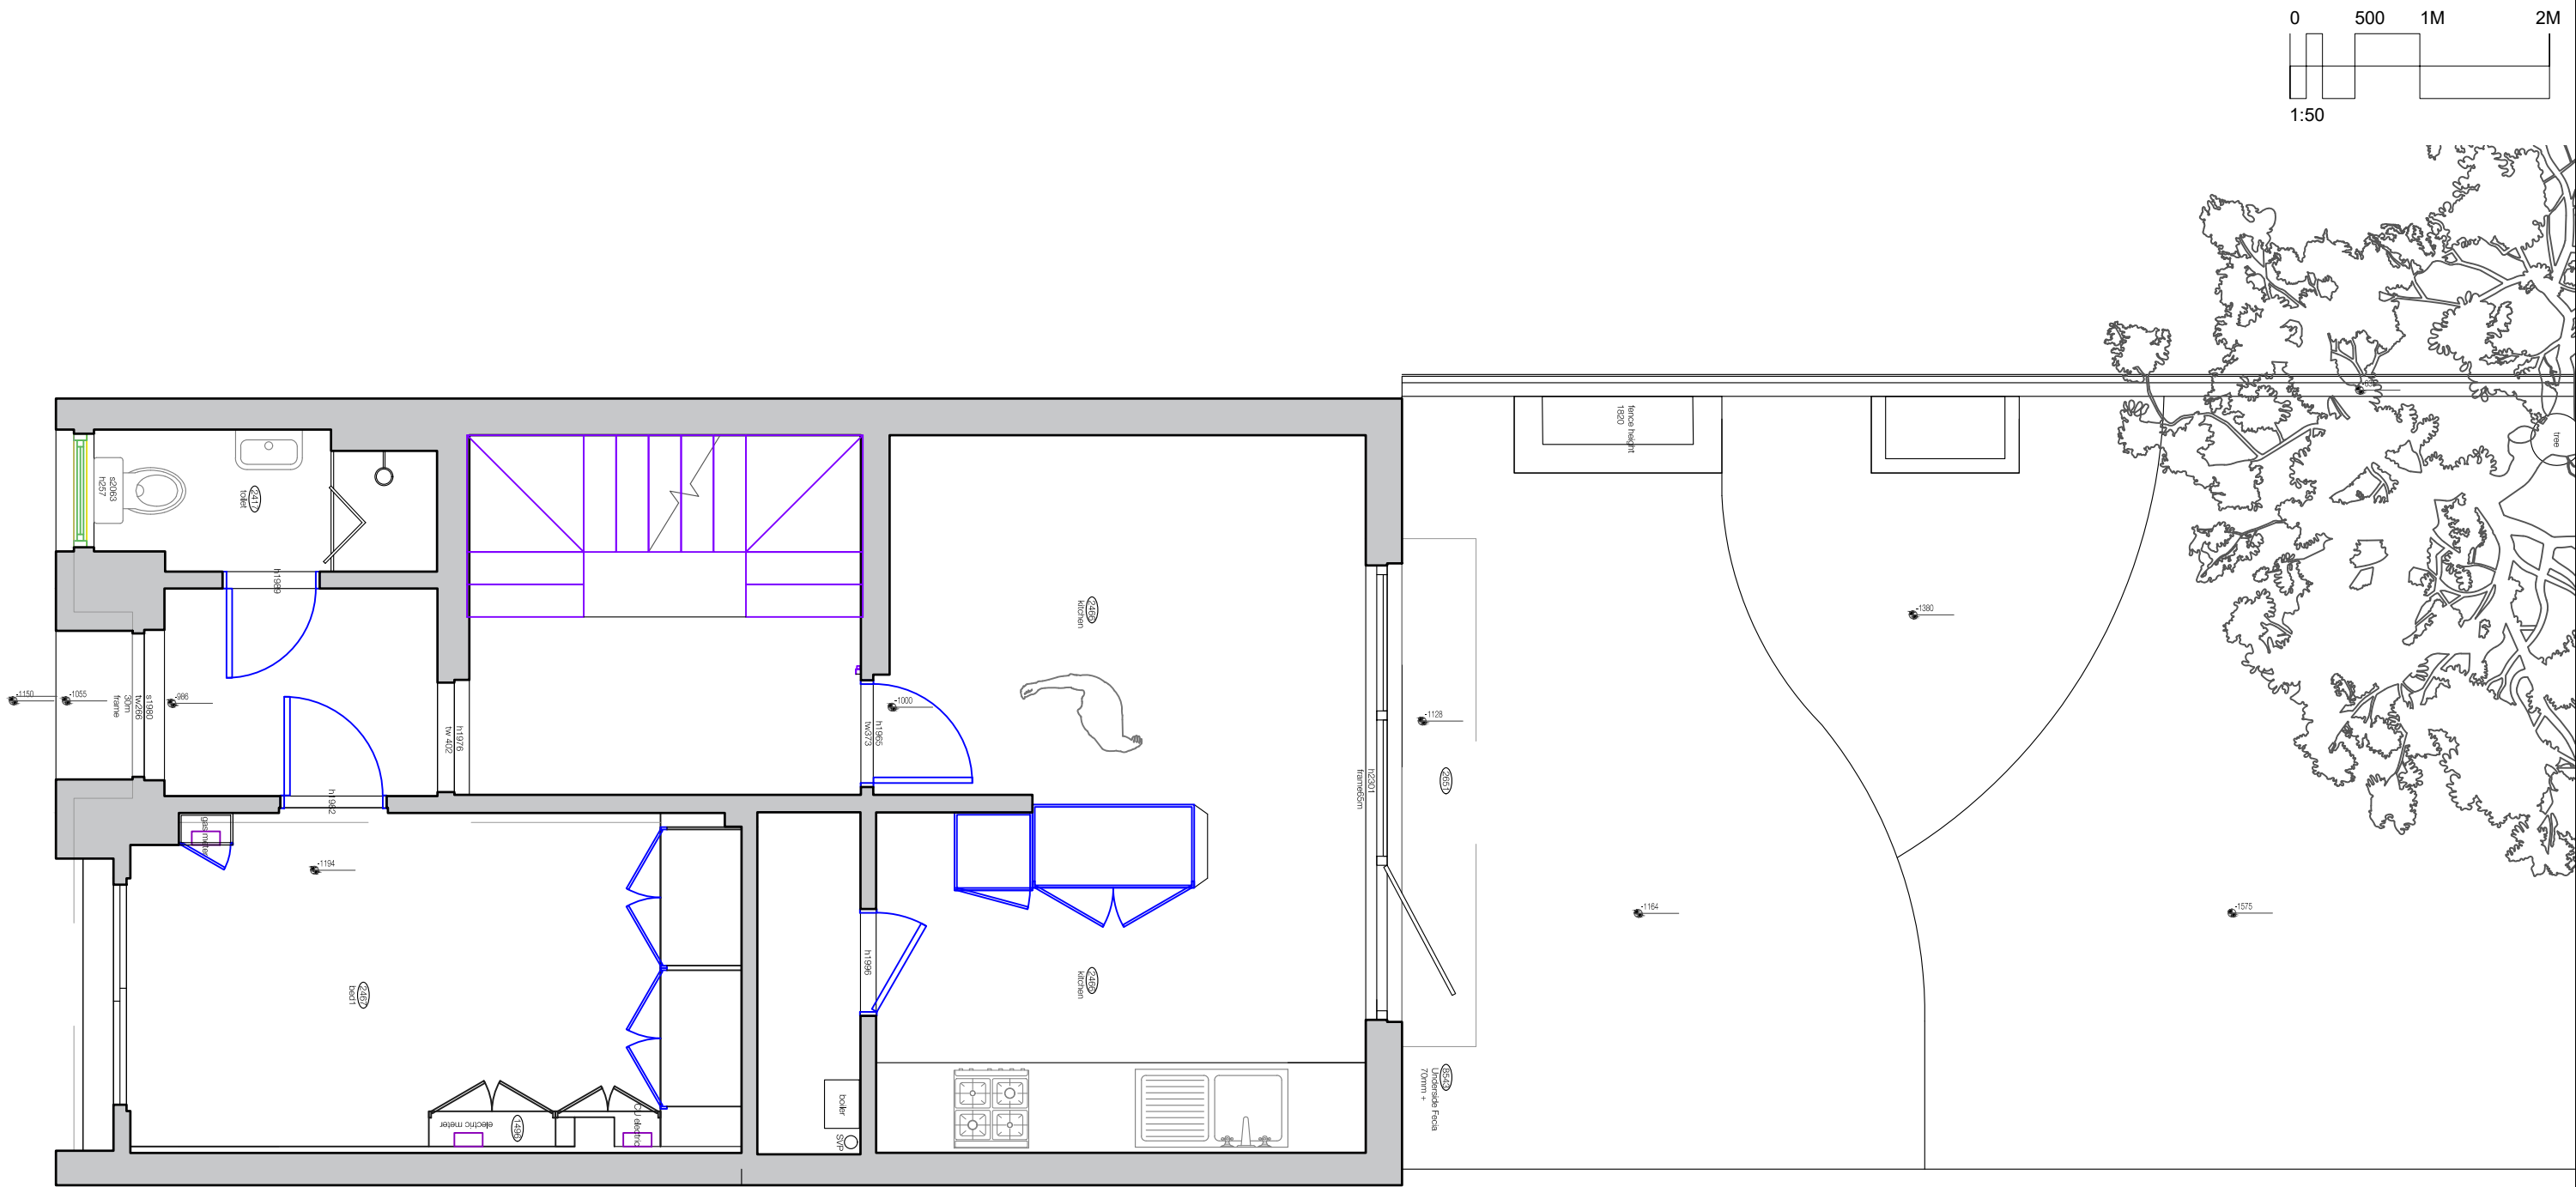

FELIXDB



12 Chichester Road
London NW6 5QN

t. 07966264656

felix@felixdb.co.uk

drawing no.	FDB-15BC-A 202 - 4
title:	PROPOSED GROUND FLOOR
project:	15 BROCAS CLOSE NW3 3LD
date:	07/07/2021 15:17:38
revision no.	4
drawn by:	F.P
scale:	1:50@A3

dimensions to be checked on site before construction

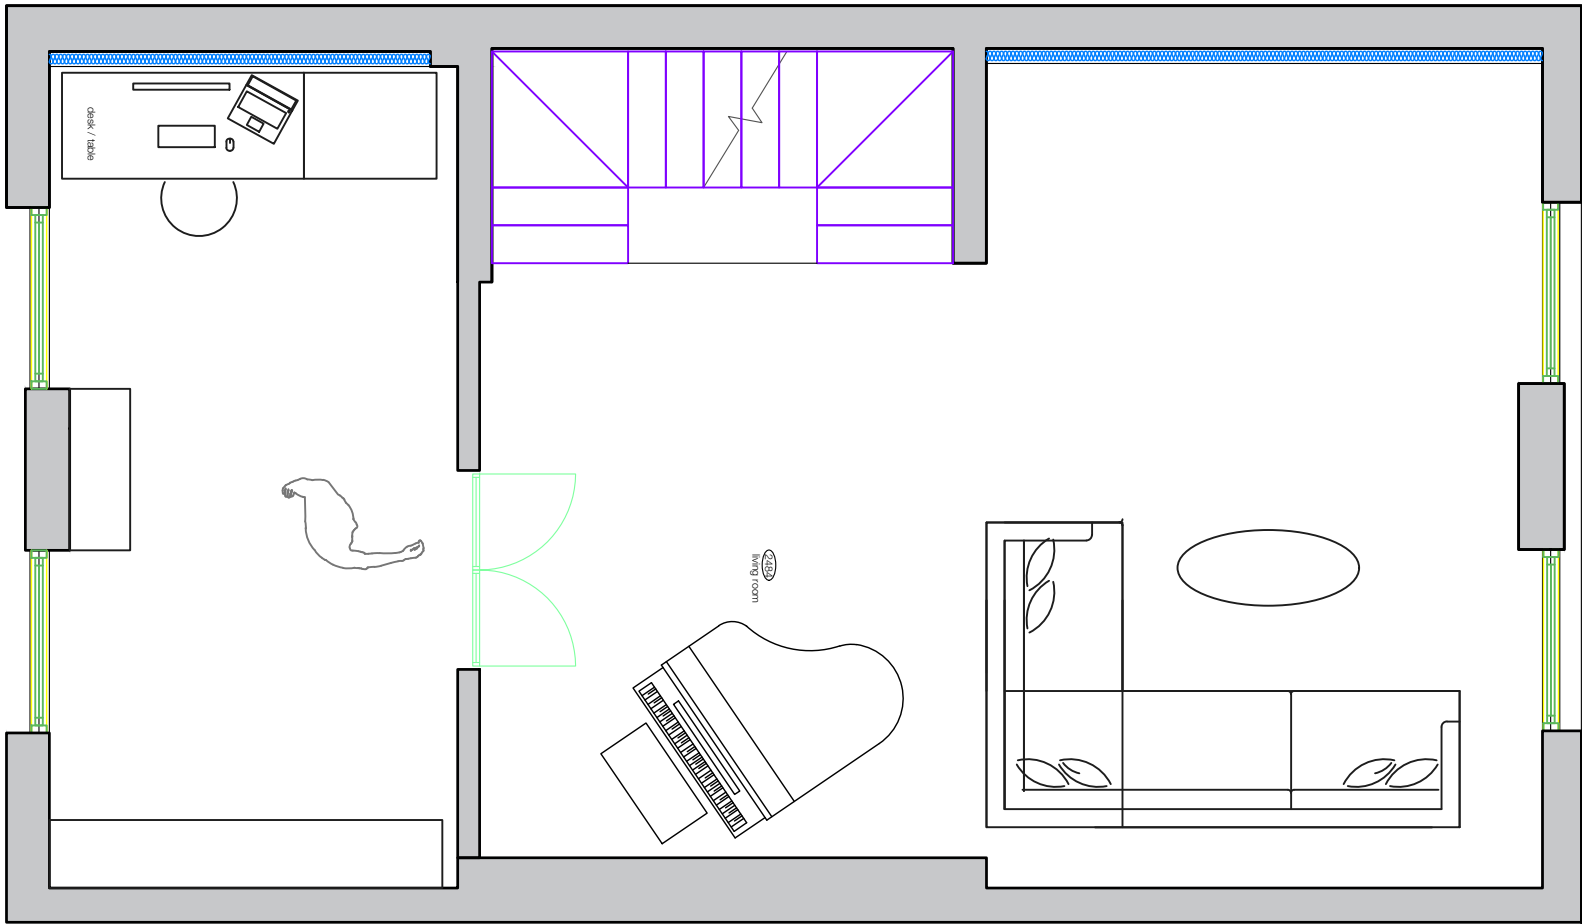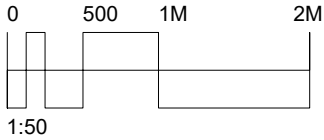

FELIXDB



12 Chichester Road
London NW6 5QN

t. 07966264656

felix@felixdb.co.uk

drawing no.	FDB-15BC-A203 - 4
title:	PROPOSED 1ST FLOOR
project:	15 BROCAS CLOSE NW3 3LD
date:	07/07/2021 15:17:39
revision no.	4
drawn by:	F.P
scale:	1:50@A3

dimensions to be checked on site before construction

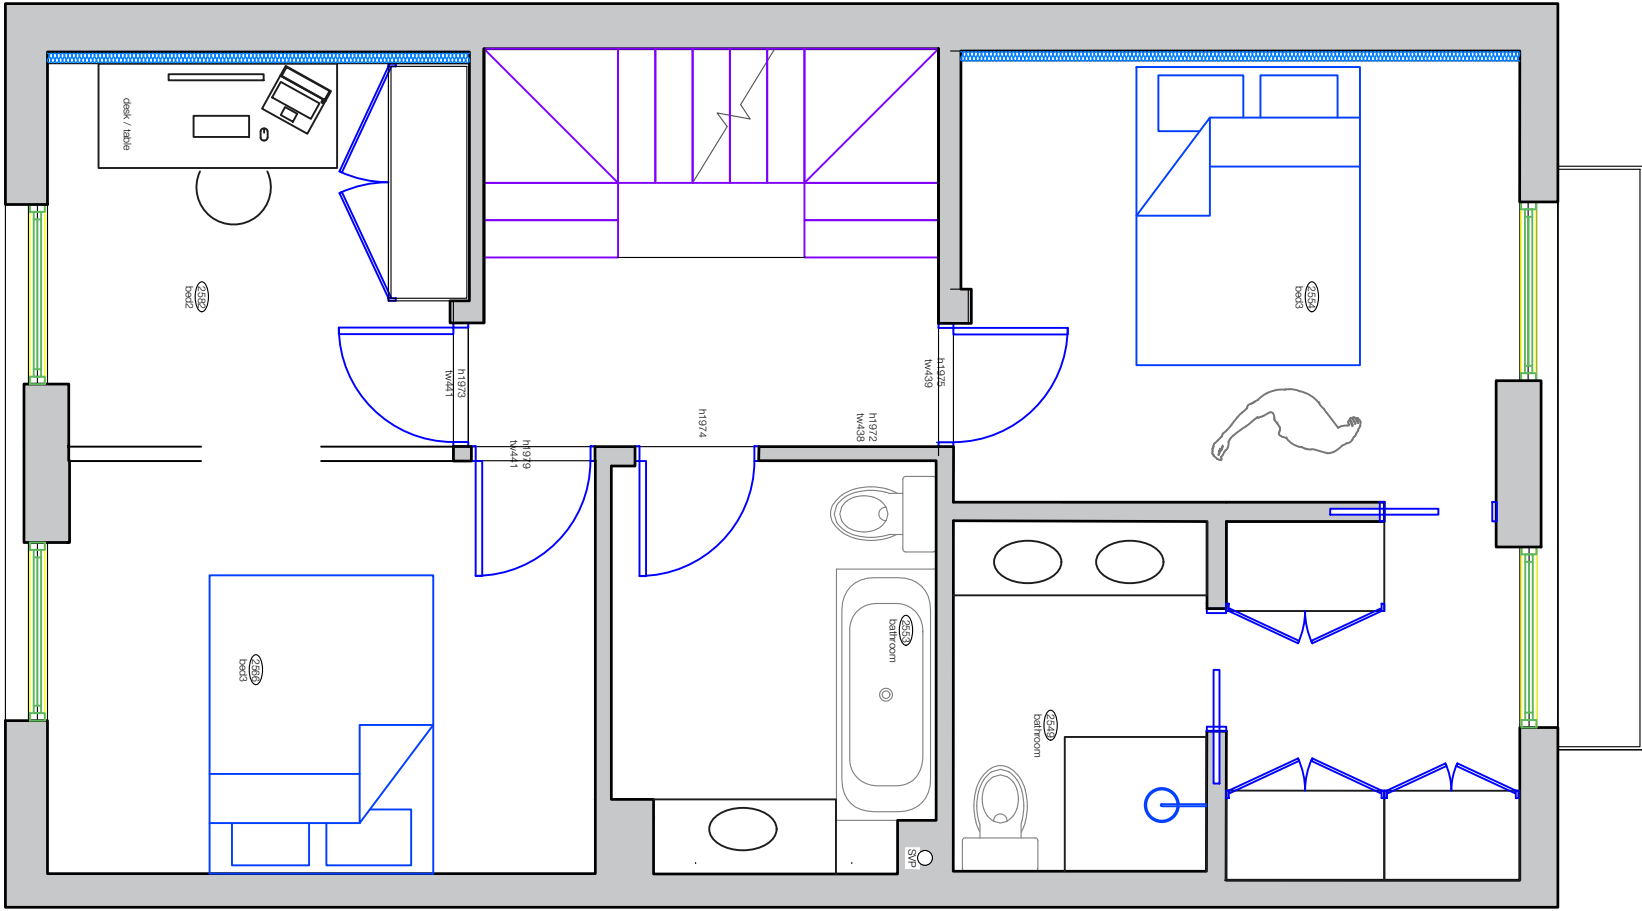
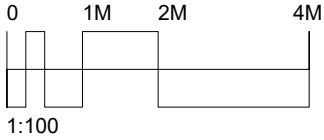


FELIXDB

12 Chichester Road
London NW6 5QN
t. 07966264656
felix@felixdb.co.uk

drawing no.	FDB-15BC-A204 - 4
title:	PROPOSED 2ND FLOOR
project:	15 BROCAS CLOSE NW3 3LD
date:	07/07/2021 15:17:40
revision no.	4
drawn by:	F.P
scale:	1:100@A3

dimensions to be checked on site before construction

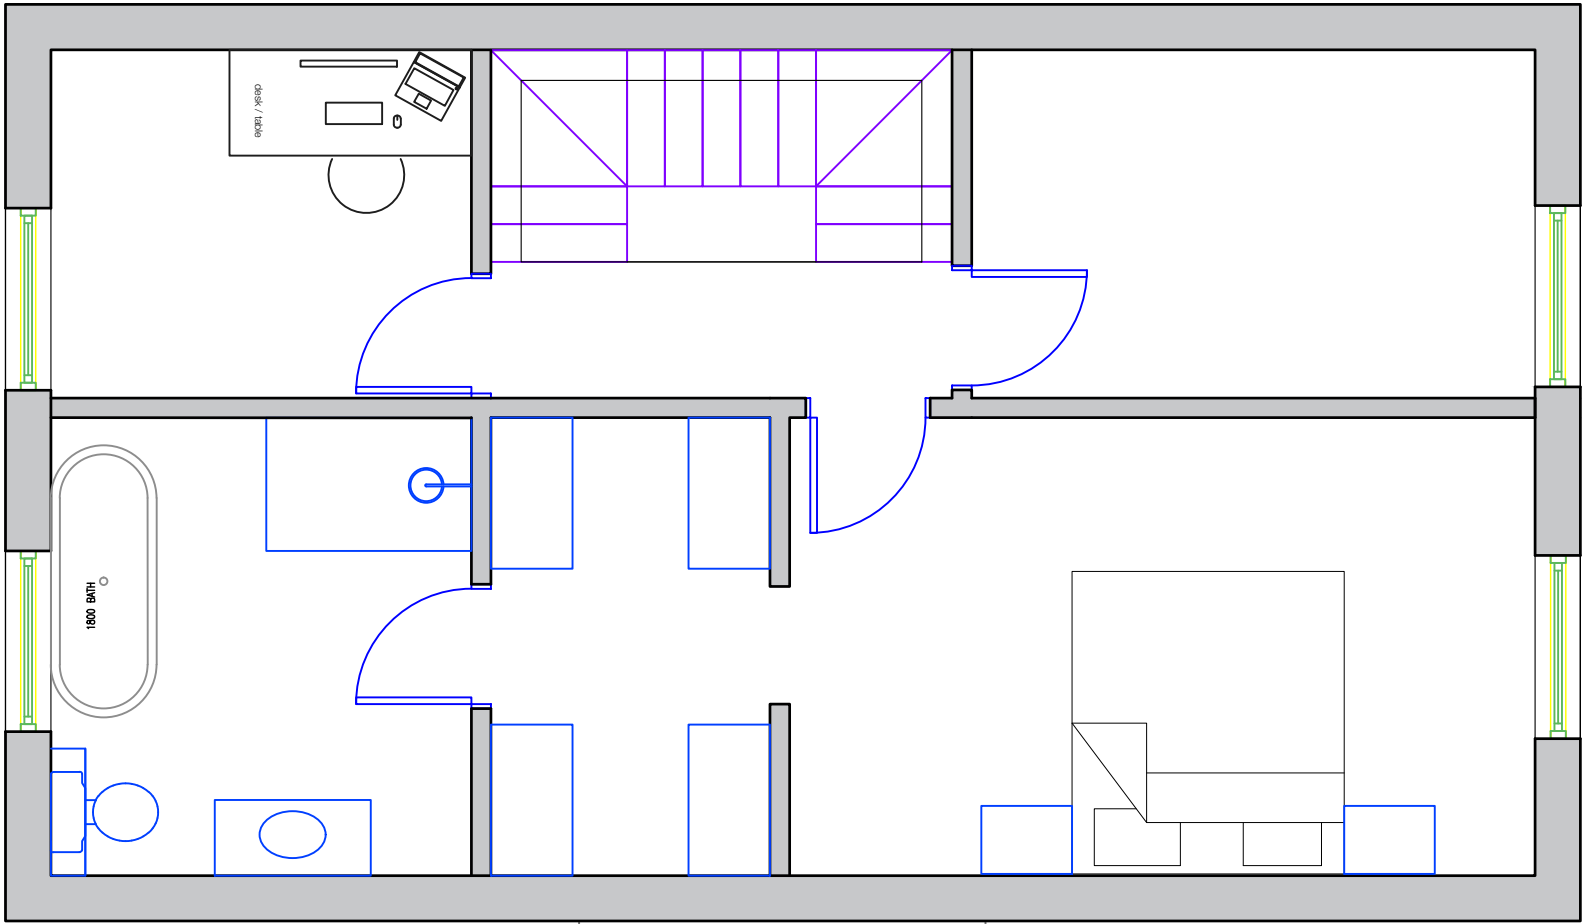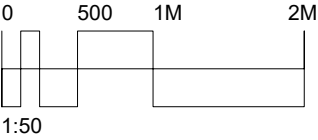

FELIXDB



12 Chichester Road
London NW6 5QN

t. 07966264656

felix@felixdb.co.uk

drawing no.	FDB-15BC-A204 - 4
title:	PROPOSED 2ND FLOOR
project:	15 BROCAS CLOSE NW3 3LD
date:	07/07/2021 15:17:41
revision no.	4
drawn by:	F.P
scale:	1:100@A3

dimensions to be checked on site before construction

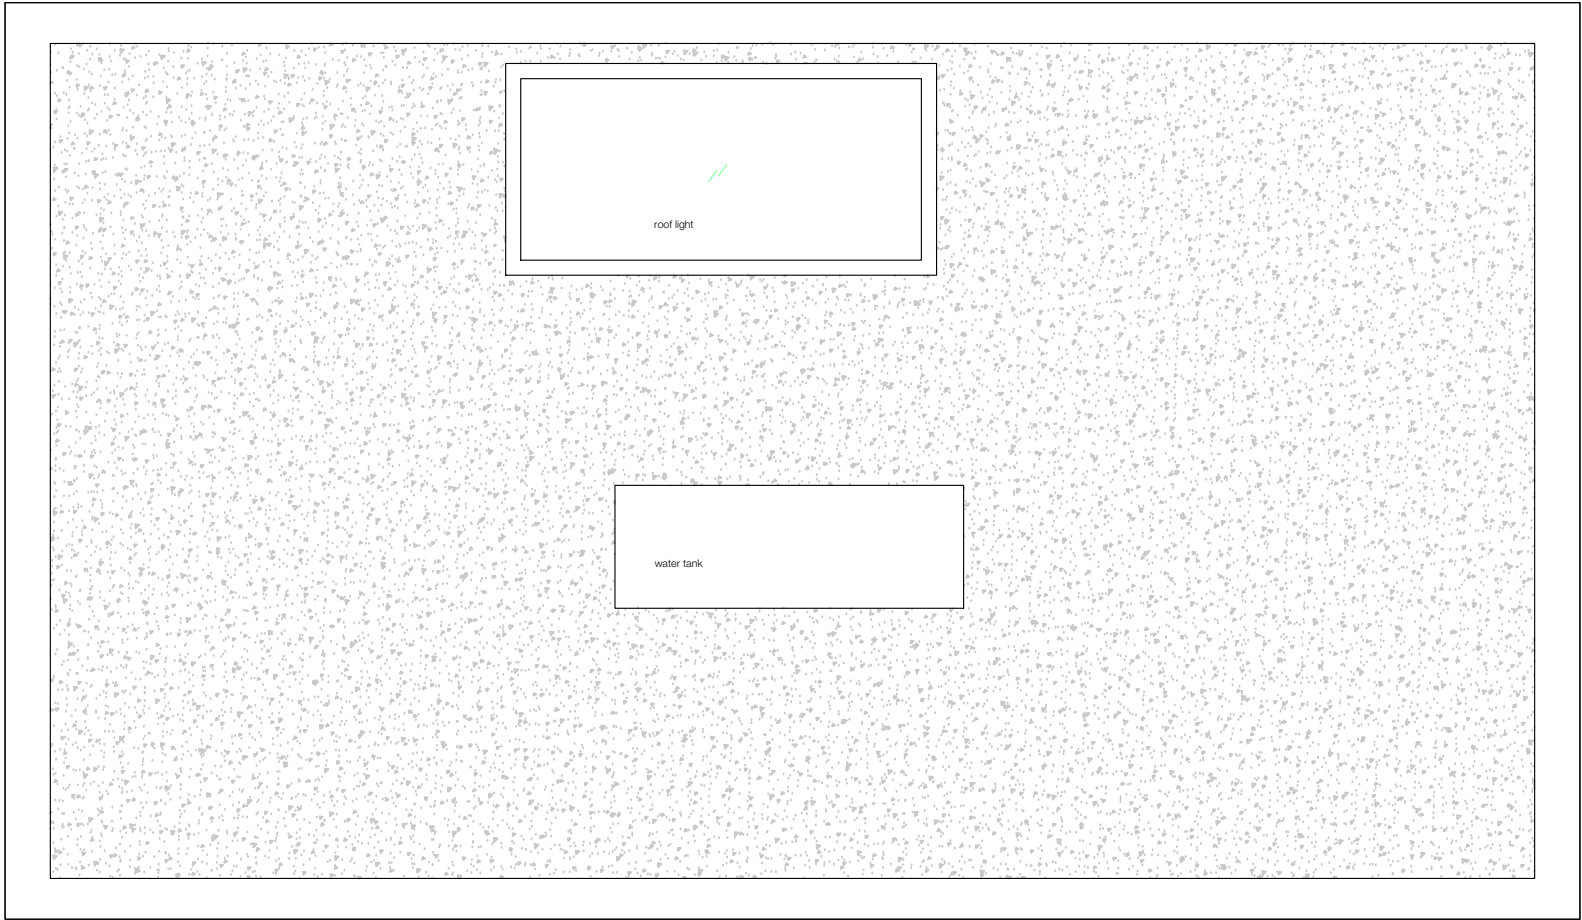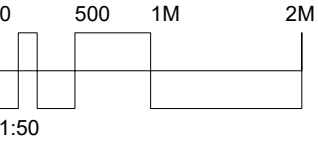

FELIXDB



12 Chichester Road
London NW6 5QN

t. 07966264656

felix@felixdb.co.uk

drawing no.	FDB-15BC-A206 - 4
title:	PROPOSED ROOF
project:	15 BROCAS CLOSE NW3 3LD
date:	07/07/2021 15:17:43
revision no.	4
drawn by:	F.P
scale:	1:50@A3

dimensions to be checked on site before construction

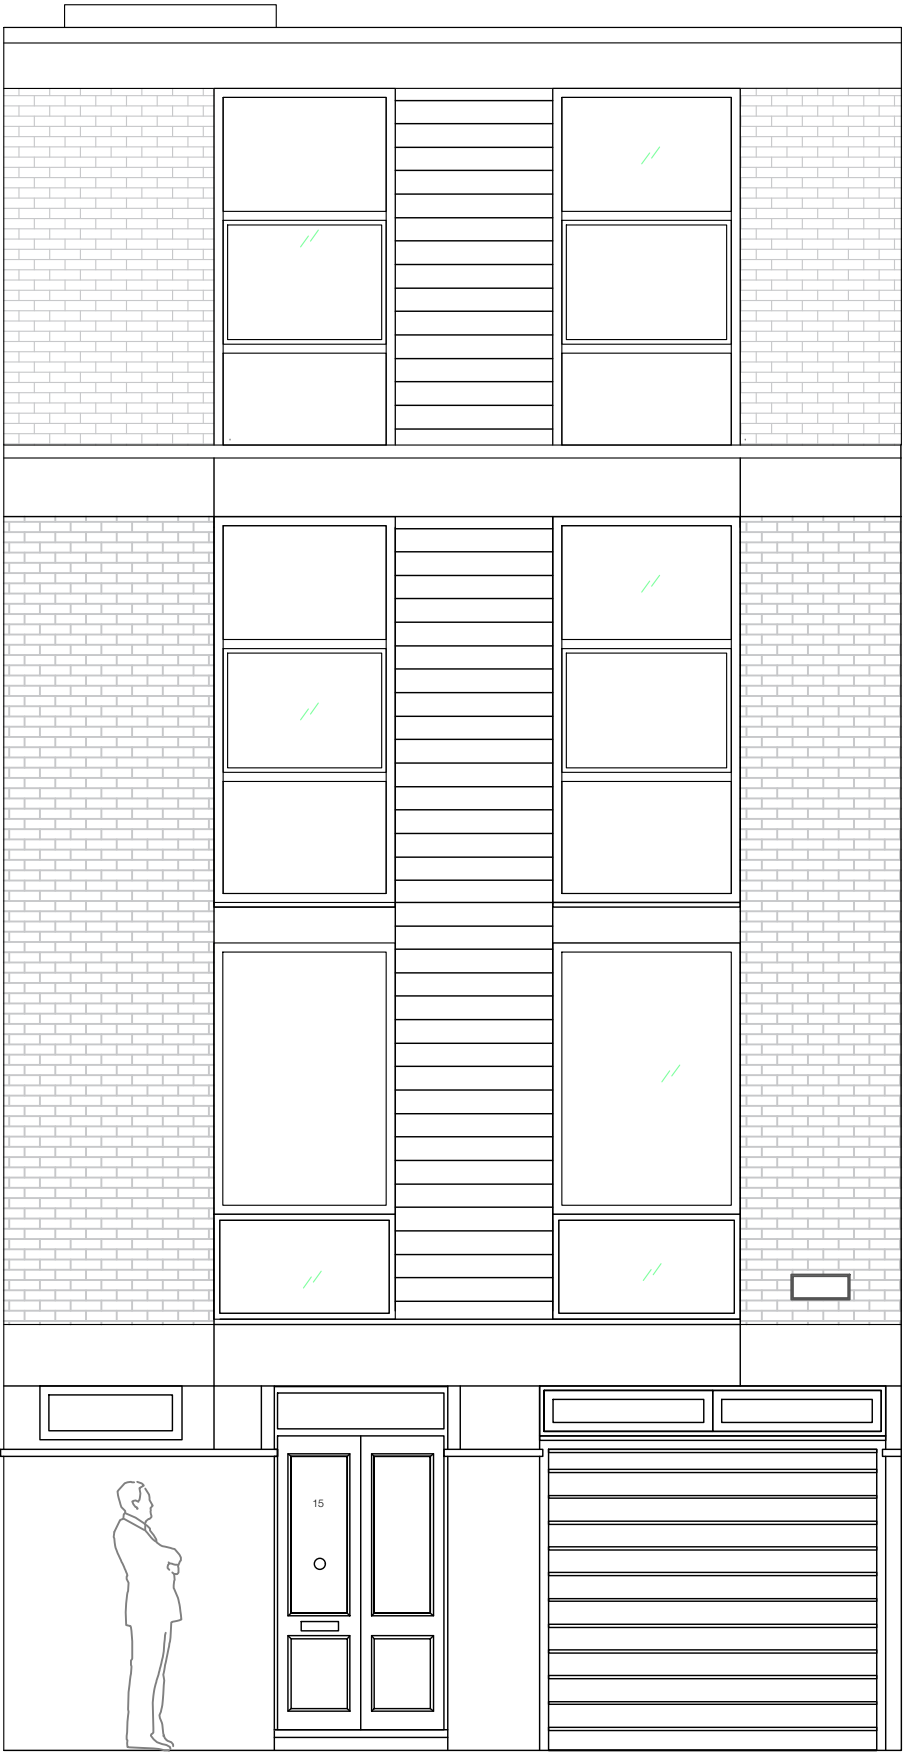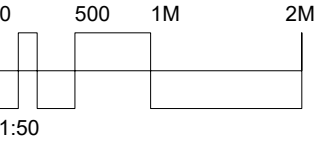

FELIXDB



12 Chichester Road
London NW6 5QN

t. 07966264656

felix@felixdb.co.uk

drawing no.	FDB-15BC-A304 - 4
title:	PROPOSED FRONT ELEVATION
project:	15 BROCAS CLOSE NW3 3LD
date:	07/07/2021 15:17:44
revision no.	4
drawn by:	F.P
scale:	1:50@A3

dimensions to be checked on site before construction

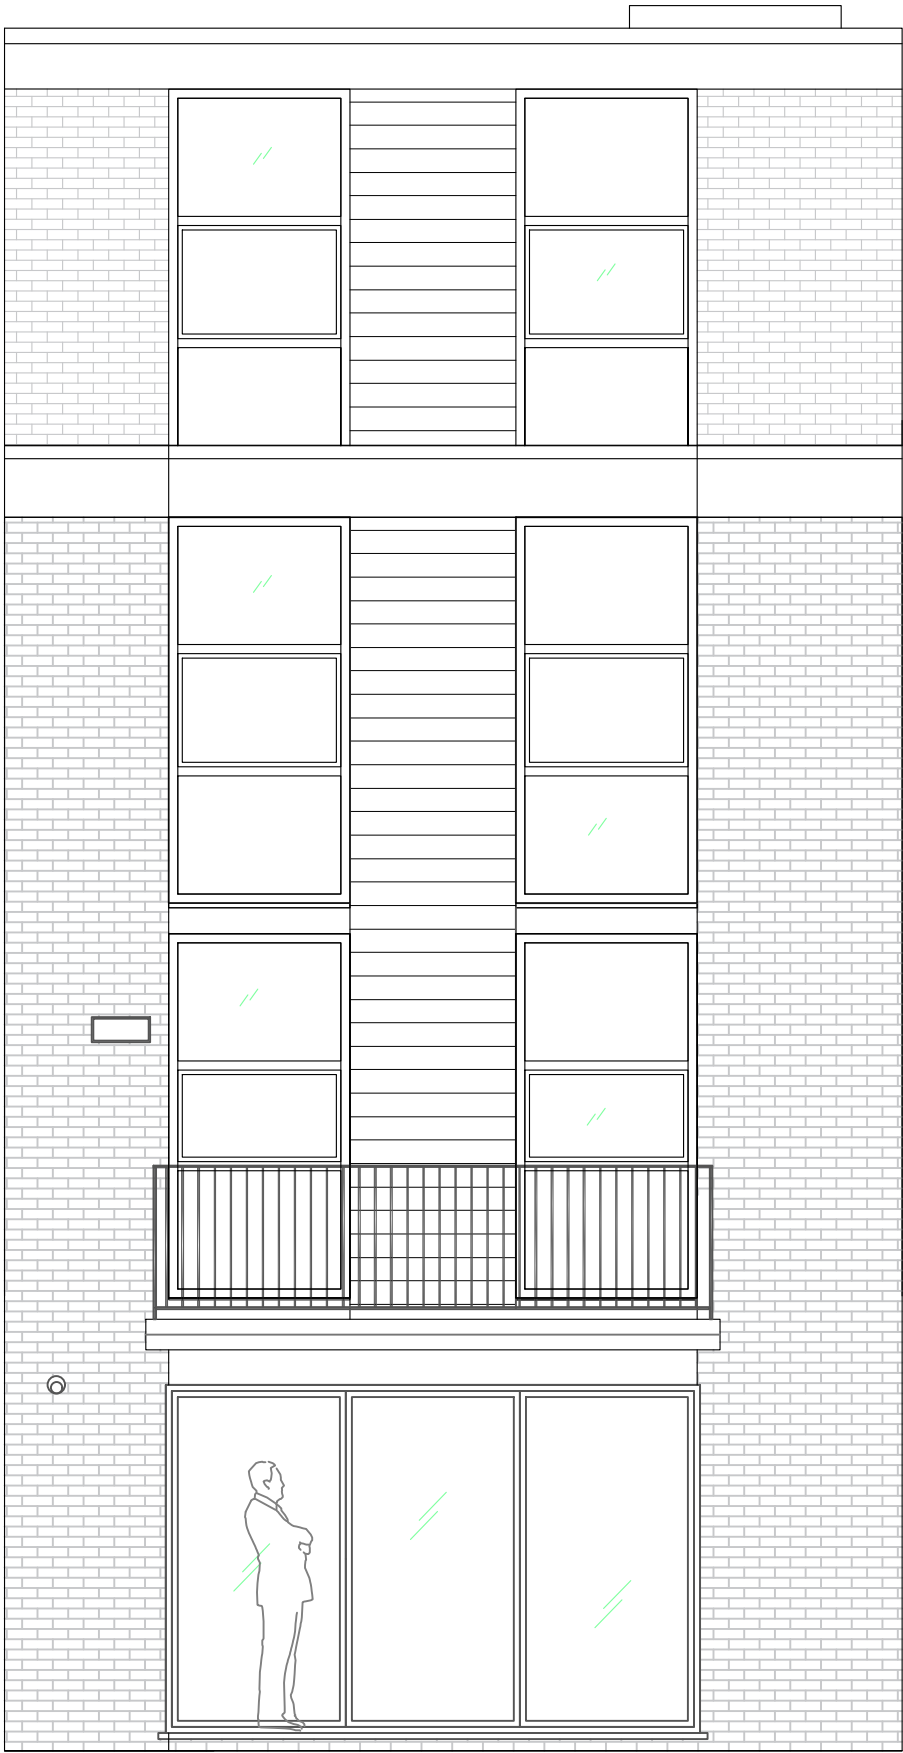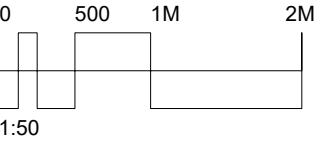

FELIXDB



12 Chichester Road
London NW6 5QN

t. 07966264656

felix@felixdb.co.uk

drawing no.	FDB-15BC-A305 - 4
title:	PROPOSED REAR ELEVATION
project:	15 BROCAS CLOSE NW3 3LD
date:	07/07/2021 15:17:45
revision no.	4
drawn by:	F.P
scale:	1:50@A3

dimensions to be checked on site before construction

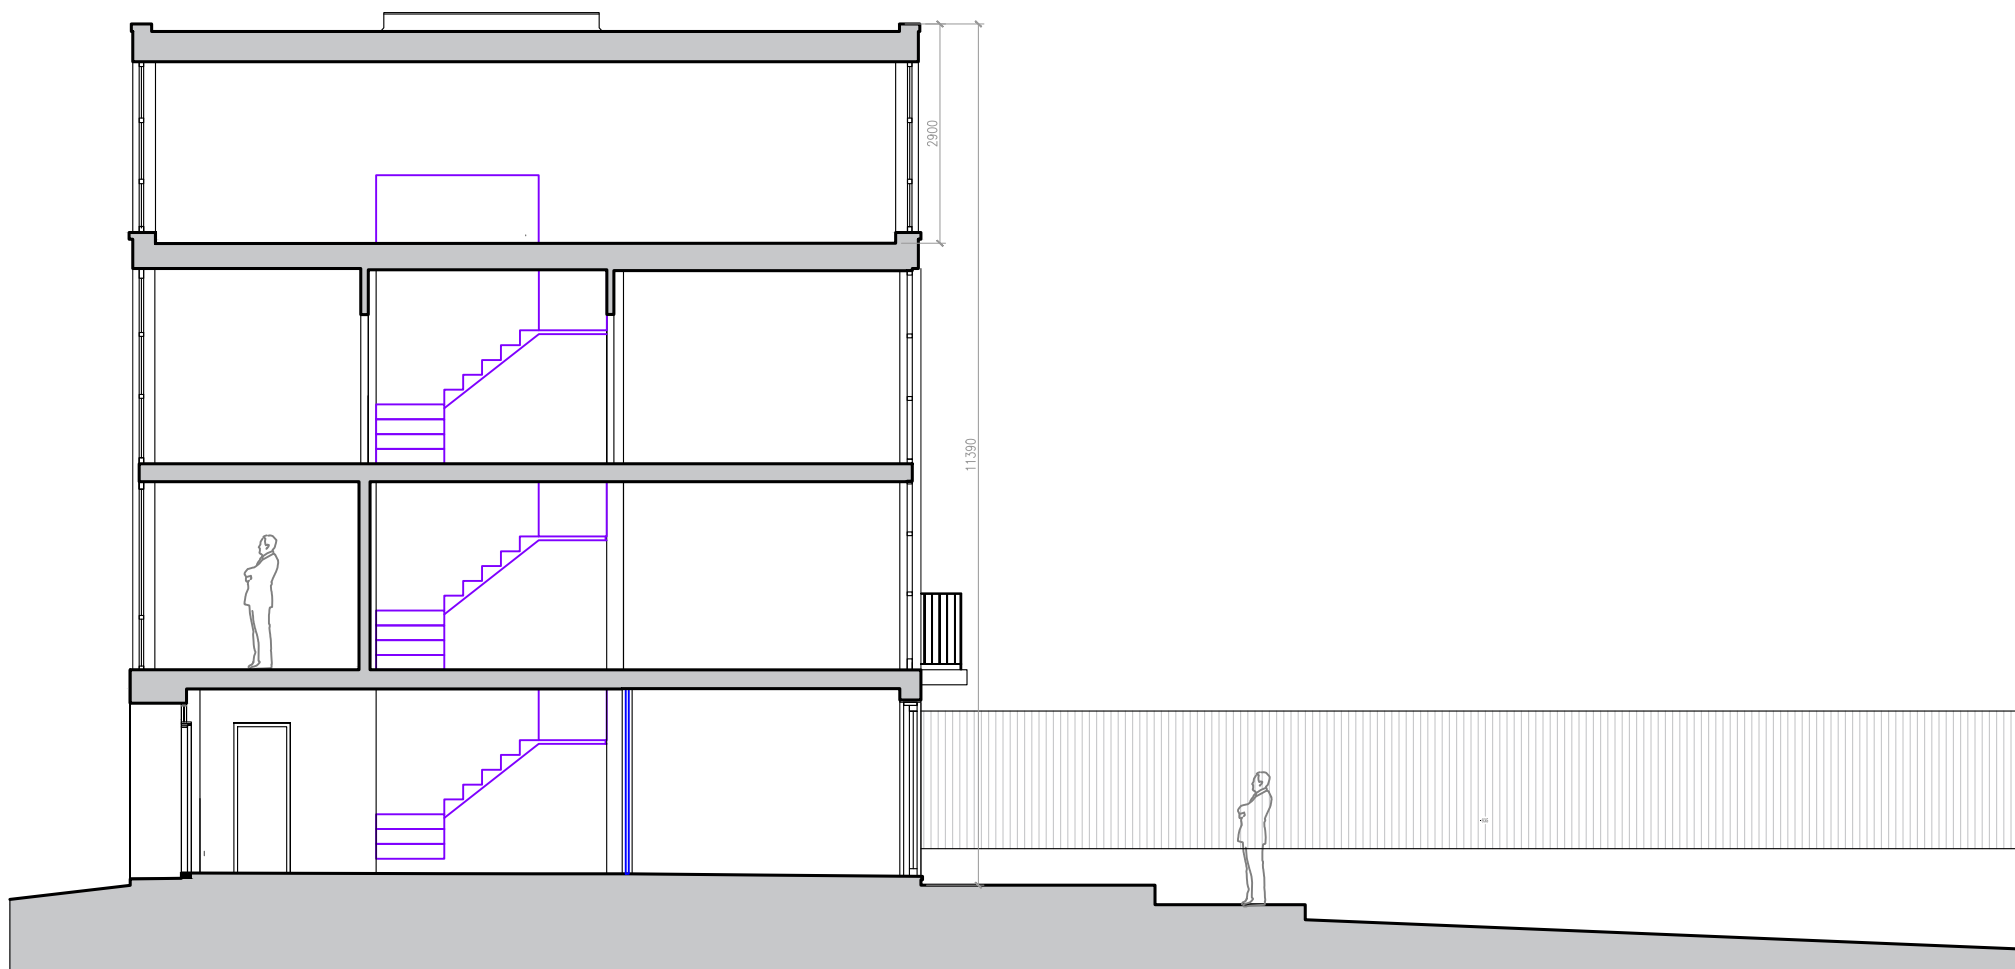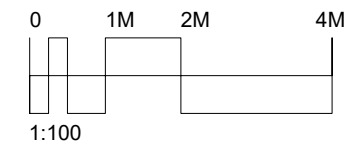

FELIXDB

12 Chichester Road
London NW6 5QN

t. 07966264656

felix@felixdb.co.uk

drawing no.	FDB-15BC-A402 - 4
title:	PROPOSED SECTION AA
project:	15 BROCAS CLOSE NW3 3LD
date:	07/07/2021 15:17:46
revision no.	4
drawn by:	F.P
scale:	1:100@A3

dimensions to be checked on site before construction