


SITE PLAN
AS PROPOSED

Copyright notice:
This and all other documents authored by VMA and all information and concepts both depicted and implied therein are the sole property of VMA. Reproduction or transmission in any form is strictly forbidden unless prior permission is obtained in writing from VMA. Construction based on the depicted information at any time or location not related to this project is strictly forbidden unless prior permission is obtained in writing from VMA.

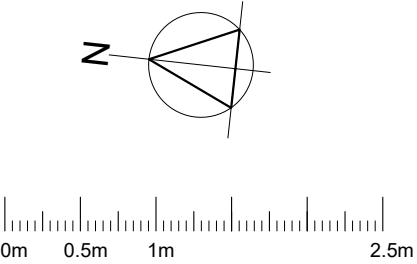

LEGEND:
New structures

00	05.07.21	FOR PLANNING
----	----------	--------------

VMArchitects
21 Sunningfields Road
London NW4 4QR
DDI: 020 7936 4222
office@vm-arch.com


Job title
11 HEMSTAL ROAD,
LONDON NW6 2AB

Drawing title
SITE PLAN
AS PROPOSED


Scale	Date	Drawn	Checked
1:50@ A3	Jun 21	MJ	VM

Drawing No.	Rev. No.
397 - 101	00

Copyright notice:
This and all other documents authored by VMA and all information and concepts both depicted and implied therein are the sole property of VMA. Reproduction or transmission in any form is strictly forbidden unless prior permission is obtained in writing from VMA. Construction based on the depicted information at any time or location not related to this project is strictly forbidden unless prior permission is obtained in writing from VMA.

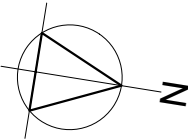

LEGEND:
New structures

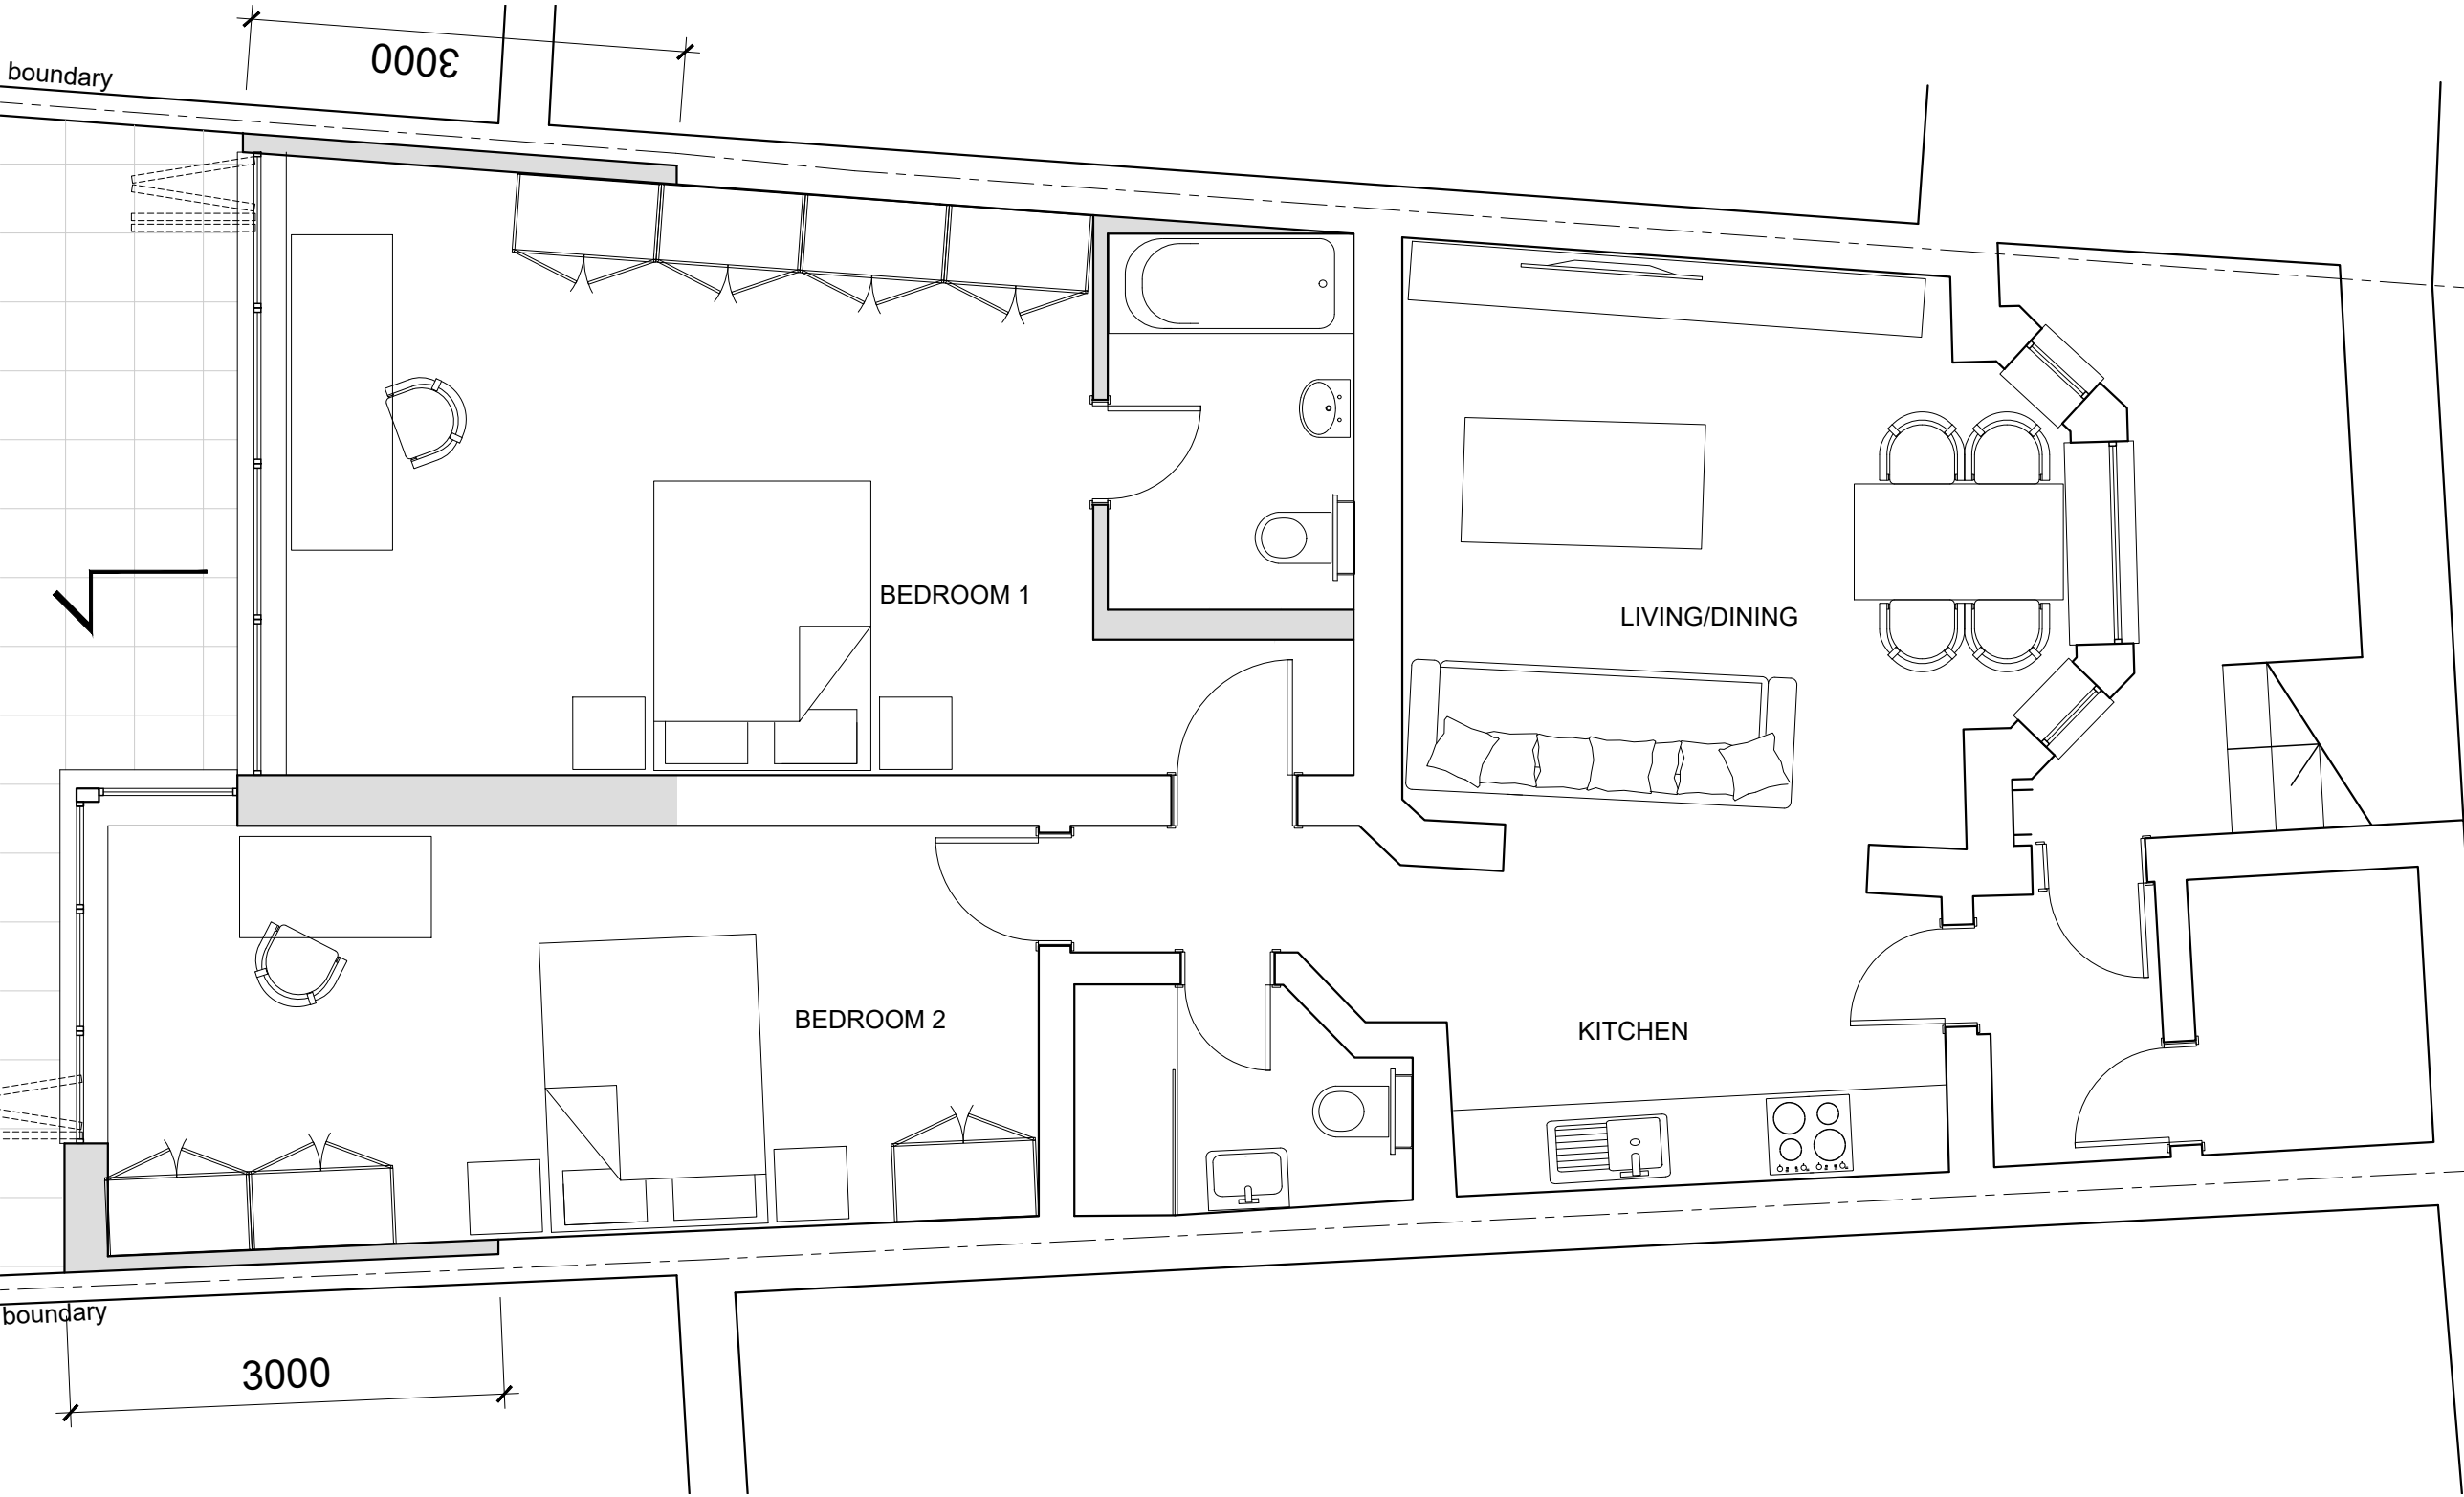

00 05.07.21 FOR PLANNING

VMA architects

21 Sunningfields Road DDI: 020 7936 4222
London NW4 4QR office@vm-arch.com

Job title
11 HEMSTAL ROAD,
LONDON NW6 2AB


Drawing title
GROUND FLOOR PLAN
AS PROPOSED

Scale	Date	Drawn	Checked
1:50@ A3	Jun 21	MJ	VM

Drawing No.	Rev. No.
397 - 111	00

GROUND FLOOR PLAN
AS PROPOSED

Copyright notice:
This and all other documents authored by VMA and all information and concepts both depicted and implied therein are the sole property of VMA. Reproduction or transmission in any form is strictly forbidden unless prior permission is obtained in writing from VMA. Construction based on the depicted information at any time or location not related to this project is strictly forbidden unless prior permission is obtained in writing from VMA.

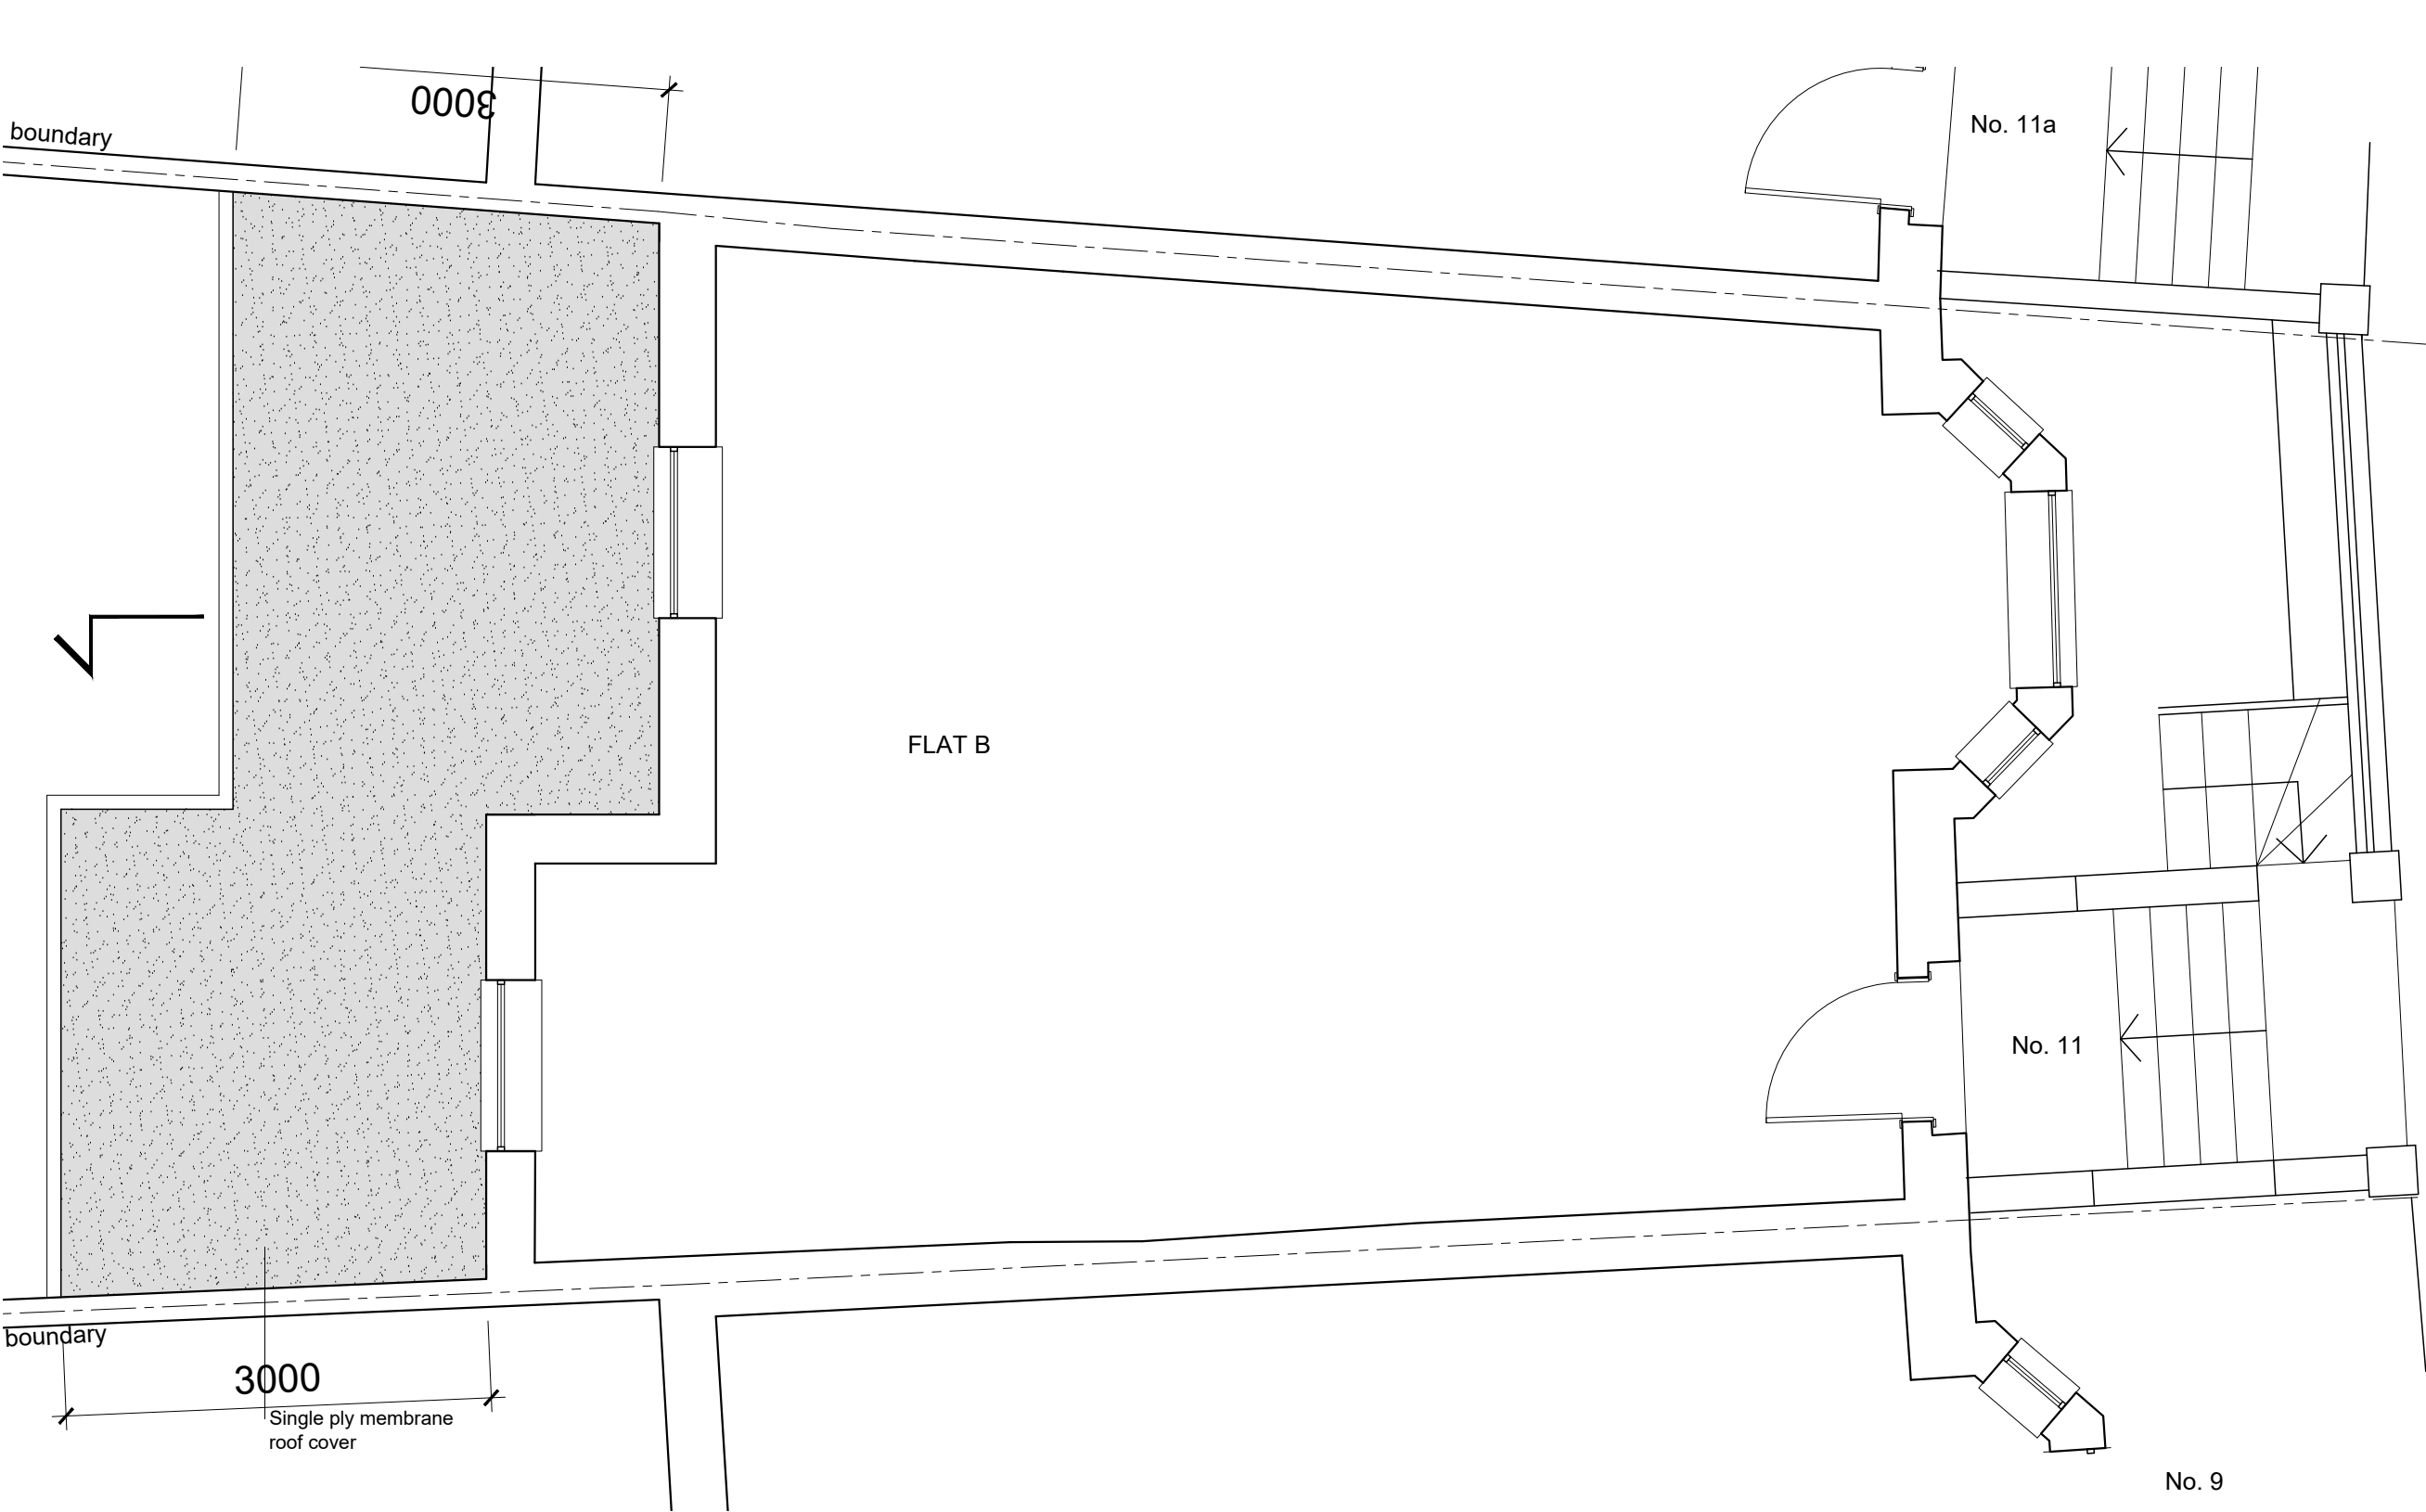

LEGEND:
New structures

00 05.07.21 FOR PLANNING

VMA architects
21 Sunningfields Road DDI: 020 7936 4222
London NW4 4QR office@vm-arch.com

Job title
11 HEMSTAL ROAD,
LONDON NW6 2AB

Drawing title
GROUND FLOOR PLAN
AS PROPOSED

Scale	Date	Drawn	Checked
1:50@ A3	Jun 21	MJ	VM


Drawing No.	Rev. No.
397 - 111	00

GROUND FLOOR PLAN
AS PROPOSED



REAR ELEVATION

REAR ELEVATIONS AND SECTION
AS PROPOSED

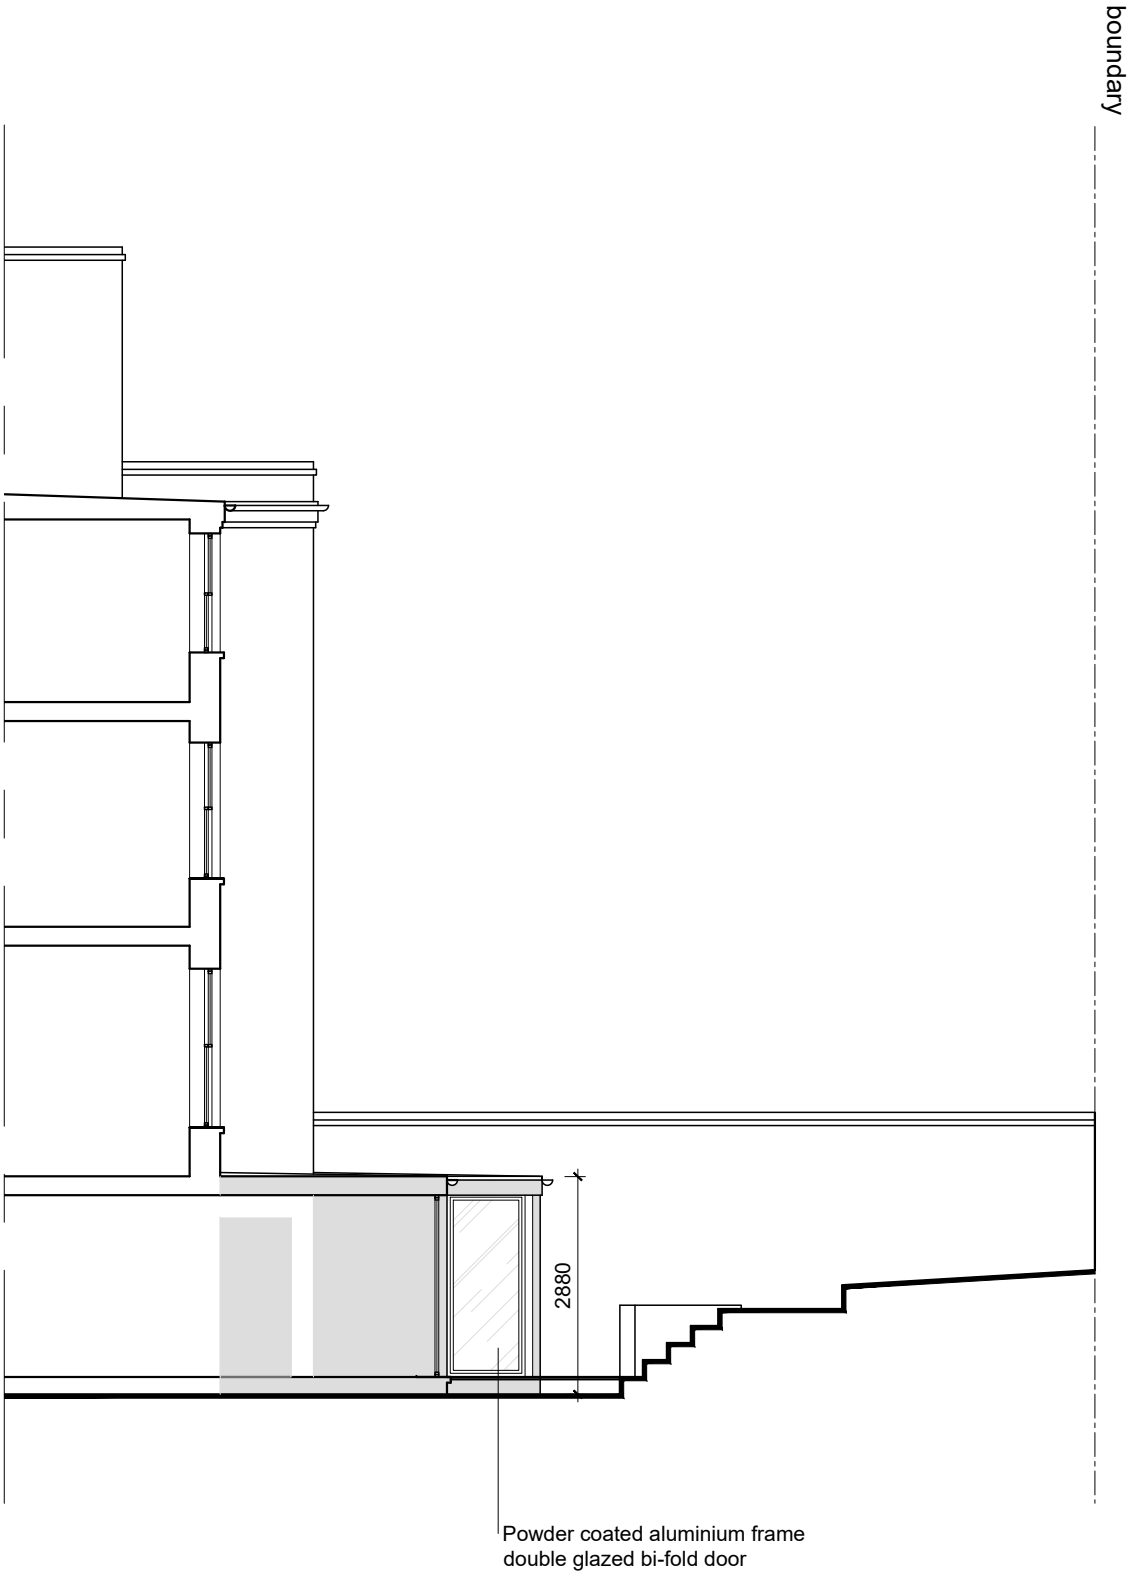

SECTION

Copyright notice:
This and all other documents authored by VMA and all information and concepts both depicted and implied therein are the sole property of VMA. Reproduction or transmission in any form is strictly forbidden unless prior permission is obtained in writing from VMA. Construction based on the depicted information at any time or location not related to this project is strictly forbidden unless prior permission is obtained in writing from VMA.



LEGEND:
New structures

00	05.07.21	FOR PLANNING
----	----------	--------------

VMA r c h i t e c t s
21 Sunningfields Road
London NW4 4QR
DDI: 020 7936 4222
office@vm-arch.com

Job title
11 HEMSTAL ROAD,
LONDON NW6 2AB

Drawing title
REAR ELEVATIONS AND SECTION A
AS PROPOSED

Scale	Date	Drawn	Checked
1:100@ A3	Jun 21	MJ	VM

Drawing No.	Rev. No.
397 - 120	00