




NOTES
All existing windows and external doors to be removed and replaced

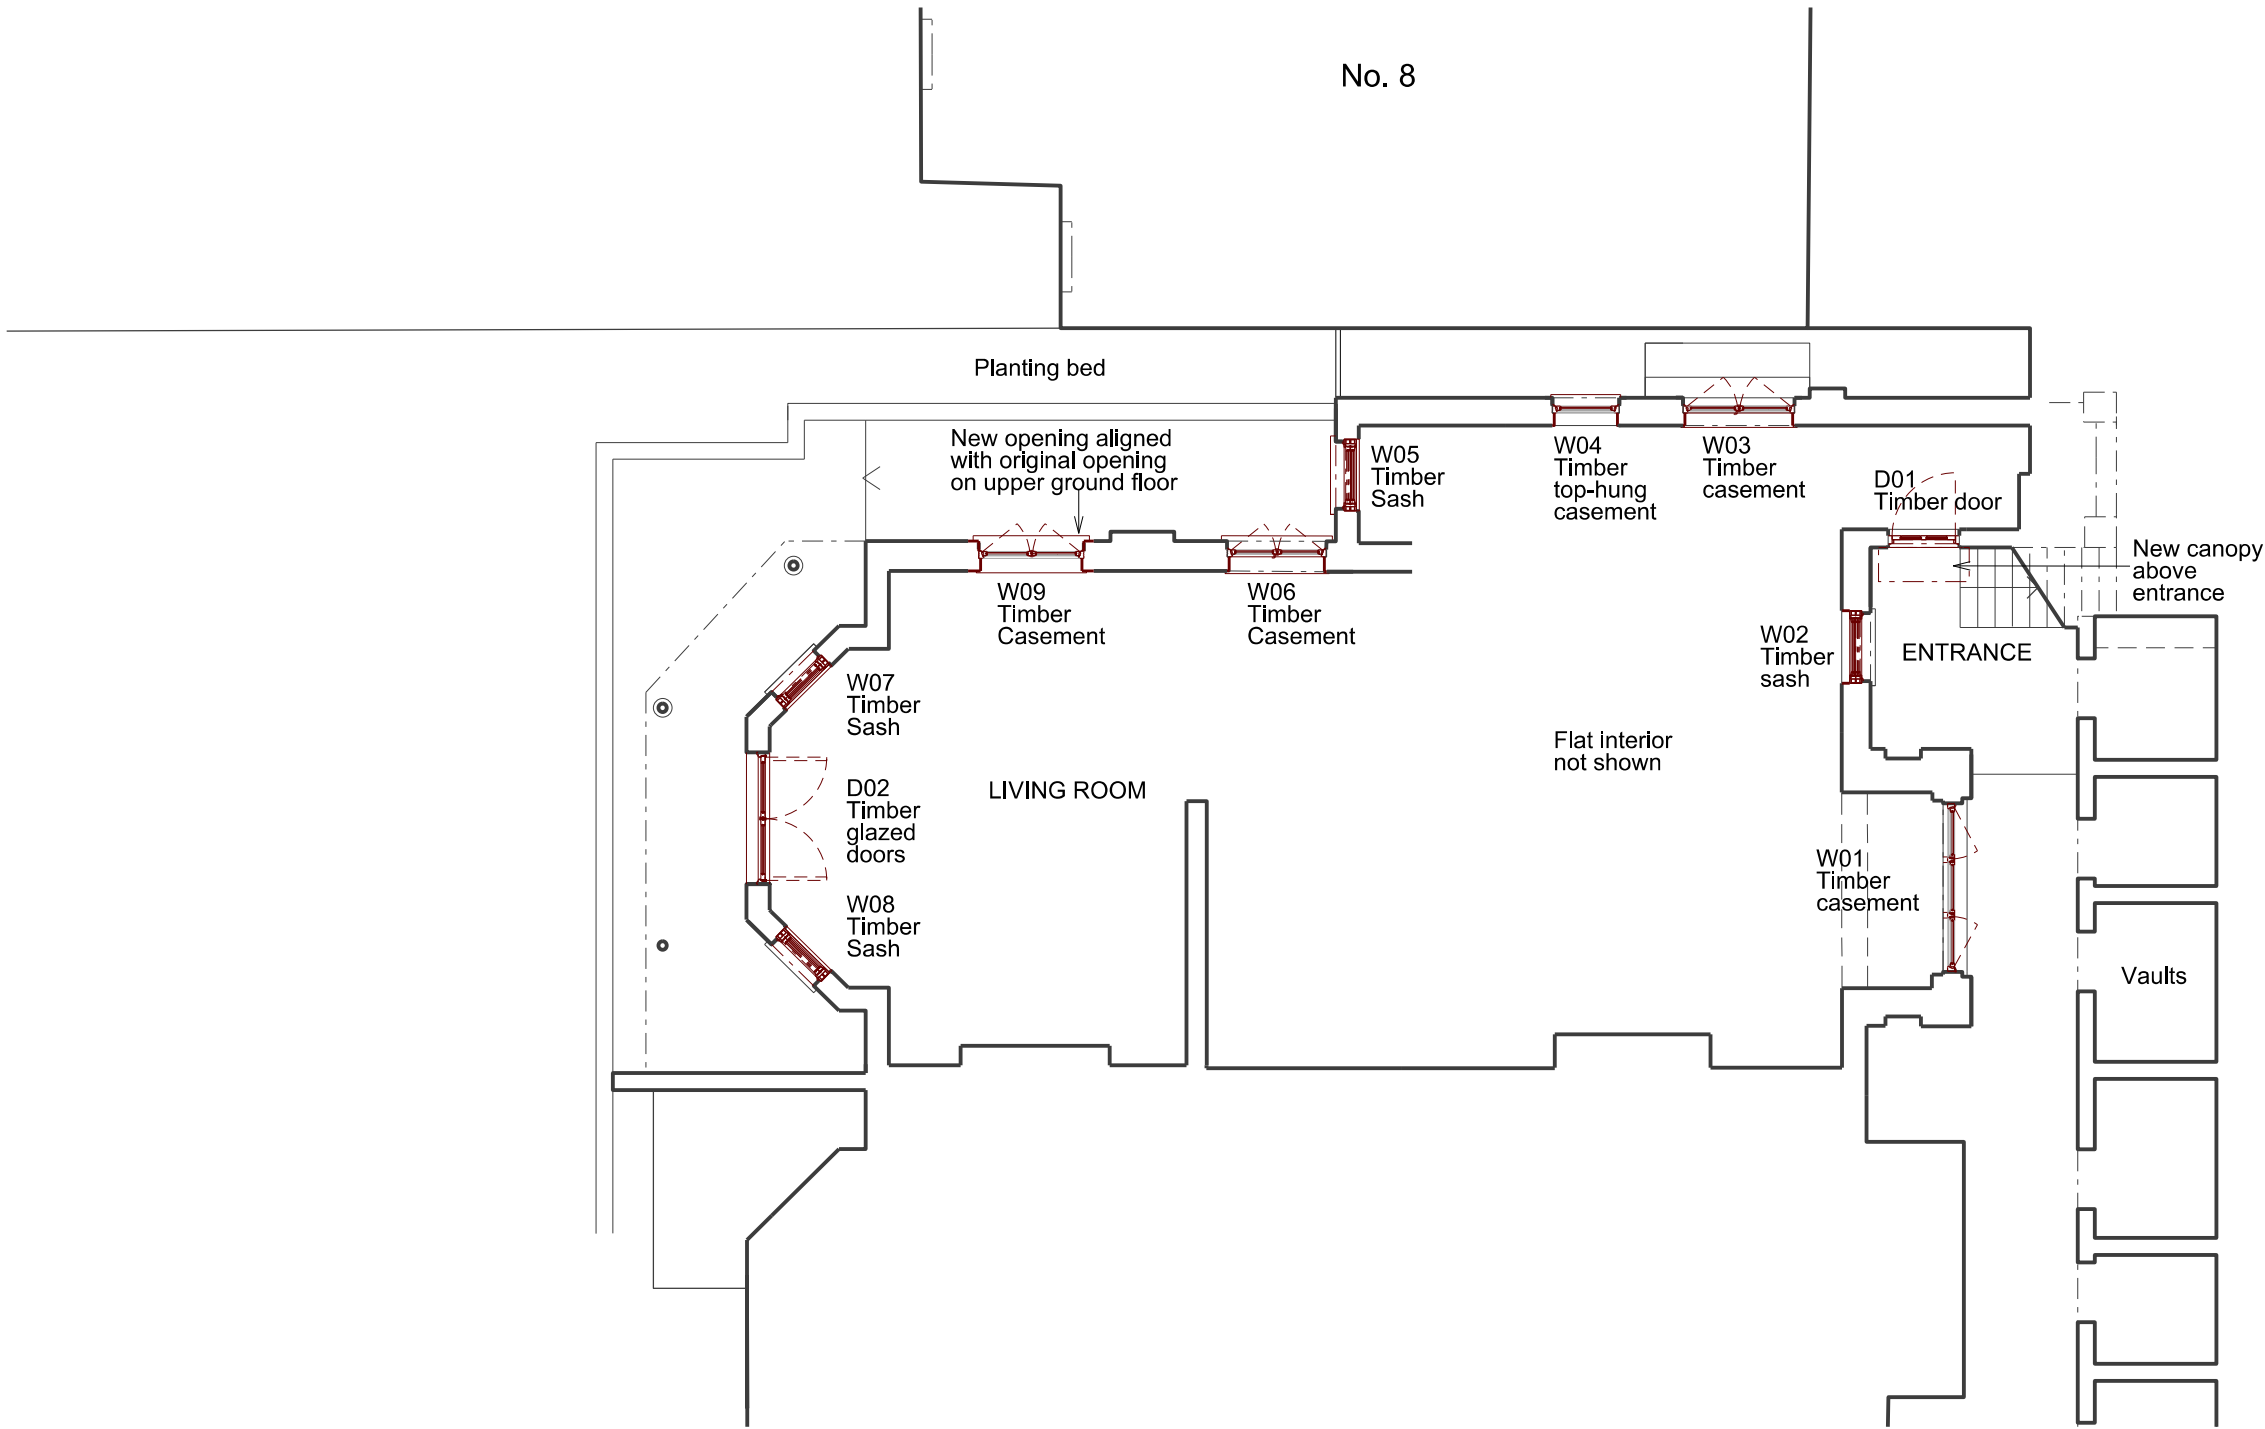

Rev.	Date	By	Description	Do not scale from this drawing All dimensions to be checked on site Notify the Architect immediately of any discrepancies This drawing remains the copyright of the Architect AAB architects Studio 35, Bickerton House, 25 Bickerton Road, London N19 5JT Tel 020 7281 8955 mail@aabarchitects.co.uk www.aabarchitects.co.uk	EAST HEATH ROAD, LONDON, NW3		JOB NO.	LEVEL	SERIES	NO.	REV
C	07.07.21		Planning		DRAWING : PROPOSED LOWER GROUND FLOOR		379		1	10	c
					SCALE : 1:100 at A3						
					DATE : 22.06.21						

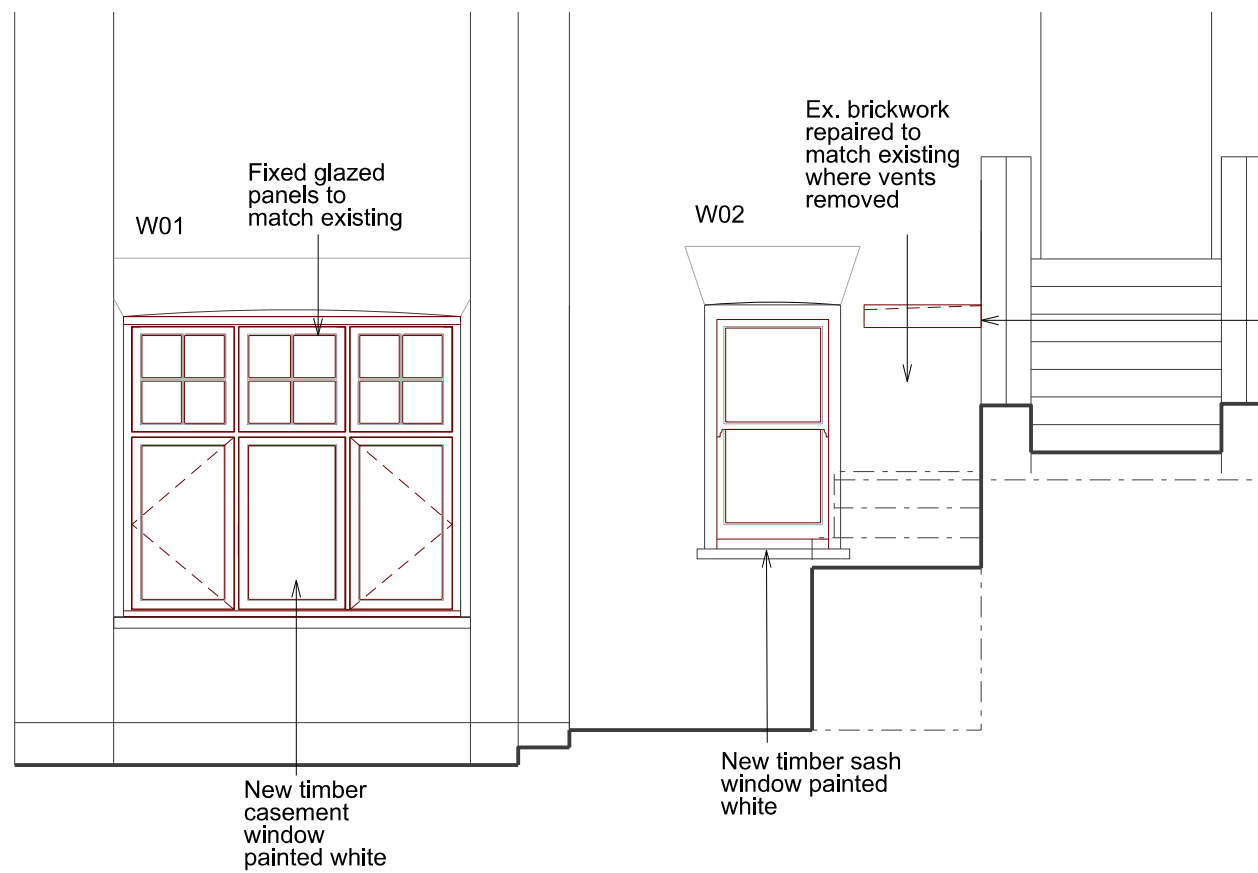


Front Elevation

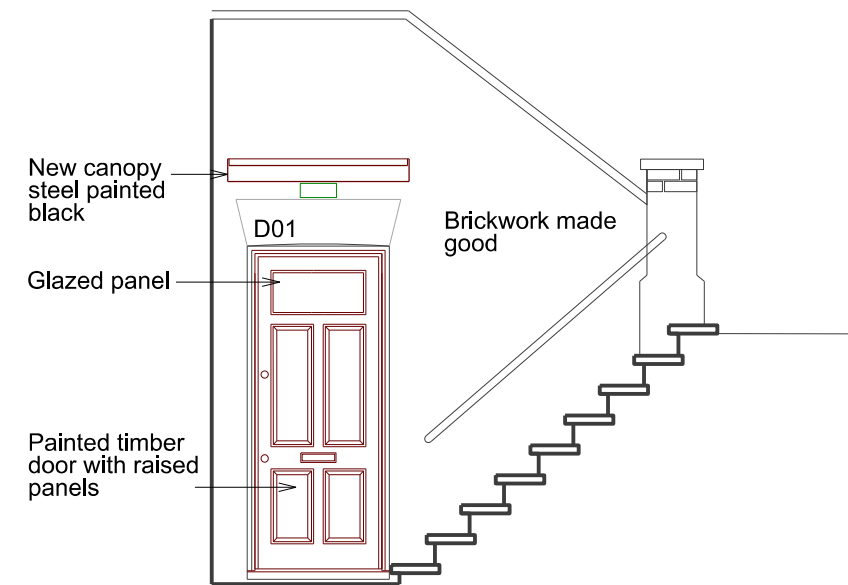


Front Door Elevation

Rev.	Date	By	Description	Do not scale from this drawing All dimensions to be checked on site Notify the Architect immediately of any discrepancies This drawing remains the copyright of the Architect AAB architects Studio 35, Bickerton House, 25 Bickerton Road, London N19 5JT Tel 020 7281 8955 mail@aabarchitects.co.uk www.aabarchitects.co.uk	EAST HEATH ROAD, LONDON, NW3 DRAWING : PROPOSED FRONT ELEVATIONS SCALE : 1:50 at A3 DATE : 22.06.21	JOB NO.	LEVEL	SERIES	NO.	REV
C	07.07.21		Planning			379		3	00	c

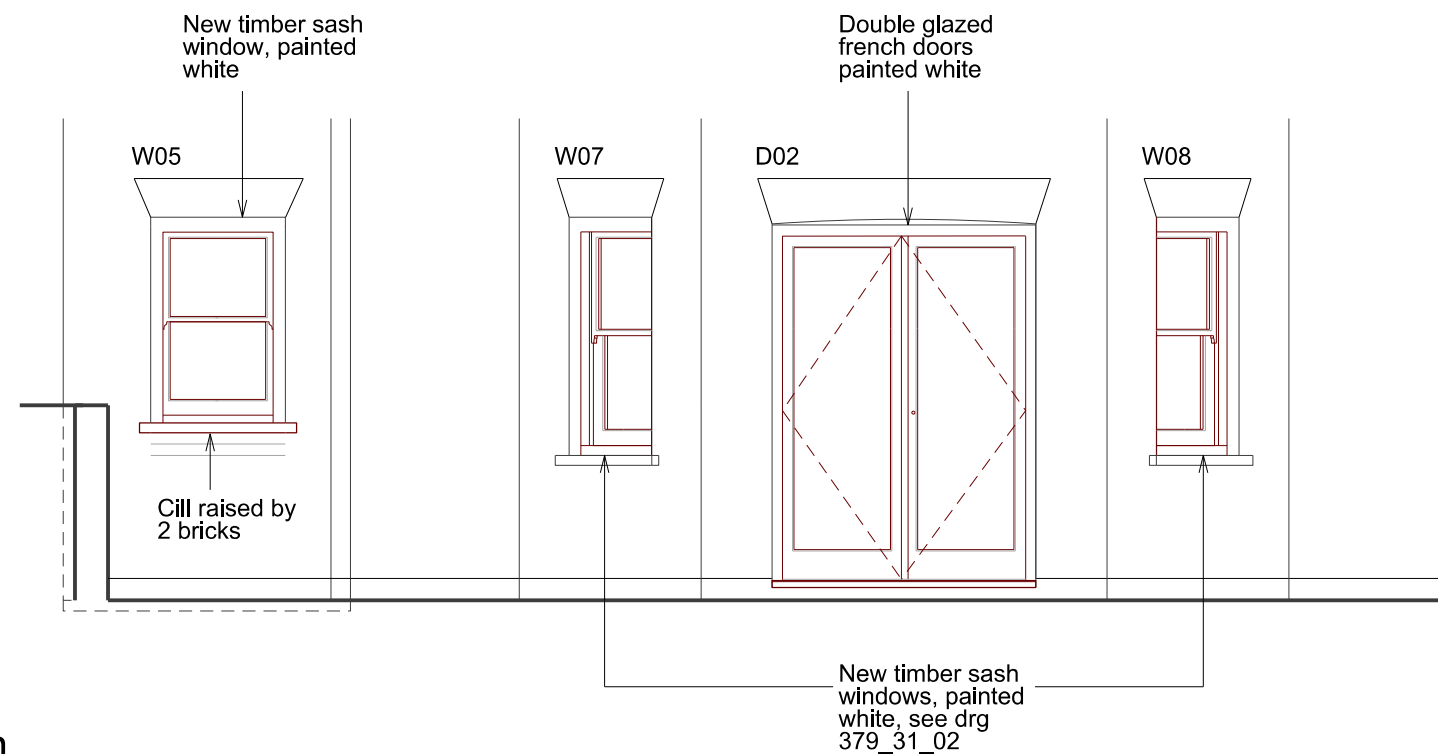


Rear Elevation

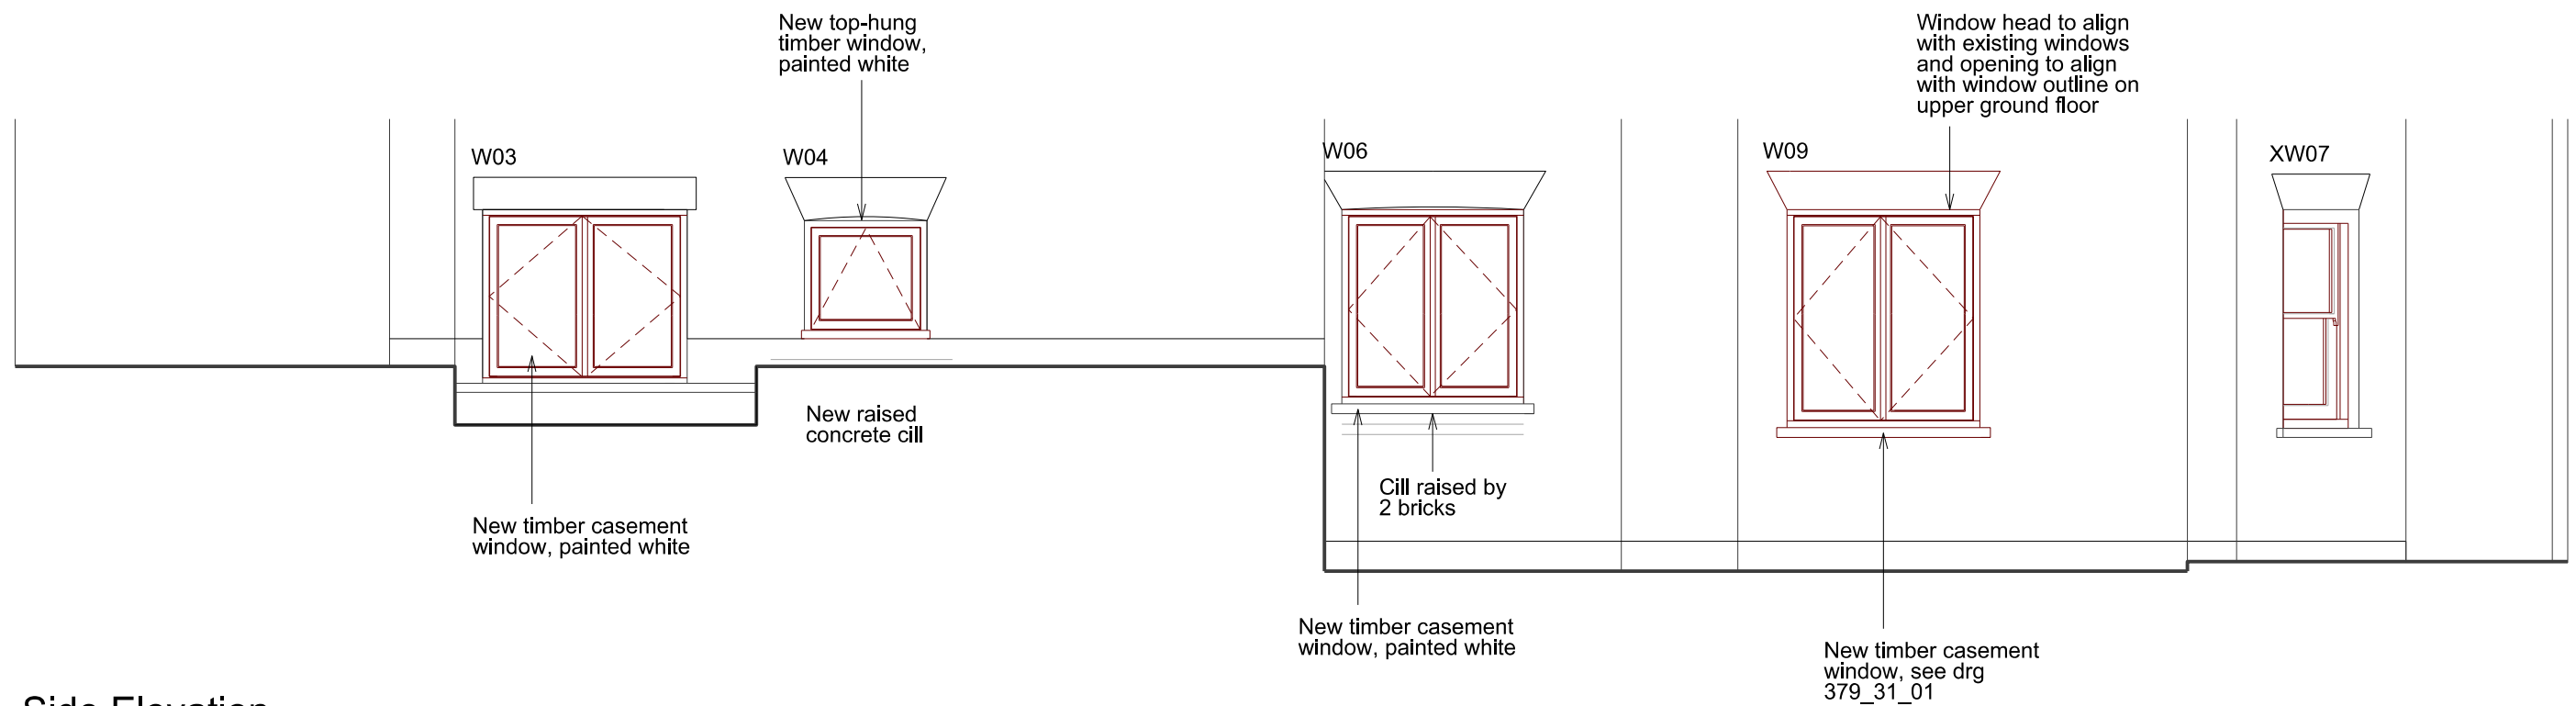


Side Elevation


Rev.	Date	By	Description	Do not scale from this drawing All dimensions to be checked on site Notify the Architect immediately of any discrepancies This drawing remains the copyright of the Architect AAB architects Studio 35, Bickerton House, 25 Bickerton Road, London N19 5JT Tel 020 7281 8955 mail@aabarchitects.co.uk www.aabarchitects.co.uk	EAST HEATH ROAD, LONDON, NW3		JOB NO.	LEVEL	SERIES	NO.	REV
C	07.07.21		Planning		DRAWING : PROPOSED REAR AND SIDE		379		3	01	c
					SCALE : 1:50 at A3 ELEVATIONS						
					DATE : 22.06.21						

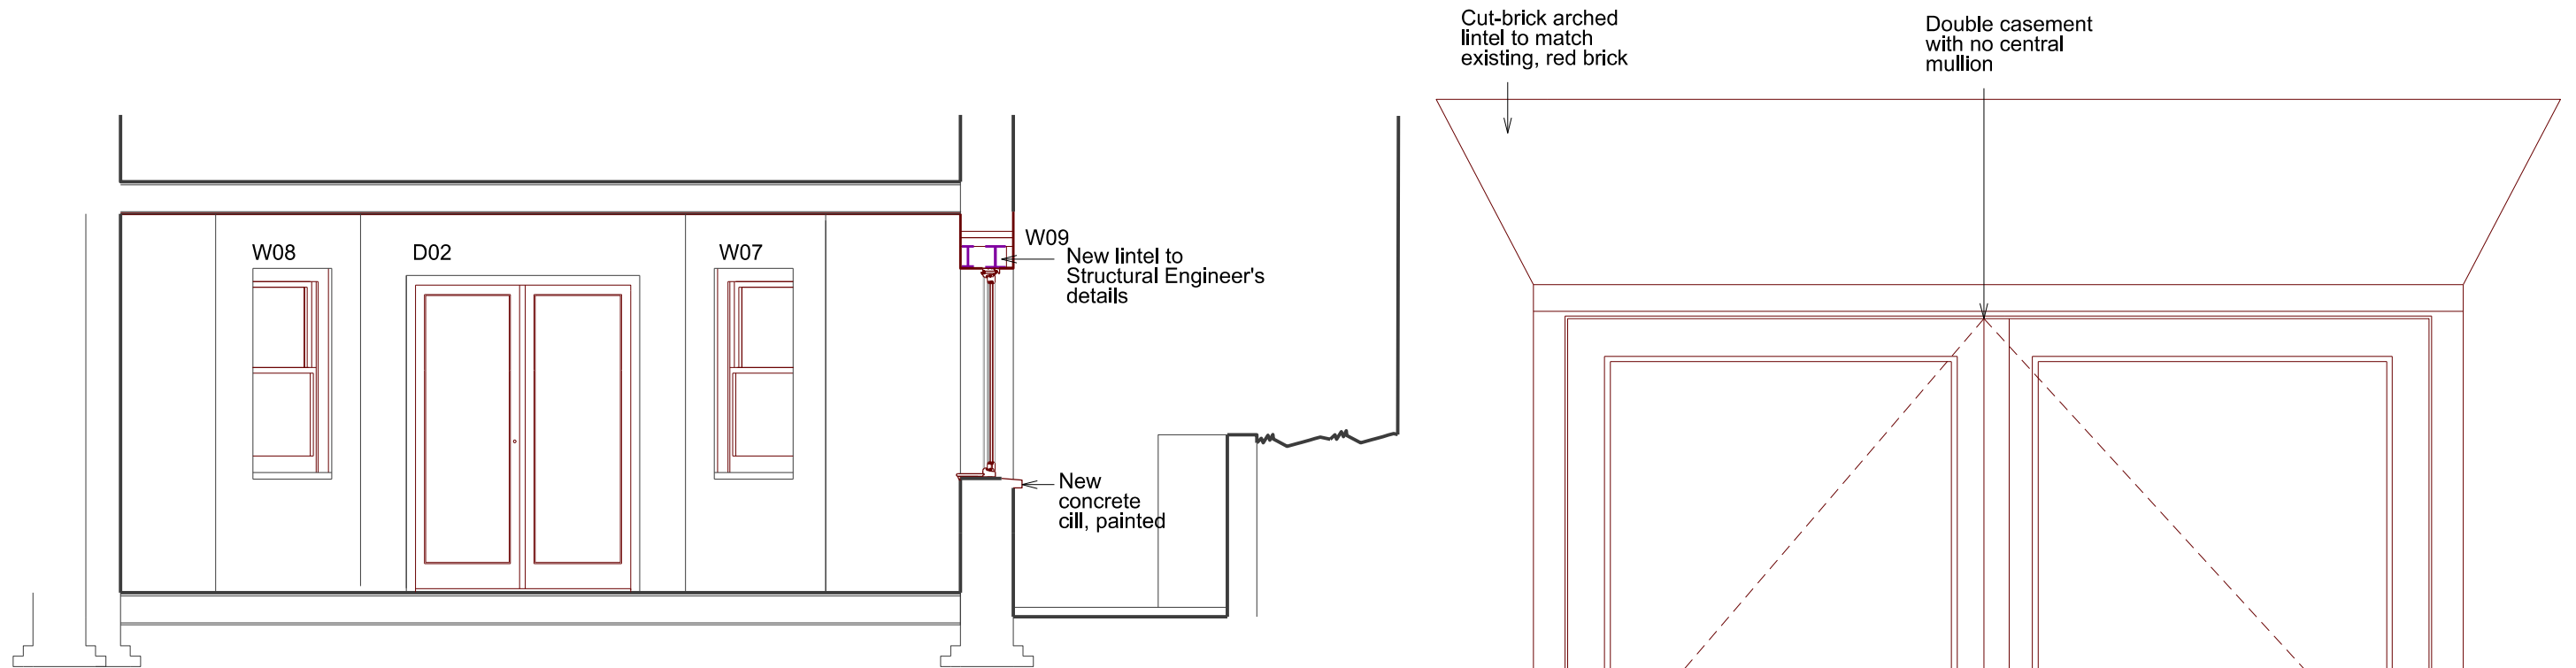

Section through living room and new opening - 1:50

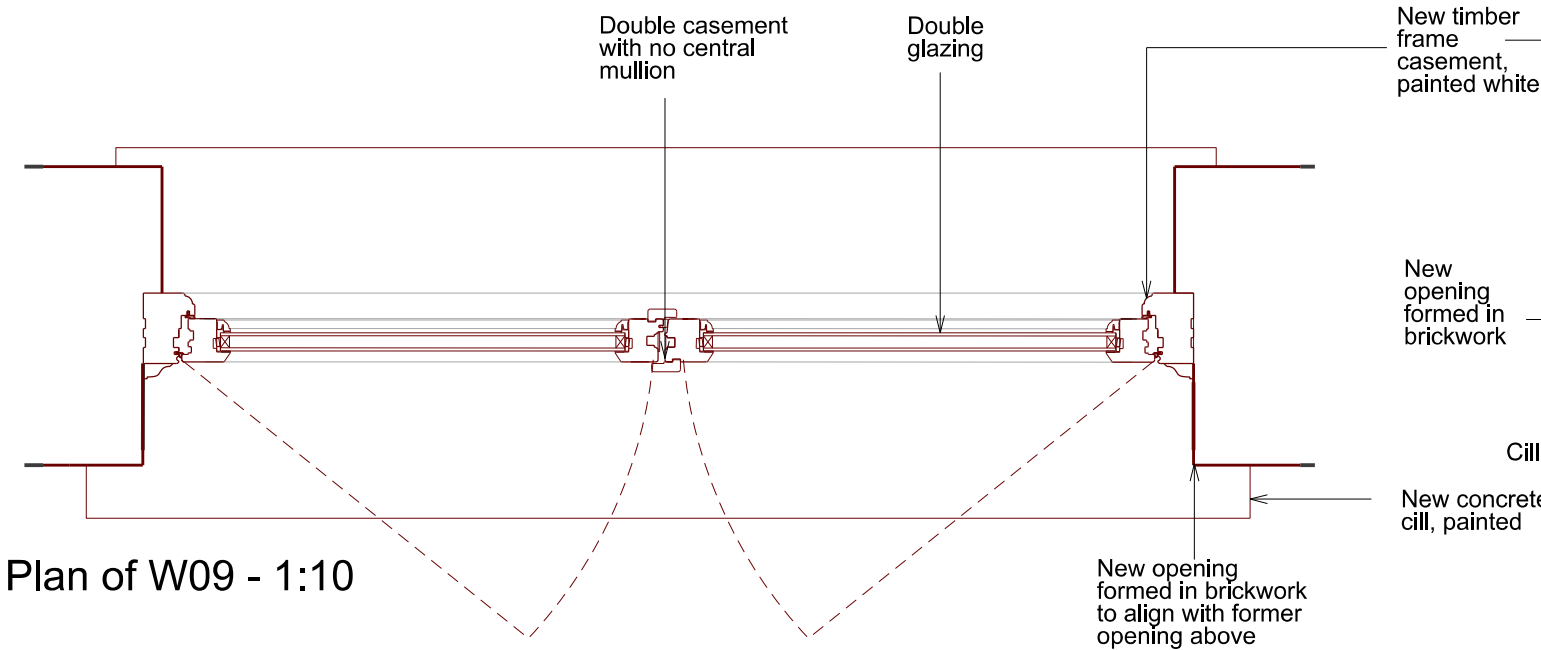


Plan of W09 - 1:10

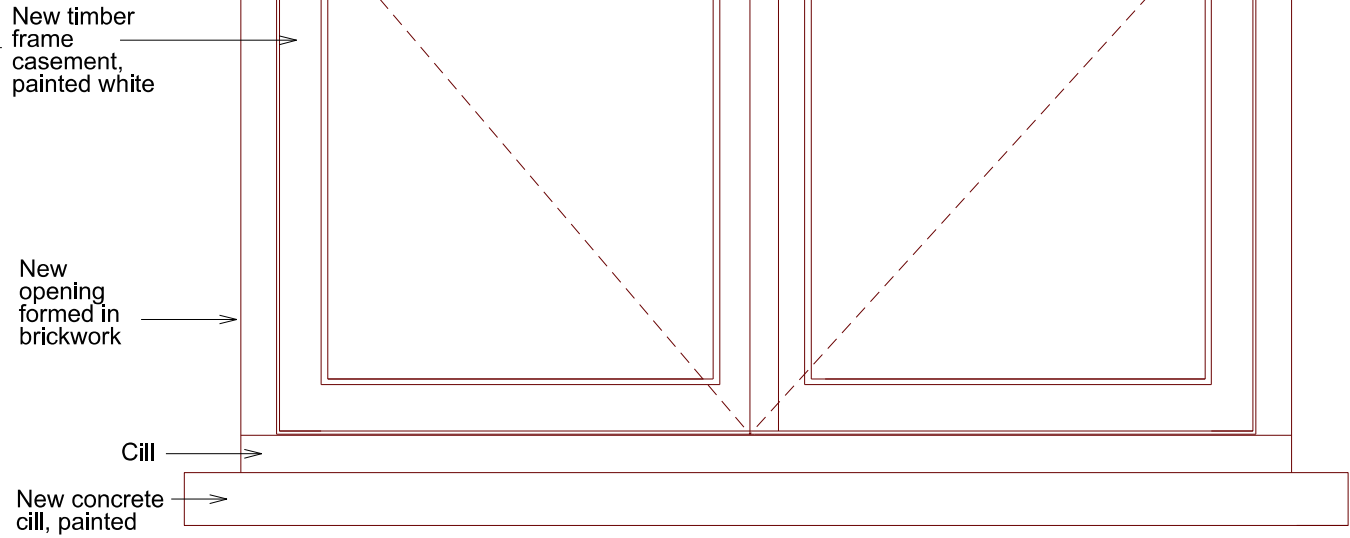

Elevation of W09 - 1:10

Rev.	Date	By	Description	Do not scale from this drawing All dimensions to be checked on site Notify the Architect immediately of any discrepancies This drawing remains the copyright of the Architect					JOB NO.	LEVEL	SERIES	NO.	REV
A	07.07.21		Planning	AAB architects Studio 35, Bickerton House, 25 Bickerton Road, London N19 5JT Tel 020 7281 8955 mail@aabarchitects.co.uk www.aabarchitects.co.uk					379		3101	A	
				EAST HEATH ROAD, LONDON, NW3 DRAWING : PROPOSED NEW OPENING AND WINDOW W09 SCALE : 1:50 at A3 DATE : 22.06.21									

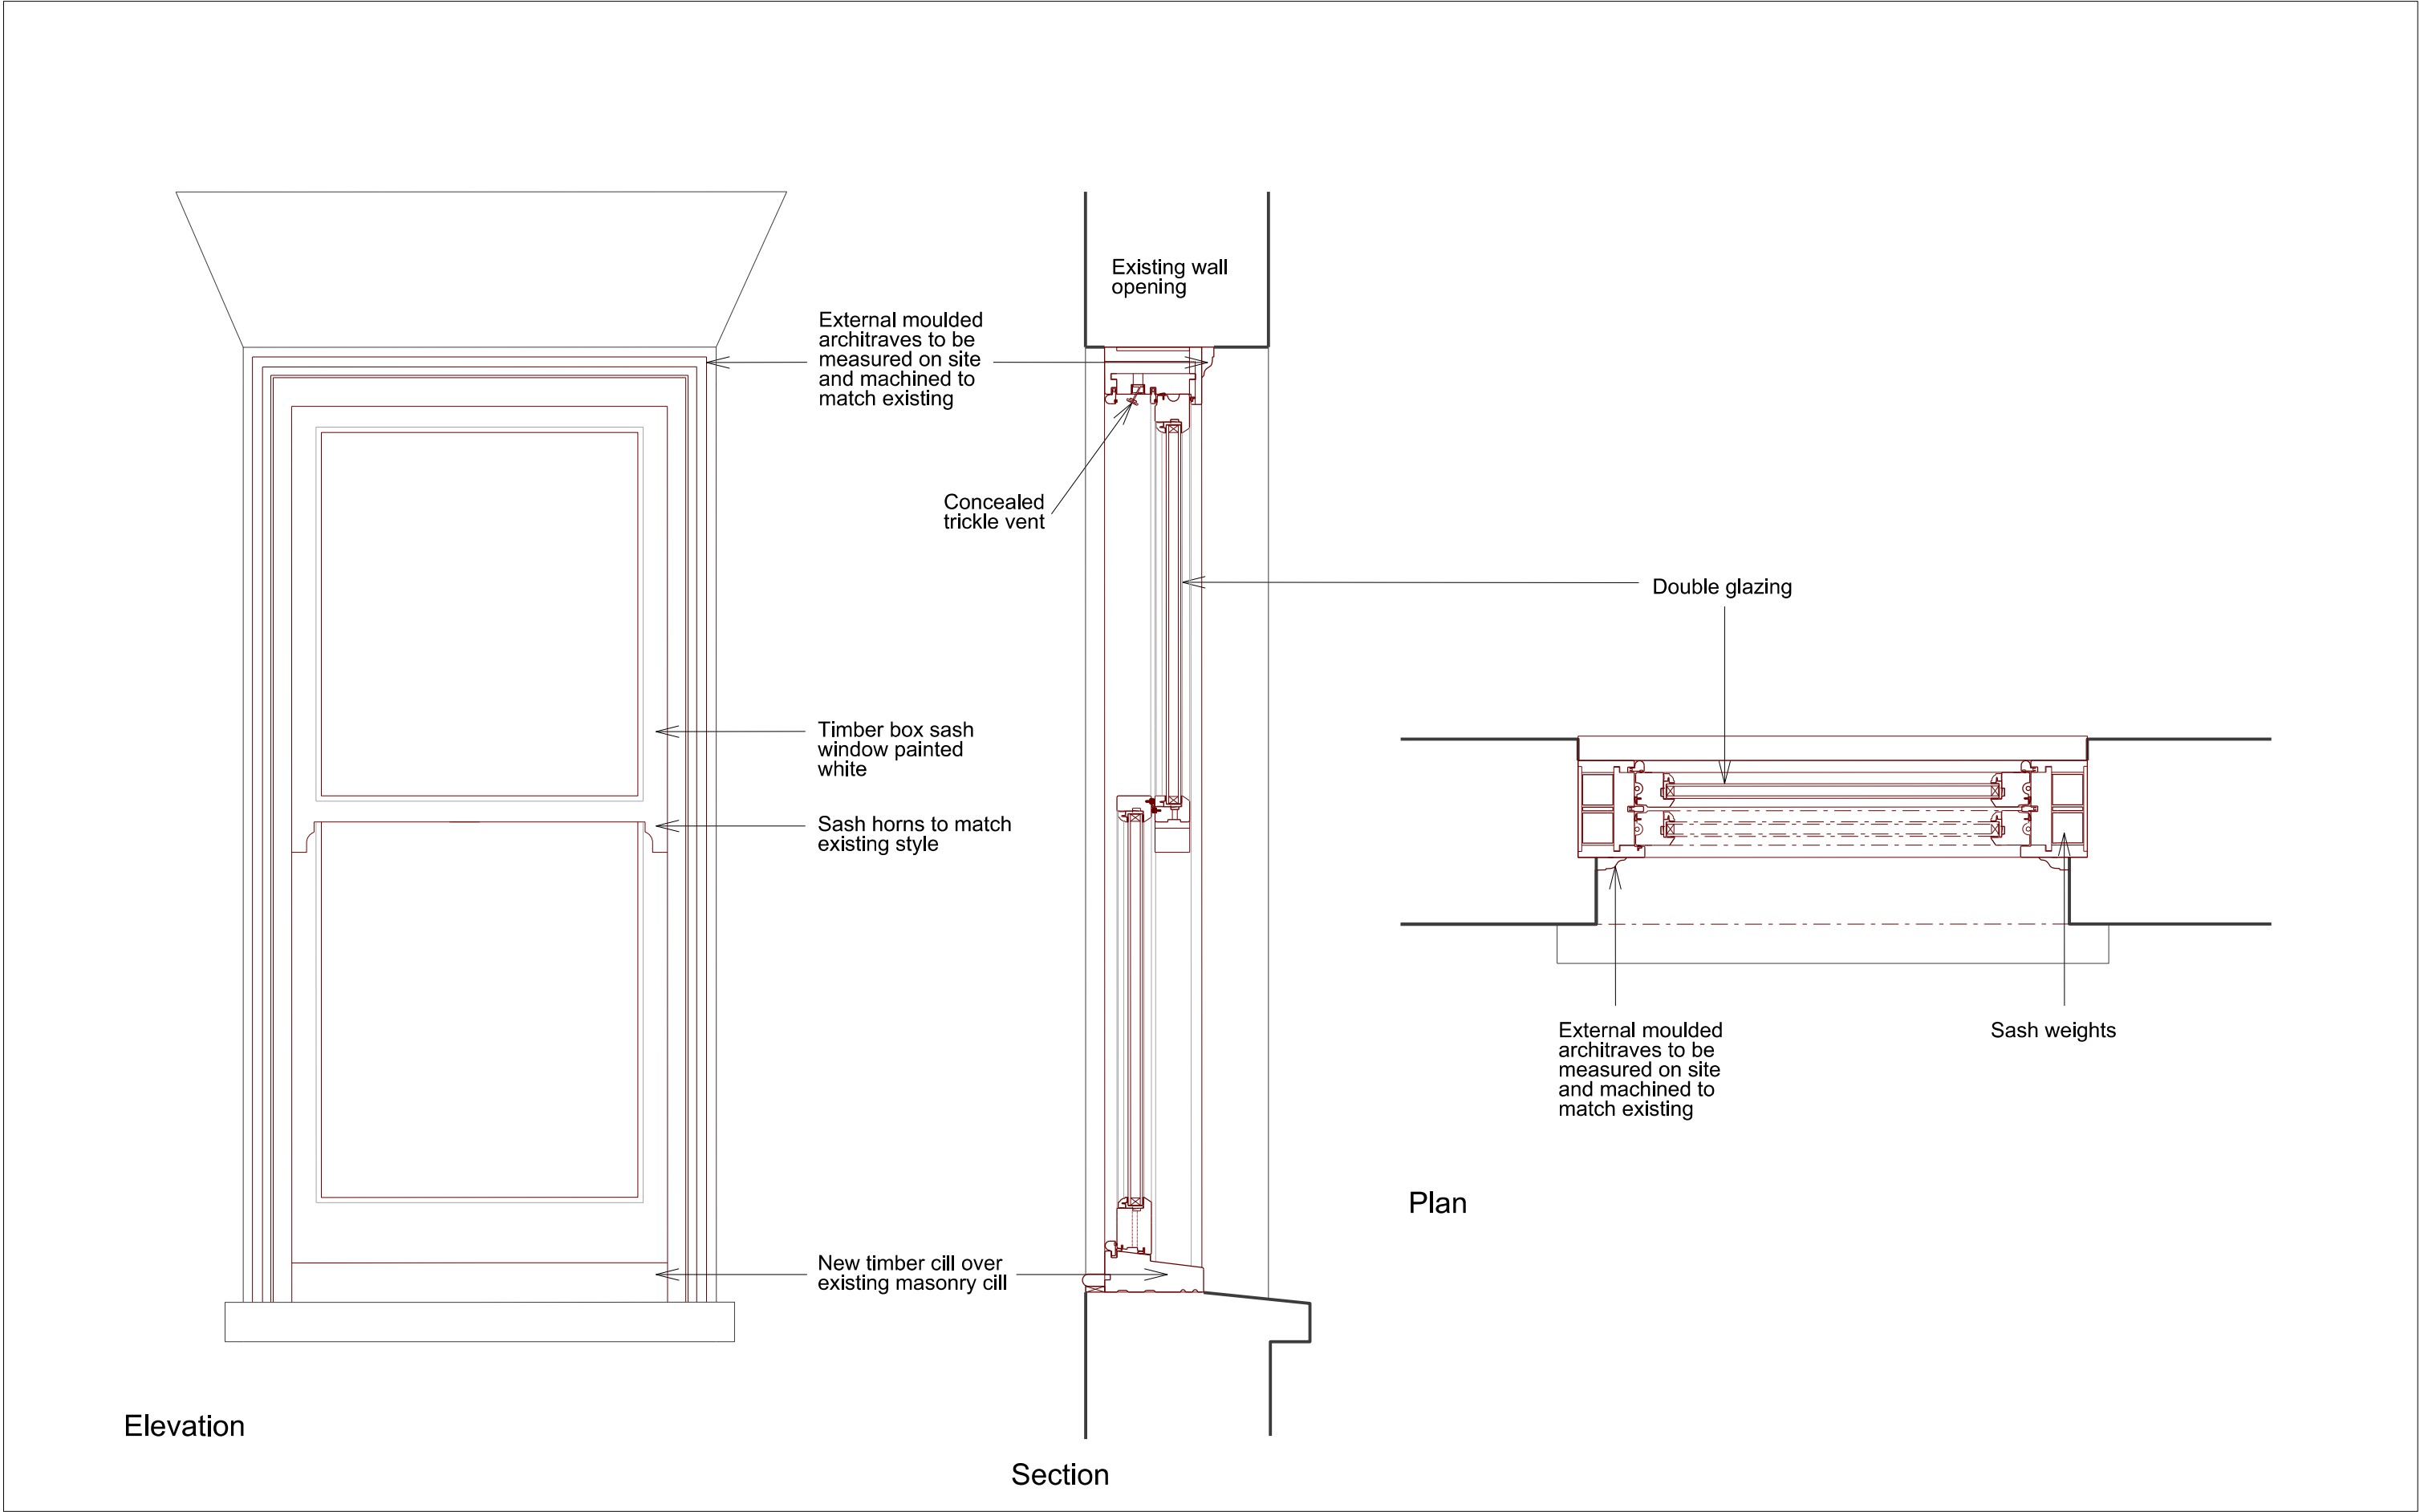

Rev.	Date	By	Description
-	07.07.21		Planning

Do not scale from this drawing All dimensions to be checked on site
Notify the Architect immediately of any discrepancies
This drawing remains the copyright of the Architect
AAB architects
Studio 35, Bickerton House, 25 Bickerton Road, London N19 5JT
Tel 020 7281 8955 mail@aabarchitects.co.uk www.aabarchitects.co.uk

EAST HEATH ROAD, LONDON, NW3
DRAWING : PROPOSED GLAZING, SASH WINDOW
SCALE : 1:10 at A3
DATE : 24.06.21

JOB NO.	LEVEL	SERIES	NO.	REV
379		31	02	