



ROOF PLAN

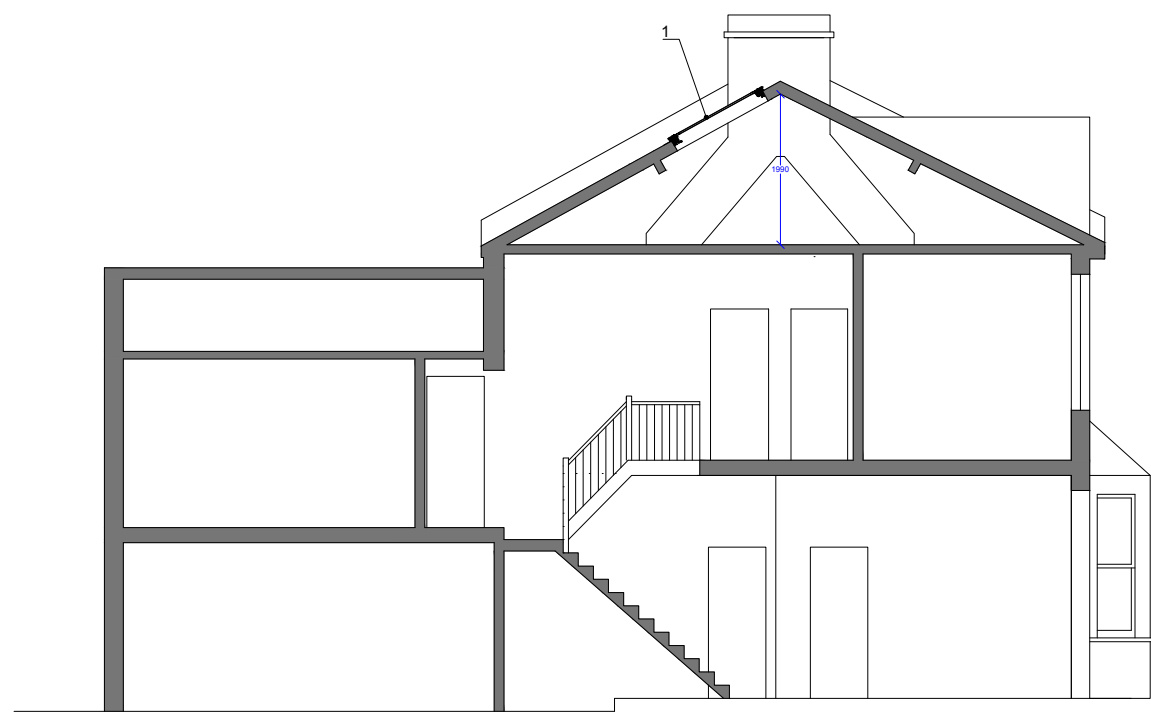

SECTION A-A

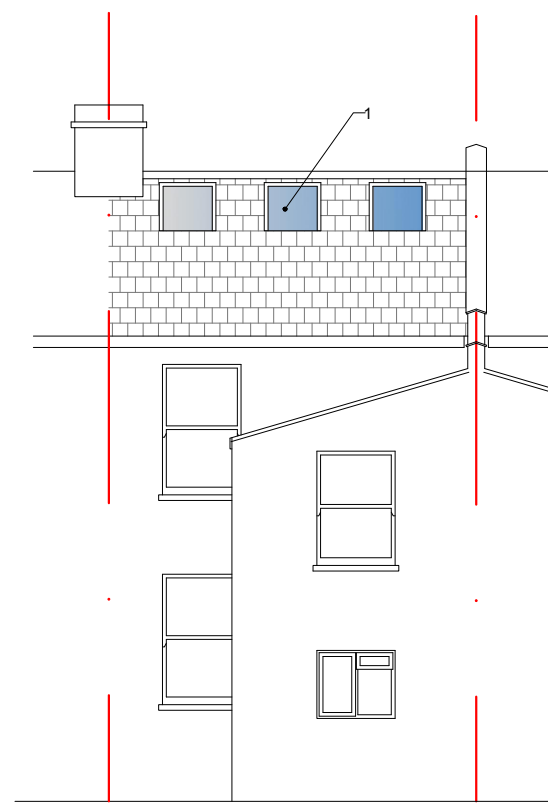

REAR ELEVATION

1. VELUX ROOF WINDOW NOT PROJECTING MORE THAN 150MM ABOVE ROOF SLOPE

0 1M 5M

NS SURVEYING & DESIGN

INFO@NSSURVEYORS.CO.UK UNIT 25
0117 904 4850 BACKFIELDS LANE
WWW.NSSURVEYORS.CO.UK BRISTOL BS2 8QW

SITE:
3 TWISDEN ROAD
LONDON NW3 1DL

TITLE:
AS PROPOSED

STATUS:
PLANNING

SCALE: 1:100@A3 DATE: JULY 2021

DWG NO: 162/P2 REV: