




EXISTING GROUND FLOOR PLAN

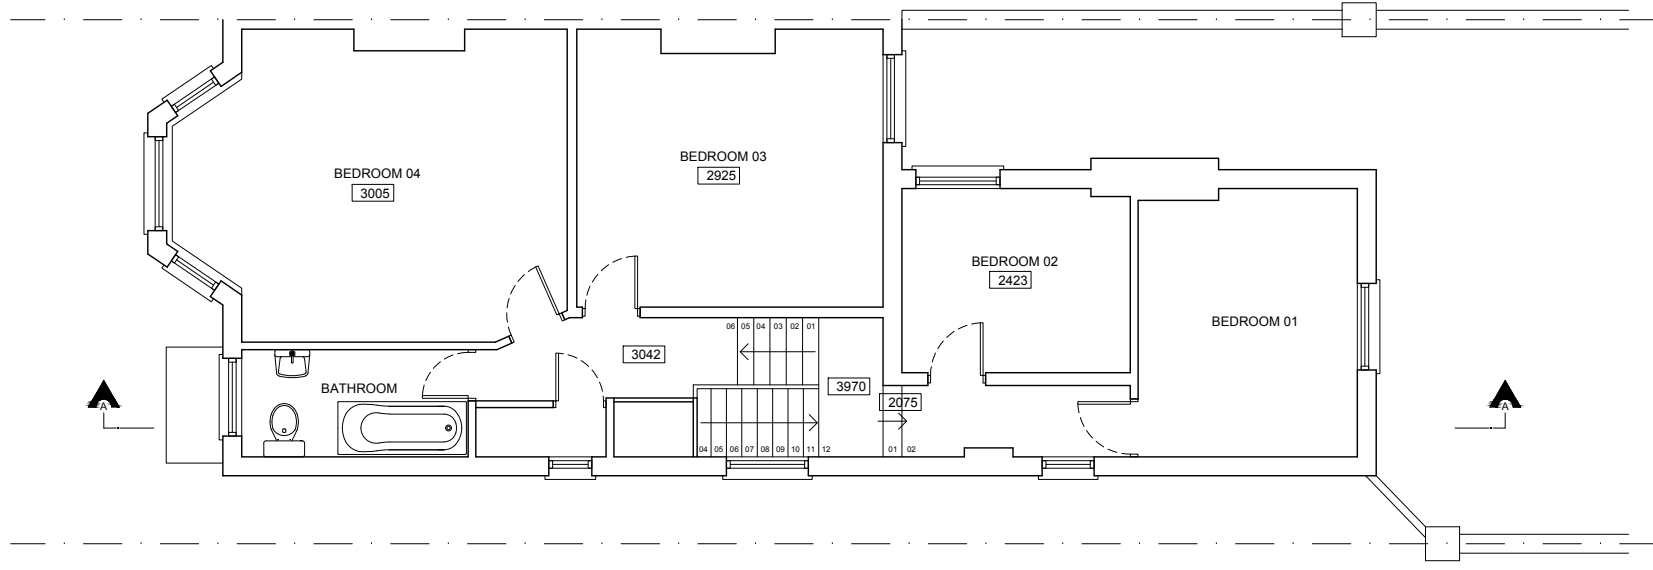


EXISTING FIRST FLOOR PLAN

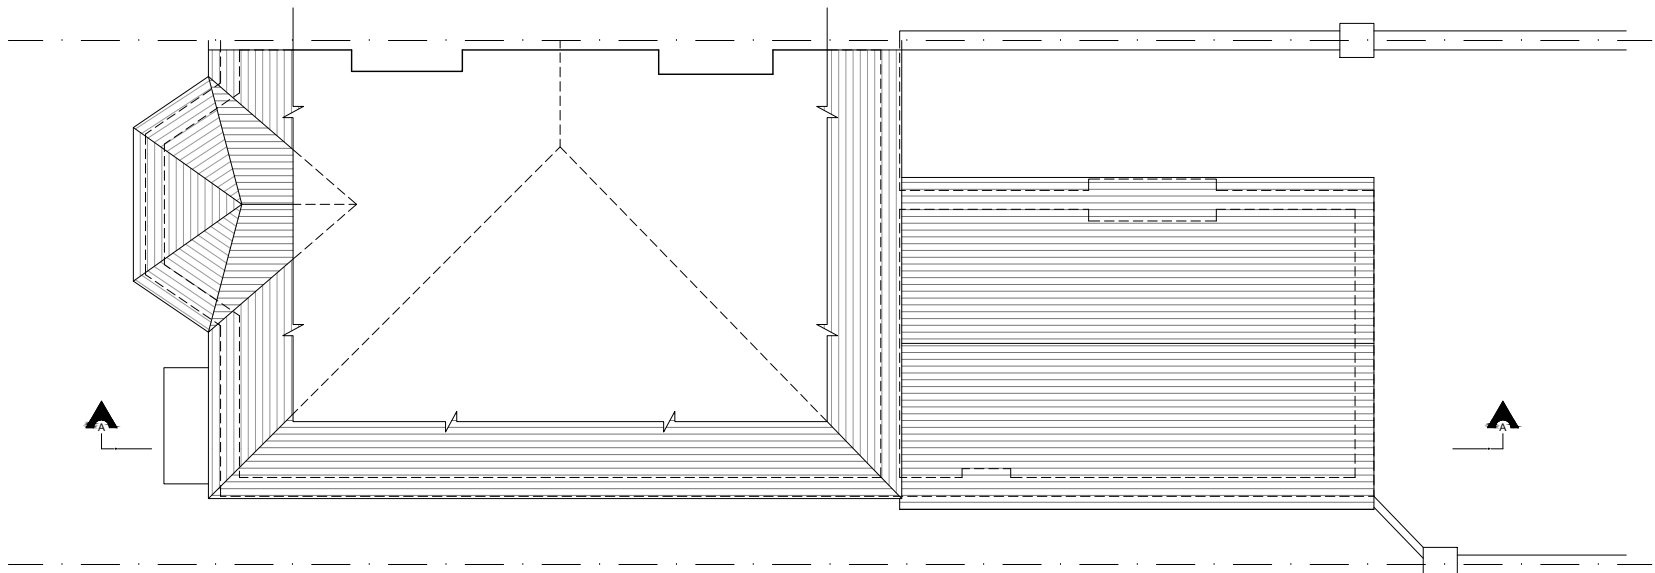

EXISTING LOFT FLOOR PLAN

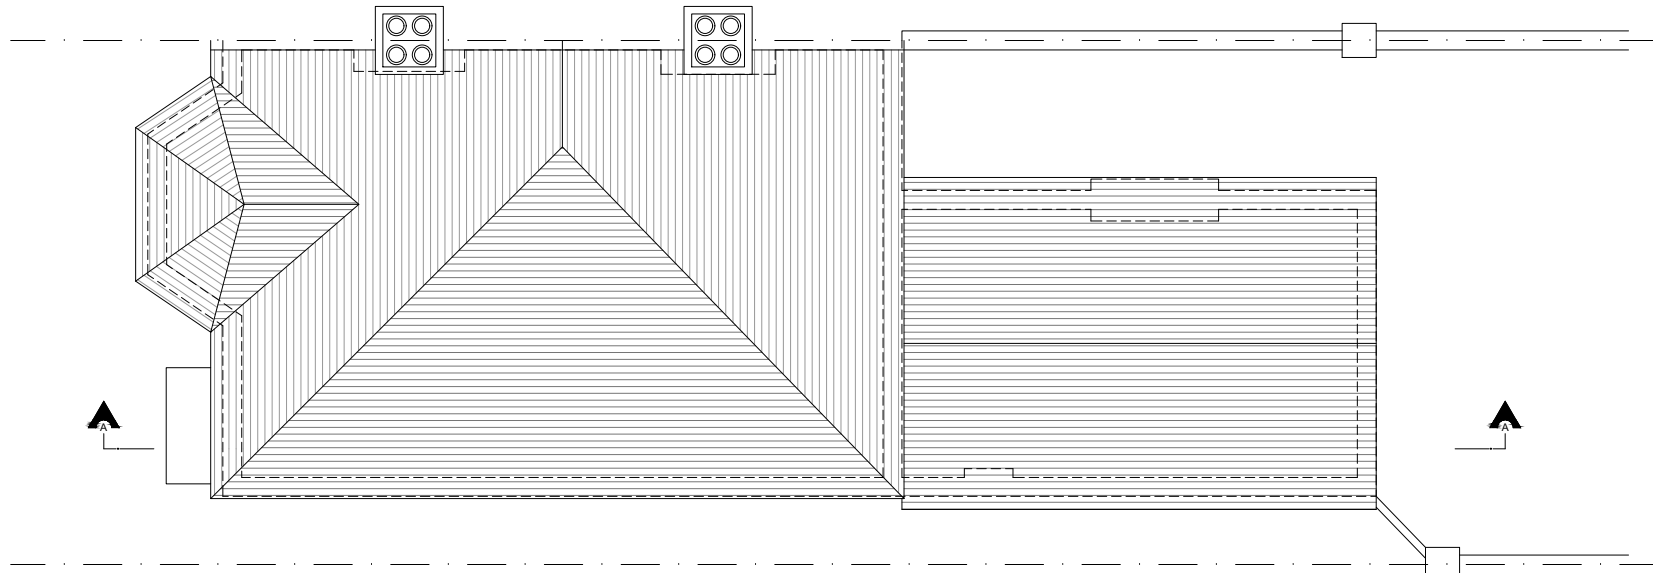

EXISTING ROOF PLAN

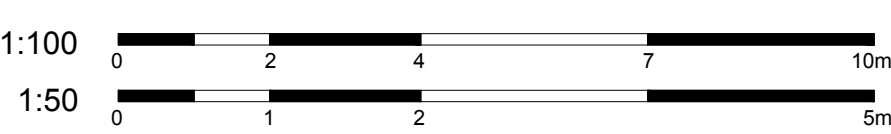

Copyright © Archcore Architects. This drawing which is the property of Archcore Architects is subject of Intellectual Property Rights including copyright and design right and shall not be reproduced copied, loaned or submitted to any other party without the written consent of Archcore Architects.

This drawing is not to be scaled unless for planning purpose. Only figured dimensions to be taken. Any discrepancies to be reported to Archcore Architects prior to setting out or ordering of any materials.

**archcore**  
architects  
www.archcorearchitects.co.uk  
info@archcorearchitects.co.uk

description: Ground Extension	client: Sanjay	scale: 1:100 @ A2	010
address: 10 Richborough Road, London, NW2 3LU	title: Existing plans	date: 17/11/2020	
drawn: JDS	checked: JDS	rev: B	



EXISTING FRONT ELEVATION




EXISTING SIDE ELEVATION 01



EXISTING REAR ELEVATION



EXISTING SIDE ELEVATION 02

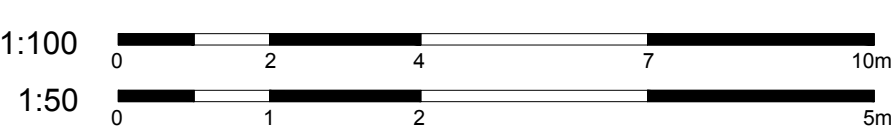

Copyright © Archcore Architects. This drawing which is the property of Archcore Architects is subject of Intellectual Property Rights including copyright and design right and shall not be reproduced copied, loaned or submitted to any other party without the written consent of Archcore Architects.


This drawing is not to be scaled unless for planning purpose. Only figured dimensions to be taken. Any discrepancies to be reported to Archcore Architects prior to setting out or ordering of any materials.

**archcore**  
architects  
www.archcorearchitects.co.uk  
info@archcorearchitects.co.uk

description: Ground Extension	client: Sanjay	scale: 1:100 @ A2	020
address: 10 Richborough Road, London, NW2 3LU	title: Existing elevations	date: 17/11/2020	
drawn: JDS	checked: JDS	rev: -	



EXISTING SECTION A-A

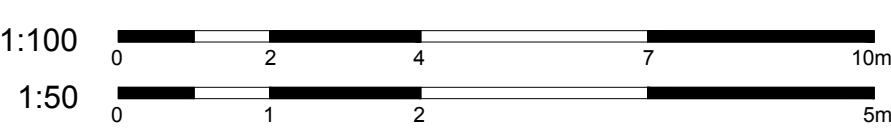


Copyright © Archcore Architects. This drawing which is the property of Archcore Architects is subject of Intellectual Property Rights including copyright and design right and shall not be reproduced copied, loaned or submitted to any other party without the written consent of Archcore Architects.

This drawing is not to be scaled unless for planning purpose. Only figured dimensions to be taken. Any discrepancies to be reported to Archcore Architects prior to setting out or ordering of any materials.

**archcore**  
architects  
www.archcorearchitects.co.uk  
info@archcorearchitects.co.uk

description: Ground Extension	client: Sanjay	scale: 1:50 @ A2	020
address: 10 Richborough Road, London, NW2 3LU	title: Existing sections	date: 17/11/2020	
drawn: JDS	checked: JDS	rev: -	

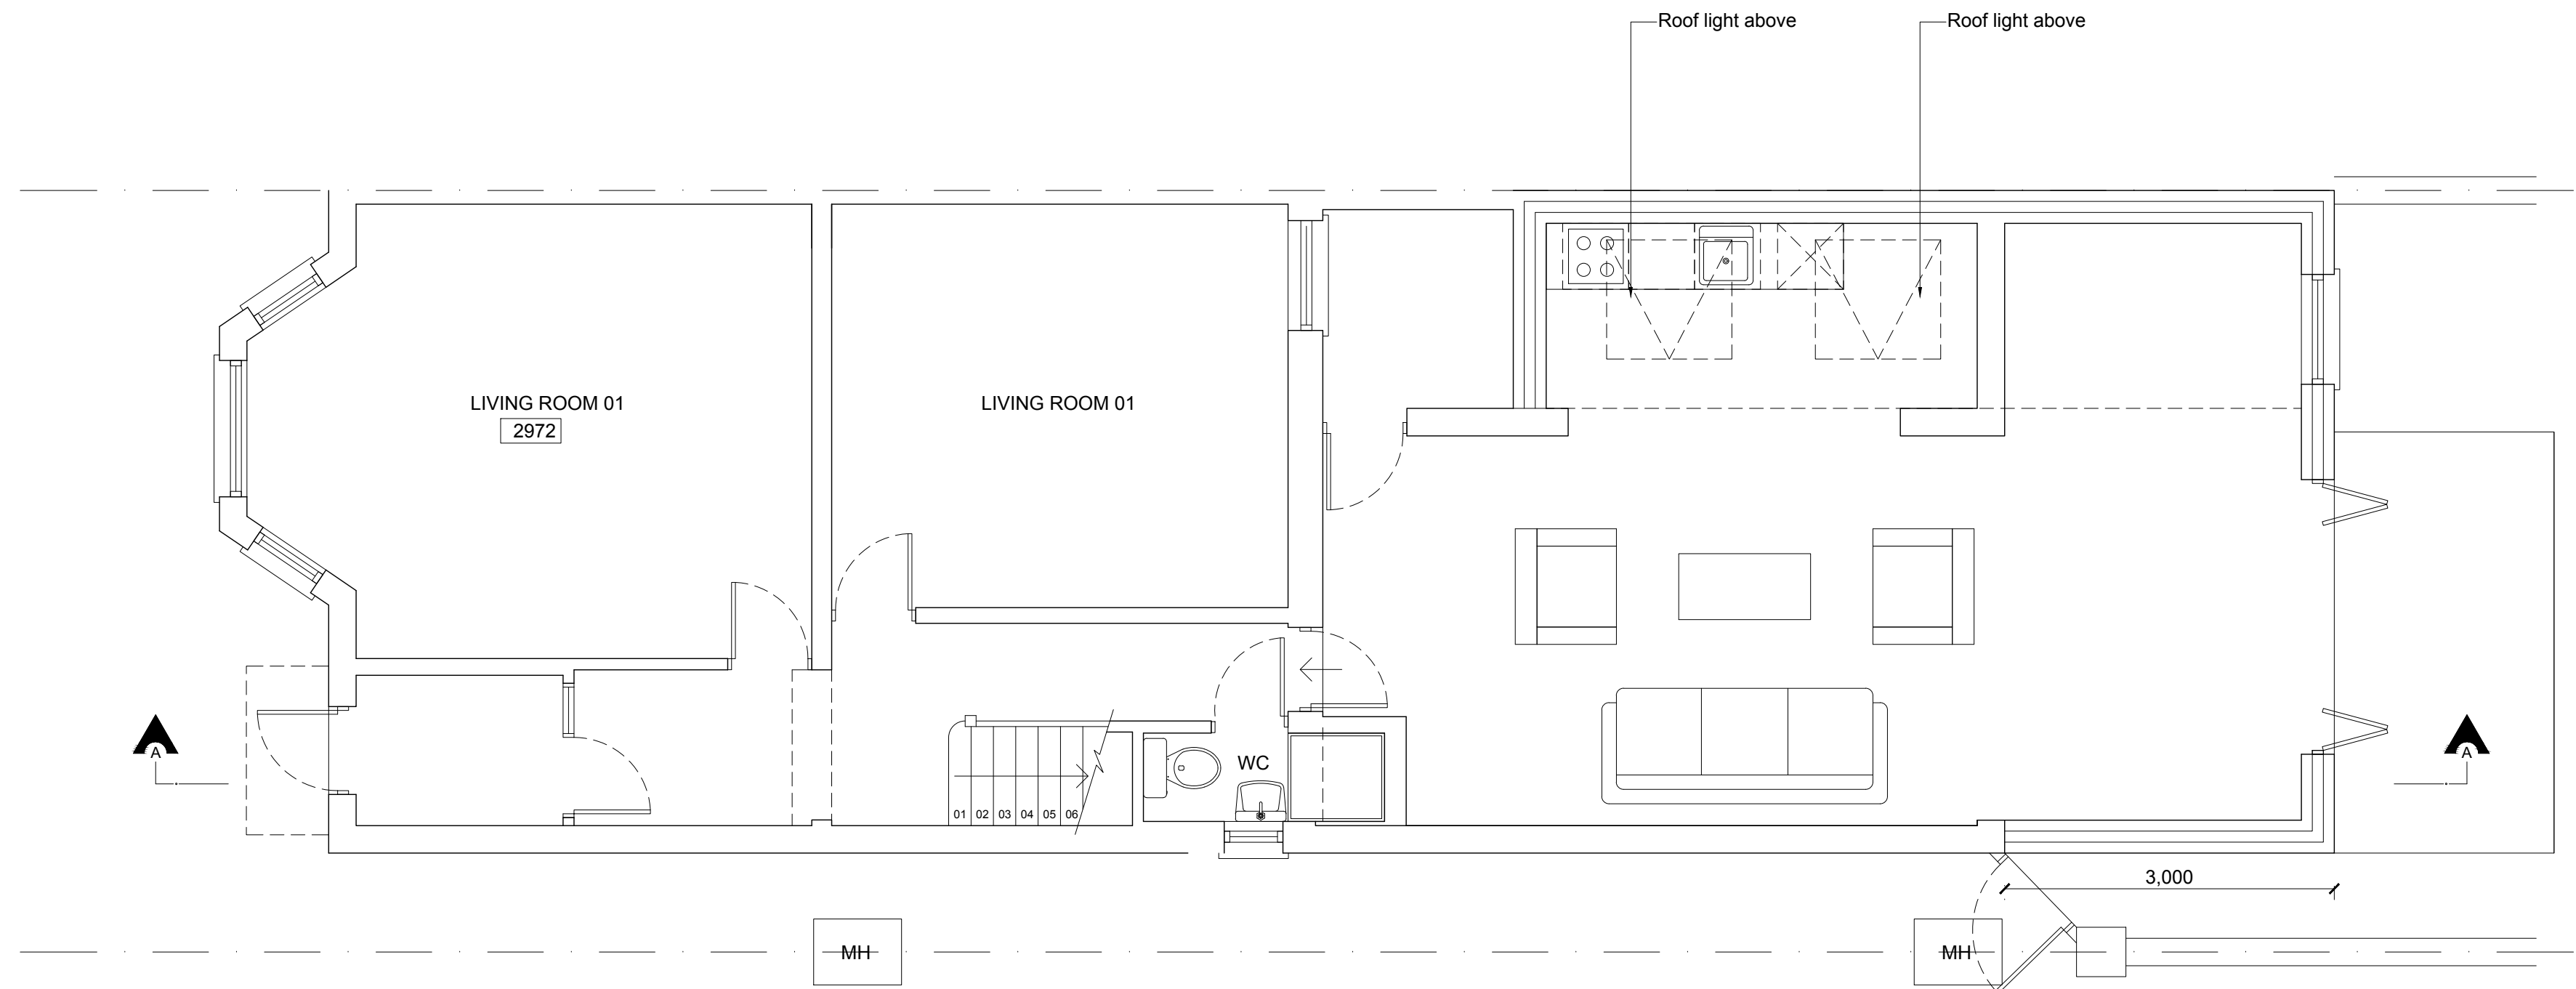

PROPOSED GROUND FLOOR PLAN




Copyright © Archcore Architects. This drawing which is the property of Archcore Architects is subject of Intellectual Property Rights including copyright and design right and shall not be reproduced copied, loaned or submitted to any other party without the written consent of Archcore Architects.


This drawing is not to be scaled unless for planning purpose. Only figured dimensions to be taken. Any discrepancies to be reported to Archcore Architects prior to setting out or ordering of any materials.

**archcore**  
architects  
www.archcorearchitects.co.uk  
info@archcorearchitects.co.uk

description: Ground Extension	client: Sanjay	scale: 1:50 @ A2	111
address: 10 Richborough Road, London, NW2 3LU	title: Proposed ground floor plan	date: 17/11/2020	
drawn: JDS	checked: JDS	rev: D	

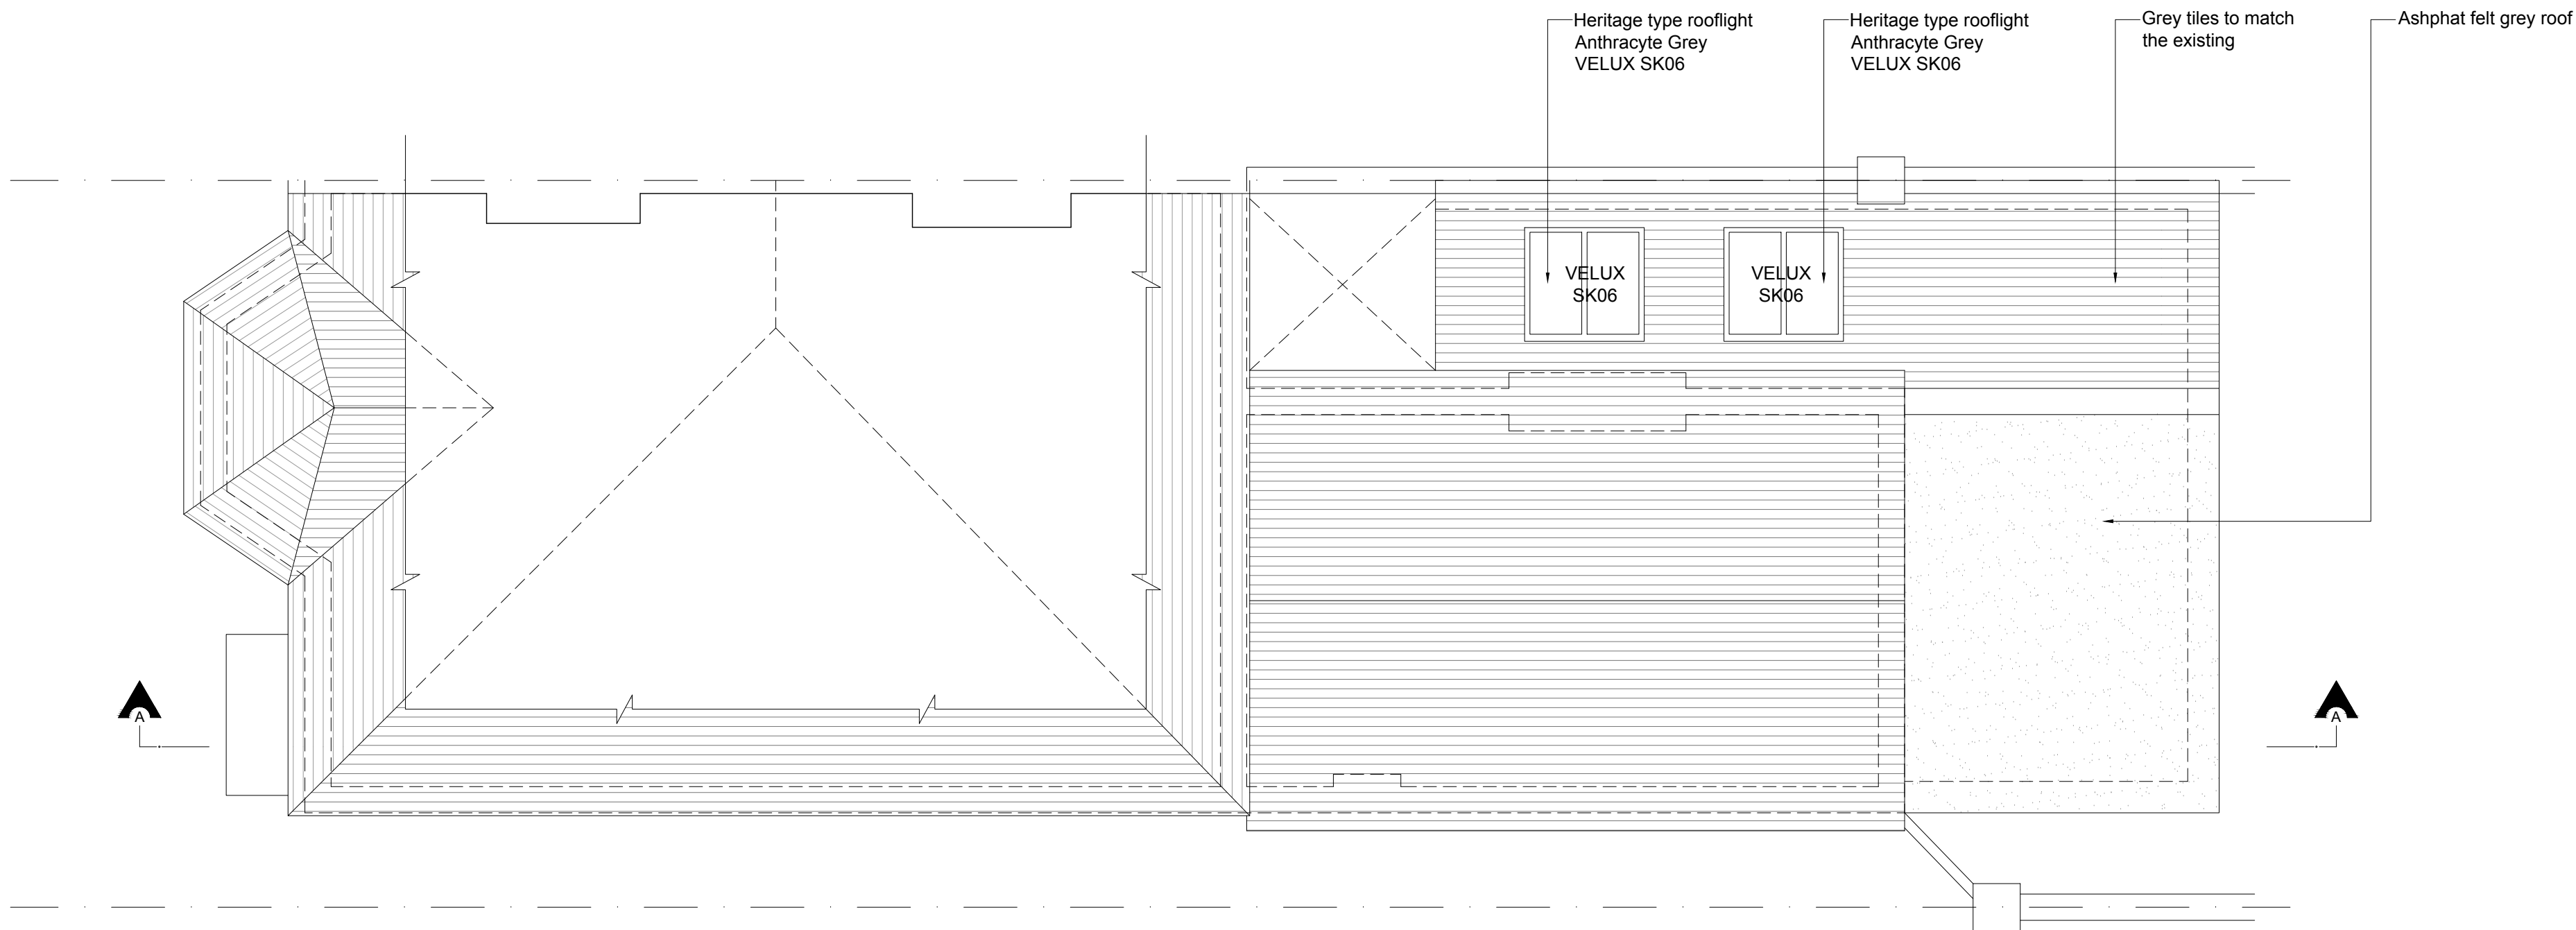

PROPOSED LOFT FLOOR PLAN

 


Copyright © Archcore Architects. This drawing which is the property of Archcore Architects is subject of Intellectual Property Rights including copyright and design right and shall not be reproduced copied, loaned or submitted to any other party without the written consent of Archcore Architects.


This drawing is not to be scaled unless for planning purpose. Only figured dimensions to be taken. Any discrepancies to be reported to Archcore Architects prior to setting out or ordering of any materials.

**archcore**  
architects  
www.archcorearchitects.co.uk  
info@archcorearchitects.co.uk

description: Ground Extension	client: Sanjay	scale: 1:50 @ A2	112
address: 10 Richborough Road, London, NW2 3LU	title: Proposed first floor plan	date: 17/11/2020	
drawn: JDS	checked: JDS	rev: D	

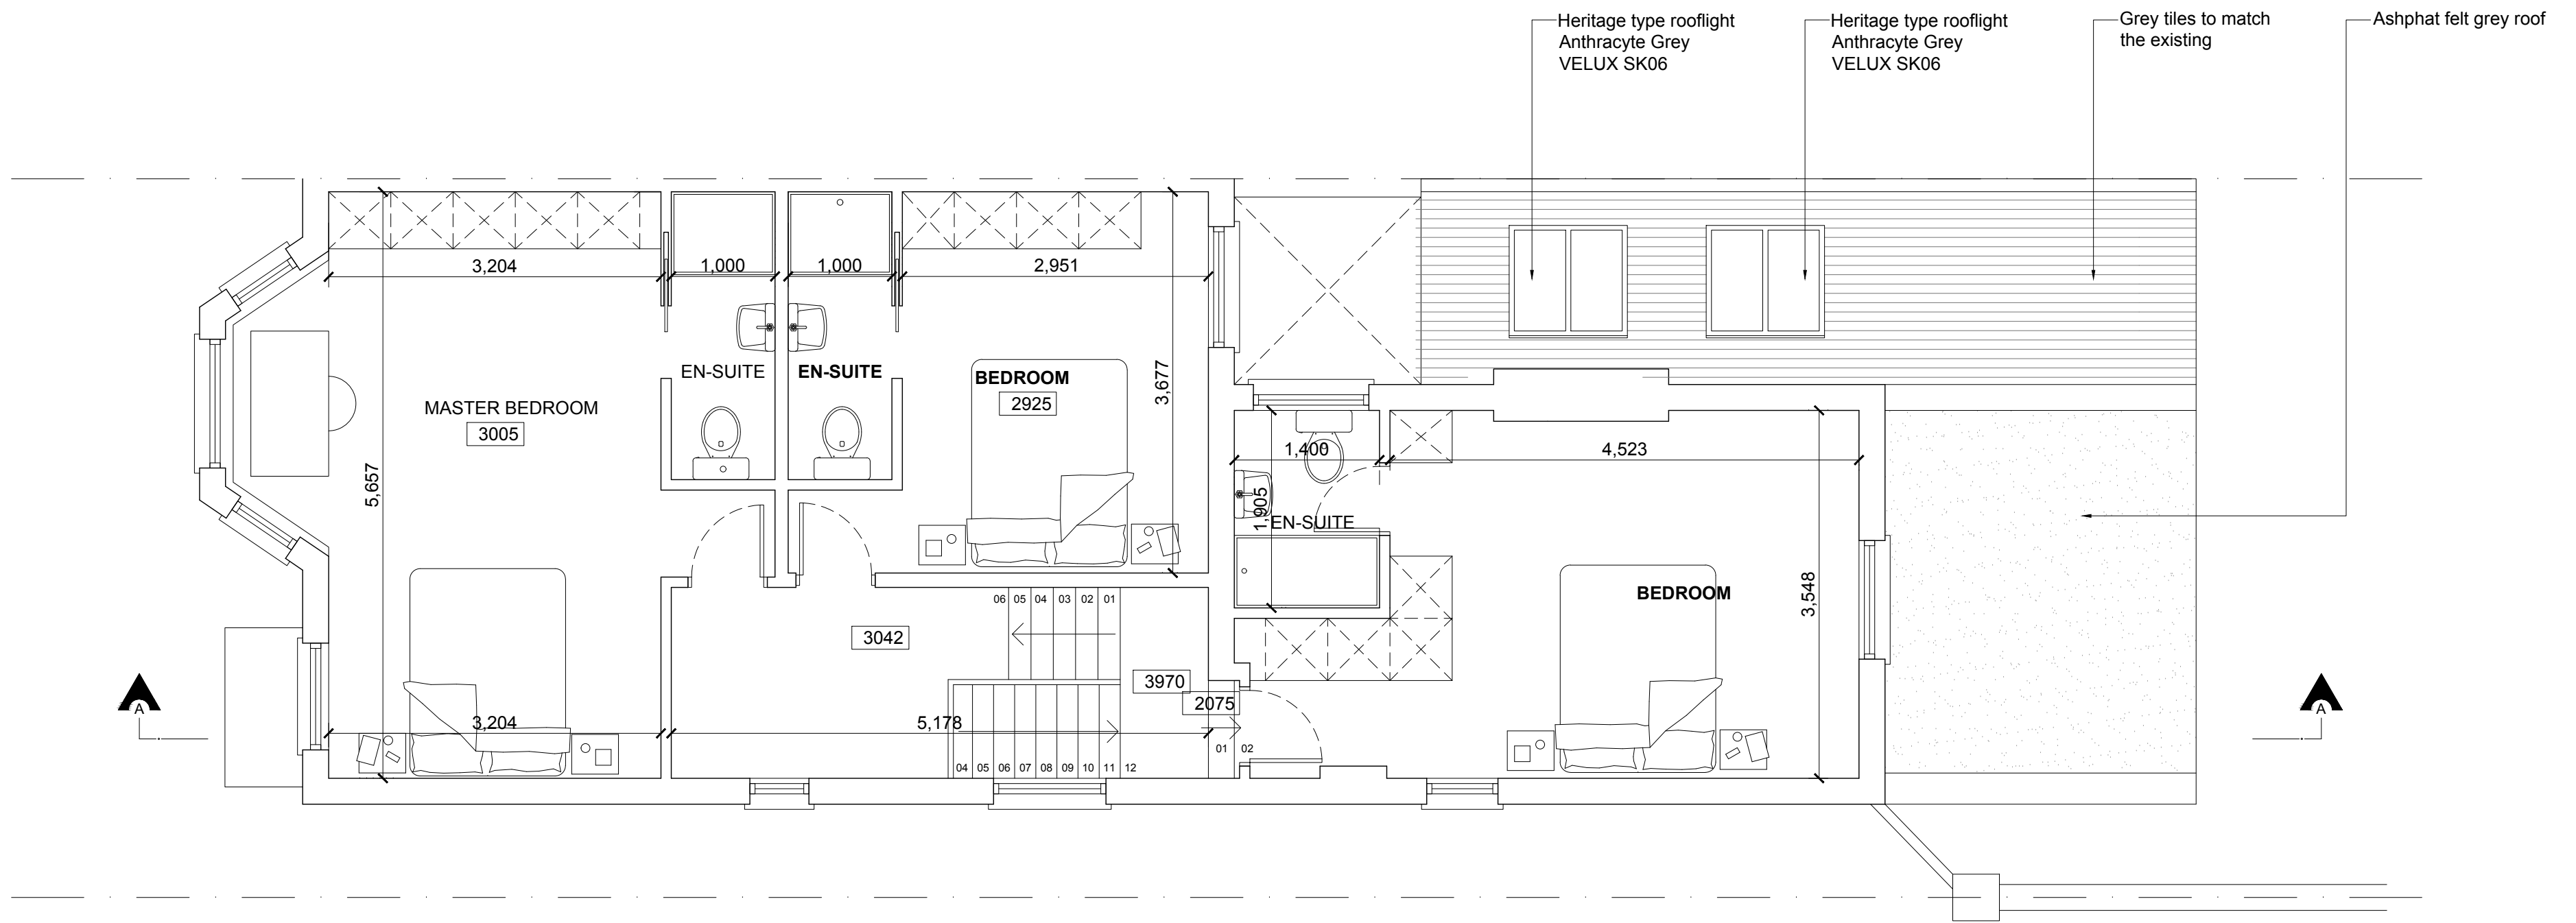




PROPOSED FIRST FLOOR PLAN

 

Copyright © Archcore Architects. This drawing which is the property of Archcore Architects is subject of Intellectual Property Rights including copyright and design right and shall not be reproduced copied, loaned or submitted to any other party without the written consent of Archcore Architects.  
This drawing is not to be scaled unless for planning purpose. Only figured dimensions to be taken. Any discrepancies to be reported to Archcore Architects prior to setting out or ordering of any materials.

archcore  
architects  
www.archcorearchitects.co.uk  
info@archcorearchitects.co.uk

description: Ground Extension	client: Sanjay	scale: 1:50 @ A2	113
address: 10 Richborough Road, London, NW2 3LU	title: Proposed second floor plan	date: 17/11/2020	
drawn: JDS	checked: JDS	rev: D	

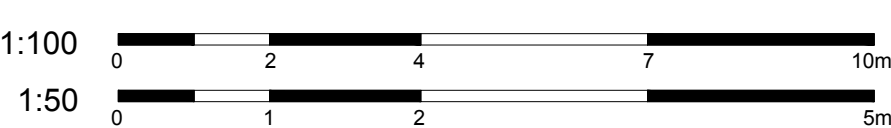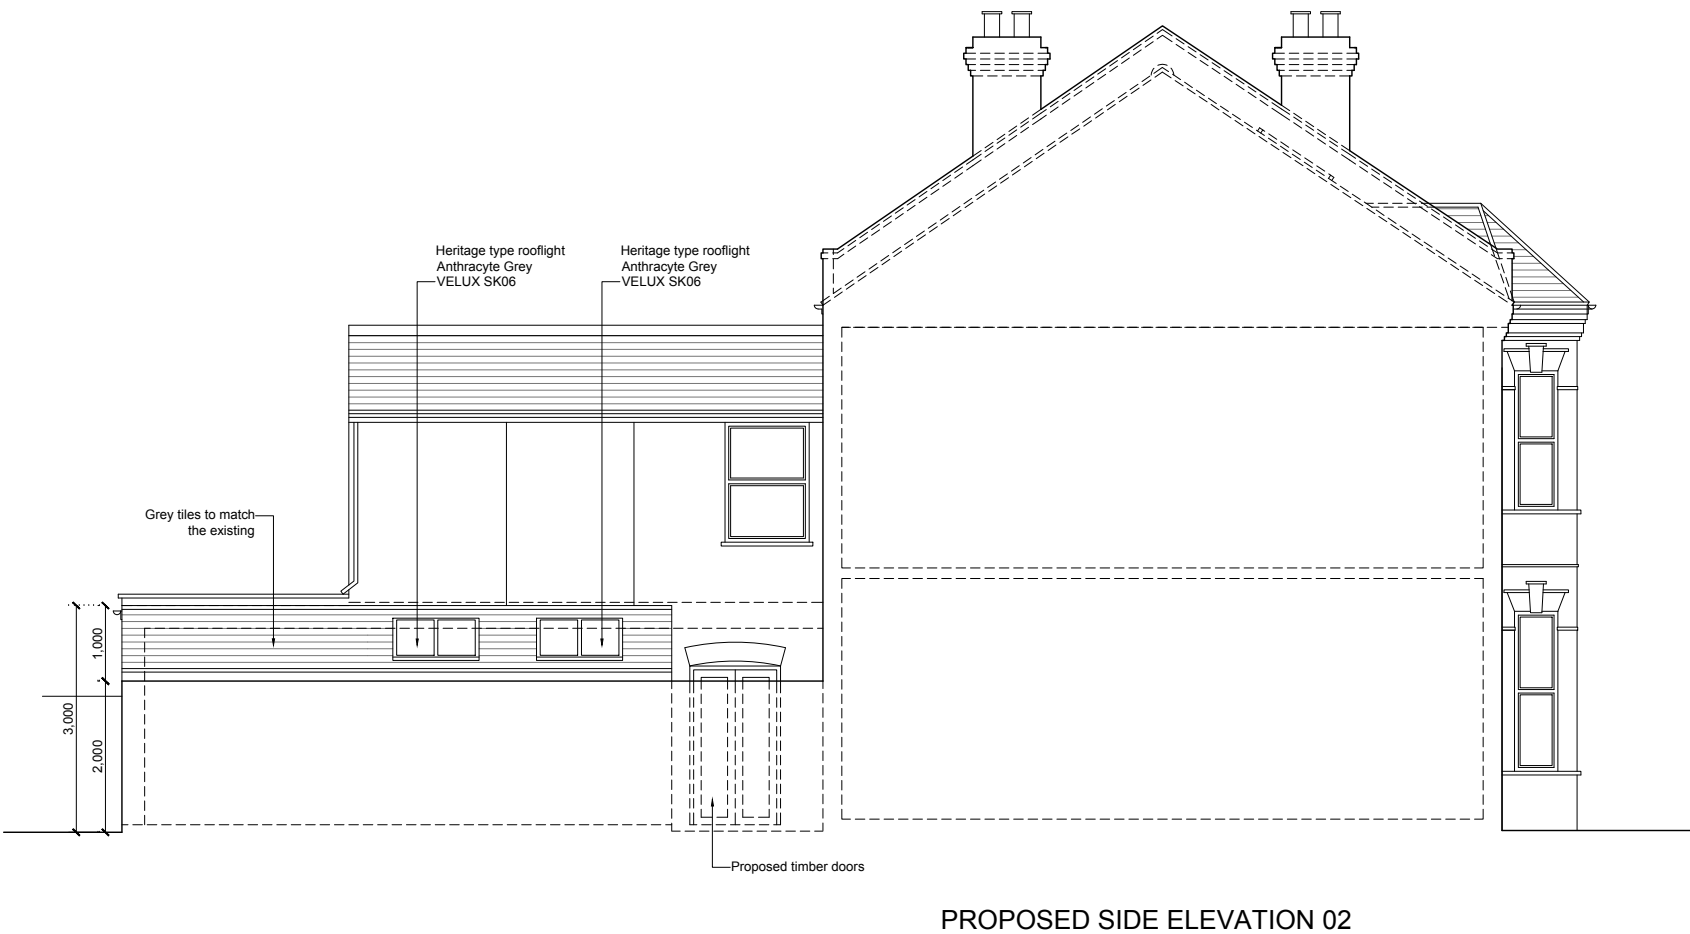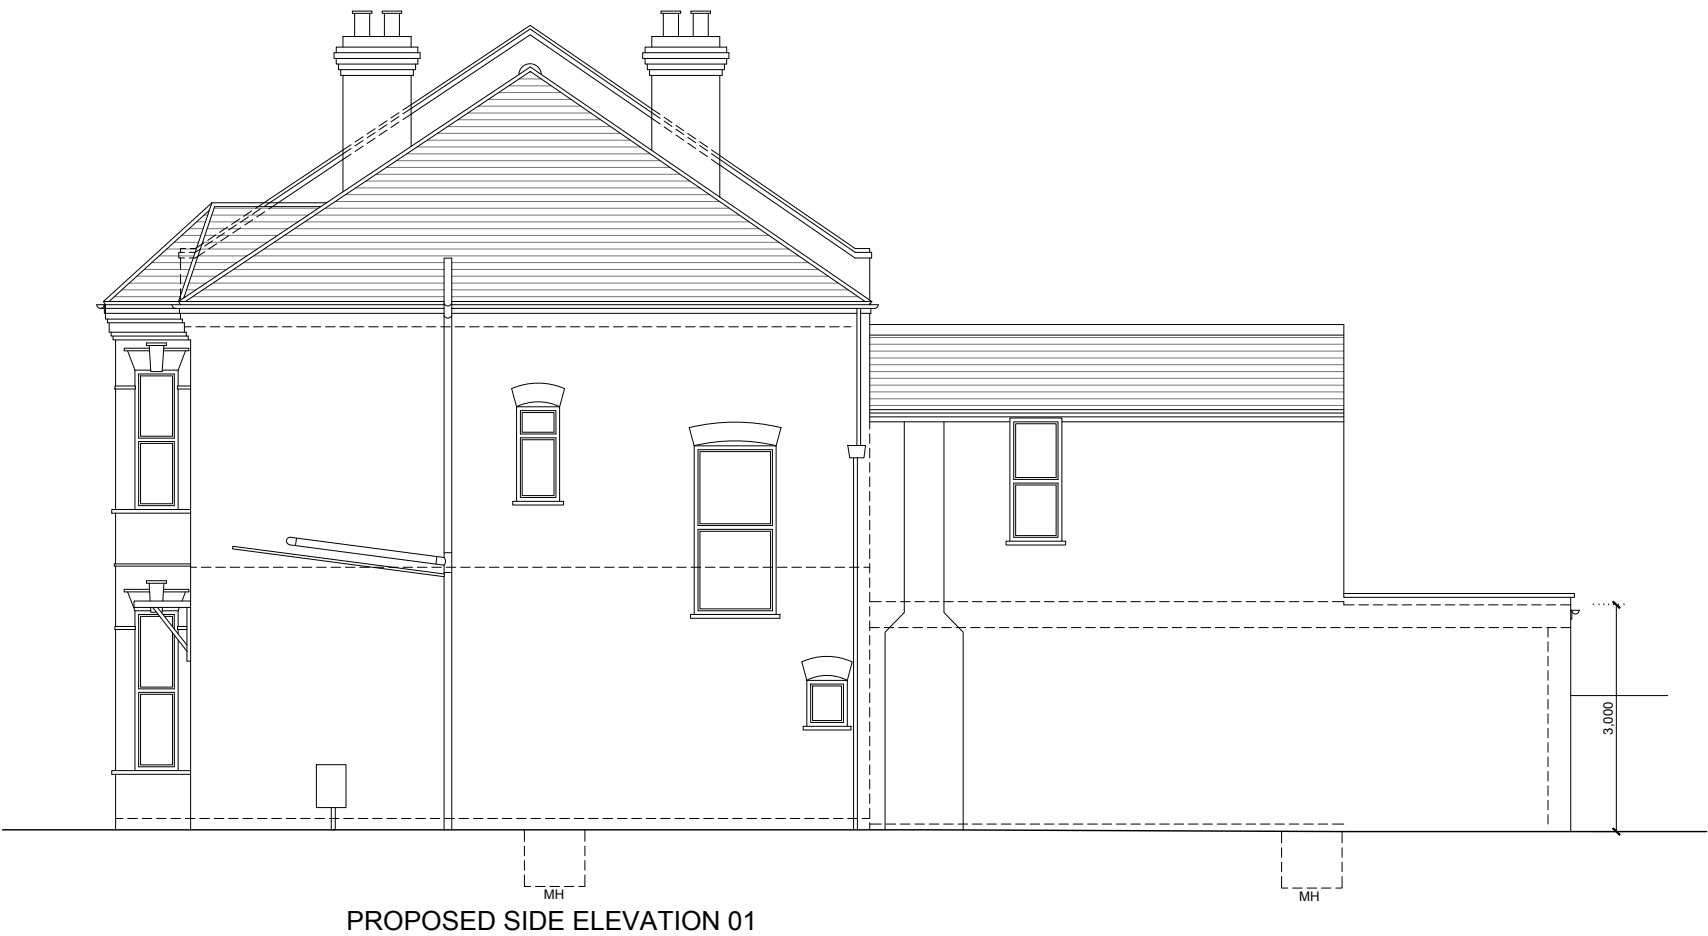

Copyright © Archcore Architects. This drawing which is the property of Archcore Architects is subject of Intellectual Property Rights including copyright and design right and shall not be reproduced copied, loaned or submitted to any other party without the written consent of Archcore Architects.


This drawing is not to be scaled unless for planning purpose. Only figured dimensions to be taken. Any discrepancies to be reported to Archcore Architects prior to setting out or ordering of any materials.

archcore  
architects  
www.archcorearchitects.co.uk  
info@archcorearchitects.co.uk

description: Ground Extension	client: Sanjay	scale: 1:100 @ A2	120
address: 10 Richborough Road, London, NW2 3LU	title: Proposed elevations	date: 17/11/2020	
drawn: JDS	checked: JDS	rev: B	



PROPOSED SECTION A-A

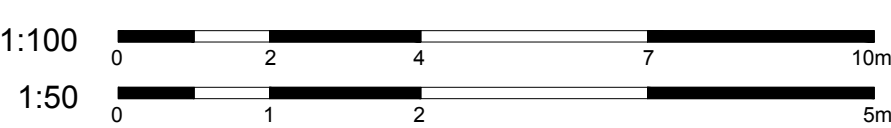

Copyright © Archcore Architects. This drawing which is the property of Archcore Architects is subject of Intellectual Property Rights including copyright and design right and shall not be reproduced copied, loaned or submitted to any other party without the written consent of Archcore Architects.

This drawing is not to be scaled unless for planning purpose. Only figured dimensions to be taken. Any discrepancies to be reported to Archcore Architects prior to setting out or ordering of any materials.

**archcore**  
architects  
www.archcorearchitects.co.uk  
info@archcorearchitects.co.uk

description: Ground Extension	client: Sanjay	scale: 1:50 @ A2	130
address: 10 Richborough Road, London, NW2 3LU	title: Proposed Sections	date: 17/11/2020	
drawn: JDS	checked: JDS	rev: C	