



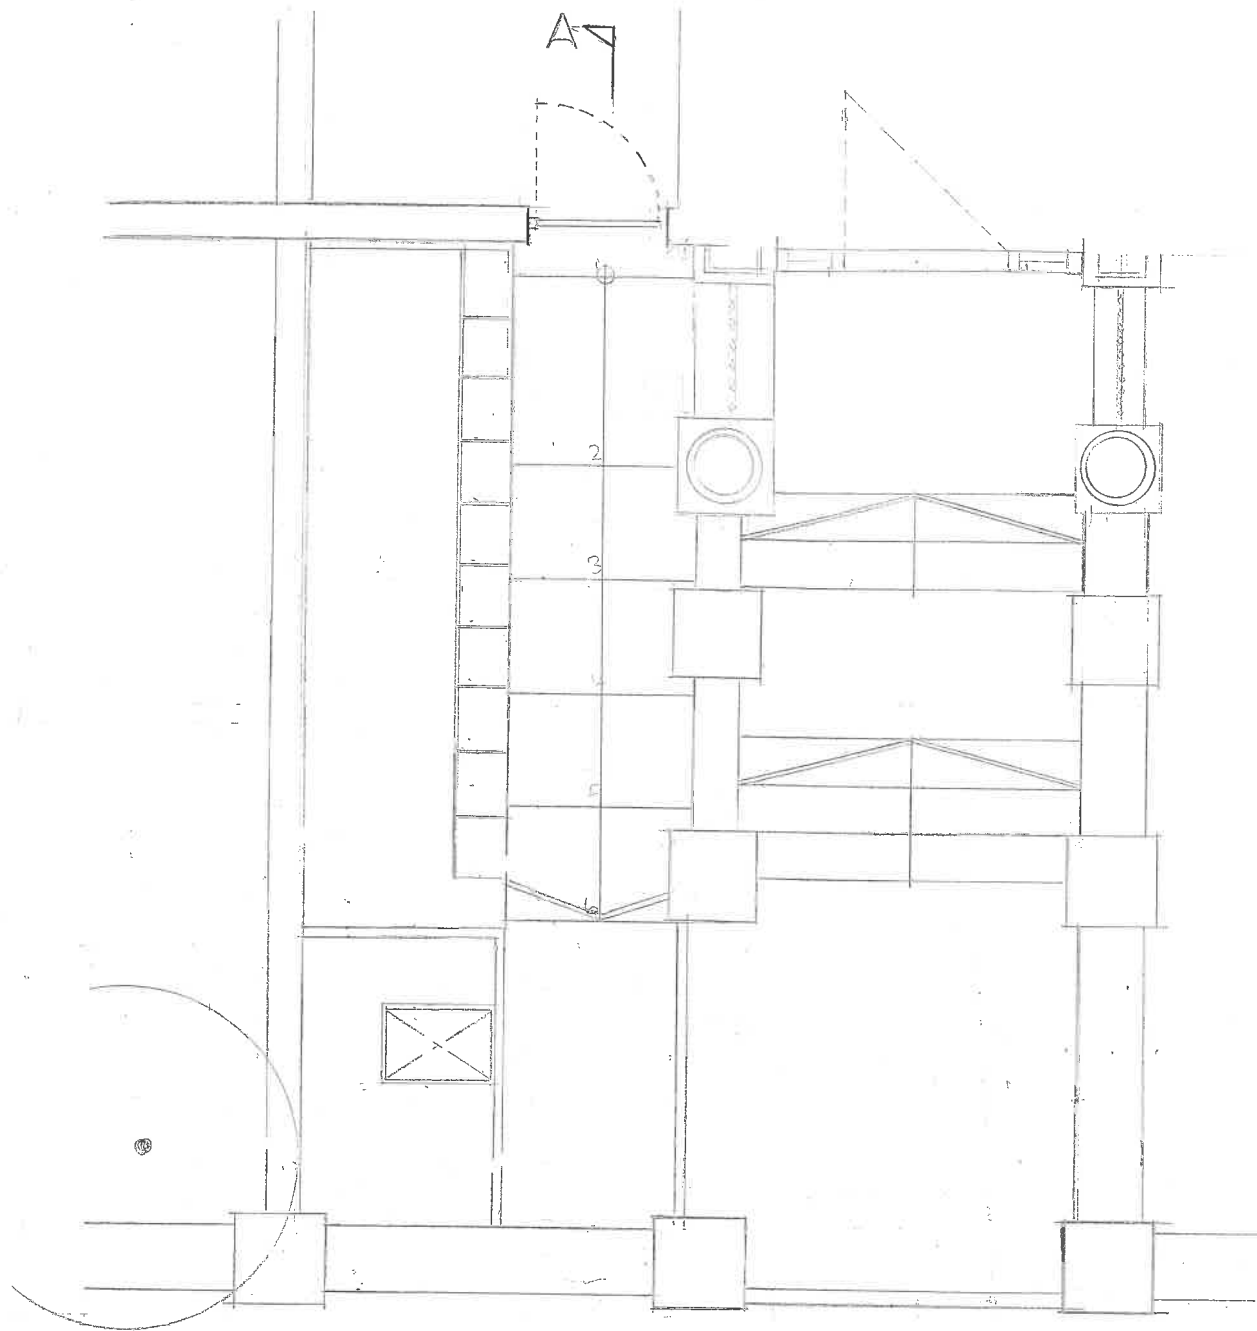

PLAN AS EXISTING



FRONT ELEVATION AS EXISTING

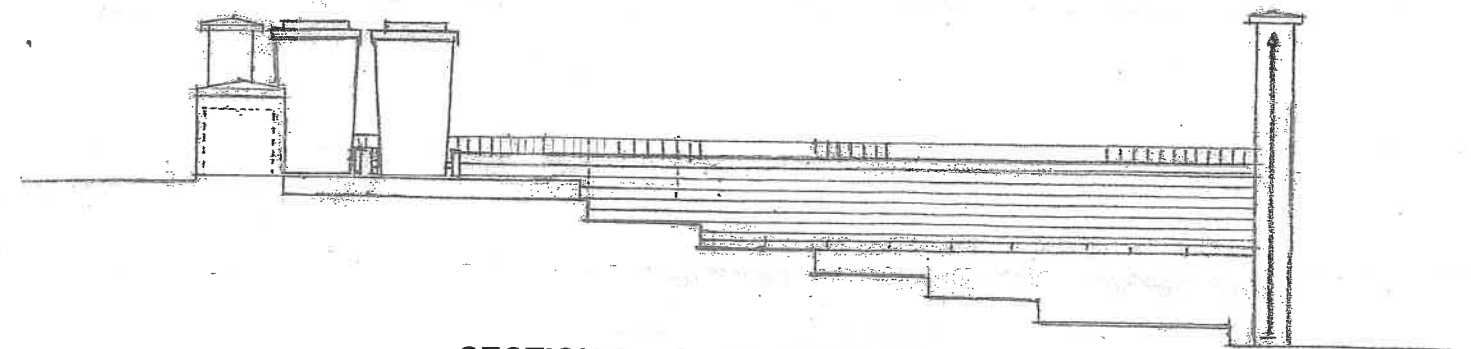

SECTION A - A - AS EXISTING

PBA Architectural Consultants 63 Grosvenor Street Mayfair London W1K 3JG Tel: 0203 203 2104		Design Consultant	Client	Project Title	51 BELSIZE PARK GARDENS LONDON NW3 4JG		Drawn	Date / May 21	Checked	Date	Drawing Title	PLAN ELEVATION & SECT'N AS EXISTING					
							Scales	1:50		Size		Job Number	21/06	Drawing Number	101	Revision	
							Drawing Status										