

HOUSEHOLDER APPLICATION FOR PLANNING APPROVAL

TO

CONSTRUCT A (STEEL FRAMED) BIN STORE


AT

51 BELSIZE PARK GARDENS

LONDON NW3 4JG

**Peter Brown Associates
Grosvenor Street
Mayfair
London W1K 3JG**

May 2021

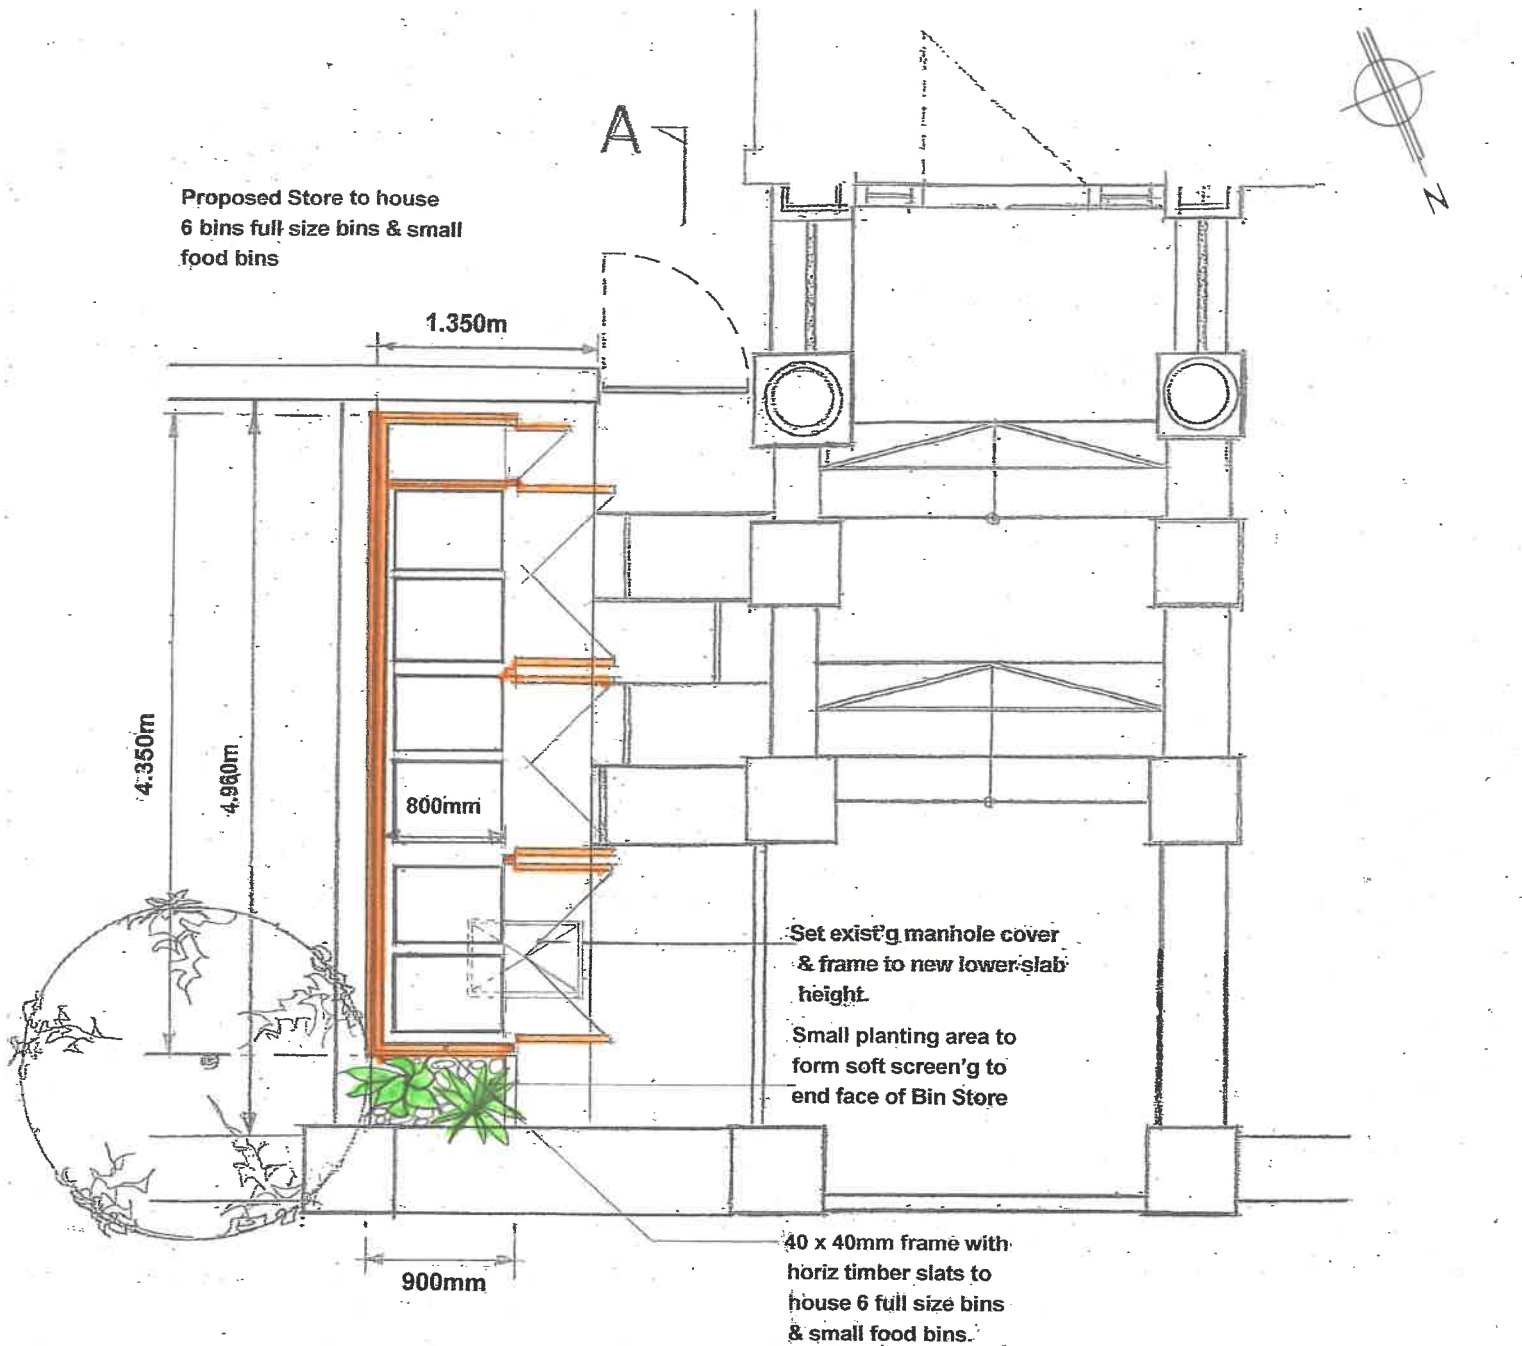

PROPOSED PLAN



1:50

Rev A Bin Store to house 6 full size
Jne21 bins plus small food bins

P B A

ARCHITECTURAL CONSULTANTS
63 Grosvenor Street
London W1K 3JG

Phone: 0797 464 5325

Design Consultant

51 BELSIZE PARK GARDENS
LONDON NW3 4JG

Drawn

Date

May 21

Scale

1:50

Working Status

Revised Date Description By

Revised Title

PROPOSED PLAN

Revised Date Description By

Revised Title

21/05 702 A


Proposed Store to house
6 bins full size bins & small
food bins

Sloping Roof in 3 sections
to lift vertically on restrictor
hinges to give access.



Sloping Roof in 3 sections
to lift vertically on restrictor
hinges to give access.

PROPOSED FRONT ELEVATION

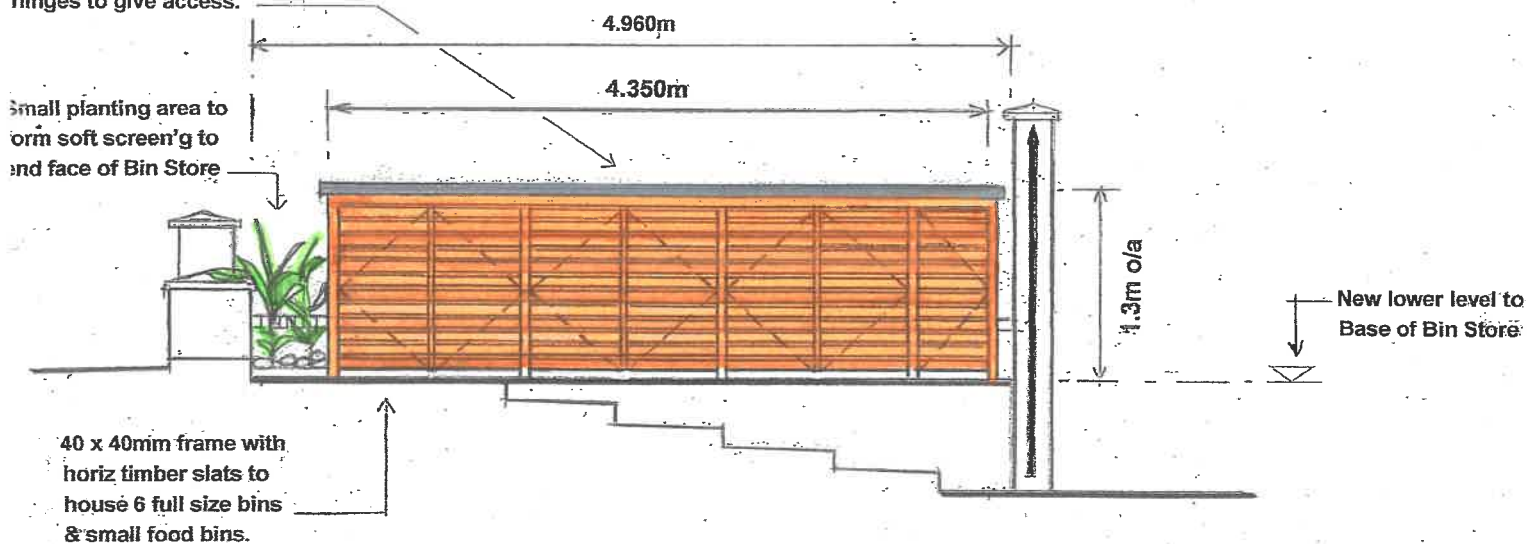

PROPOSED SECTION A - A

0 1 2 3 4 Meters

1:50

Rev A Bin Store to house 6 full-size
Jne21 bins plus small food bins

P B A
ARCHITECTURAL CONSULTANTS
63 Grosvenor Street
London W1K 3JG
Tel: 0792 454 8328

Design Consultant

51 BELSIZE PARK GARDENS
LONDON NW3 4JG

Drawn

Date

May 21

Scale

1:50

Drawing Status

Revised	Date	Description	By	Of
Drawing Title				
PROPOSED ELEVATION & SECTION A - A				
Rev	Number	Drawn/Checked	Date	Sheet
	21/06		/03	A