



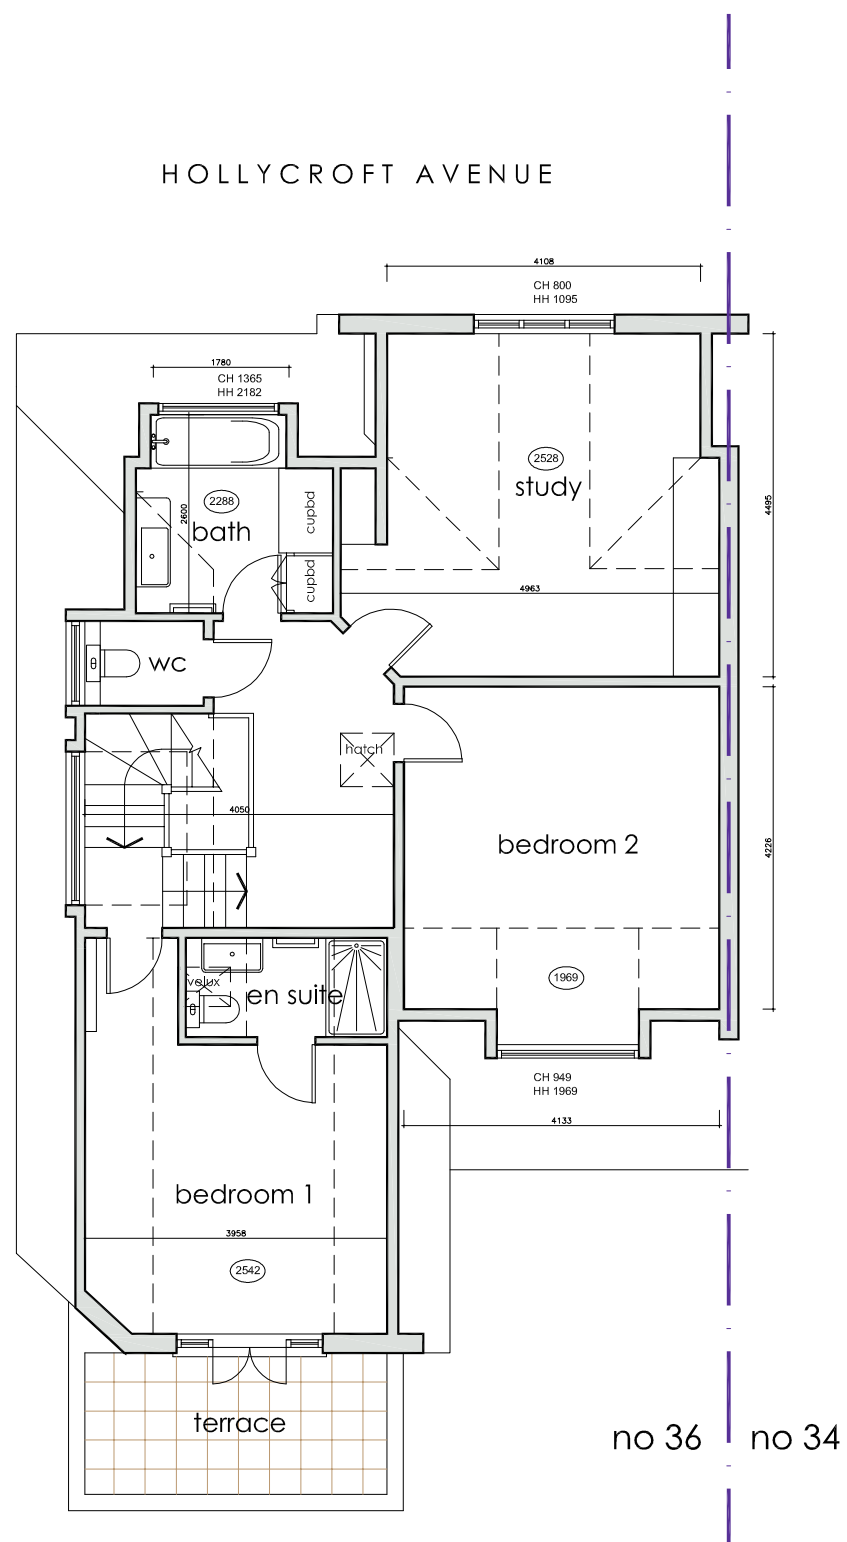

Second Floor

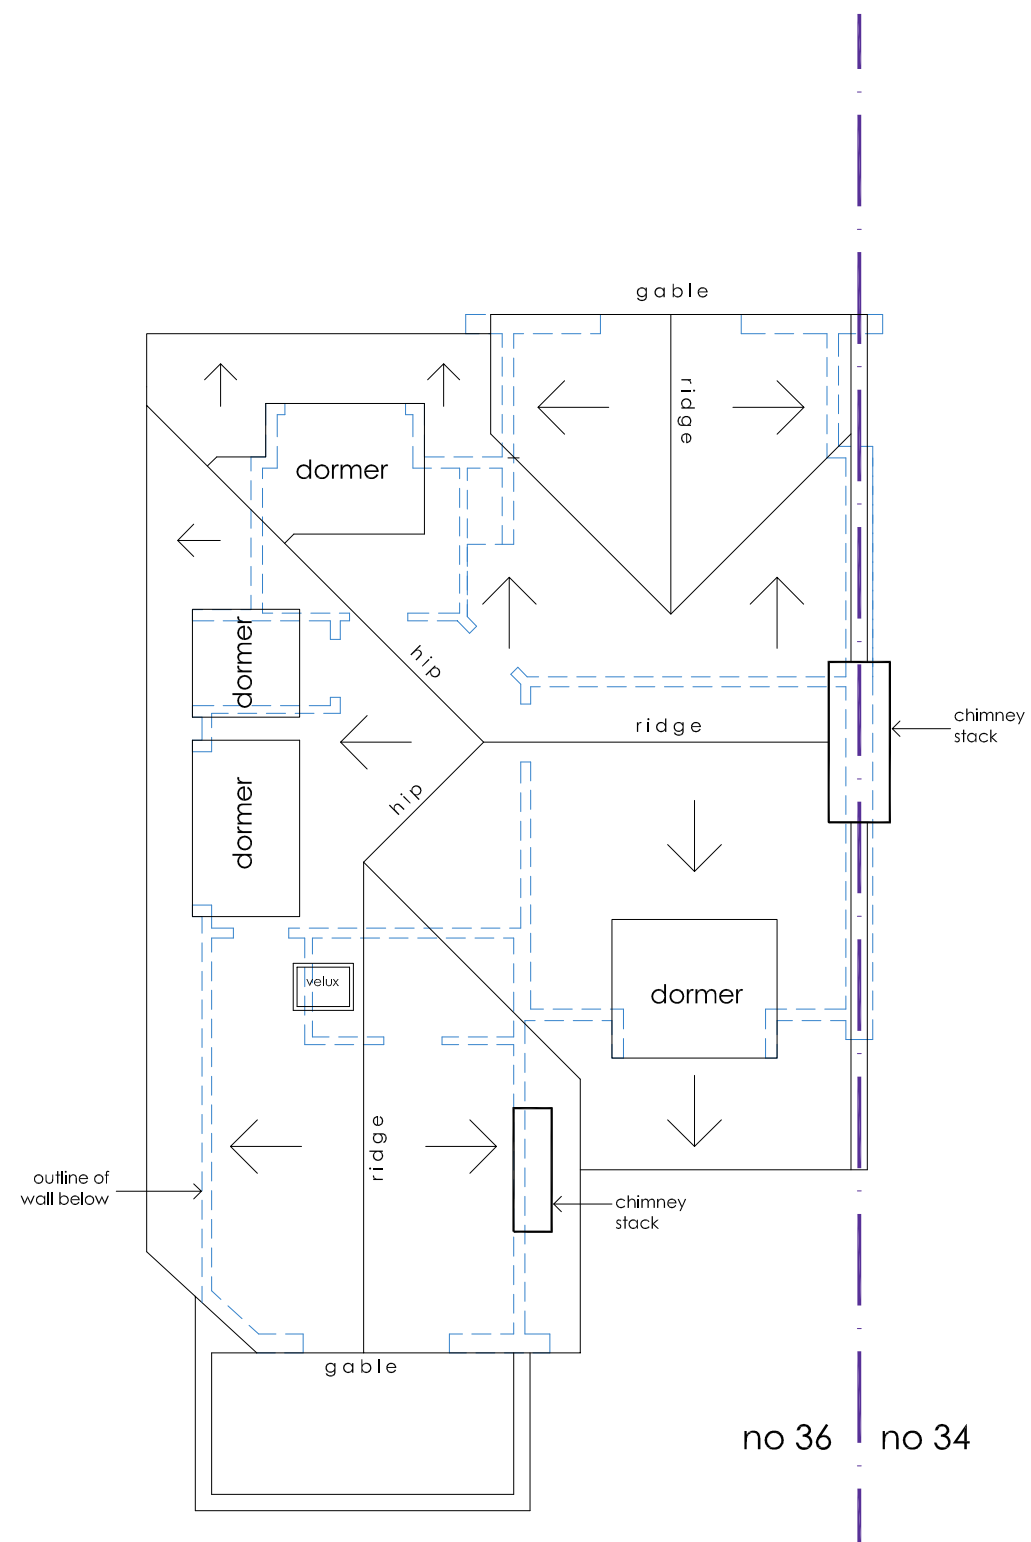

Roof Plan

0 1 2 3 4 5 6 metres

scales 1:50 @ A1
1:100 @ A3



floor plans as existing

DVM ARCHITECTS		
4a Murray Street . London . NW1 9RE Telephone 0207 485 2121 . Facsimile 0207 267 2527 e-mail: studio@dvmarch.com		
Client Mr & Mrs Perari		
Project 36B Hollycroft Avenue London NW3 7QN		
Title Floor Plans as Existing		
Scale 1: 50	Date 28.06.21	Job No. 1153
Drawing No. 1153-03		Rev.
All dimensions are to be checked on site. © This drawing is copyright and remains the property of David & Victoria Mercer at all times and may not be reproduced in part or whole without written consent.		