


0123456metres

scales 1:50 @ A1
1:100 @ A3

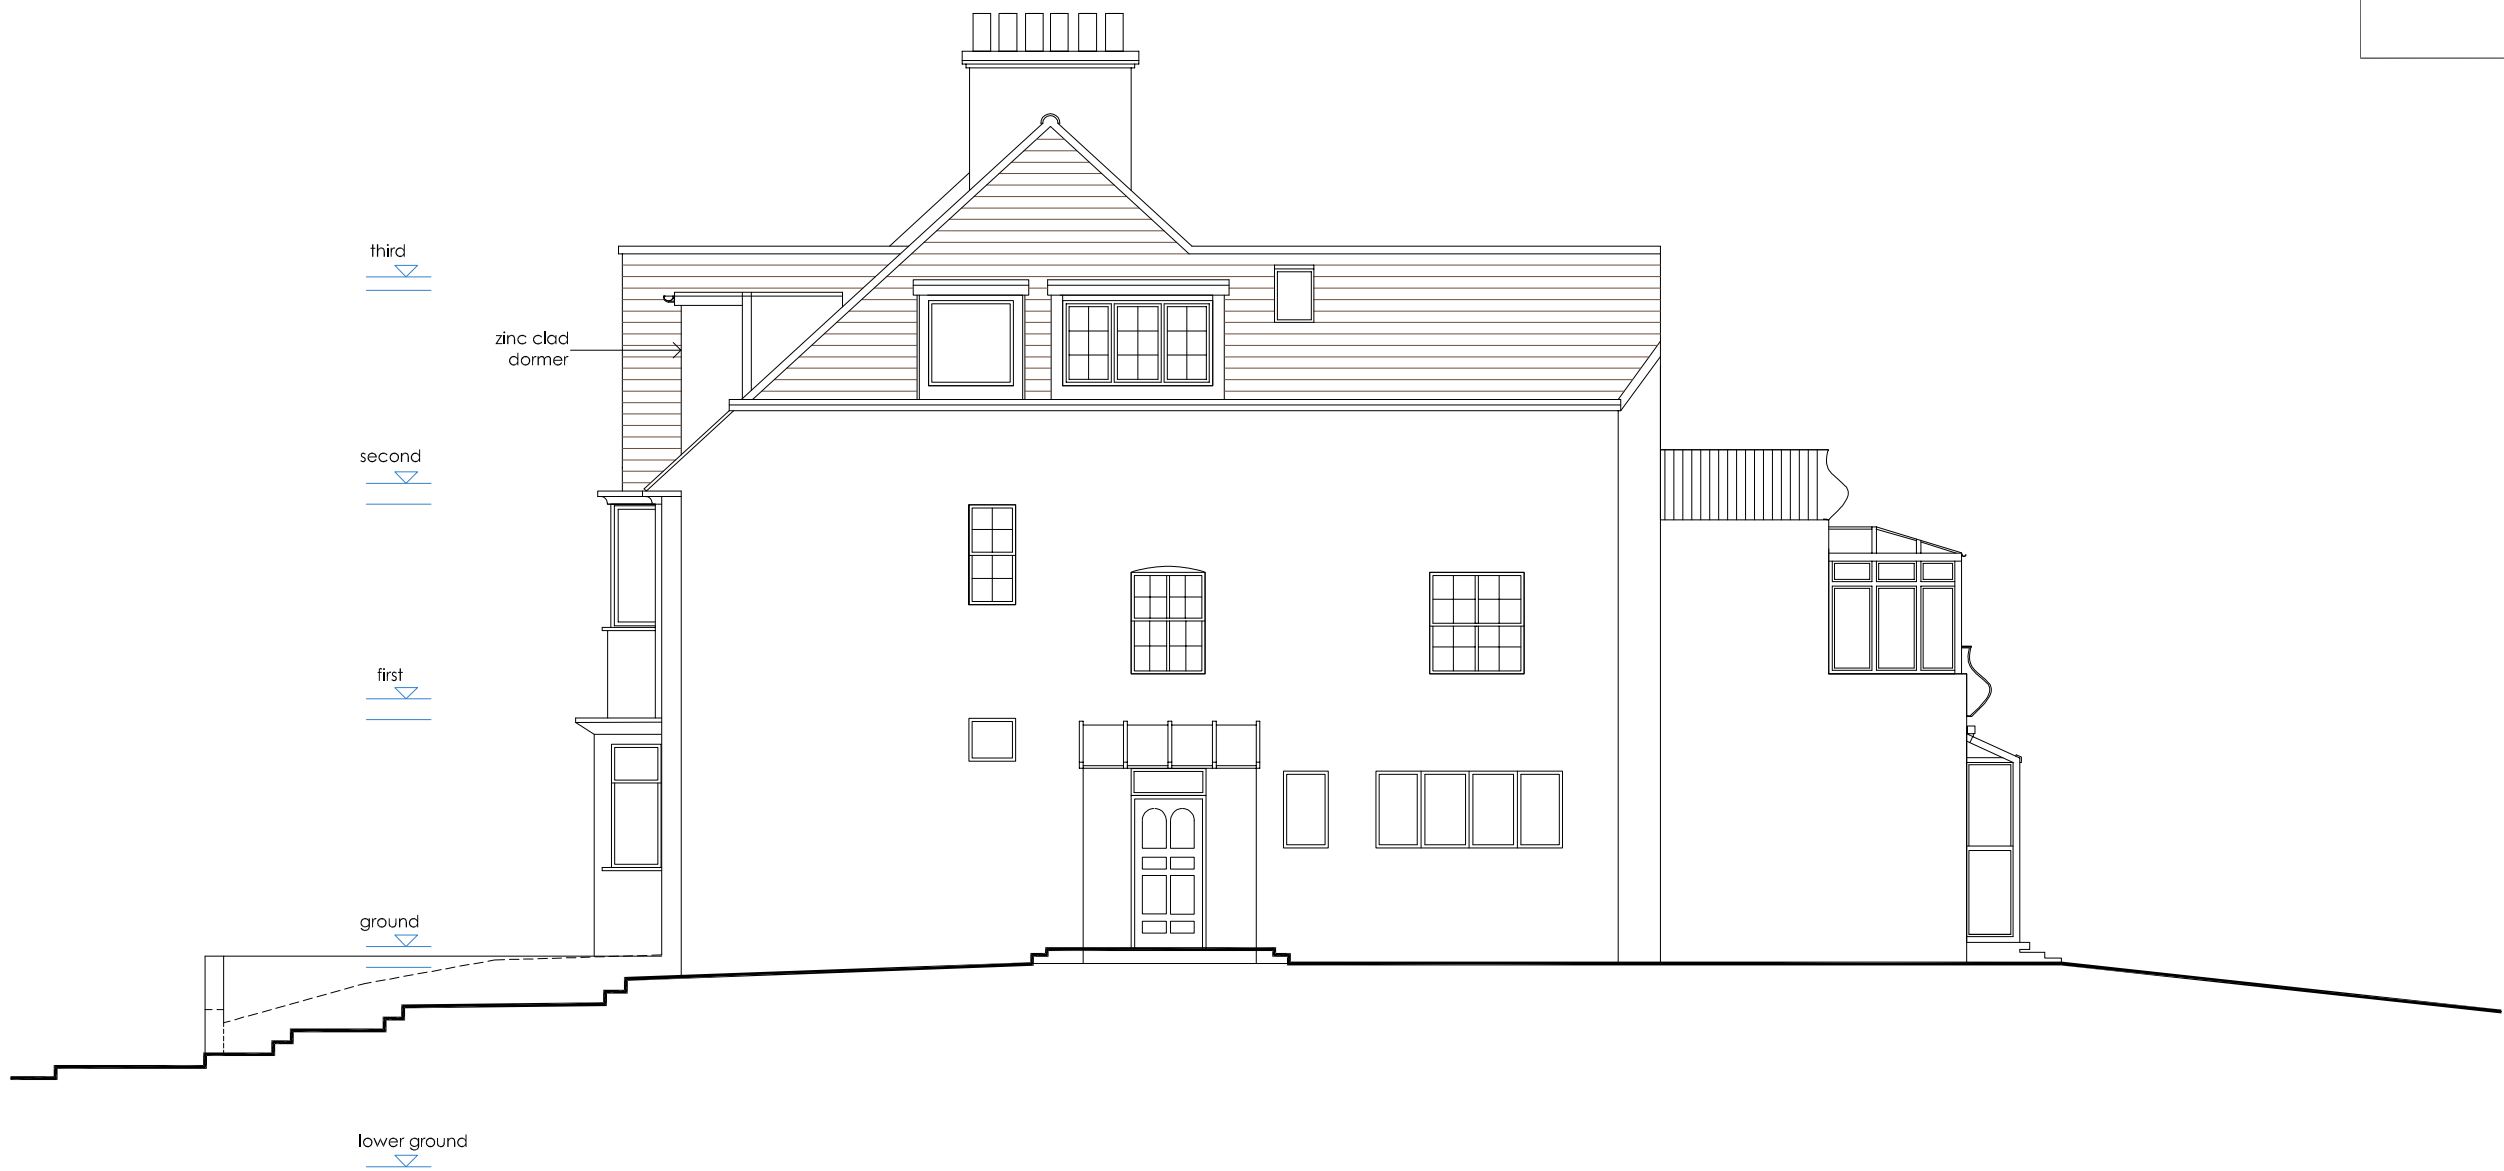

North East Elevation

elevation as existing

DVM
ARCHITECTS

4a Murray Street . London . NW1 9RE
Telephone 0207 485 2121 . Facsimile 0207 267 2527
e-mail: studio@dvmarch.com

Client

Mr & Mrs Perari

Project

36B Hollycroft Avenue
London NW3 7QN

Title

Northeast Elevation
as Existing

Scale	Date	Job No.
1: 50	28.06.21	1153
Drawing No.	Rev.	
1153-05		

All dimensions are to be checked on site.
© This drawing is copyright and remains the property of David & Victoria Mercer
at all times and may not be reproduced in part or whole without written consent.