


FELIXDB

12 Chichester Road
London NW6 5QN






t. 07966264656

felix@felixdb.co.uk

drawing no.	FDB-70GA-A 201-1
title:	PROPOSED BASEMENT FLOOR
project:	70 GASCONY AVENUE NW6 4NE
date:	08/07/2021 18:52:58
revision no.	1
drawn by:	F.P
scale:	1:50@A3

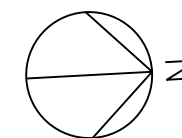

dimensions to be checked on site before construction

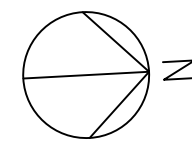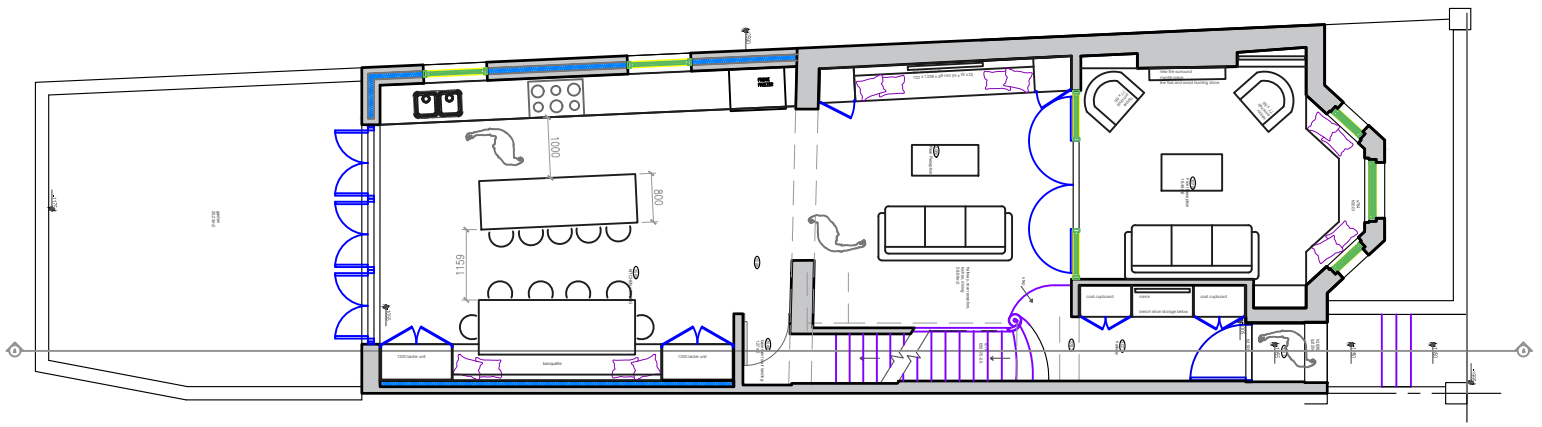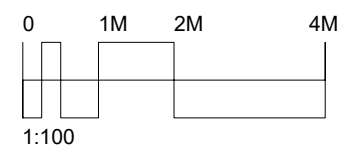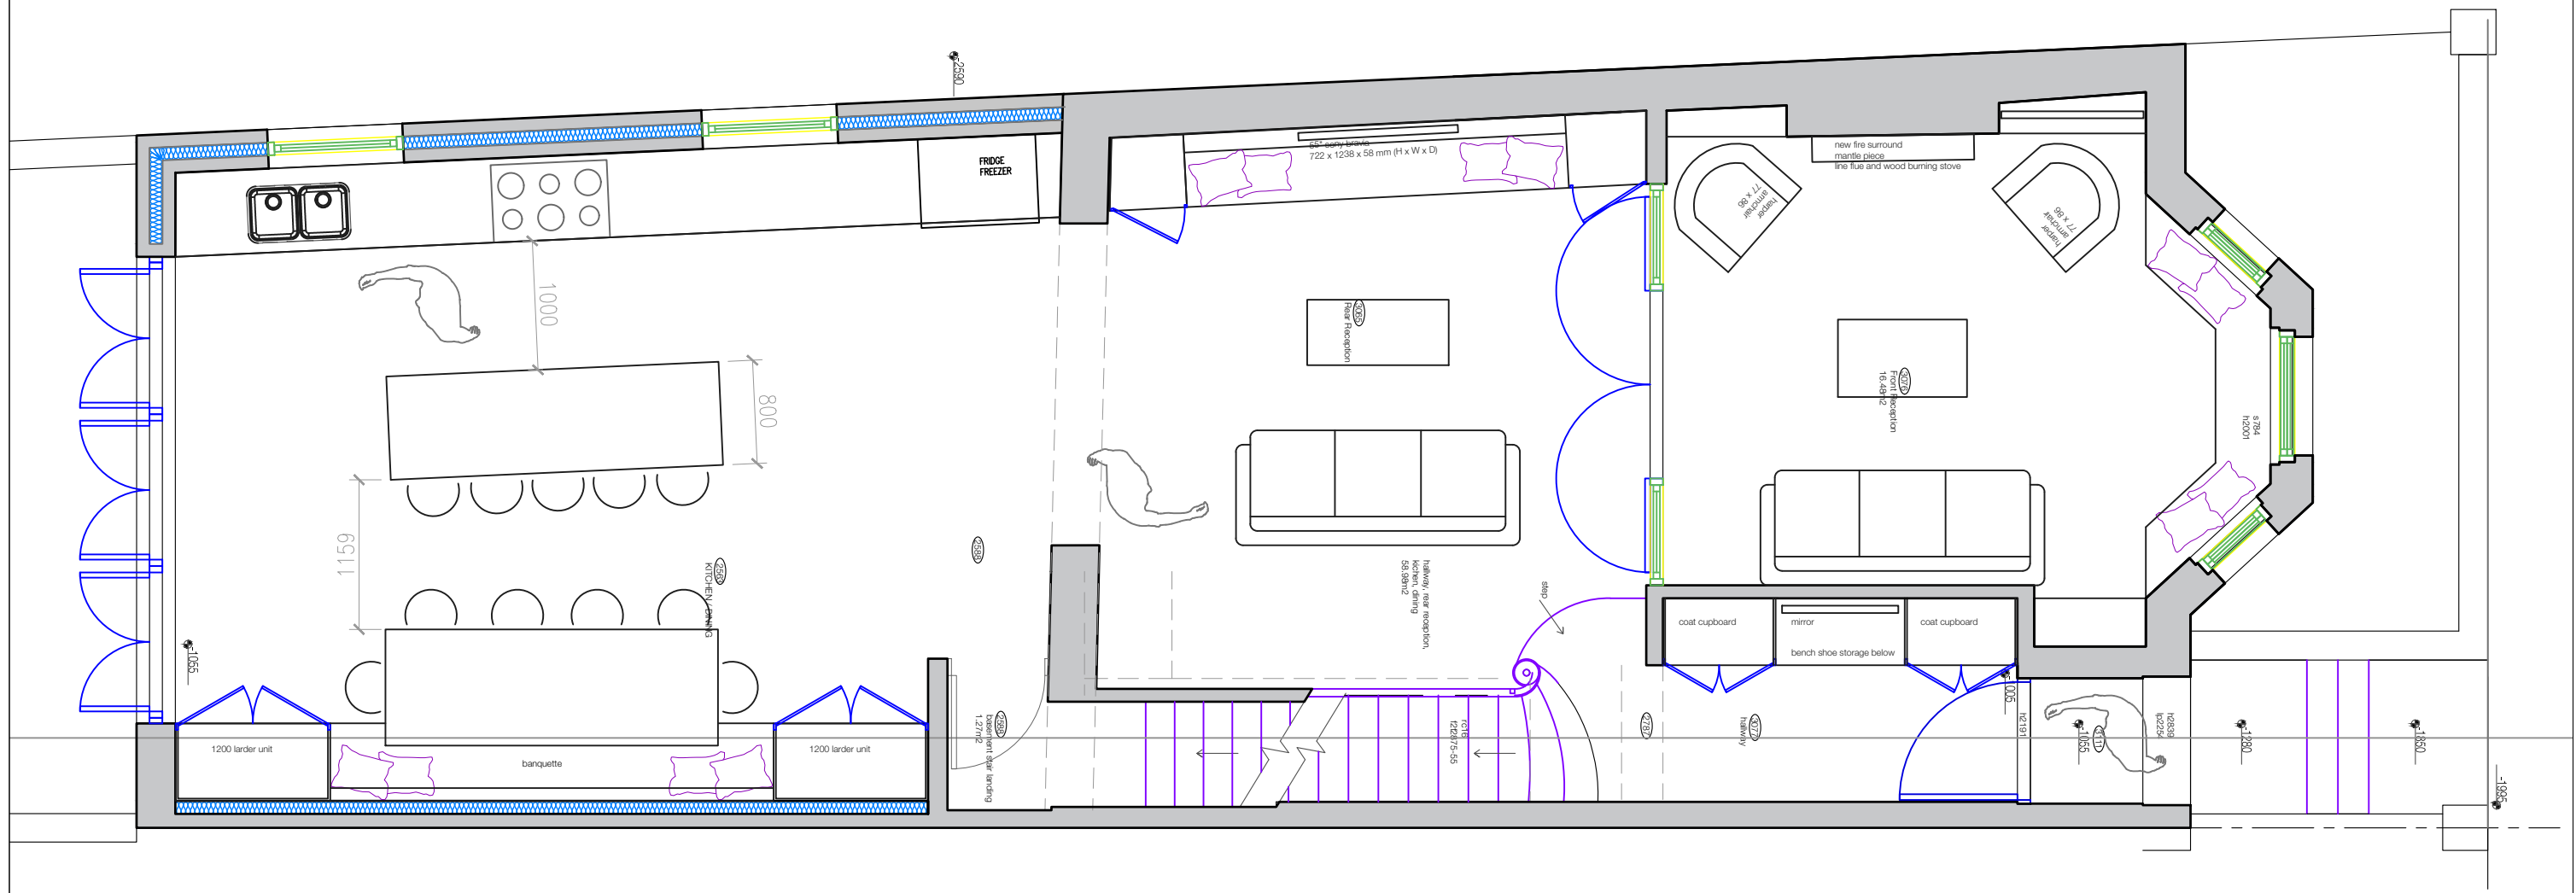
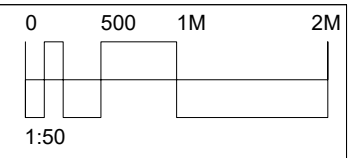


FELIXDB

12 Chichester Road
 London NW6 5QN
 t. 07966264656
 felix@felixdb.co.uk

drawing no.	FDB-70GA-A 202-1
title:	PROPOSED GROUND FLOOR
project:	70 GASCONY AVENUE NW6 4NE
date:	08/07/2021 18:52:59
revision no.	1
drawn by:	F.P
scale:	1:50@A3

dimensions to be checked on site before construction

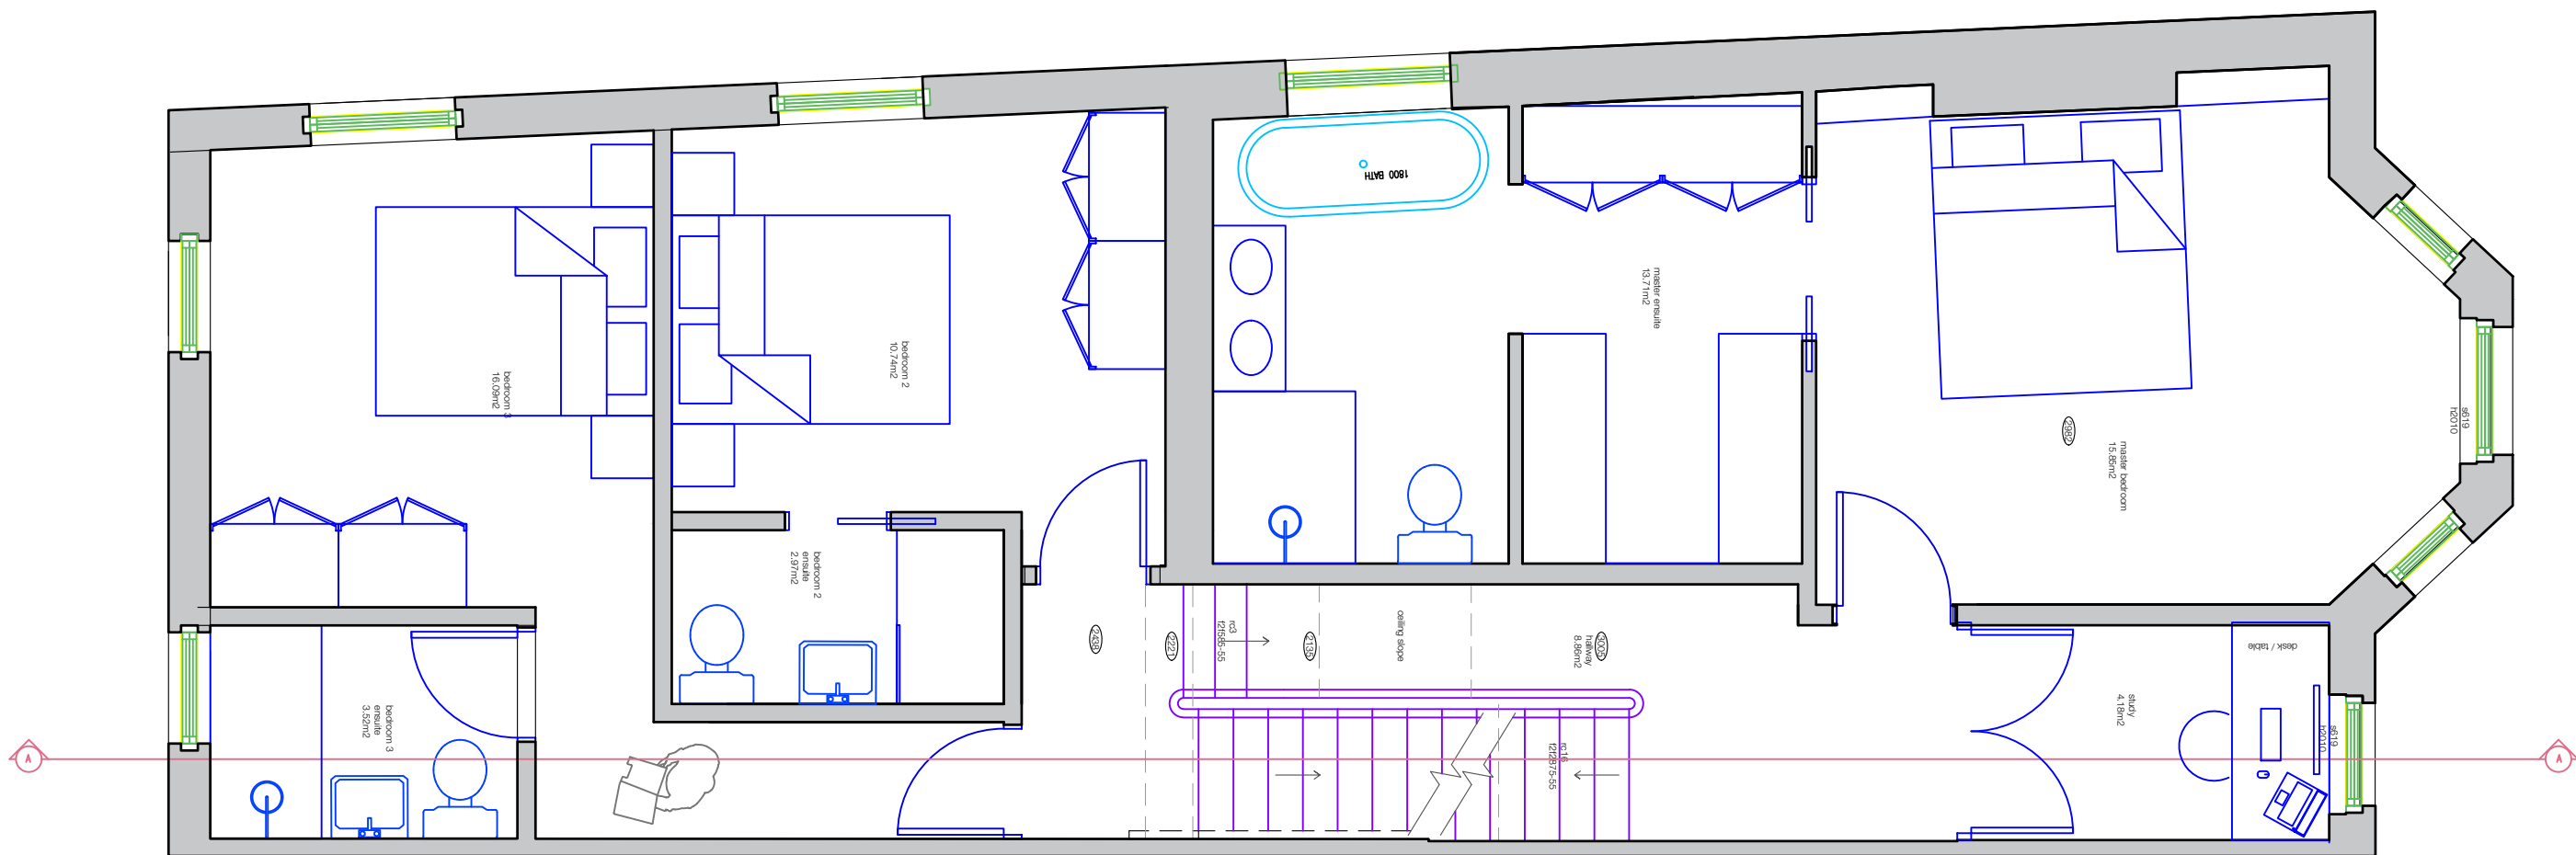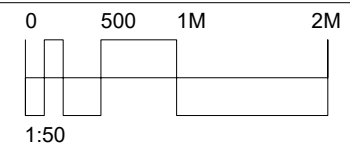

FELIXDB



12 Chichester Road
London NW6 5QN

t. 07966264656

felix@felixdb.co.uk

drawing no.	FDB-70GA-A203 -1
title:	PROPOSED 1ST FLOOR
project:	70 GASCONY AVENUE NW6 4NE
date:	08/07/2021 18:53:00
revision no.	1
drawn by:	F.P
scale:	1:50@A3

dimensions to be checked on site before construction

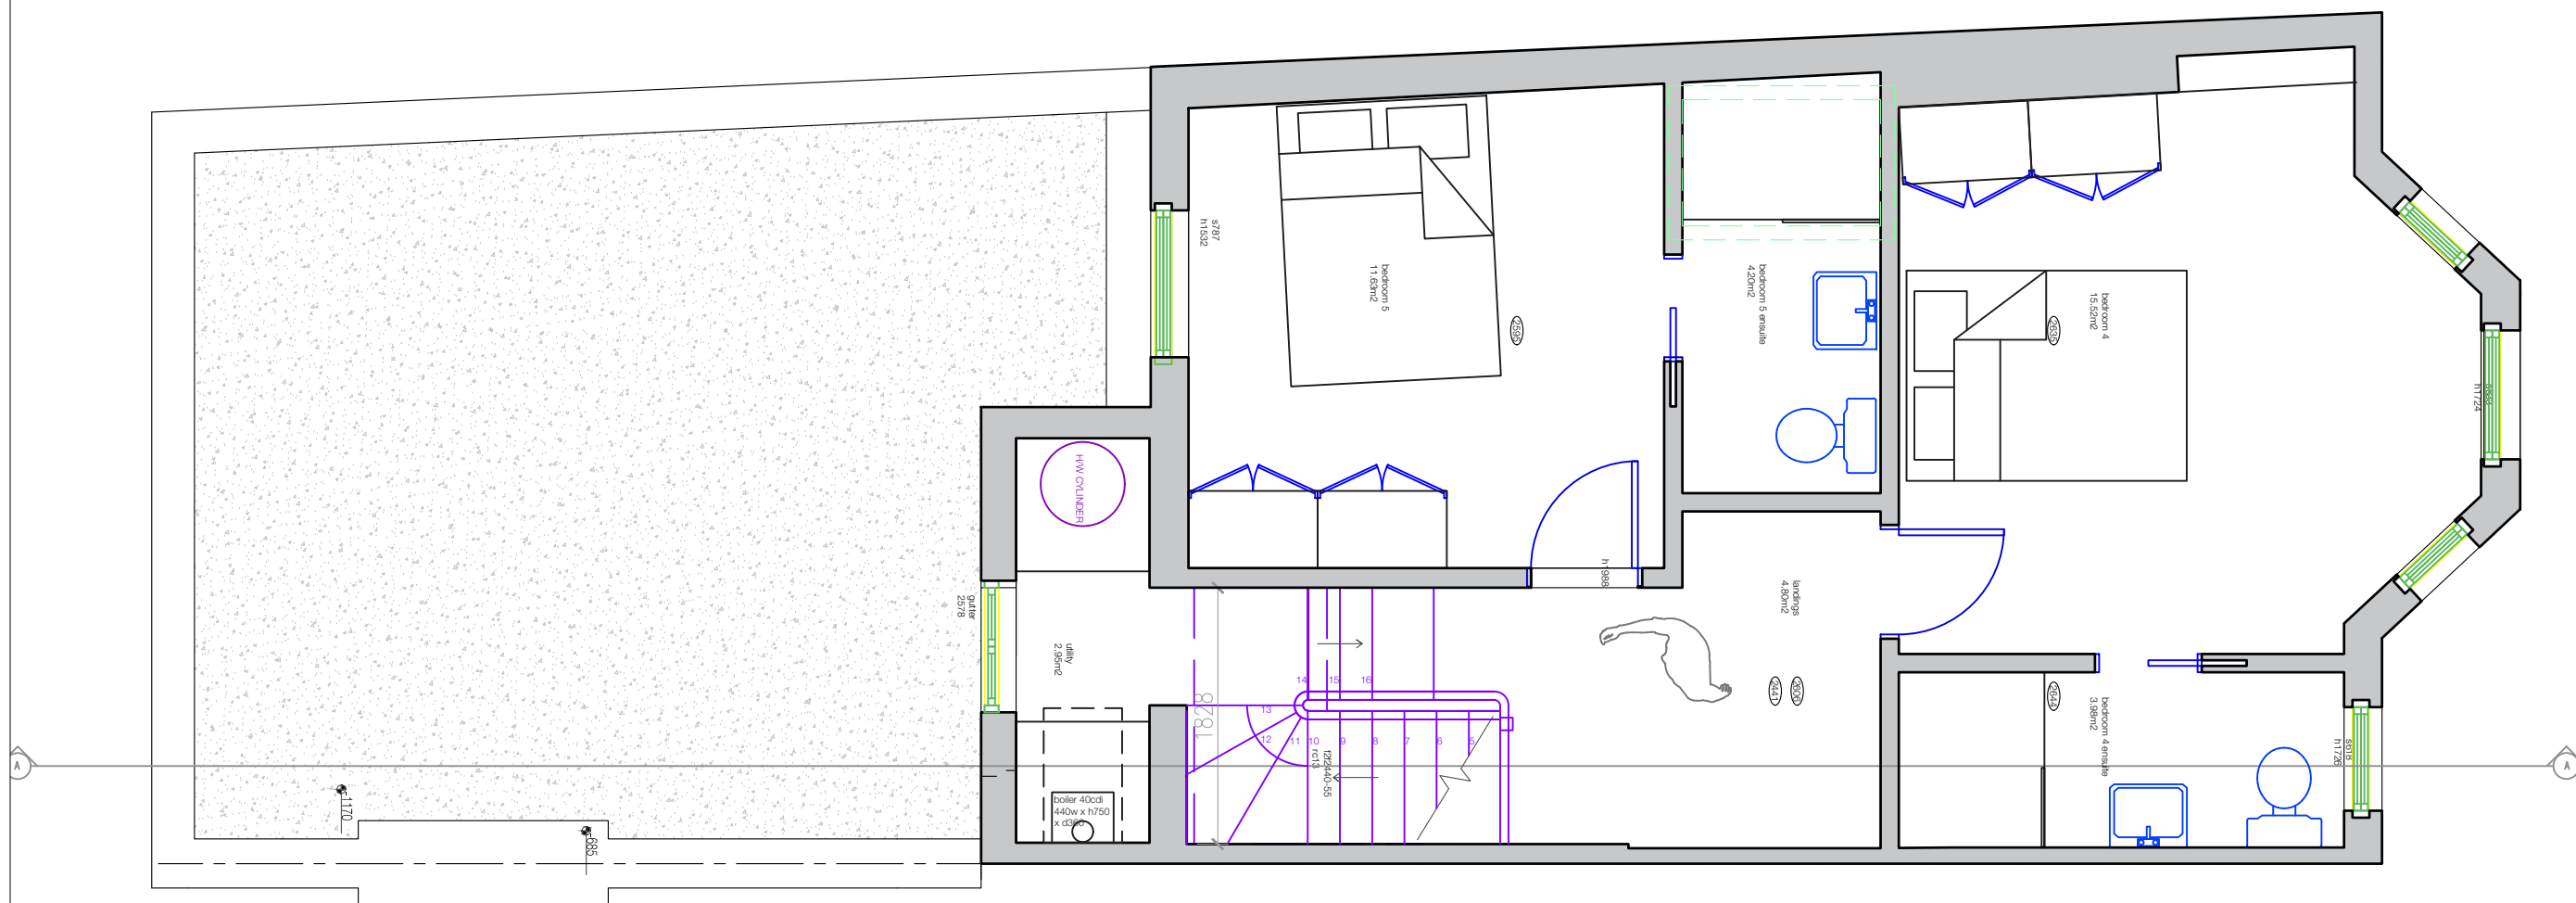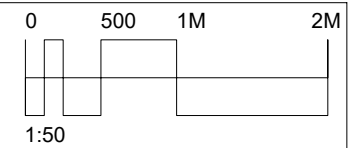


FELIXDB

12 Chichester Road
London NW6 5QN



t. 07966264656

felix@felixdb.co.uk

drawing no.	FDB-70GA-A204 -1
title:	PROPOSED 2ND FLOOR
project:	70 GASCONY AVENUE NW6 4NE
date:	08/07/2021 18:53:01
revision no.	1
drawn by:	F.P
scale:	1:50@A3

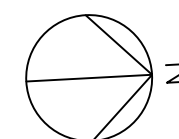

dimensions to be checked on site before construction

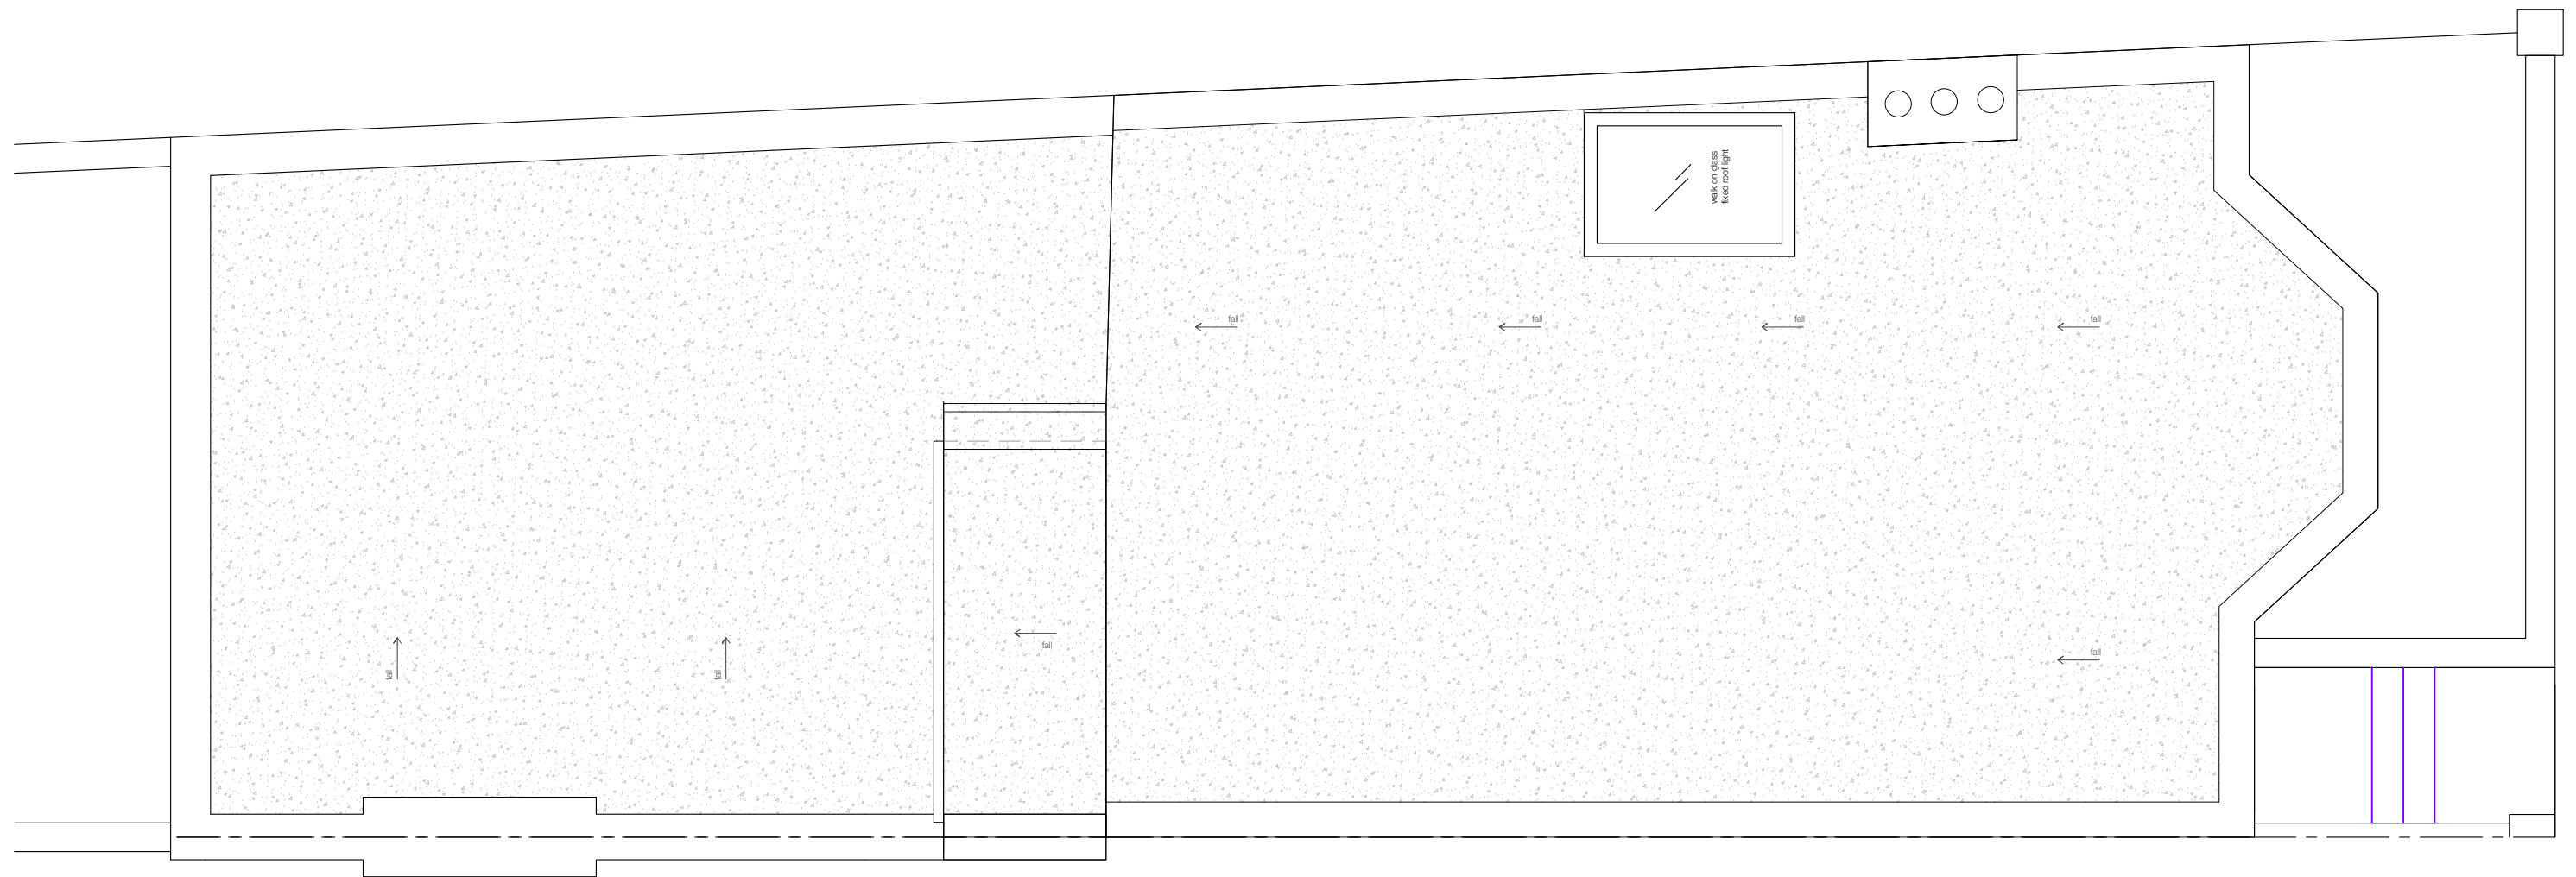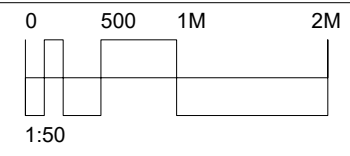


FELIXDB

12 Chichester Road
London NW6 5QN


t. 07966264656

felix@felixdb.co.uk

drawing no.	FDB-70GA-A206 -1
title:	PROPOSED ROOF
project:	70 GASCONY AVENUE NW6 4NE
date:	08/07/2021 18:53:02
revision no.	1
drawn by:	F.P
scale:	1:50@A3

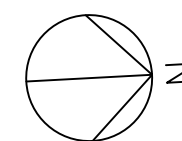

dimensions to be checked on site before construction

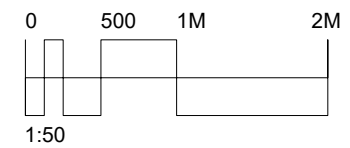

FELIXDB


12 Chichester Road
London NW6 5QN

t. 07966264656

felix@felixdb.co.uk

drawing no.	FDB-70GA-A304 -1
title:	PROPOSED FRONT ELEVATION
project:	70 GASCONY AVENUE NW6 4NE
date:	08/07/2021 18:53:03
revision no.	1
drawn by:	F.P
scale:	1:50@A3

dimensions to be checked on site before construction

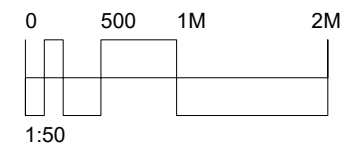

FELIXDB


12 Chichester Road
London NW6 5QN

t. 07966264656

felix@felixdb.co.uk

drawing no.	FDB-70GA-A305 -1
title:	PROPOSED REAR ELEVATION
project:	70 GASCONY AVENUE NW6 4NE
date:	08/07/2021 18:53:05
revision no.	1
drawn by:	F.P
scale:	1:50@A3

dimensions to be checked on site before construction


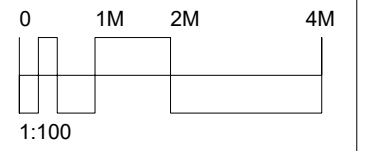


FELIXDB

12 Chichester Road
 London NW6 5QN
 t. 07966264656
 felix@felixdb.co.uk

drawing no.	FDB-70GA-A307 -1
title:	PROPOSED SIDE ELEVATION
project:	70 GASCONY AVENUE NW6 4NE
date:	08/07/2021 18:53:06
revision no.	1
drawn by:	F.P
scale:	1:100@A3

dimensions to be checked on site before construction

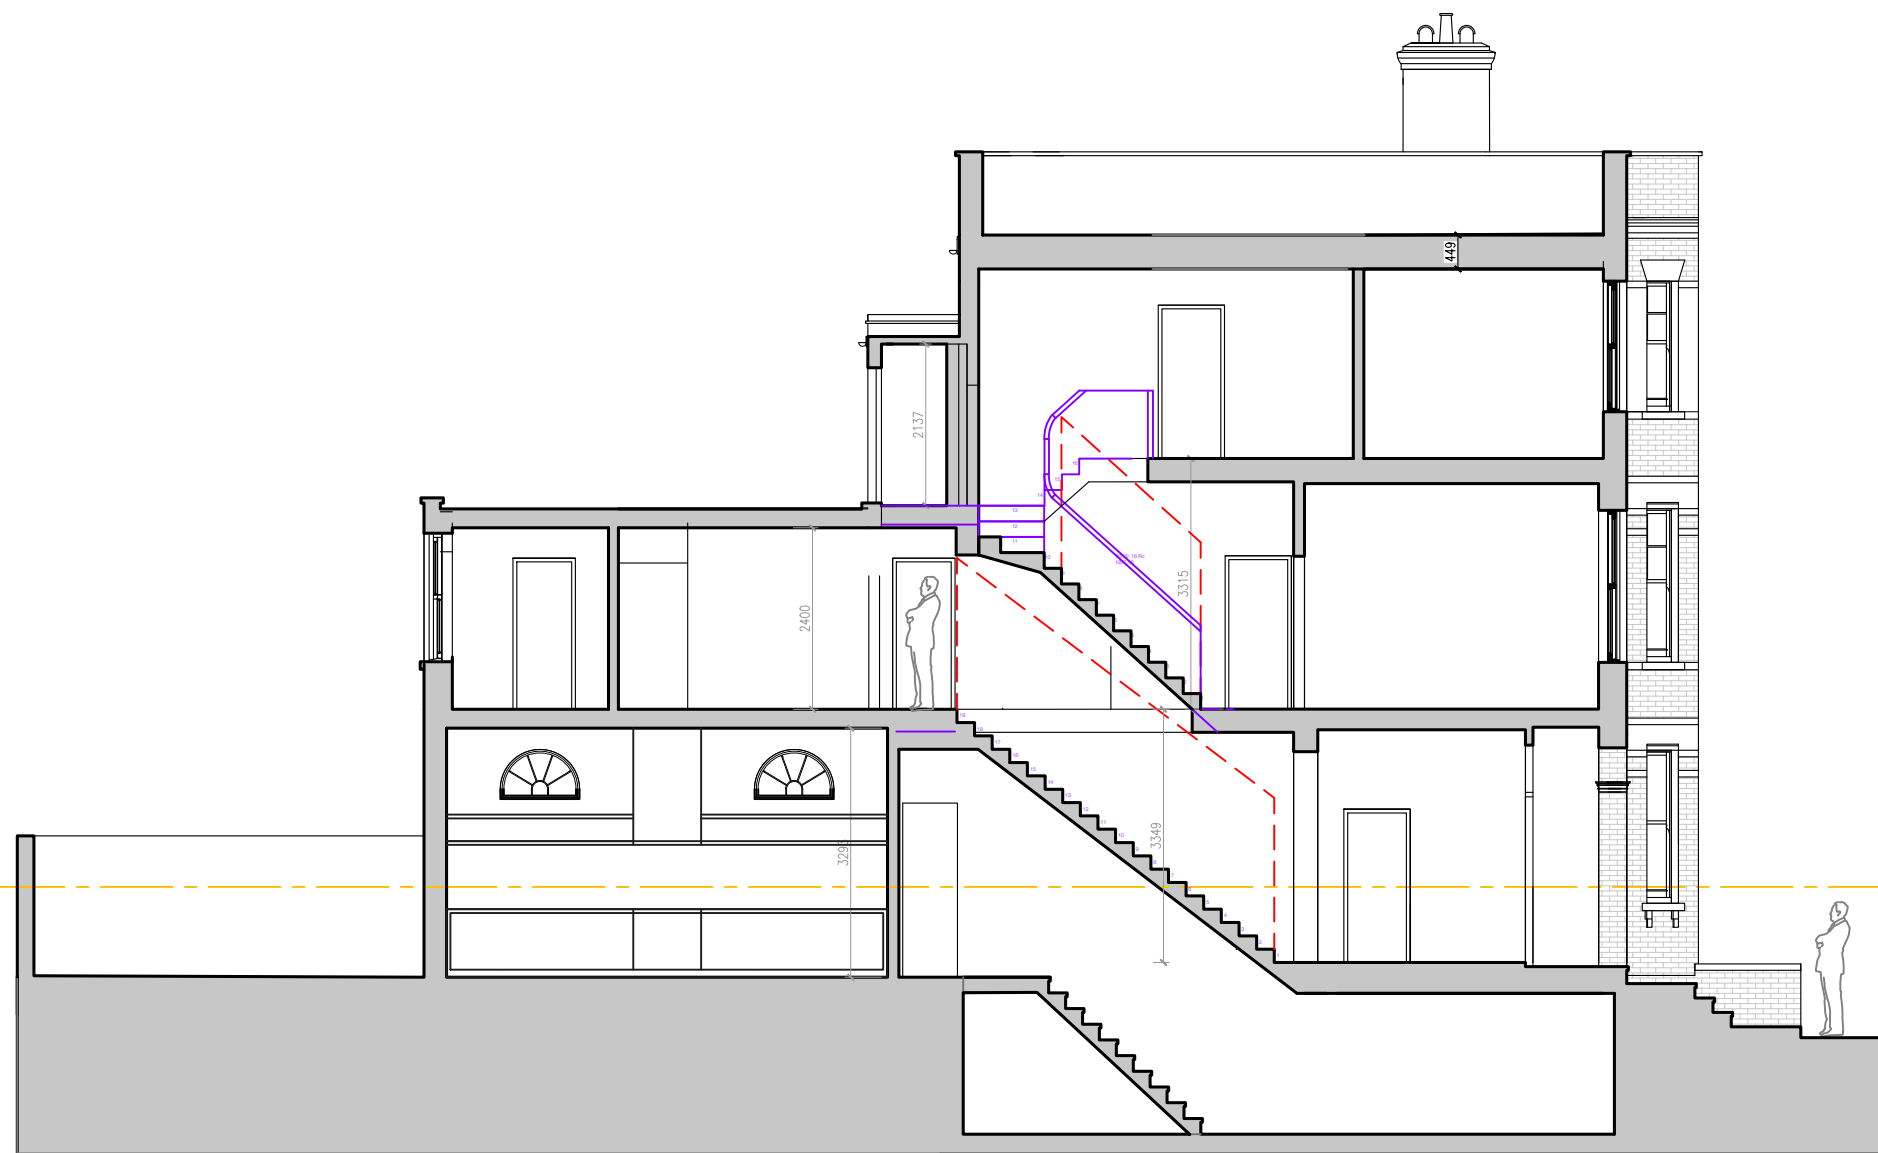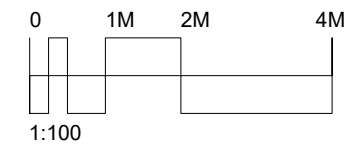

FELIXDB

12 Chichester Road
London NW6 5QN

t. 07966264656

felix@felixdb.co.uk

drawing no.	FDB-70GA-A402 -1
title:	PROPOSED SECTION AA
project:	70 GASCONY AVENUE NW6 4NE
date:	08/07/2021 18:53:07
revision no.	1
drawn by:	F.P
scale:	1:100@A3

dimensions to be checked on site before construction