
EXISTING ARRANGEMENT

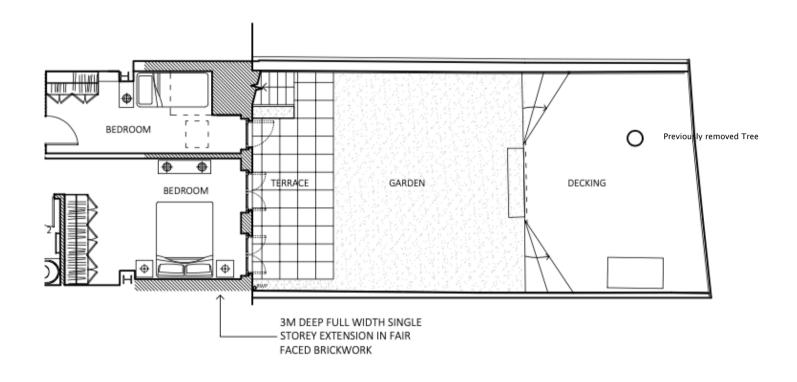






B2 Building Surveyors Ltd 9 / 27 The Broadway, N8 8DR 0800 228 9394 b2.uk.com B2 BUILDING SURVEYORS LTD SHALL HAVE NO RESPONSIBILITY FOR ANY USE MADE OF THIS DOCUMENT OTHER THAN THAT FOR WHICH IT WAS PREPARED AND ISSUED. ALL DIMENSIONS SHOULD BE CHECKED ON SITE.


DO NOT SCALE FROM THIS DRAWING.
ANY SCALED DIMENSIONS NOT SPECIFICALLY MEASURED ON THE PLANS REQUIRE SITE VERIFICATION.

PROJECT NAME:
42 Primrose Gardens
London, NW3 4TP

CLIENT:

PROPOSED ARRANGEMENT

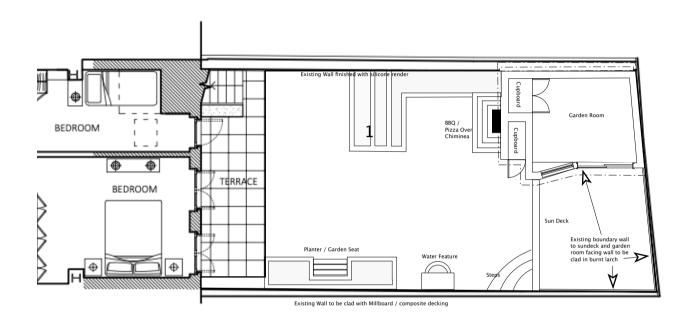

 

METRES



B2 Building Surveyors Ltd 9 / 27 The Broadway, N8 8DR 0800 228 9394 b2.uk.com B2 BUILDING SURVEYORS LTD SHALL HAVE NO RESPONSIBILITY FOR ANY USE MADE OF THIS DOCUMENT OTHER THAN THAT FOR WHICH IT WAS PREPARED AND ISSUED. ALL DIMENSIONS SHOULD BE CHECKED ON SITE.


DO NOT SCALE FROM THIS DRAWING.
ANY SCALED DIMENSIONS NOT SPECIFICALLY MEASURED ON THE PLANS REQUIRE SITE VERIFICATION.


CLIENT:

PROJECT NAME: 42 Primrose Gardens London, NW3 4TP DRAWING TITLE: PROPOSED REAR GARDEN

PAPER SIZ	E:	ISO A4	DWG NO:.	42PG.GP1
DWG SCA	E:	1:100 @ A4	DATE:	04/04/21

SIDE ELEVATION

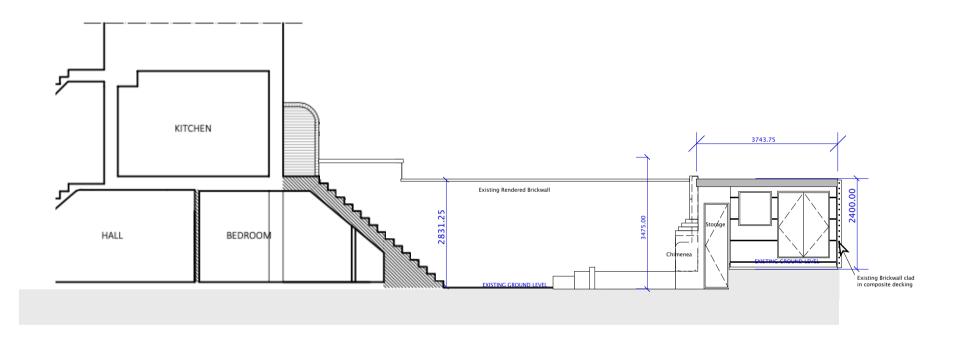

 

B₂

B2 Building Surveyors Ltd 9 / 27 The Broadway, N8 8DR 0800 228 9394 b2.uk.com B2 BUILDING SURVEYORS LTD SHALL HAVE NO RESPONSIBILITY FOR ANY USE MADE OF THIS DOCUMENT OTHER THAN THAT FOR WHICH IT WAS PREPARED AND ISSUED. ALL DIMENSIONS SHOULD BE CHECKED ON SITE.

DO NOT SCALE FROM THIS DRAWING.

ANY SCALED DIMENSIONS NOT SPECIFICALLY MEASURED ON THE PLANS REQUIRE SITE VERIFICATION.

DRAWI

PROJECT NAME: 42 Primrose Gardens London, NW3 4TP

CLIENT:


DRAWING TITLE: GARDEN ROOM SIDE ELEVATION

 PAPER SIZE:
 ISO A4
 DWG NO:.
 42PG.GP2

 DWG SCALE:
 1:100 @ A4
 DATE:
 04/04/21

METRES

GARDEN ELEVATIONS

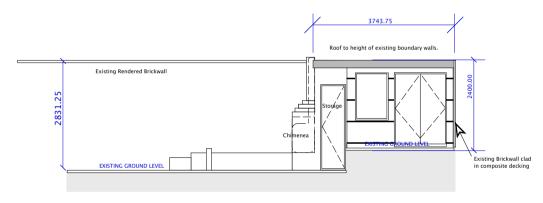

Existing Brickwall clad in composite decking

Existing Rendered Brickwall

EXISTING CROUND LEVEL

EXISTING CROUND LEVEL


SIDE ELEVATION

REAR ELEVATION



B2 Building Surveyors Ltd 9 / 27 The Broadway, N8 8DR 0800 228 9394 b2.uk.com B2 BUILDING SURVEYORS LTD SHALL HAVE NO RESPONSIBILITY FOR ANY USE MADE OF THIS DOCUMENT OTHER THAN THAT FOR WHICH IT WAS PREPARED AND ISSUED. ALL DIMENSIONS SHOULD BE CHECKED ON SITE.

DO NOT SCALE FROM THIS DRAWING. ANY SCALED DIMENSIONS NOT SPECIFICALLY MEASURED ON THE PLANS REQUIRE SITE VERIFICATION.

 

CLIENT:


PROJECT NAME: 42 Primrose Gardens London, NW3 4TP DRAWING TITLE:


GARDEN ROOM SIDE & REAR ELEVATIONS METRES

PAPER SIZE: ISO A4 DWG NO:. 42PG.GP3

DWG SCALE: 1:100 @ A4 DATE: 04/04/21

REAR GARDEN ELEVATION

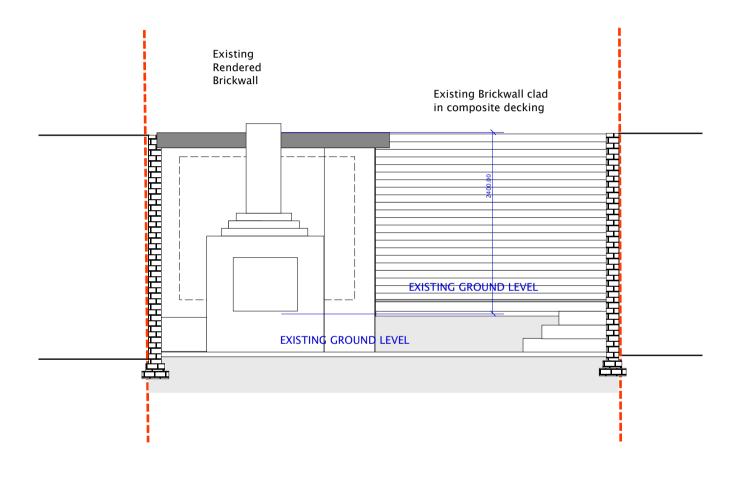

 



B2 Building Surveyors Ltd 9 / 27 The Broadway, N8 8DR 0800 228 9394 b2.uk.com B2 BUILDING SURVEYORS LTD SHALL HAVE NO RESPONSIBILITY FOR ANY USE MADE OF THIS DOCUMENT OTHER THAN THAT FOR WHICH IT WAS PREPARED AND ISSUED. ALL DIMENSIONS SHOULD BE CHECKED ON SITE.

DO NOT SCALE FROM THIS DRAWING.
ANY SCALED DIMENSIONS NOT SPECIFICALLY MEASURED ON THE PLANS REQUIRE SITE VERIFICATION.

CLIENT:

PROJECT NAME: 42 Primrose Gardens London, NW3 4TP DRAWING TITLE:

ISO A4

GARDEN ROOM SIDE & REAR ELEVATIONS

PAPER SIZE:

DWG SCALE:

DWG NO:. 42PG.GP5

1:50 @ A4 DATE: 04/04/21