

REFER TO TYPICAL SLAB, PILE CAP AND GROUND BEAM DETAILS FOR WATERPROOFING AS INDICATED ON DRAWING MHA-ACM-00-XX-DR-SE-05001.

REFER TO TYPICAL SLAB, PILE CAP AND GROUND BEAM DETAILS FOR HEAVE PROTECTION AS INDICATED ON DRAWING MHA-ACM-00-XX-DR-SE-05005

TO BE READ IN CONJUNCTION WITH DRAWINGS:
 01000 - BASEMENT B2
 01001 - BASEMENT B1
 01012 - PILE LAYOUT
 01014 - PILE SCHEDULE
 01106 - SECANT PILING
 05003 - PILECAP DETAILS
 05006 - PILECAP DETAILS (NON-STANDARD)

PILECAPS ARE INTEGRAL WITH THE BASEMENT SLAB CONSTRUCTION. REFER TO ALL BASEMENT DRAWINGS.


FOR TYPICAL NOTES, PLEASE REFER TO DRAWING 01001

Project
BEDFORD PASSAGE DEVELOPMENT


UK & IRELAND
 Client
MIDDLESEX ANNEXE LLP

Consultant
AECOM
 Aldgate Tower
 2 Leman Street
 London E1 8FA
 United Kingdom
 Tel +44 (0) 20 7061 7000
 www.aecom.com


- Notes**
- Do not scale from this drawing. Work to figured dimensions only.
 - This drawing is to be read in conjunction with:
 - AECOM Structural Specifications
 - Design reports
 - Survey and Interpretative Reports
 - Project Specifications and Performance Specifications
 - Health and Safety Hazard Register
 - Relevant drawings and documentation issued by the architect, engineers and specialists.
 - Building Information Model (BIM)
 - Movements and Tolerances Report
 - All dimensions are in mm except levels which are in metres and relate to [ordance datum].
 - Any discrepancies shall be referred to the Designer before work commences.

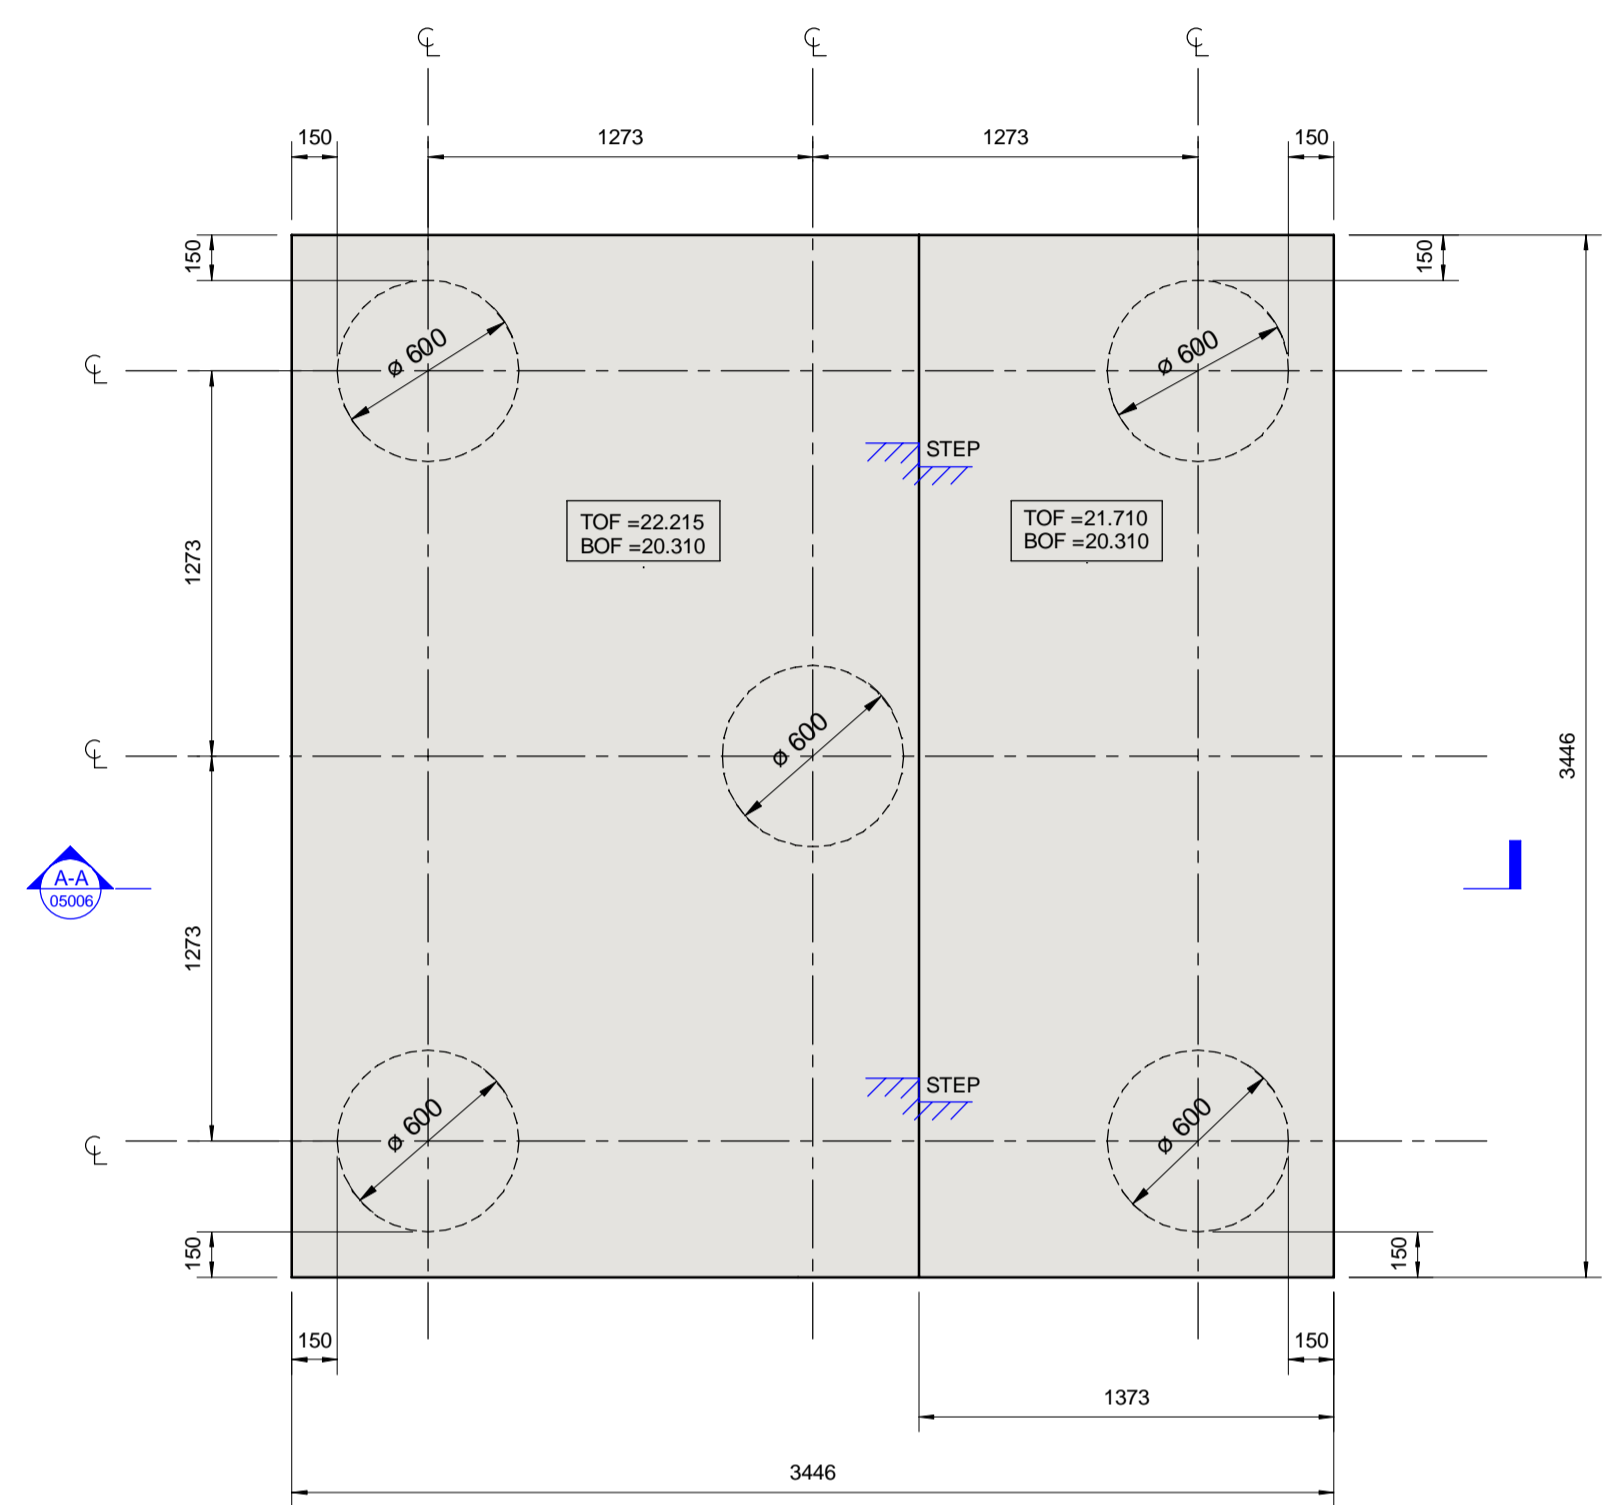


Foundation Plan - PC5X
 1 : 25

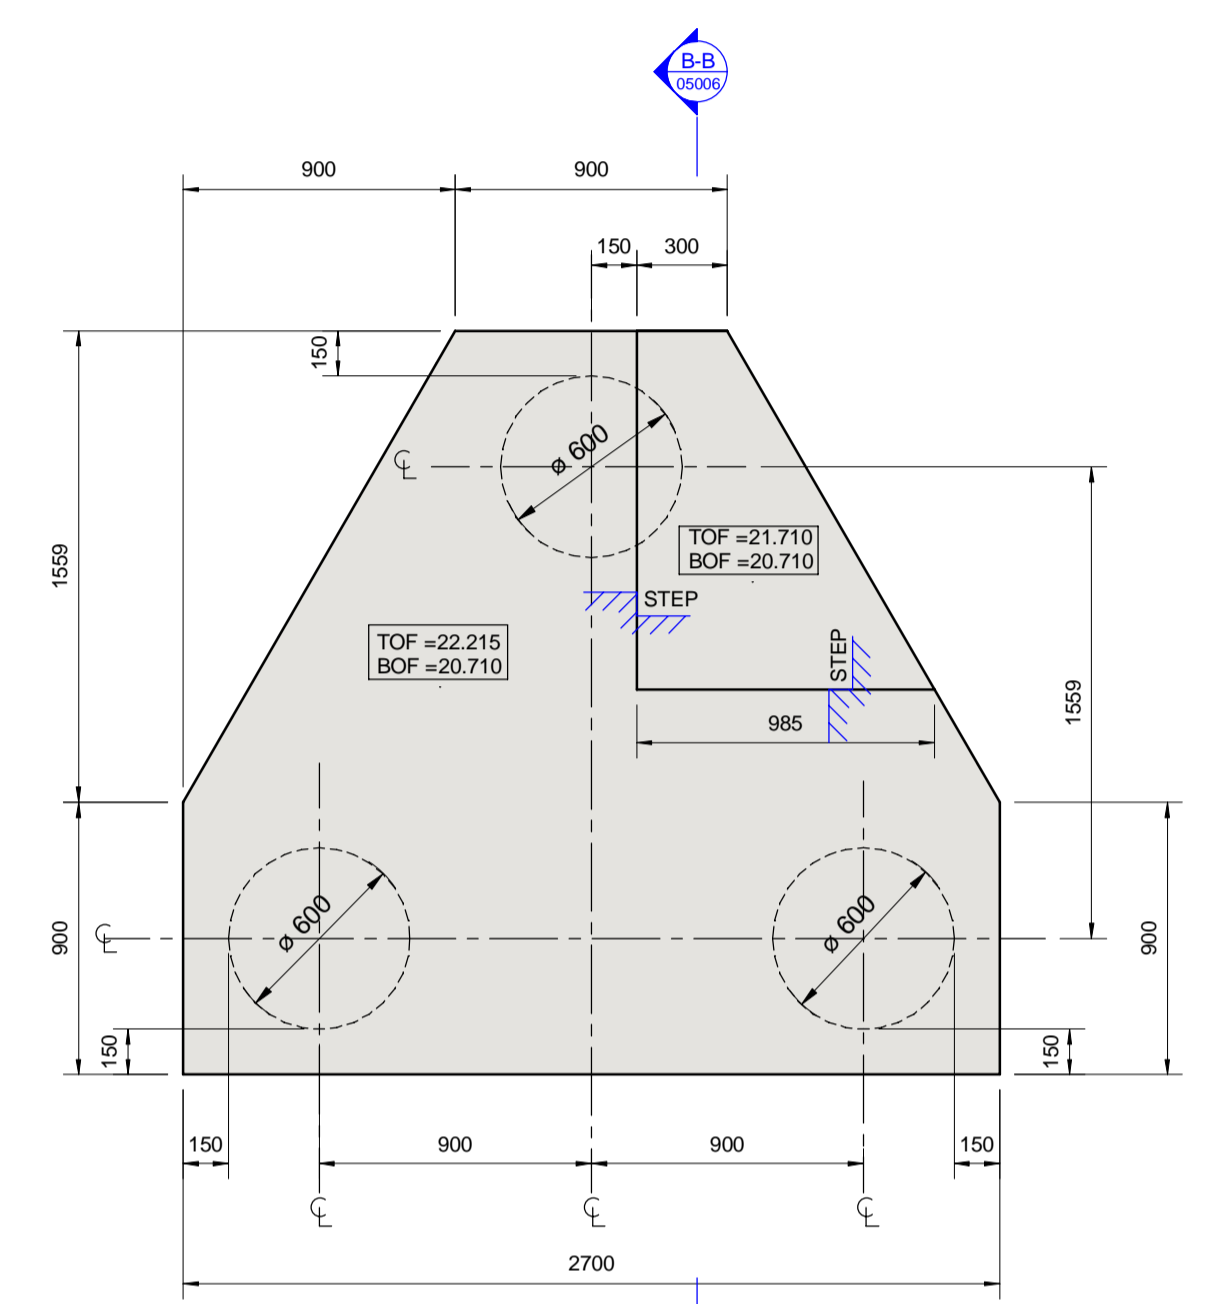


Foundation Plan - PC3X
 1 : 25

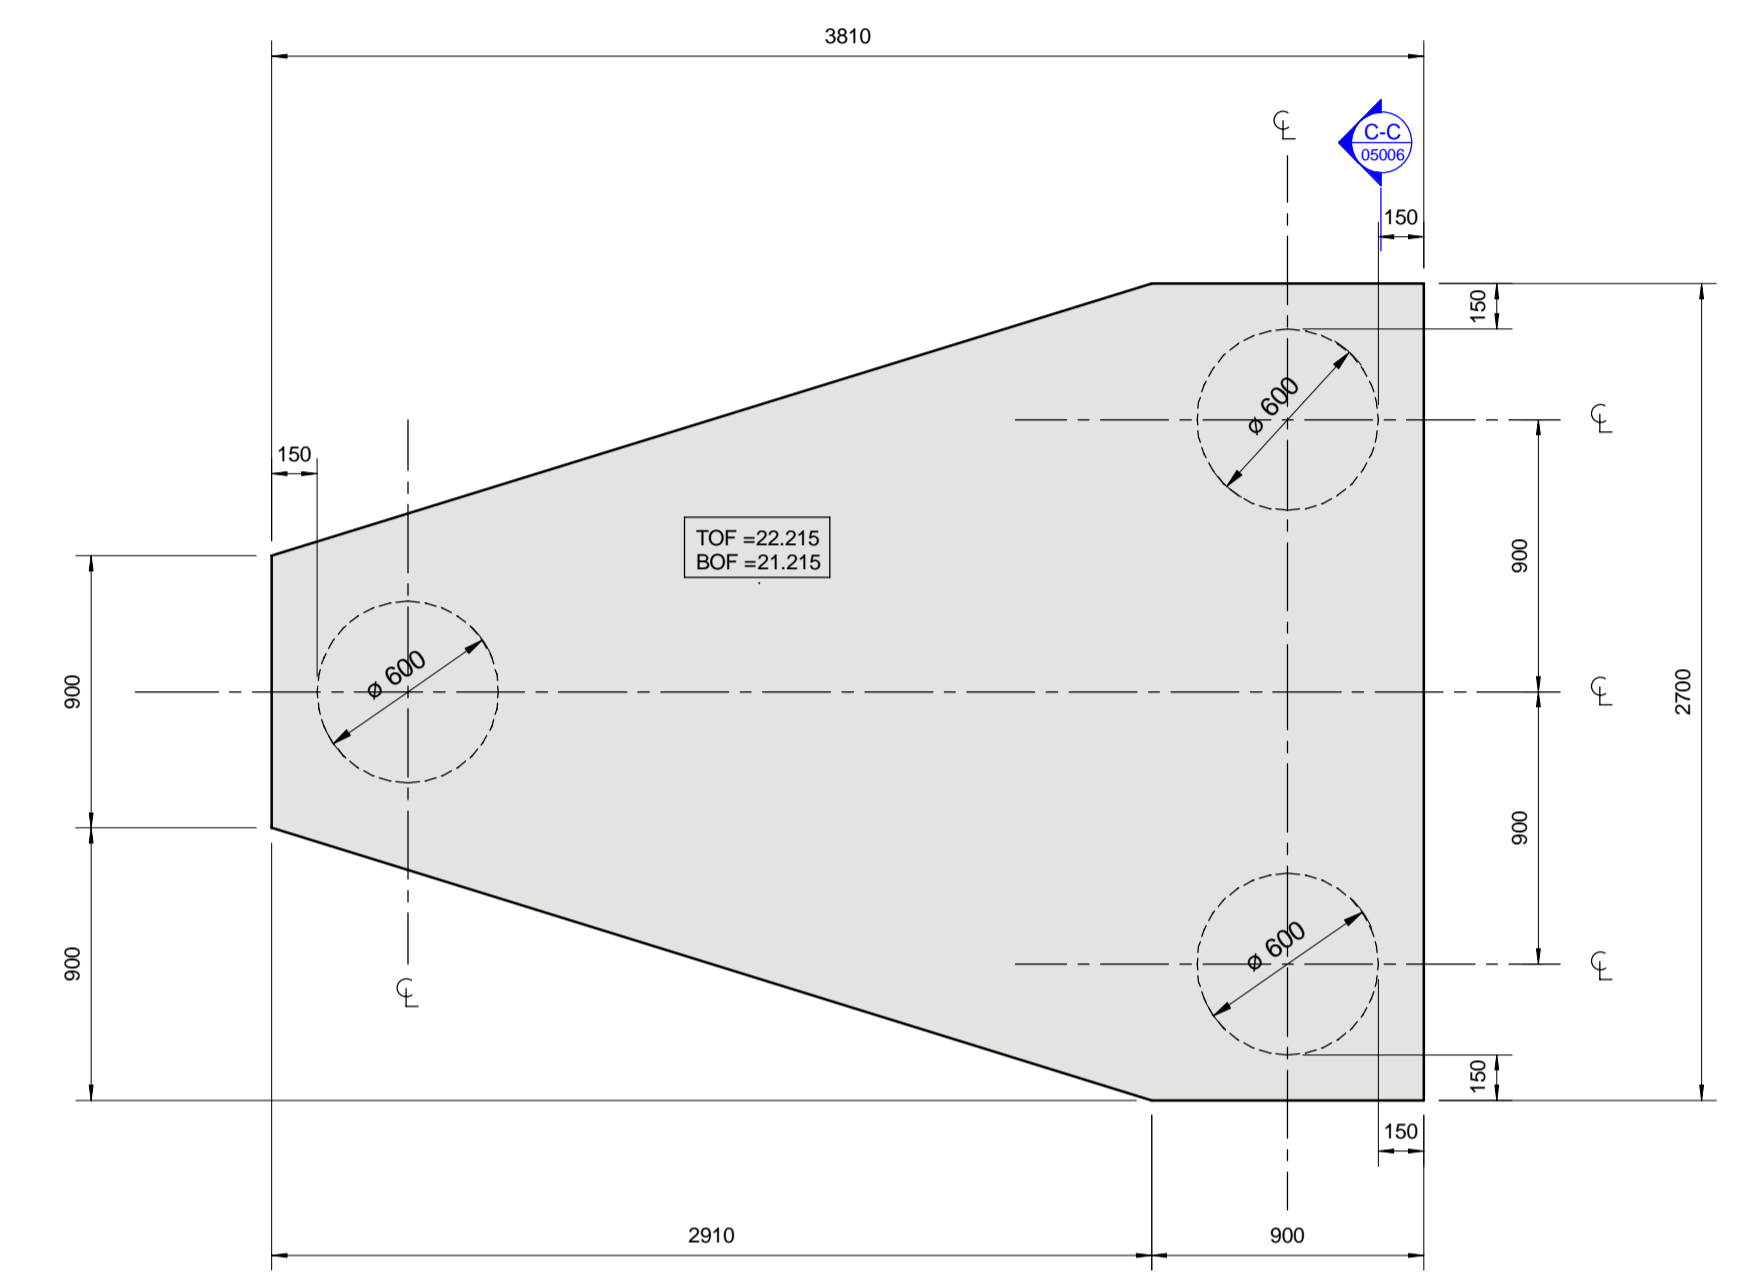


Foundation Plan - PC3Y
 1 : 25

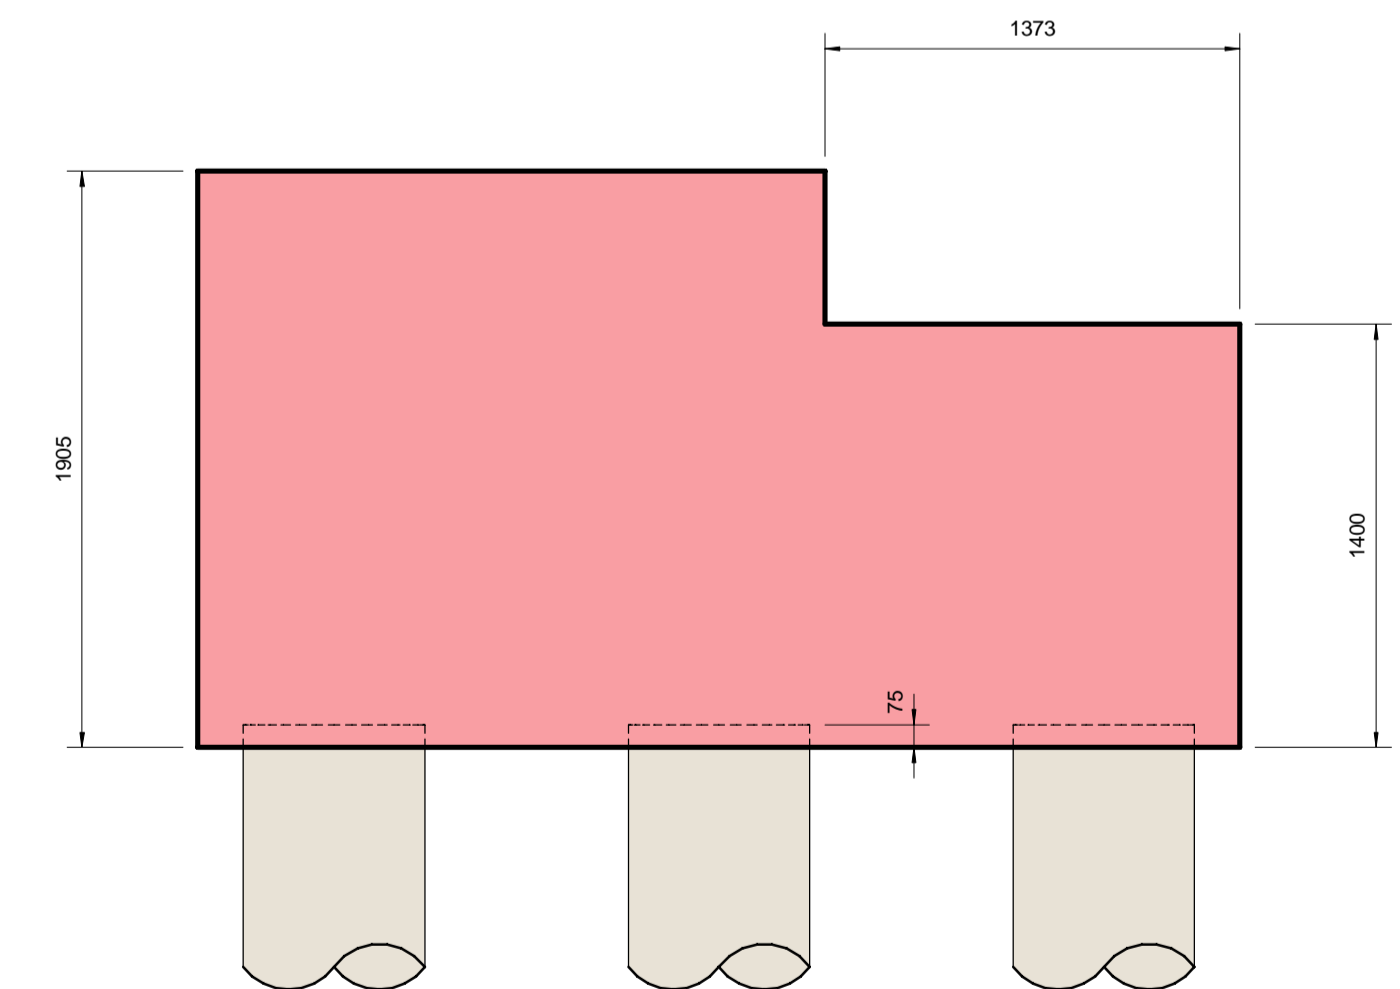

PC5X - SECTION A-A
 1 : 25

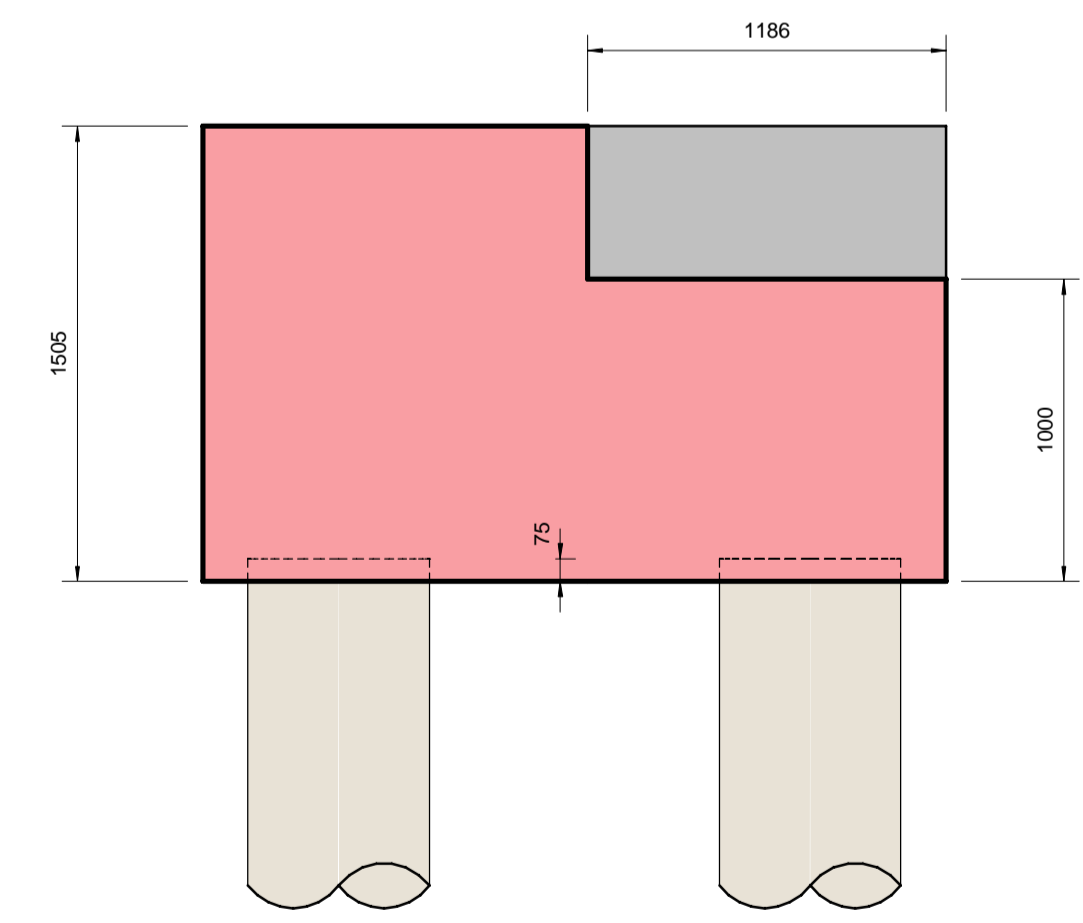

PC3X - SECTION B-B
 1 : 25

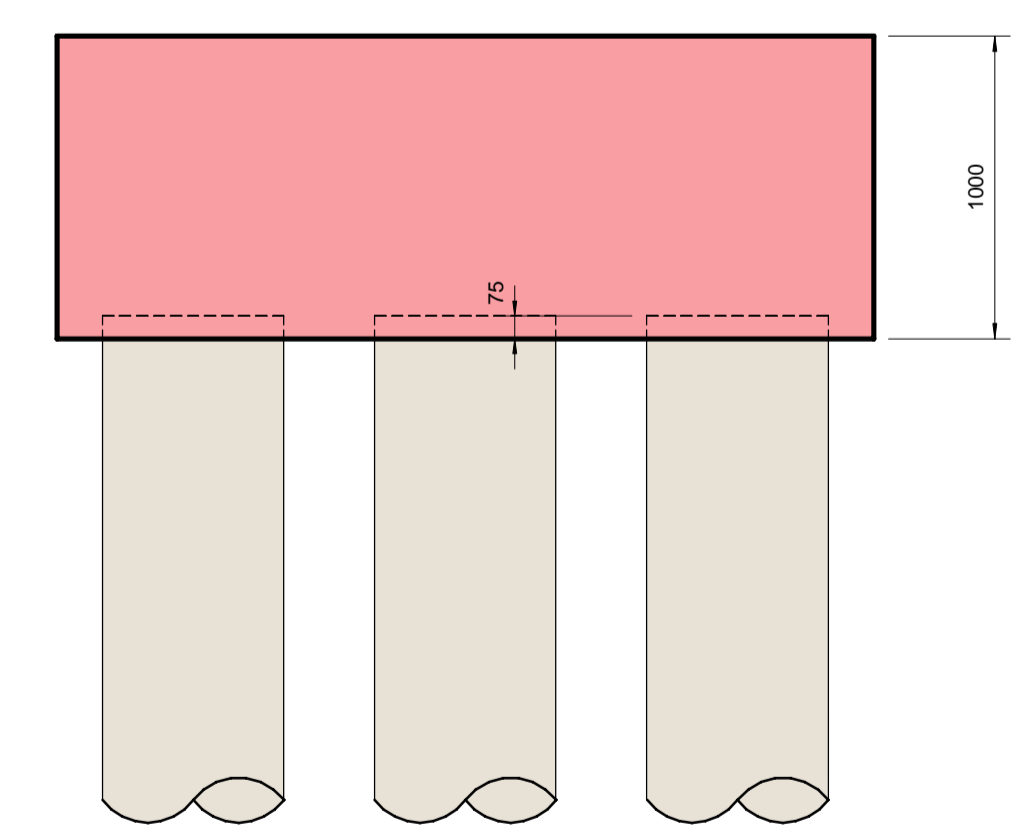

PC3Y - SECTION B-B
 1 : 25

This drawing has been prepared for the use of AECOM's client. It may not be used, modified, reproduced or relied upon by third parties, except as agreed by AECOM or as required by law. AECOM accepts no responsibility, and denies any liability whatsoever, to any party that uses or relies on this drawing without AECOM's express written consent. Do not scale this document. All measurements must be obtained from the scaled dimensions.

Rev.	Date	Description	Rev/Chk/Apr
T1	23.10.20	ISSUED FOR TENDER	RH/KSF/DW

Purpose Of Issue
 STAGE 4 TENDER

Project Number
 60516144

Sheet Title
 New Build
 Pile Cap Details (Non-Standard)

Sheet Number
 MHA-ACM-00-XX-DR-SE-05006

Scale: 1 : 25@A1 **Rev:** T1