

Project

BEDFORD PASSAGE DEVELOPMENT

UK & IRELAND
 Client
MIDDLESEX ANNEXE LLP

Consultant
AECOM
 Aldgate Tower
 2 Leman Street
 London E1 8FA
 United Kingdom
 Tel +44 (0) 20 7061 7000
 www.aecom.com

- ### Notes
- Do not scale from this drawing. Work to figured dimensions only.
 - This drawing is to be read in conjunction with:
 - AECOM Structural Specifications
 - Design reports
 - Survey and Interpretative Reports
 - Project Specifications and Performance Specifications
 - Health and Safety Hazard Register
 - Relevant drawings and documentation issued by the architect, engineers and specialists.
 - Building Information Model (BIM)
 - Movements and Tolerances Report
 - All dimensions are in mm except levels which are in metres and relate to [ordnance datum].
 - Any discrepancies shall be referred to the Designer before work commences.

Colour Key

	Cut	Projection
In situ (RC) Concrete		
Piles		

INDICATES TEMPORARY EXTENT OF SECANT PILE

Key:

SSL	- STRUCTURAL SLAB LEVEL
TOC	- TOP OF CONCRETE
TOF	- TOP OF FOUNDATION
PCO	- PILE CUT OFF
TPCO	- TEMPORARY PILE CUT OFF
TOCB	- TOP OF CAPPING BEAM
BOCB	- BOTTOM OF CAPPING BEAM

Issue/Revision

T1	23.10.20	ISSUED FOR TENDER	RH/KSF/DW
Rev.	Date	Description	Dm/Chk/Apr

Purpose Of Issue

STAGE 4 TENDER

Project Number

60516144


Sheet Title

New Build
 Proposed Secant Wall Sections

Sheet Number

MHA-ACM-XX-XX-DR-SE-04030

Scale: As indicated@A1 Rev: T1

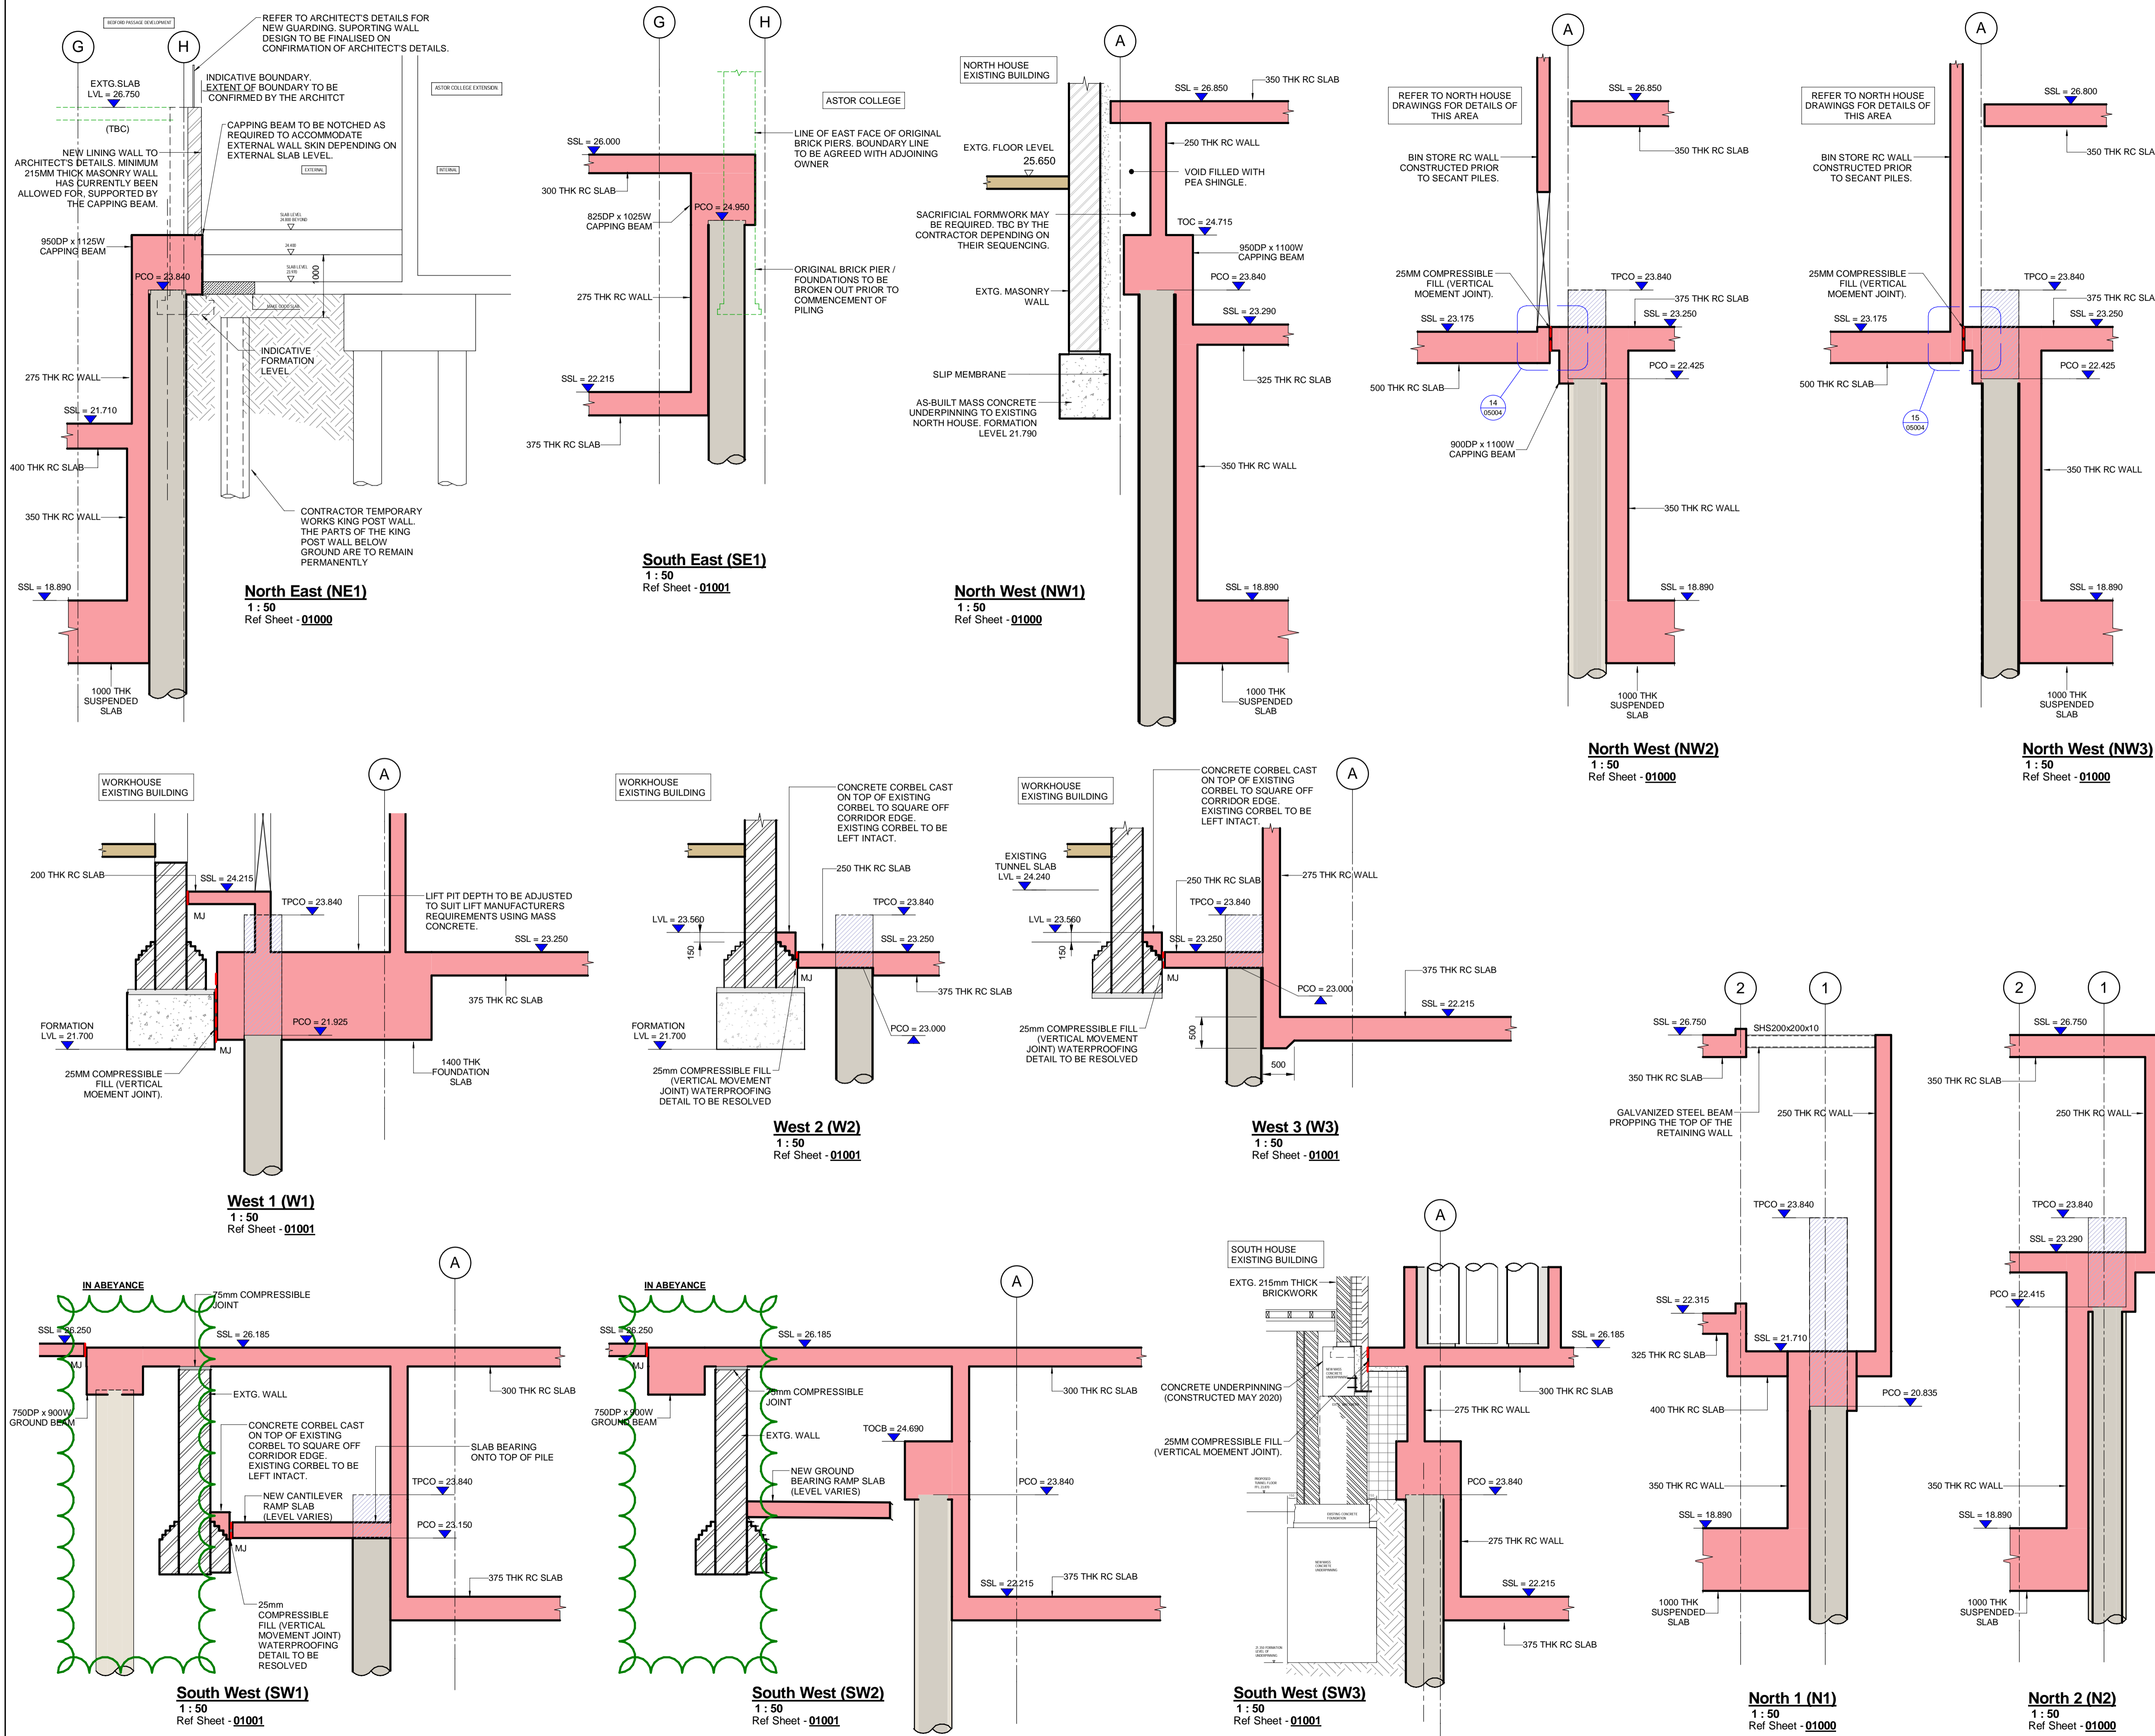

This drawing has been prepared for the use of AECOM's client. It may not be used, modified, reproduced or relied upon by third parties, except as agreed by AECOM or as required by law. AECOM accepts no responsibility, and denies any liability whatsoever, to any party that uses or relies on this drawing without AECOM's express written consent. Do not scale this document. All measurements must be obtained from the stated dimensions.