


FITZJOHN'S AVENUE

PRINCE ARTHUR ROAD

GROUND FLOOR PLAN

(SCALE 1:100)

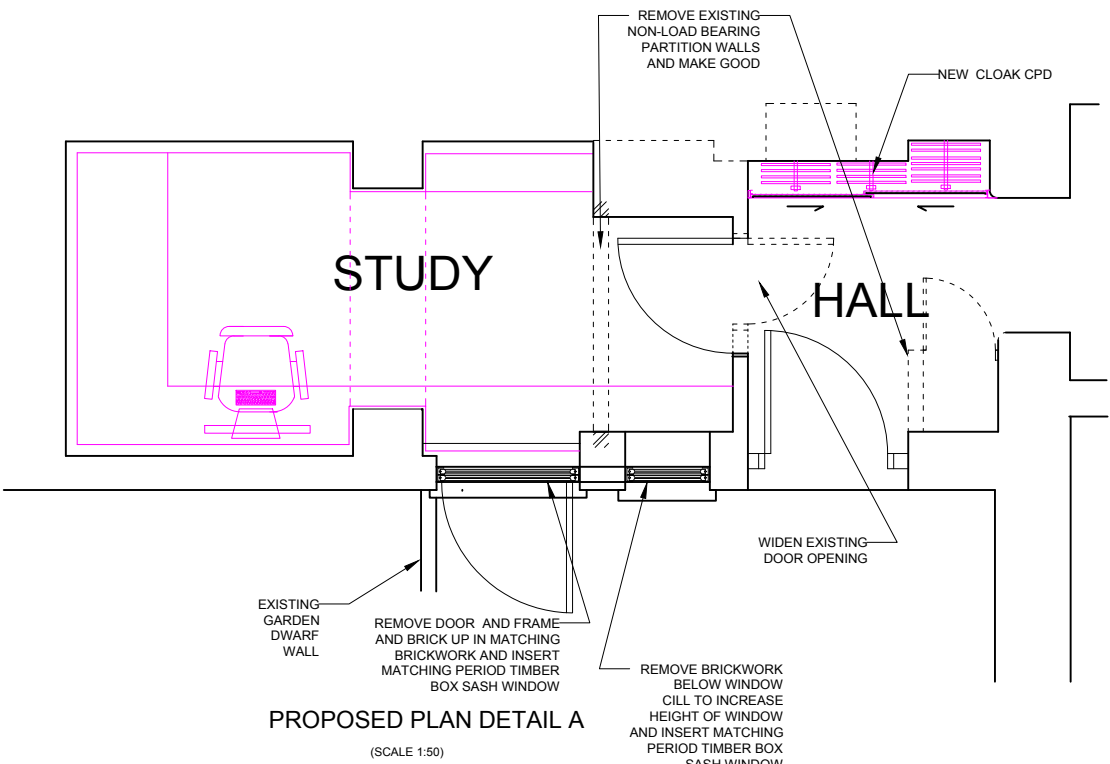

 e - andreas@mo-associates.com m - 07767253530	CLIENT	Mr A IOANNOU	SCALE	DATE	JOB No.	REV	DATE	DESCRIPTION	NOTES ALL DIMENSIONS TO BE CHECKED ON SITE. NO DEVIATION OF DETAILS SHOWN ON THIS DRAWING WITHOUT PRIOR PERMISSION OF MO ASSOCIATES. COPYRIGHT PROTECTED 	
	PROJECT	FLAT 1 104 FITZJOHN'S AVENUE LONDON NW3 6NT	TITLE			SCALE				
	PROPOSED PLAN			1:100 0.0 0.5 1.0 1.5 2.0 3.0 4.0 1:50 0.0 0.25 0.5 0.75 1.0 1.5 2.0						
	DRG No. STATUS REV			metres						
			242A3P2.1 /P /00							

