



New Intake / Extract Louvres  
to be installed above the  
Entrance door and Shopfront  
Glazing

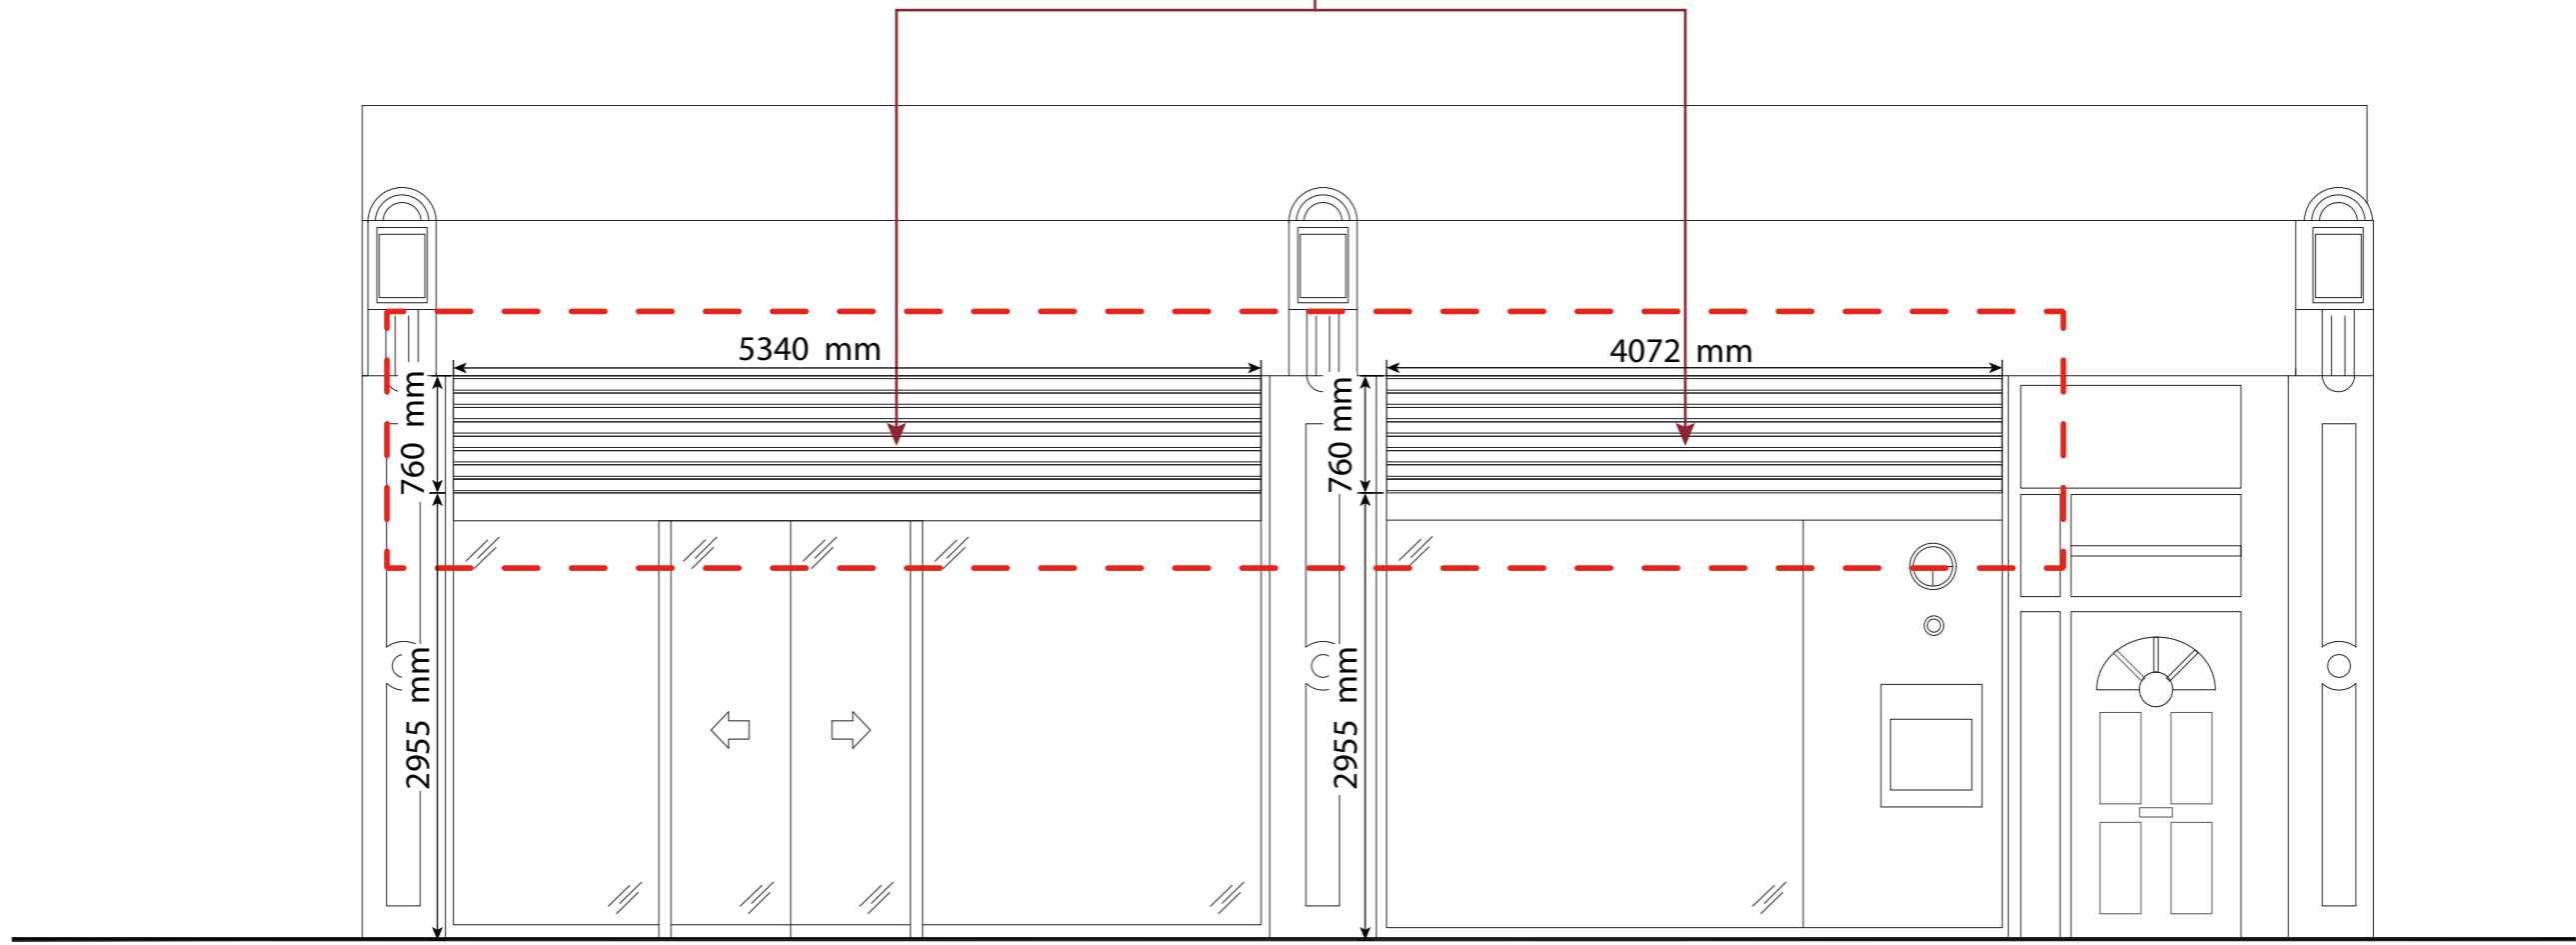

**SOUTH ELEVATION**

SCALE BAR

1:50

 

DRAWING NO  
03\_2721\_03B

SCALE  
1:50@A3

CHECKED BY  
SHIKHA  
DRAWN BY  
DEEKSHA

DATE  
07.07.2021

STORE TYPE  
EXPRESS

STORE NAME  
BELSIZE PARK

CONTENT  
PROPOSED ELEVATION



**FEASIBILITY PLANNING**  
STORE PLANNING DEPARTMENT  
PROPERTY SERVICES  
HIGHWOODS BUILDING, KESTREL WAY  
WELWYN GARDEN CITY, HERTFORDSHIRE, AL7 1GB UK  
TELEPHONE : 01707 395150

THE COPYRIGHT AND ALL OTHER RIGHTS IN AND RELATING TO THIS PUBLICATION BELONG TO AND ARE THE SOLE PROPERTY OF TESCO STORES LIMITED. ALL RIGHTS ARE RESERVED. NEITHER THE WHOLE NOR ANY PART OF THIS PUBLICATION MAY BE REPRODUCED OR TRANSMITTED IN ANY FORM OR BY ANY ELECTRONIC OR MECHANICAL MEANS INCLUDING PHOTOCOPIING AND RECORDING OR FROM ANY RETRIEVAL SYSTEM WITHOUT THE PRIOR WRITTEN LICENCE FROM THE OWNER © 1997 TESCO STORES LIMITED