


ALL DIMENSIONS TO BE CHECKED ON SITE


NOTES:

This drawing is the property of True Associates and is issued on the condition that it is not reproduced, disclosed or copied to any unauthorised person without written consent. No dimensions are to be scaled from this drawing. This drawing is to be read in conjunction with Construction Notes. This drawing is to be read in conjunction with all relevant Consultants and Sub-Contractor drawings, schedules and specifications. All dimensions shown are in mm and are to structural elements and not finished, unless noted otherwise. All dimensions are to be checked on Site prior to commencing any work. Any discrepancies should be reported to the Project Co-ordinator immediately.


i True Associates

 


LINEAR SCALE 1:100

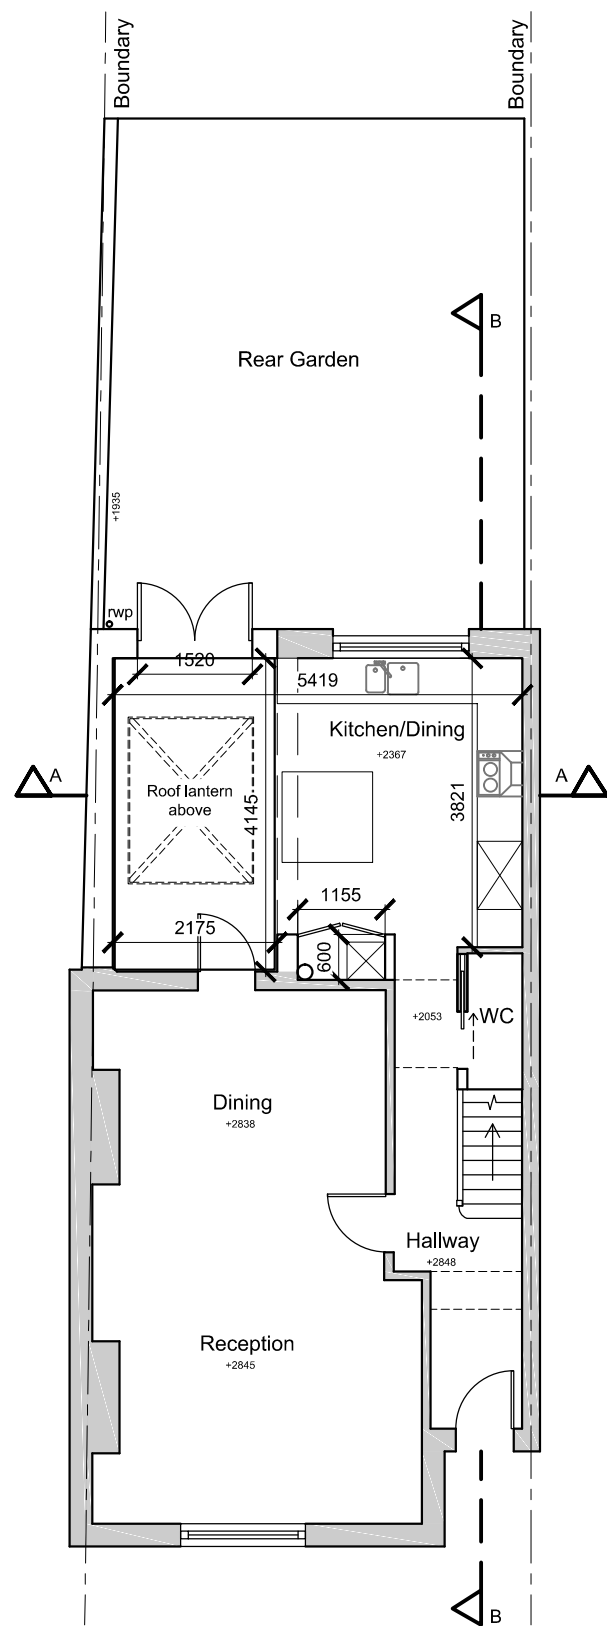

PROPOSED GROUND FLOOR PLAN

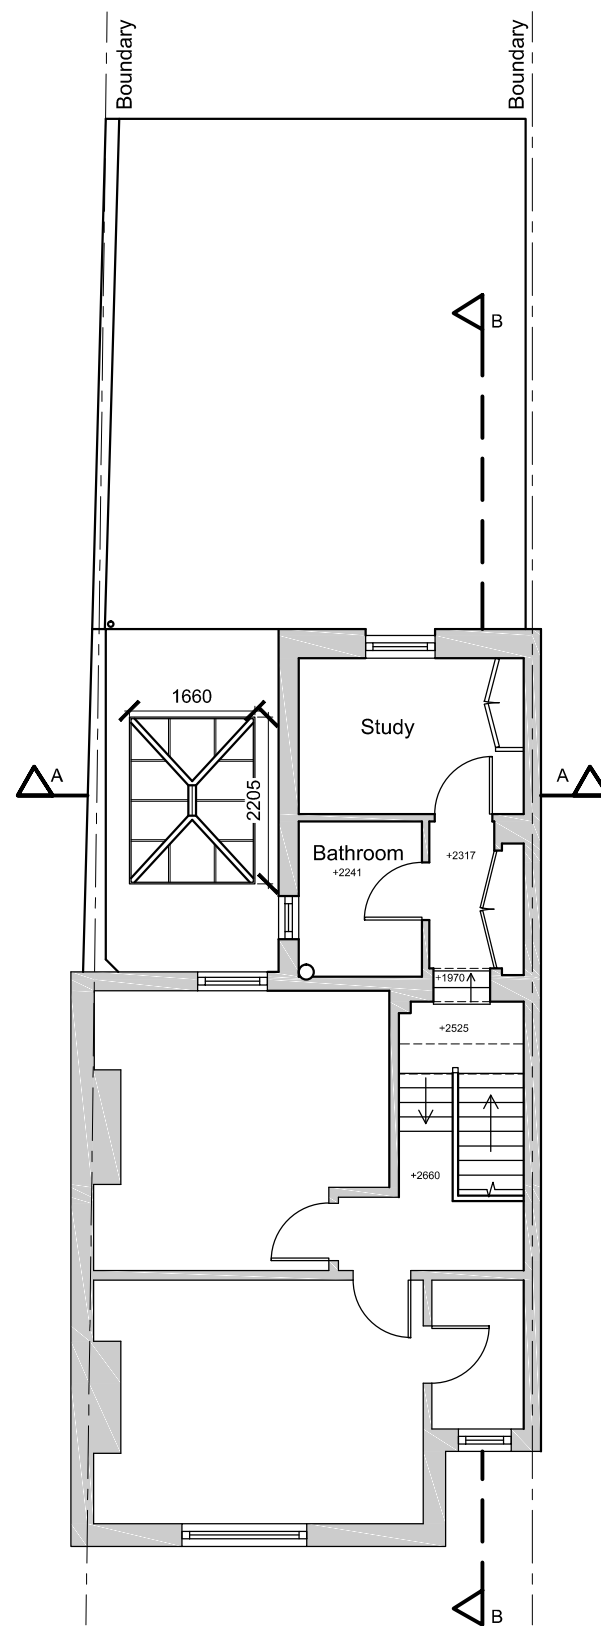

PROPOSED FIRST FLOOR PLAN

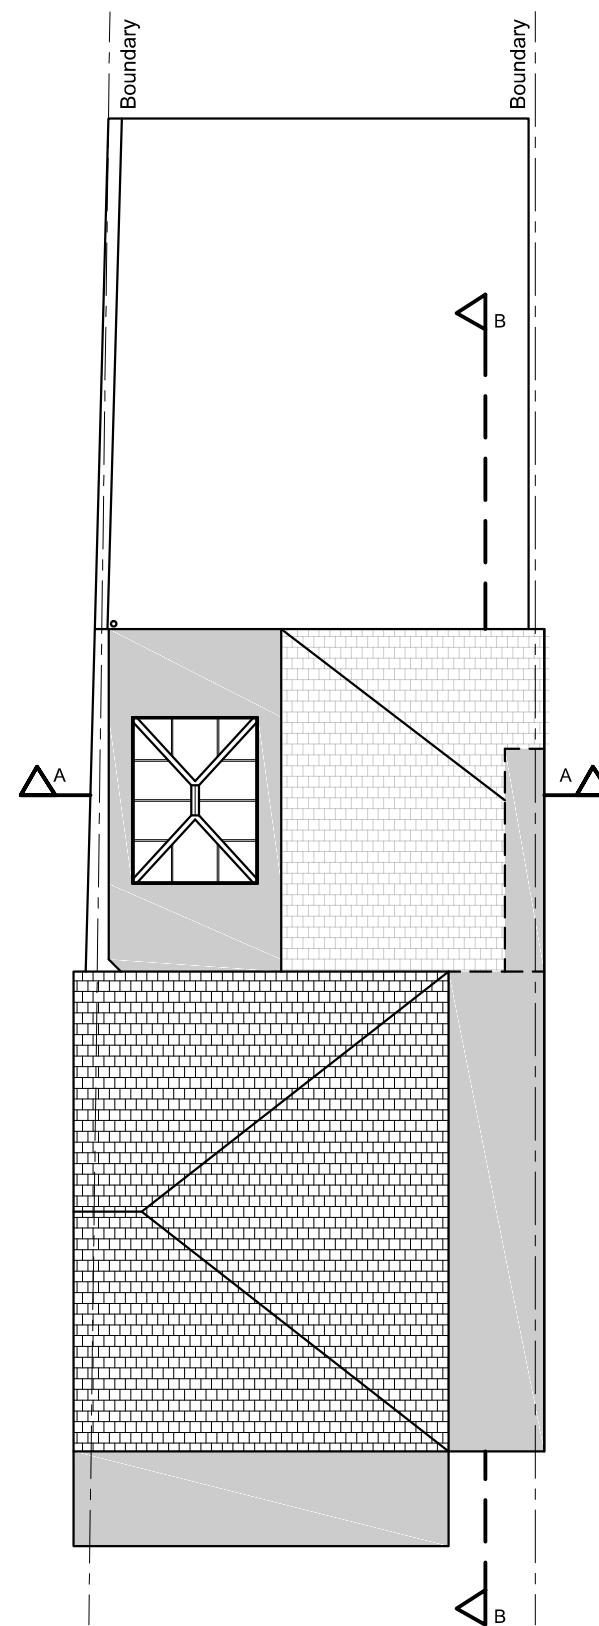

PROPOSED ROOF PLAN

revisions

project


11 Elaine Grove
London
NW5 4QG

client

Sam Lecacheur & Tilly Henderson

drawing title

Proposed Plans

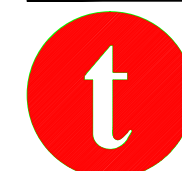

true associates ltd
32 Chamberlayne Road
London NW10 3JE
tel 020 8960 3663
e-mail alan@trueassociates.co.uk

date June 2021

number A16479PA-101

scale 1:100 @ A3

revision -