




ALL DIMENSIONS TO BE CHECKED ON SITE

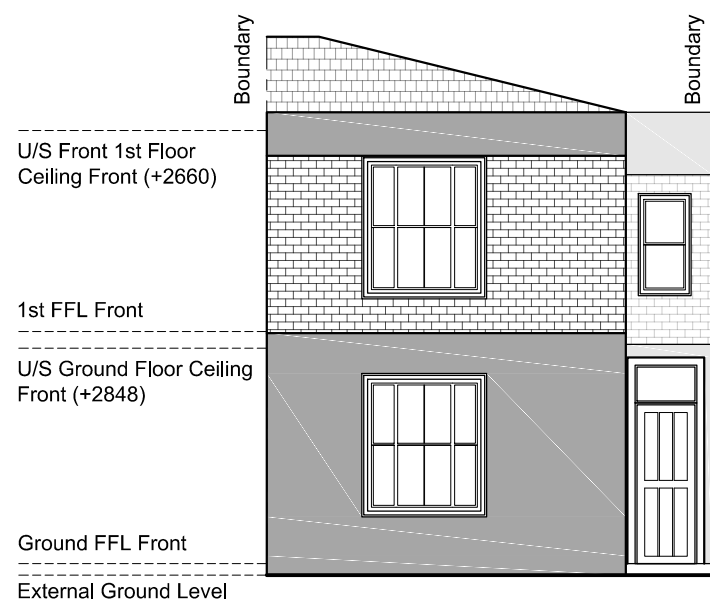


PROPOSED FRONT ELEVATION

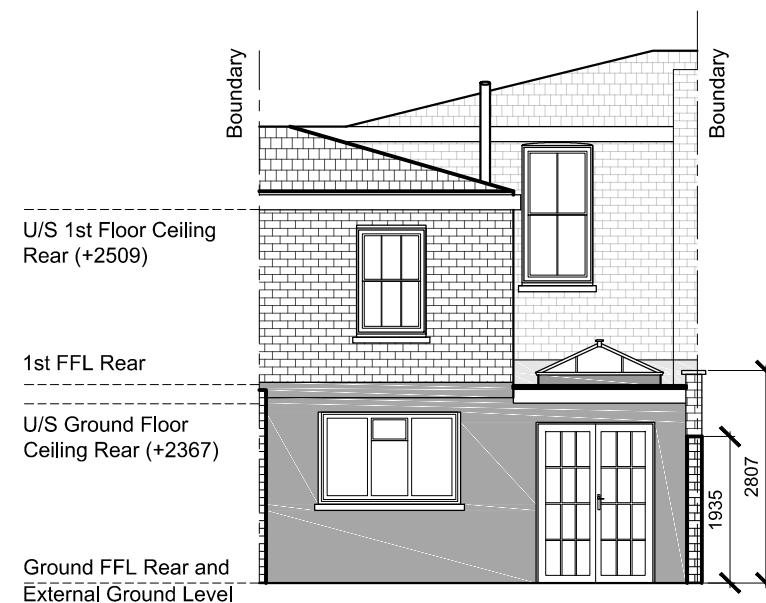

PROPOSED REAR ELEVATION

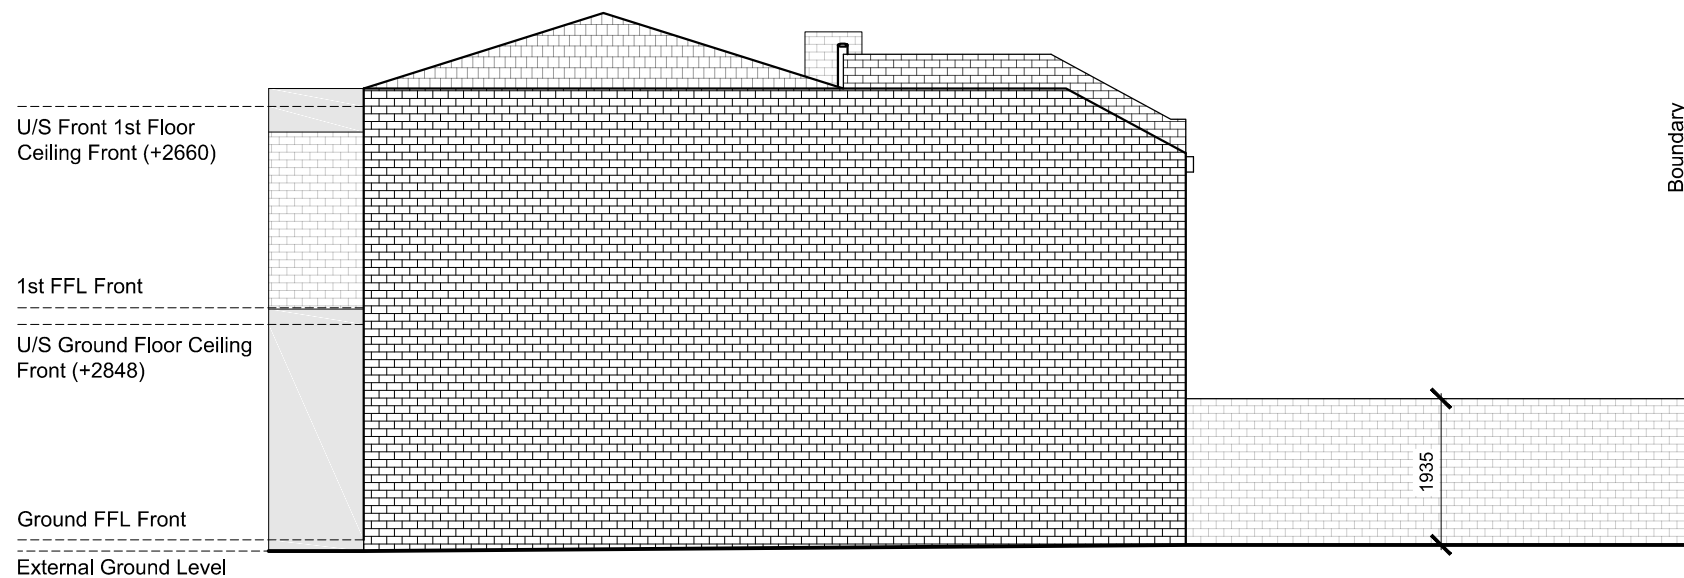


PROPOSED SIDE ELEVATION

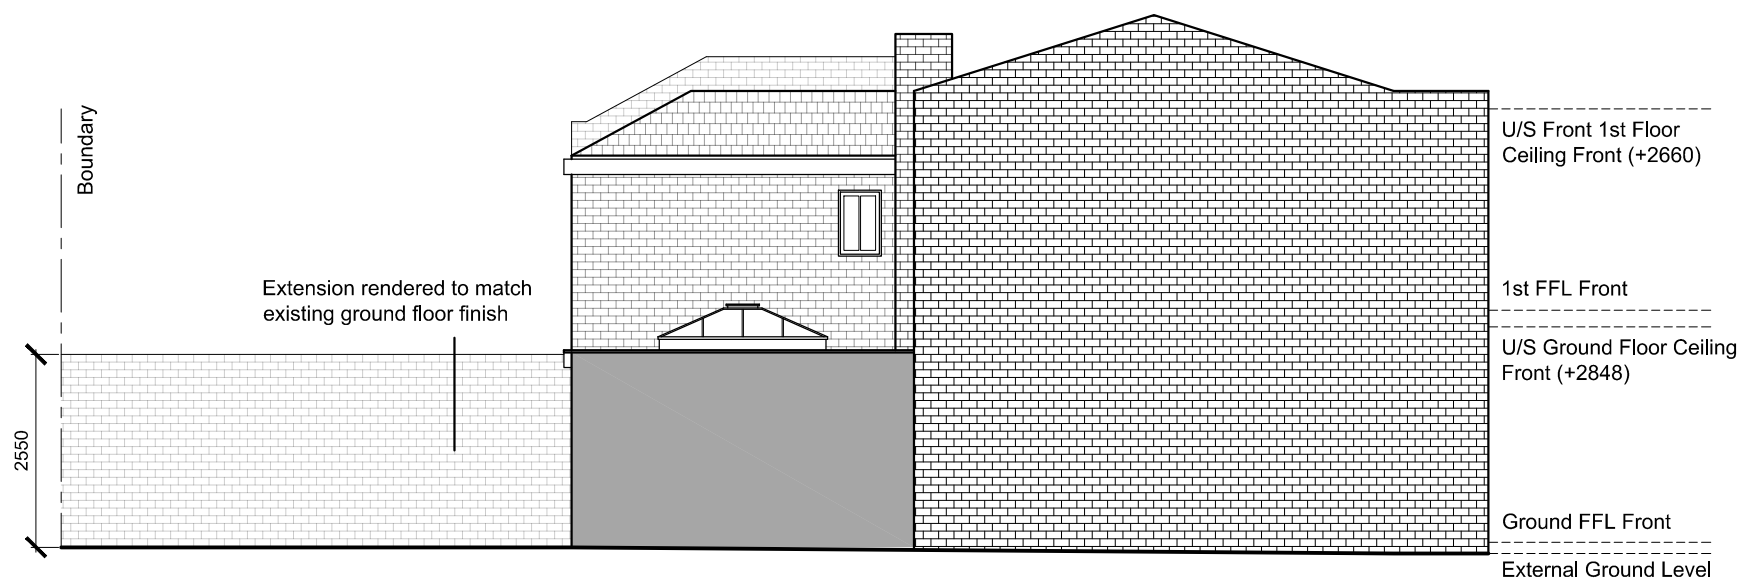

PROPOSED SIDE ELEVATION

**NOTES:**  
 This drawing is the property of True Associates and is issued on the condition that it is not reproduced, disclosed or copied to any unauthorised person without written consent.  
 No dimensions are to be scaled from this drawing.  
 This drawing is to be read in conjunction with Construction Notes.  
 This drawing is to be read in conjunction with all relevant Consultants and Sub-Contractor drawings, schedules and specifications.  
 All dimensions shown are in mm and are to structural elements and not finished, unless noted otherwise.  
 All dimensions are to be checked on Site prior to commencing any work. Any discrepancies should be reported to the Project Co-ordinator immediately.  
 True Associates

 

LINEAR SCALE 1:100

revisions

project  
 11 Elaine Grove  
 London  
 NW5 4QG

client  
 Sam Lecacheur & Tilly Henderson

drawing title  
 Proposed Elevations

true associates ltd  
 32 Chamberlayne Road  
 London NW10 3JE  
 tel 020 8960 3663  
 e-mail alan@trueassociates.co.uk

date June 2021      number A16479PA-102

scale 1:100 @ A3      revision -