


1 PROPOSED GROUND FLOOR PLAN
1 : 50

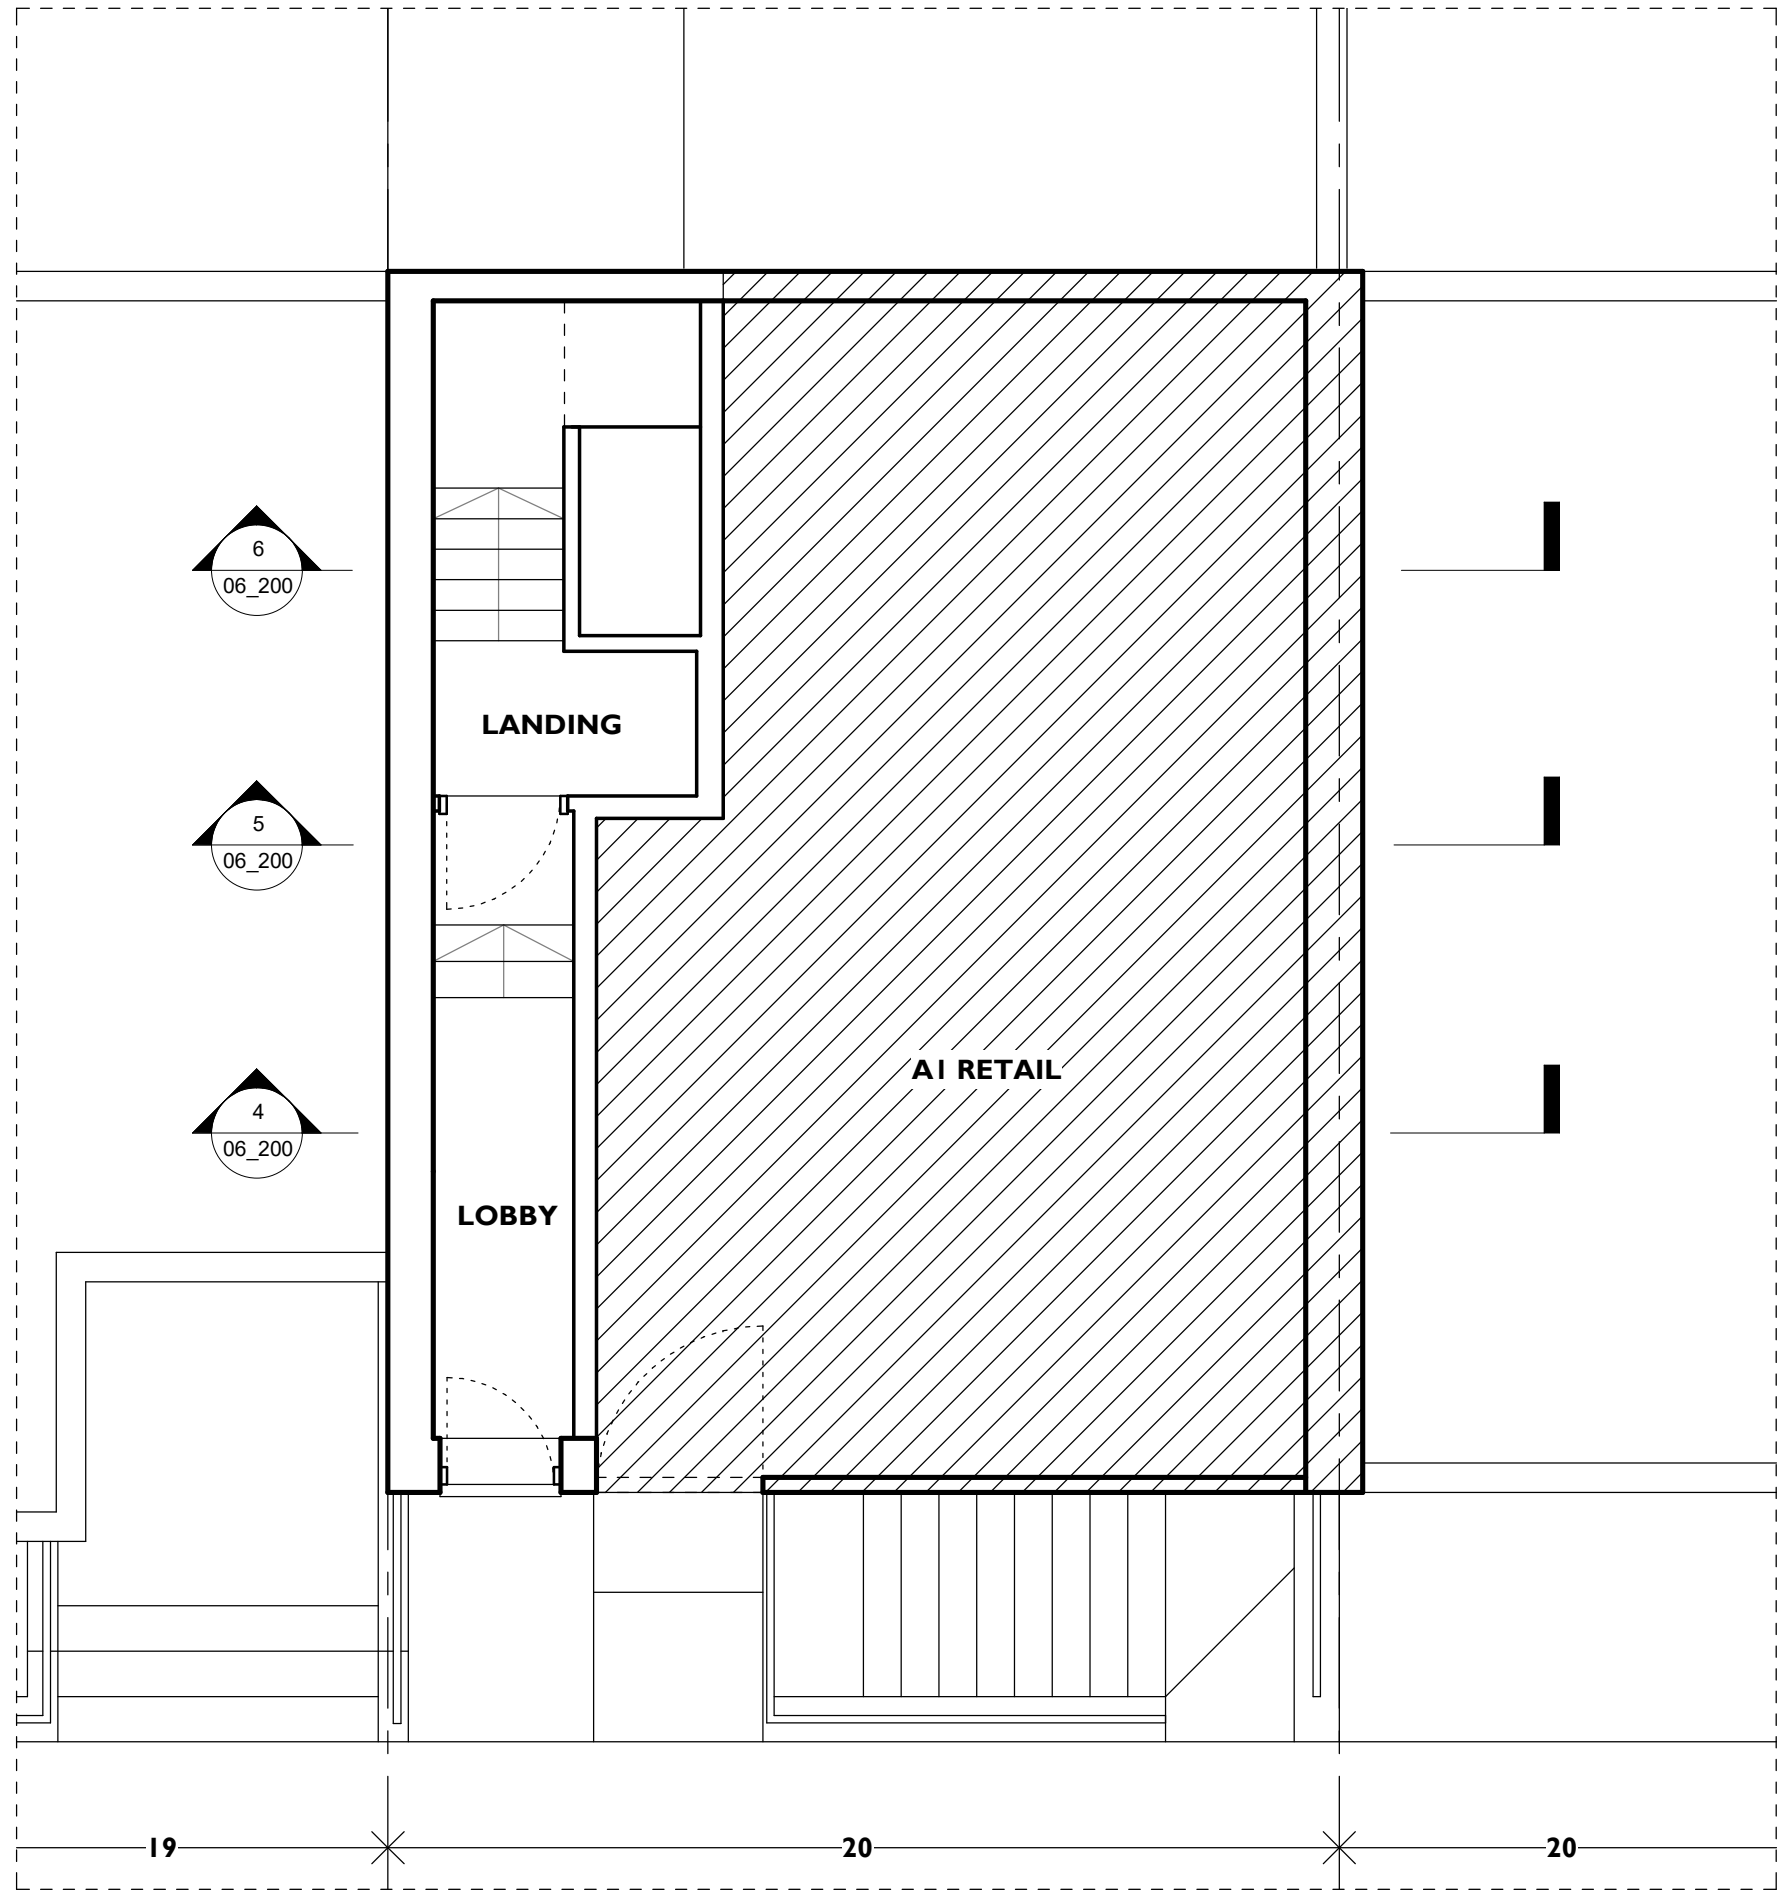

2 EXISTING GROUND FLOOR PLAN
1 : 50

Rev	Description	Date
1	For information	01.03.21
2	Planning Application	JULY 2021

CODE	SUITABILITY DESCRIPTION
STATUS	PURPOSE OF ISSUE

LSD
architects
lsdarchitects.co.uk

RIBA
Chartered Practice

PROJECT

Royal College Street

TITLE

GROUND FLOOR - GA PLAN

CLIENT

Mr S. Blackwell

DRAWN BY SD	CHECKED BY	DATE 01/07/21
SCALE (@ A1) 1 : 50	PROJECT NUMBER 1801	
DRAWING NUMBER 06_100	REV 2	