



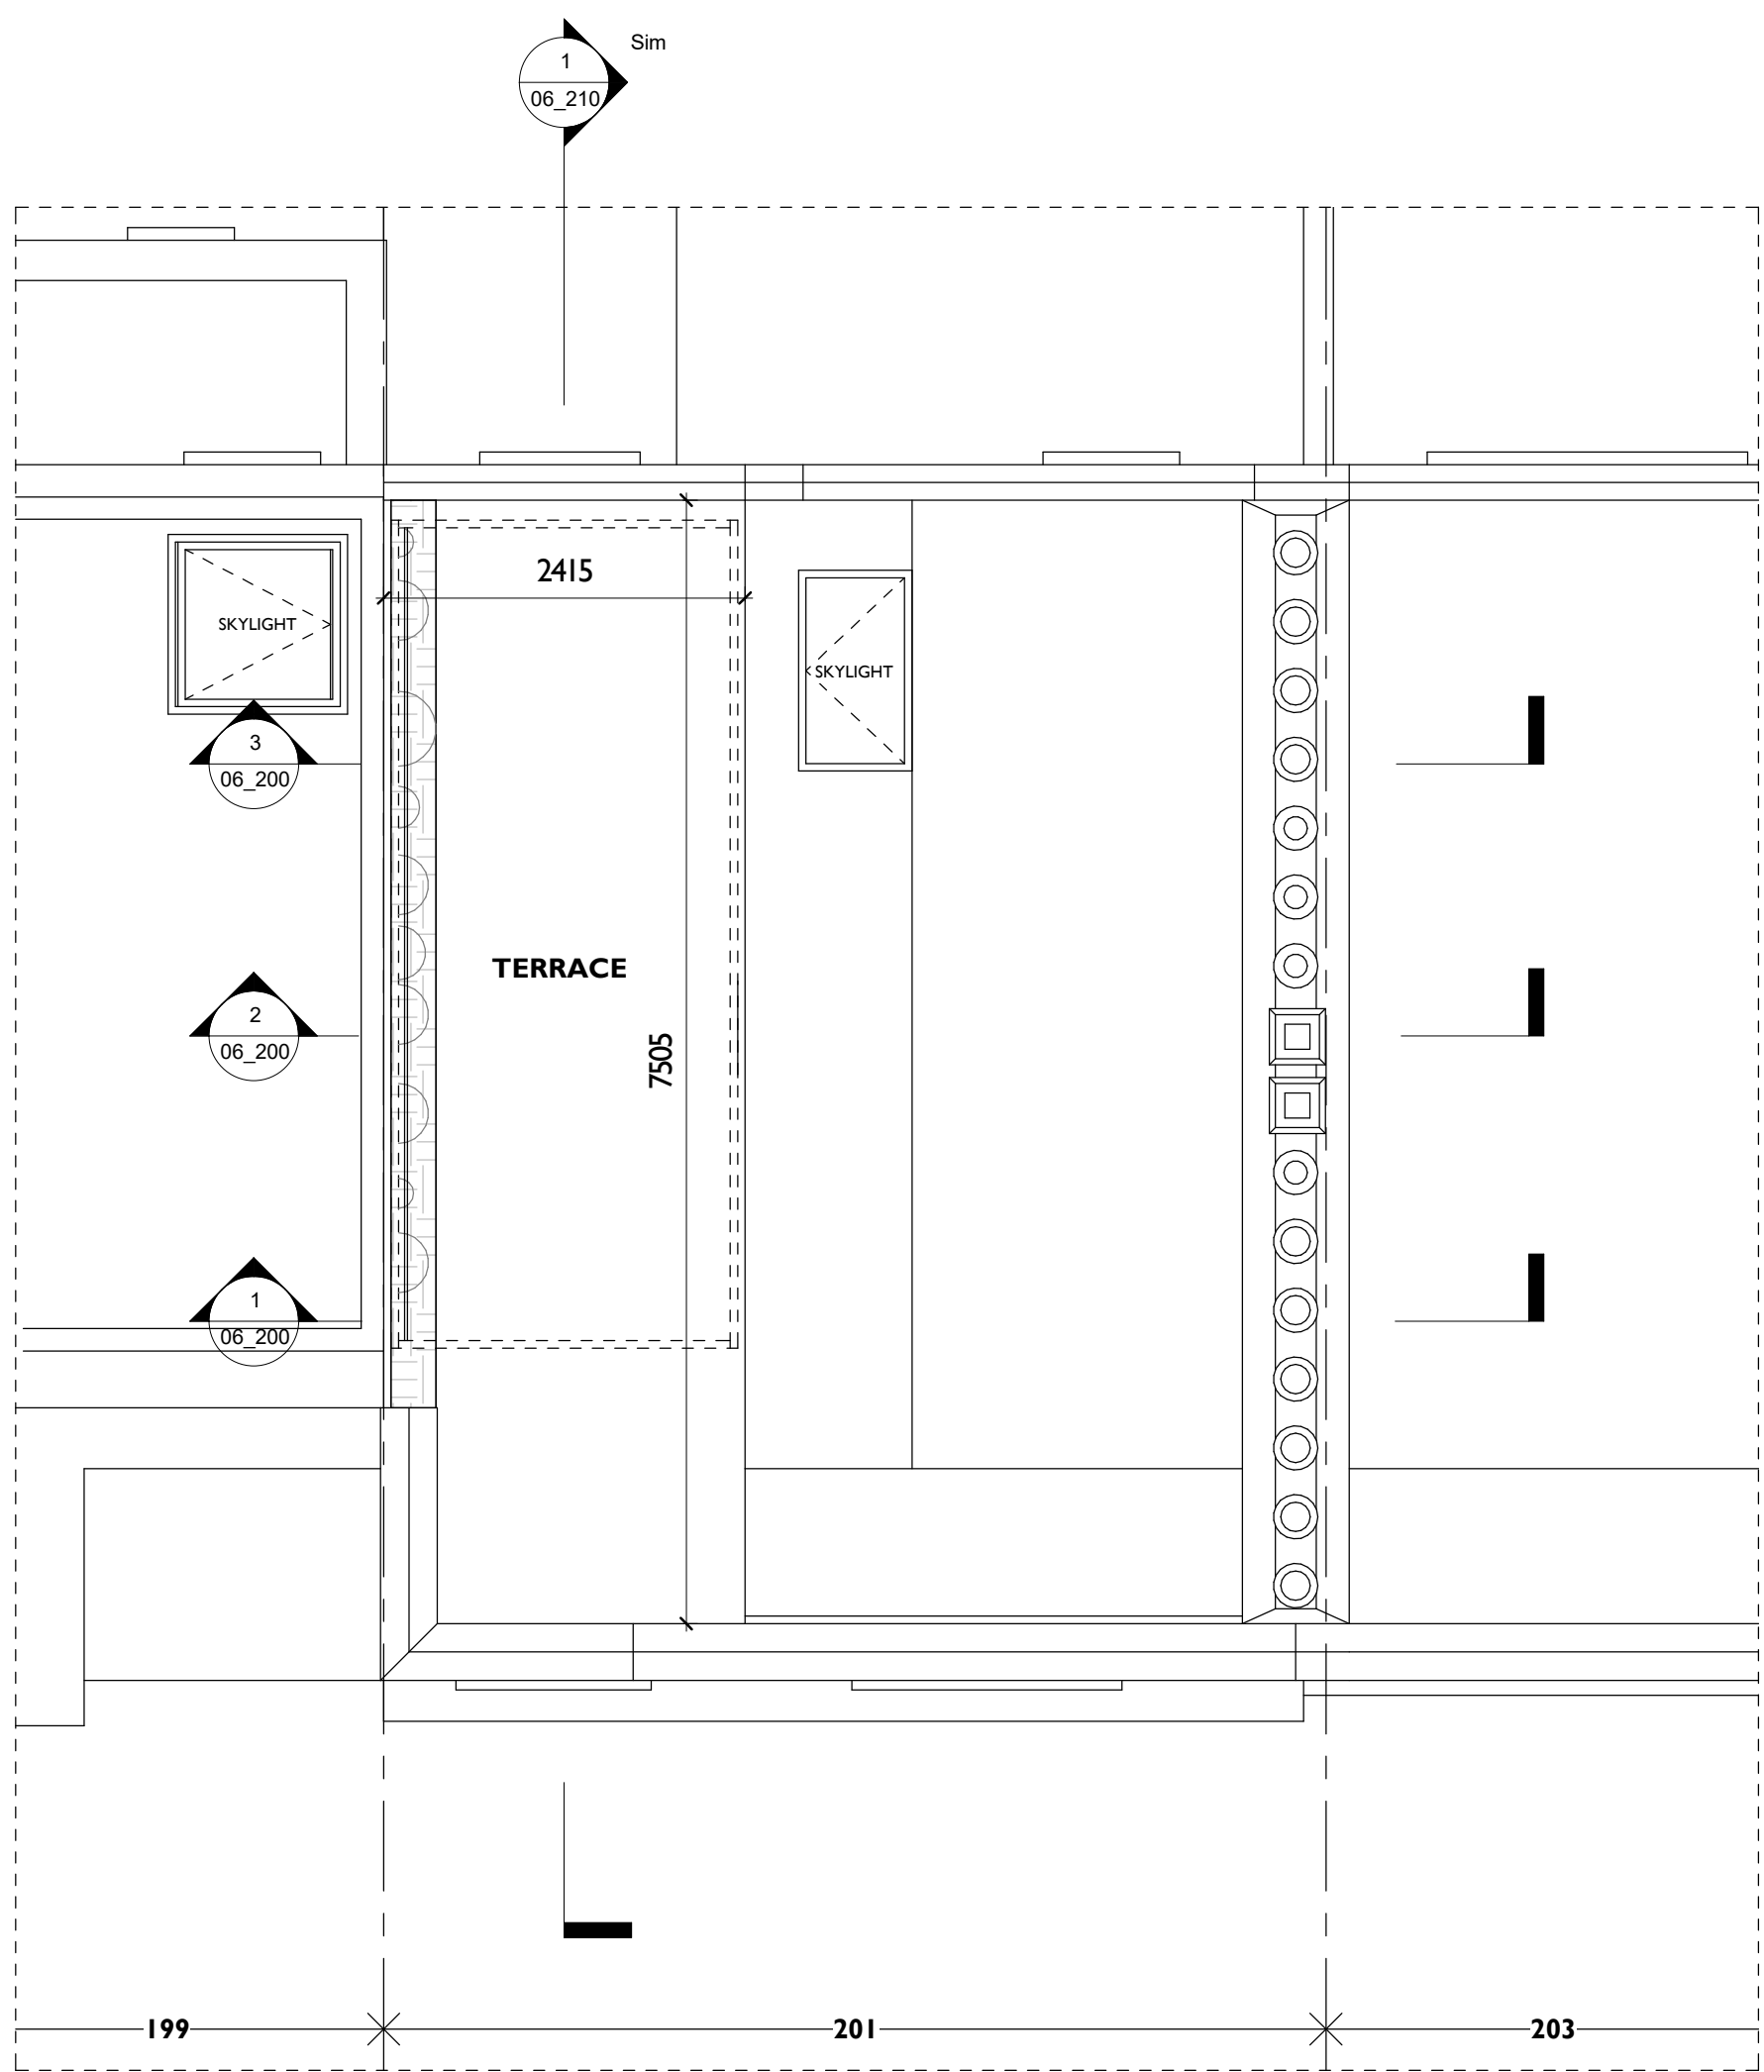

1 PROPOSED ROOF PLAN
1 : 50

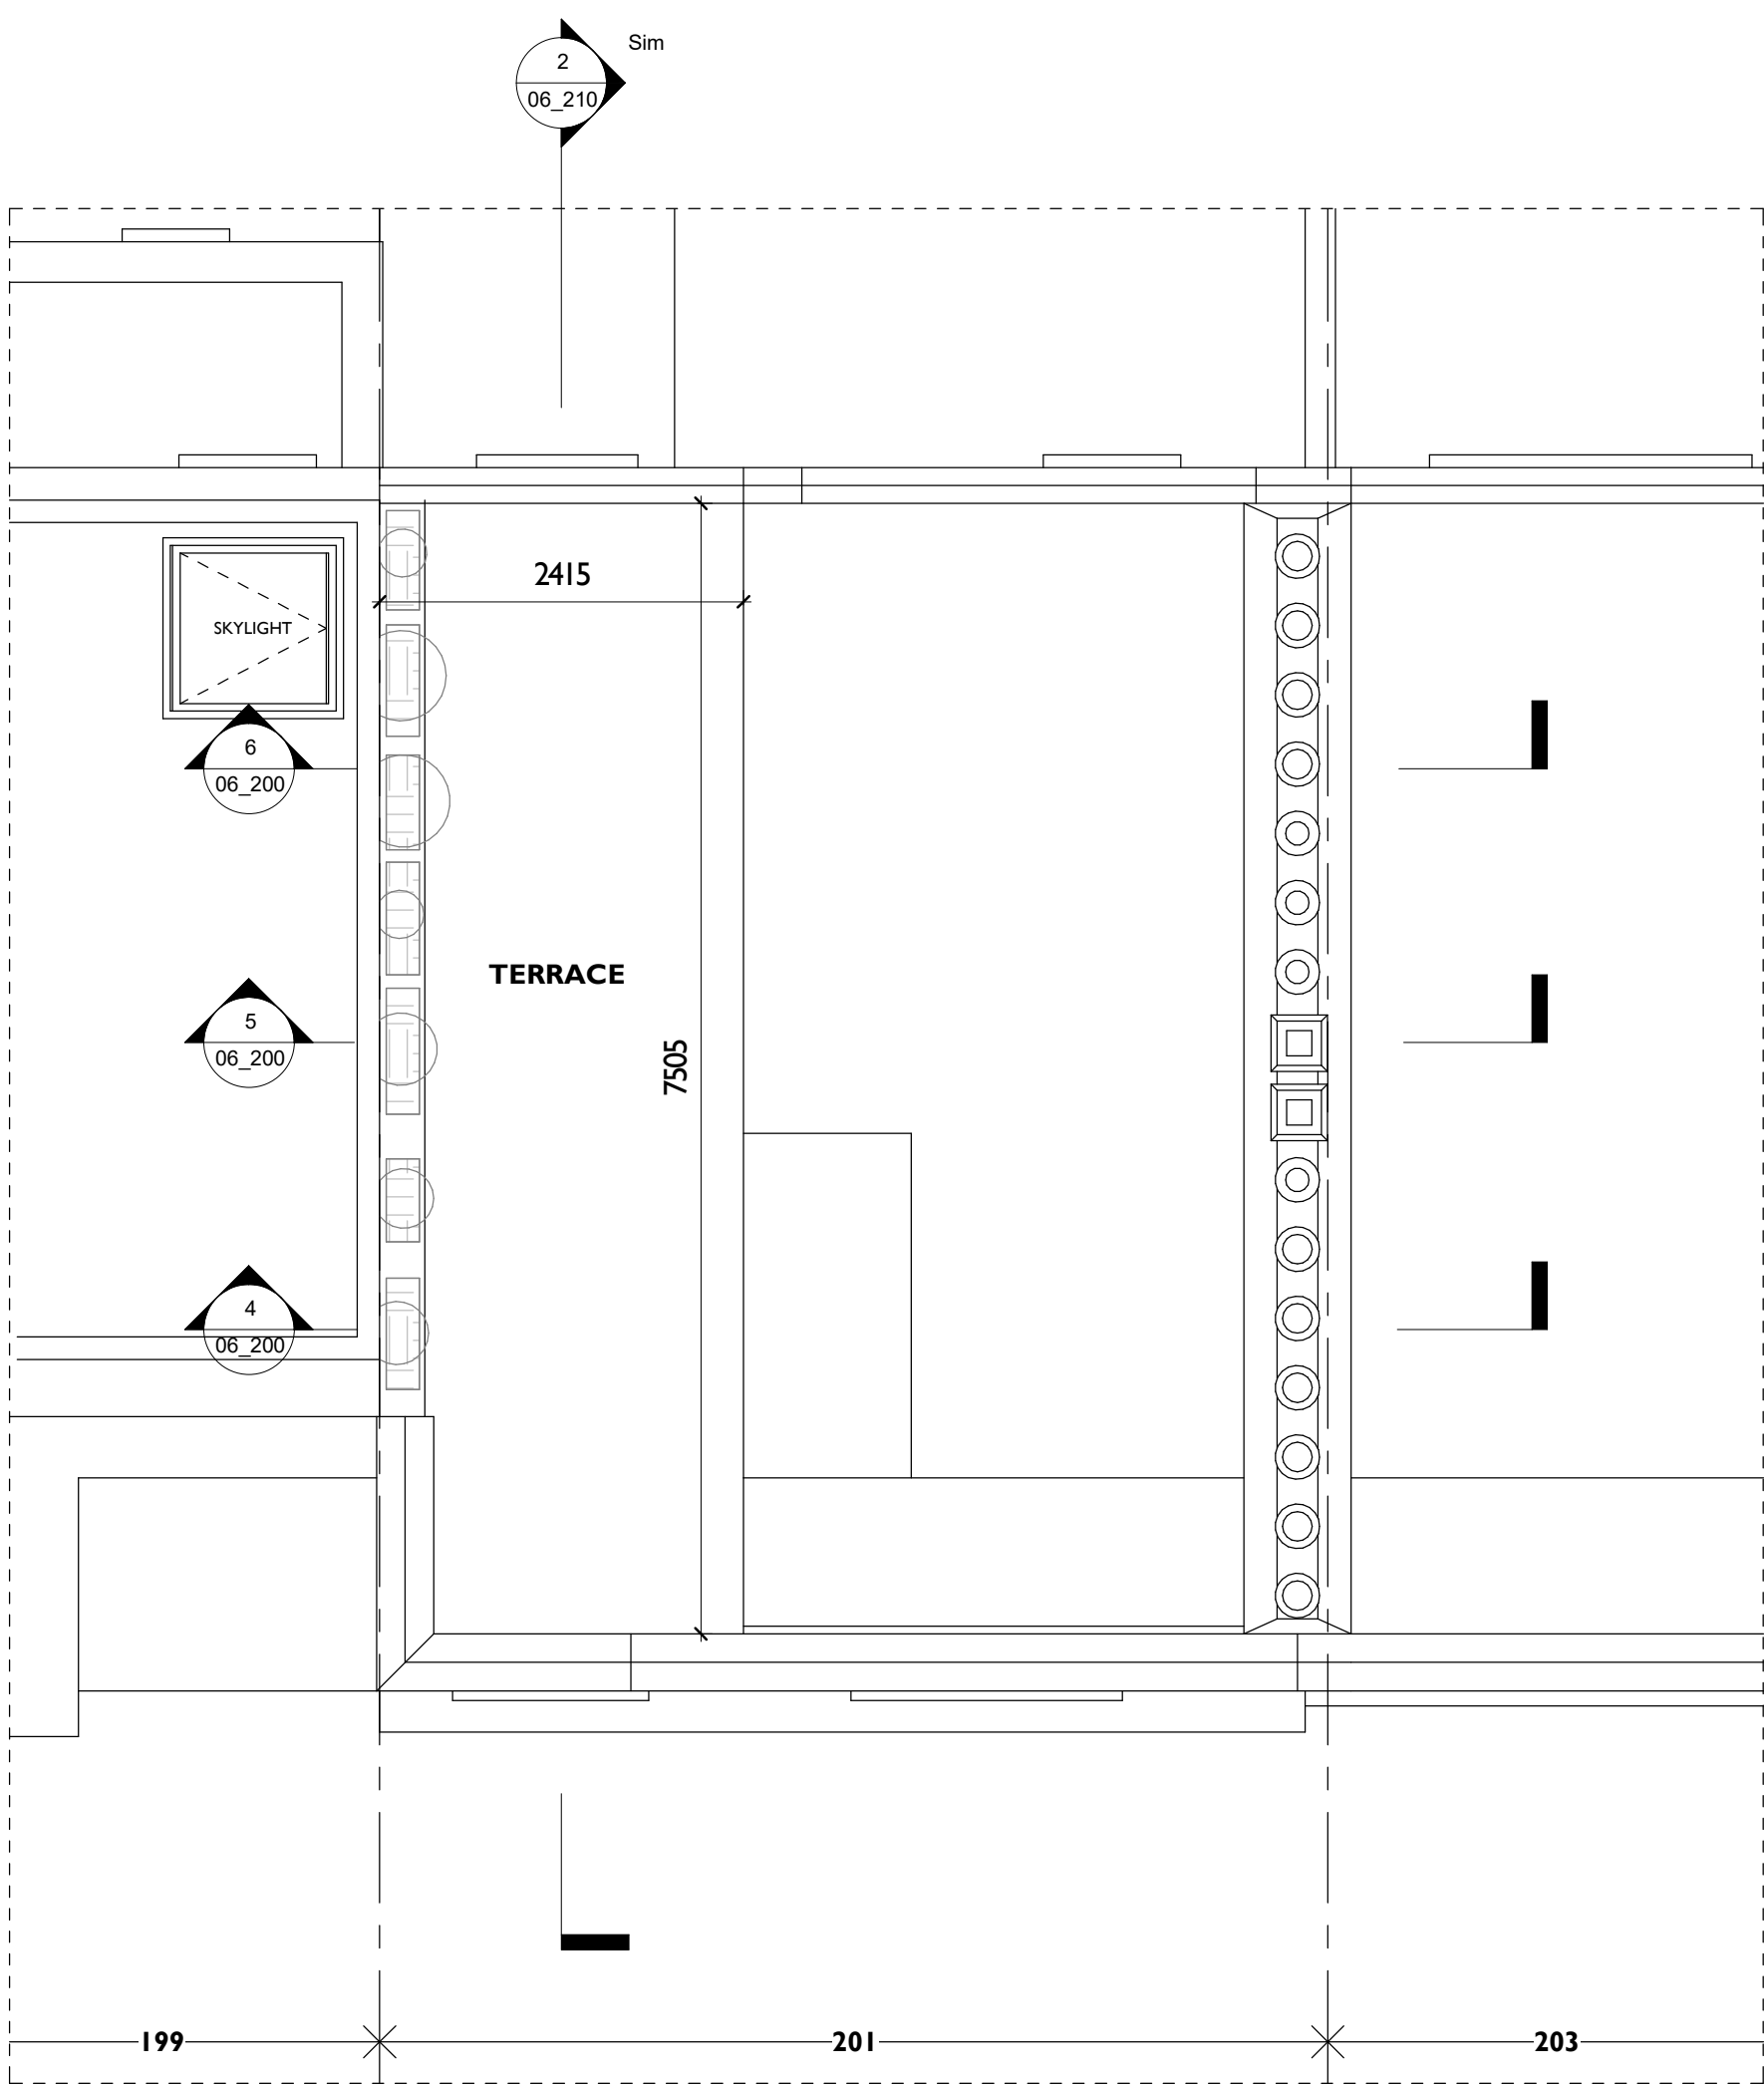

2 EXISTING ROOF PLAN
1 : 50

Rev	Description	Date
1	Planning Application	JULY 2021

CODE	SUITABILITY DESCRIPTION
STATUS	PURPOSE OF ISSUE

LSD architects
lsdarchitects.co.uk

RIBA
Chartered Practice

PROJECT

Royal College Street

TITLE

TERRACE ROOF - PLAN

CLIENT

Mr S. Blackwell

DRAWN BY Author	CHECKED BY Checker	DATE 01/07/21
SCALE (@ A1) 1 : 50		PROJECT NUMBER 1801
DRAWING NUMBER 06_103		REV 1