

Details and sizes shown are indicative only and are subject to confirmation by the relevant Specialist Sub-contractor.

[illegible]

CUBIT CONSULTING
PROPERTY & CONSTRUCTION CONSULTANTS

13-21 Curtain Road,
London,
EC2A 3LT

Tel: 020 7253 5050
Fax: 020 7253 5056
Email: mail@cubitconsulting.co.uk
Website: www.cubitconsulting.co.uk

Project title: 17 Jeffreys Place, London NW1 9PP


Drawing Title: Existing Second Floor Plan

Date: July 2021 Scale: 1:50@A3

Drawn/Checked By: **NJ/CL** Purpose of Issue: **Planning**

Job No:	Drawing No:	Rev:
10395	005	

This drawing must not be reproduced in whole or part without written consent
Do not scale from this drawing. Written dimensions to be checked on site

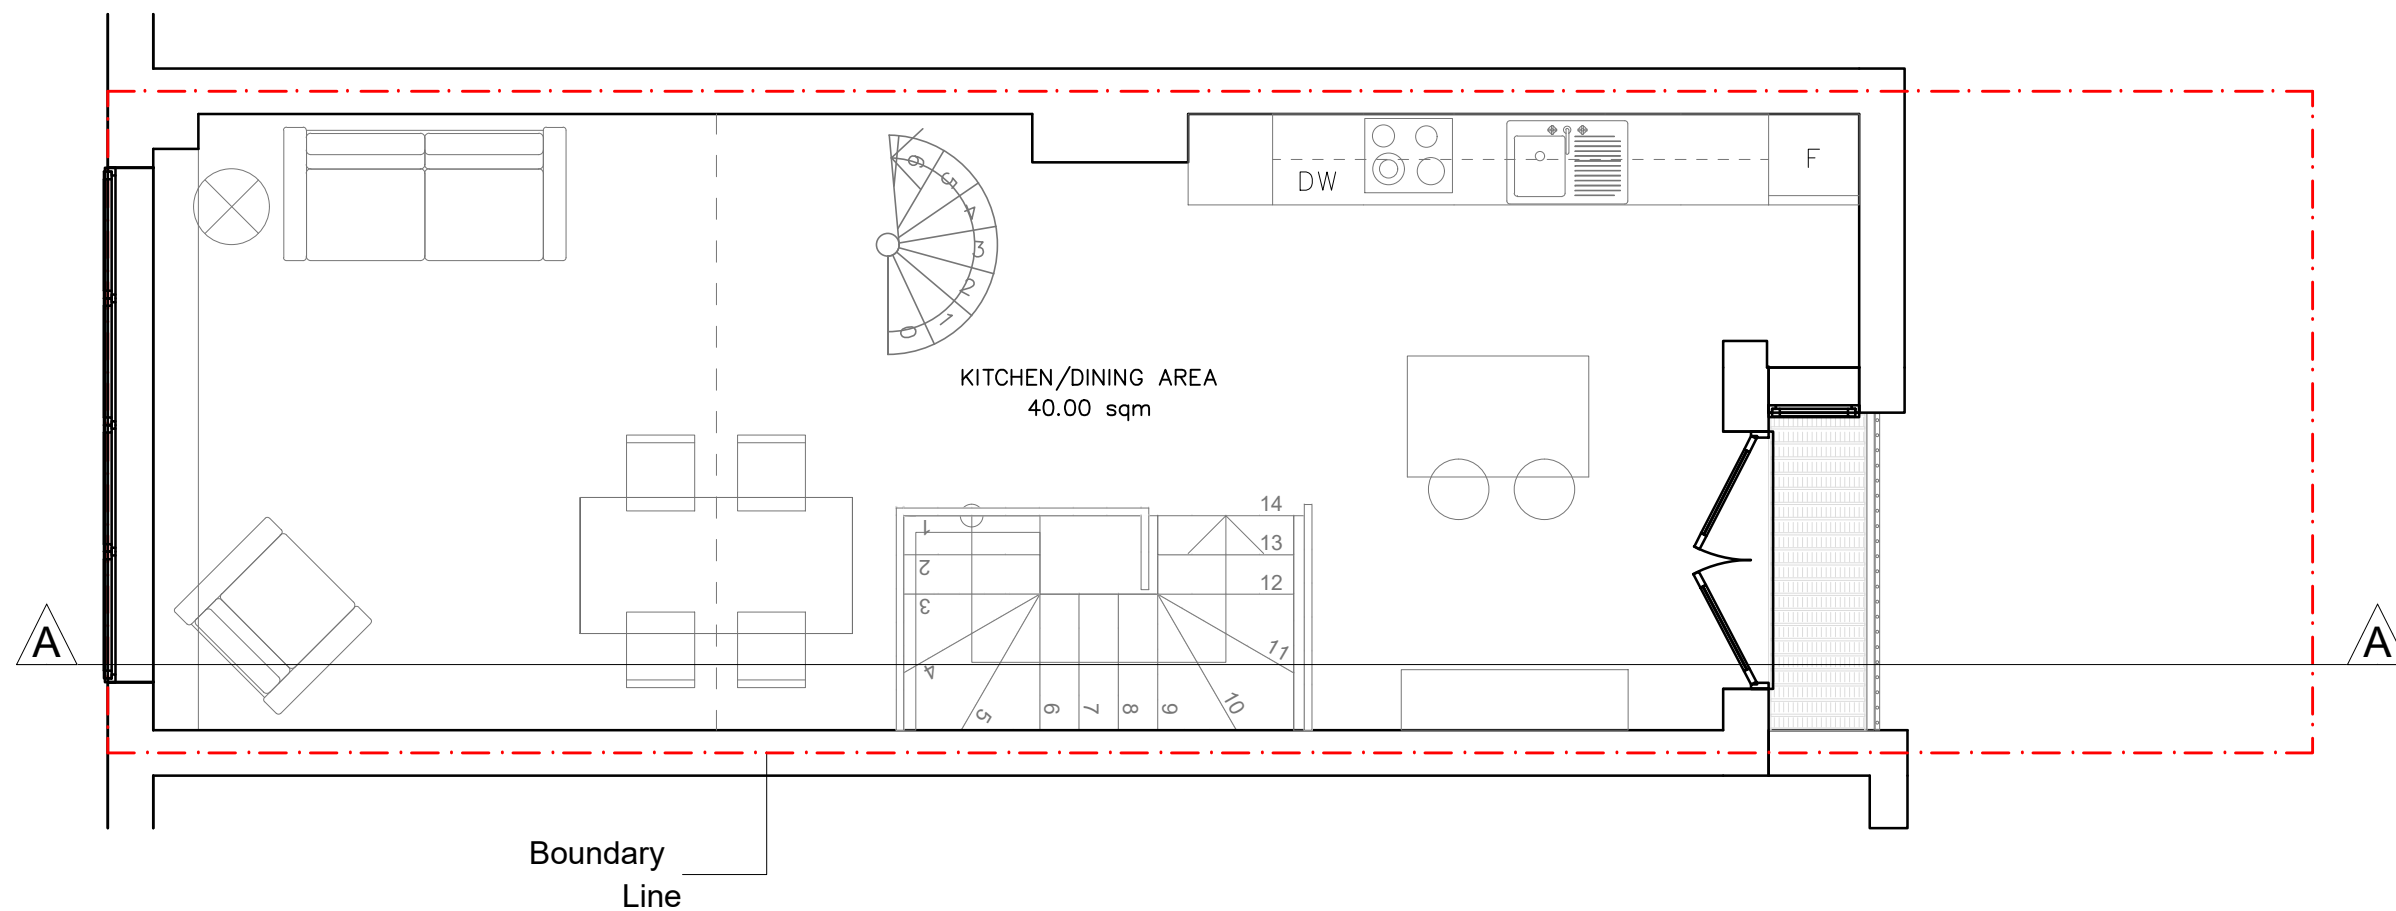

1 0 1 2 3 4 5 metres