

Details and sizes shown are indicative only and are subject to confirmation by the relevant Specialist Sub-contractor.

[illegible]

**CUBITCONSULTING**  
PROPERTY & CONSTRUCTION CONSULTANTS

13-21 Curtain Road,  
London,  
EC2A 3LT

Tel: 020 7253 5050  
Fax: 020 7253 5056  
Email: [mail@cubitconsulting.co.uk](mailto:mail@cubitconsulting.co.uk)  
Website: [www.cubitconsulting.co.uk](http://www.cubitconsulting.co.uk)

Project title: 17 Jeffreys Place, London NW1 9PP


Drawing Title: **Proposed Mezzanine Floor Plan**

Date: July 2021 Scale: 1:50@A3

Drawn/Checked By: **NJ/CL** Purpose of Issue: **Planning**

Job No:	Drawing No:	Rev:
10395	204	

This drawing must not be reproduced in whole or part without written consent  
Do not scale from this drawing. Written dimensions to be checked on site

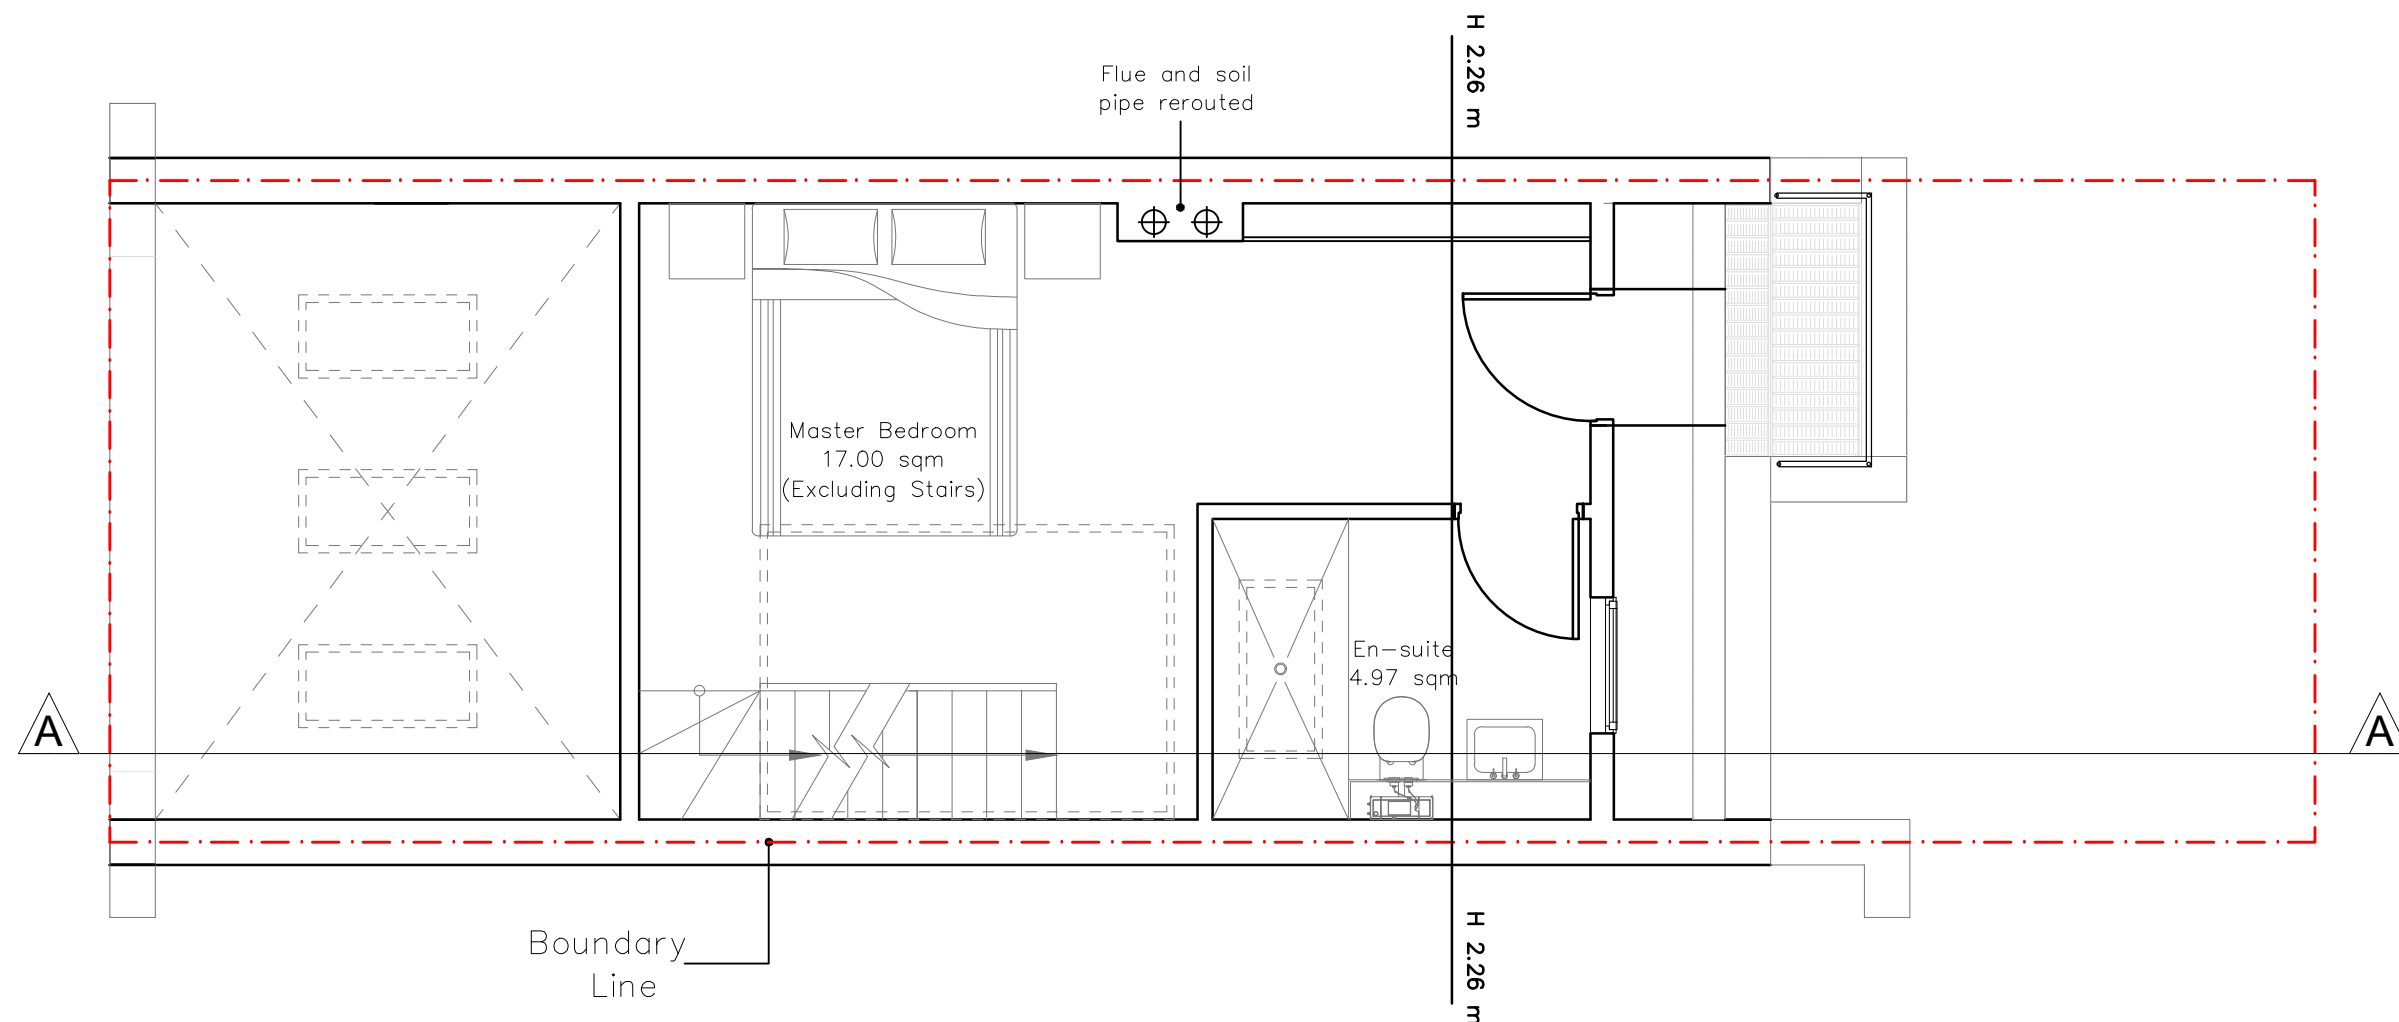

1      0      1      2      3      4      5 metres

