


Ordnance Survey, (c) Crown Copyright 2016. All rights reserved. Licence number 100022432

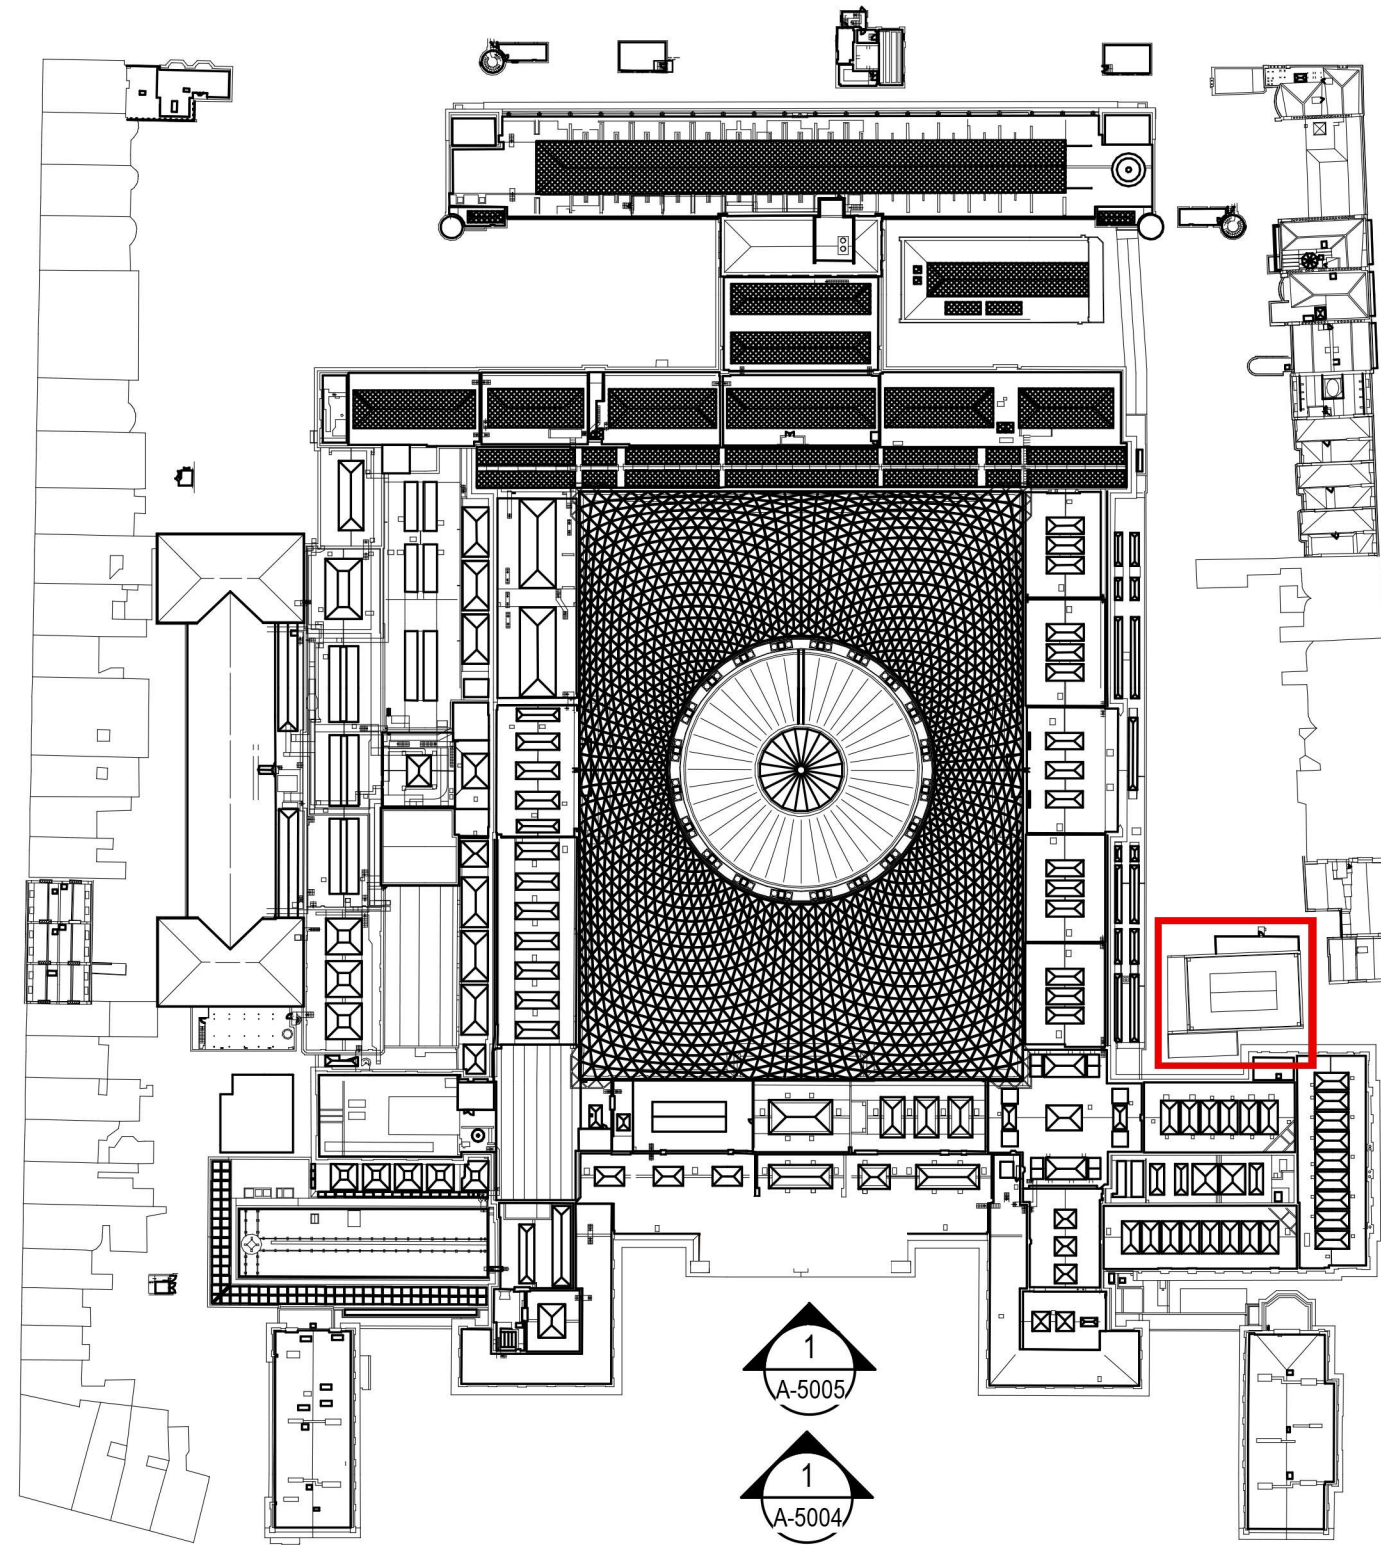

Note:  
All critical dimensions should be checked on site before the commencement of any design or construction work. Any discrepancies found on this drawing should be reported immediately to the author. Do not scale from the printed drawing for design or construction purposes.  
This drawing is the property of the British Museum and may not be retained, distributed or used without the consent of the British Museum.  
©

00/00/00 Rev


The British Museum

Great Russell Street London WC1B 3DG britishmuseum.org

client  
British Museum  
Great Russell Street, London, WC1B 3DG

project  
Hirayama Studio Refurbishment

drawing title  
Location Plan  
Site Plan

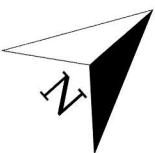

date  
06/07/21

scale  
@A1

dwn  
SM

drawing number  
001

rev  
A

1 LOCATION PLAN  
1 : 1250

2 SITE PLAN - HIRAYAMA STUDIO LOCATOR  
1 : 1250