




**NOTES**  
 ALL DIMENSIONS TO BE CHECKED ON SITE.  
 DO NOT SCALE FROM THIS DRAWING  
 EXCEPT FOR THE PURPOSES OF LOCAL AUTHORITY  
 PLANNING

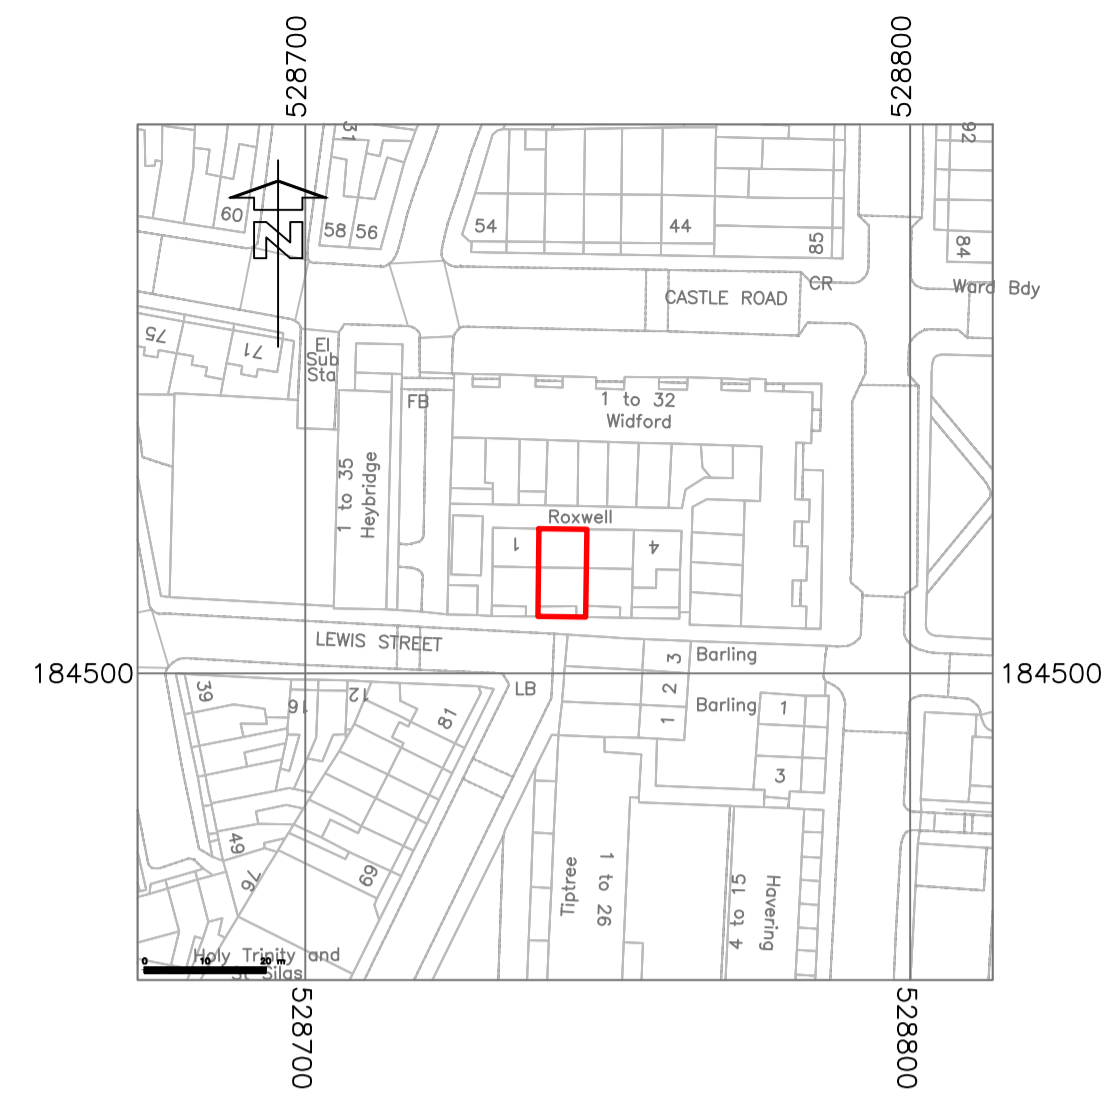


OS PLAN  
 Scale 1:1250 @A1

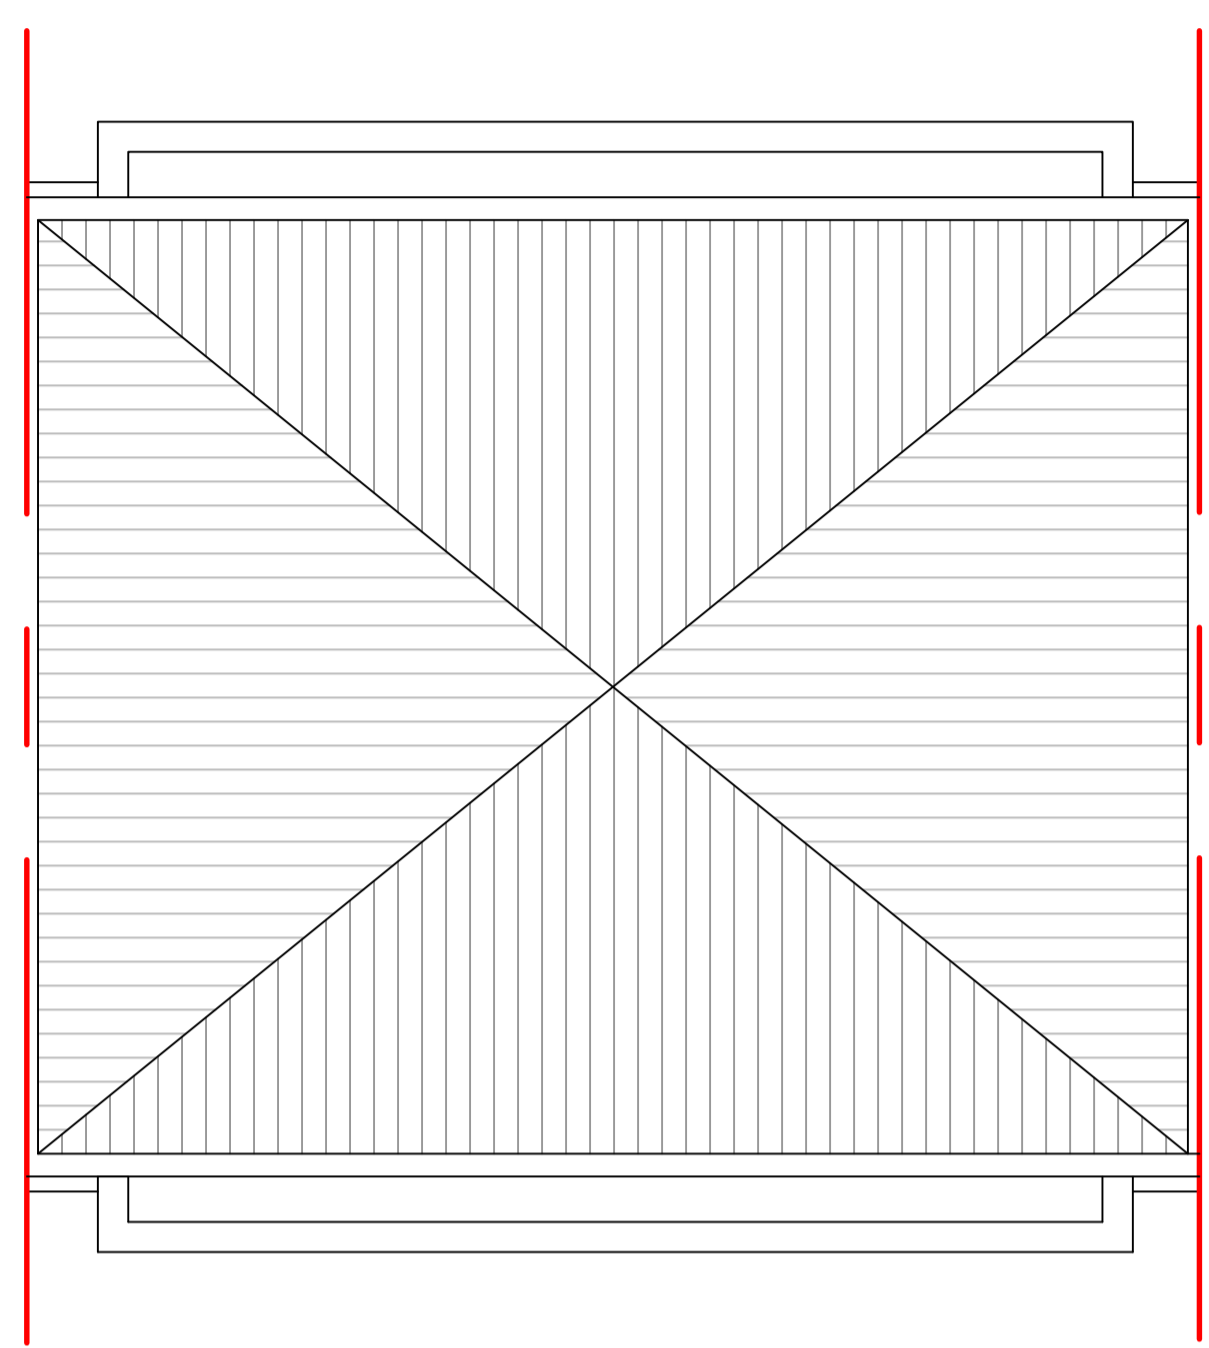



EXISTING ROOF  
 Scale 1:50 @A1

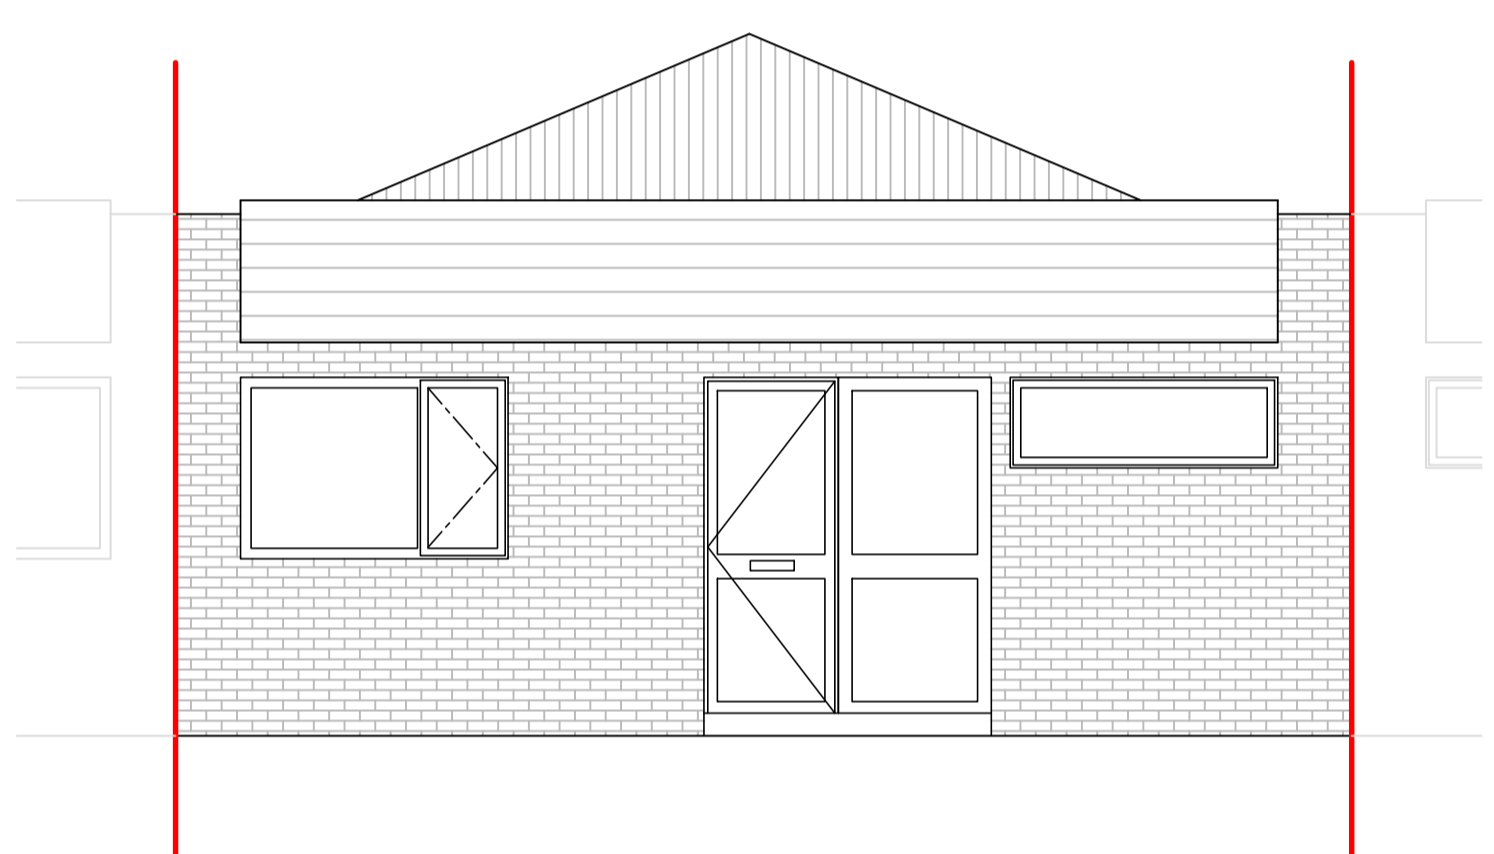

EXISTING NORTH ELEVATION  
 Scale 1:50 @A1

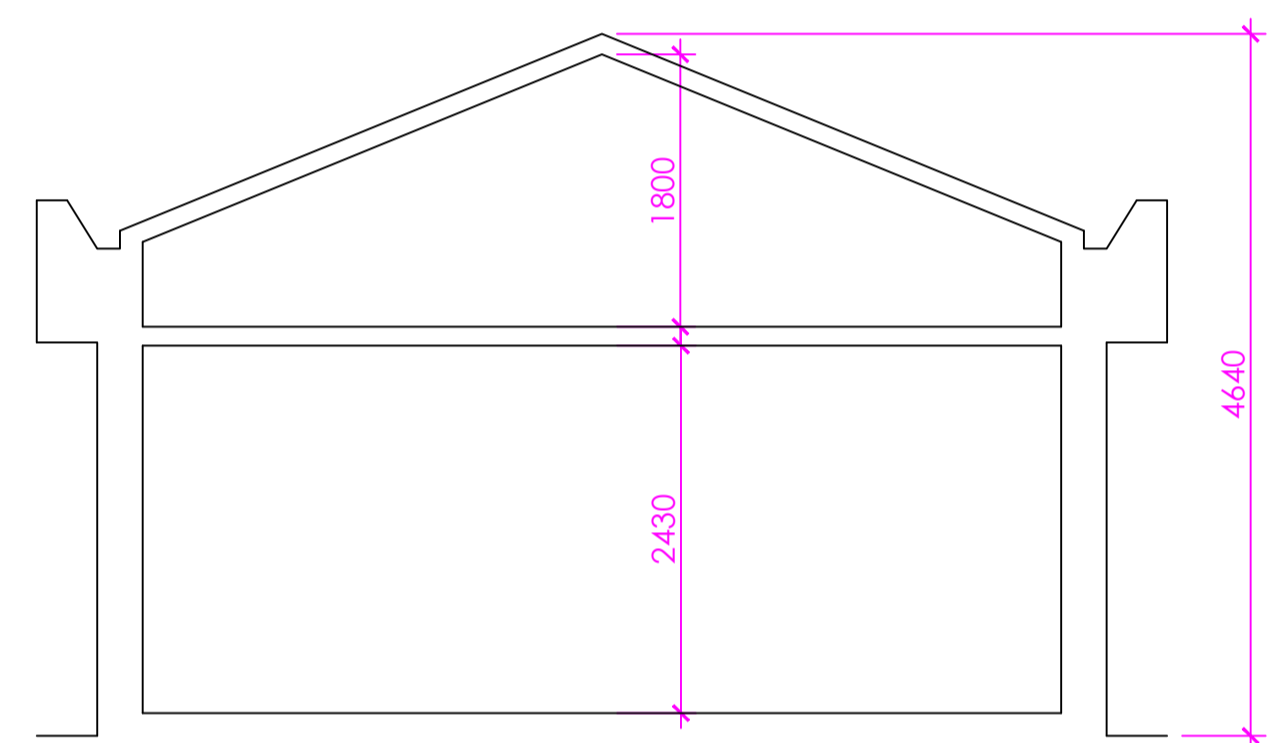


EXISTING SECTION A-A  
 Scale 1:50 @A1

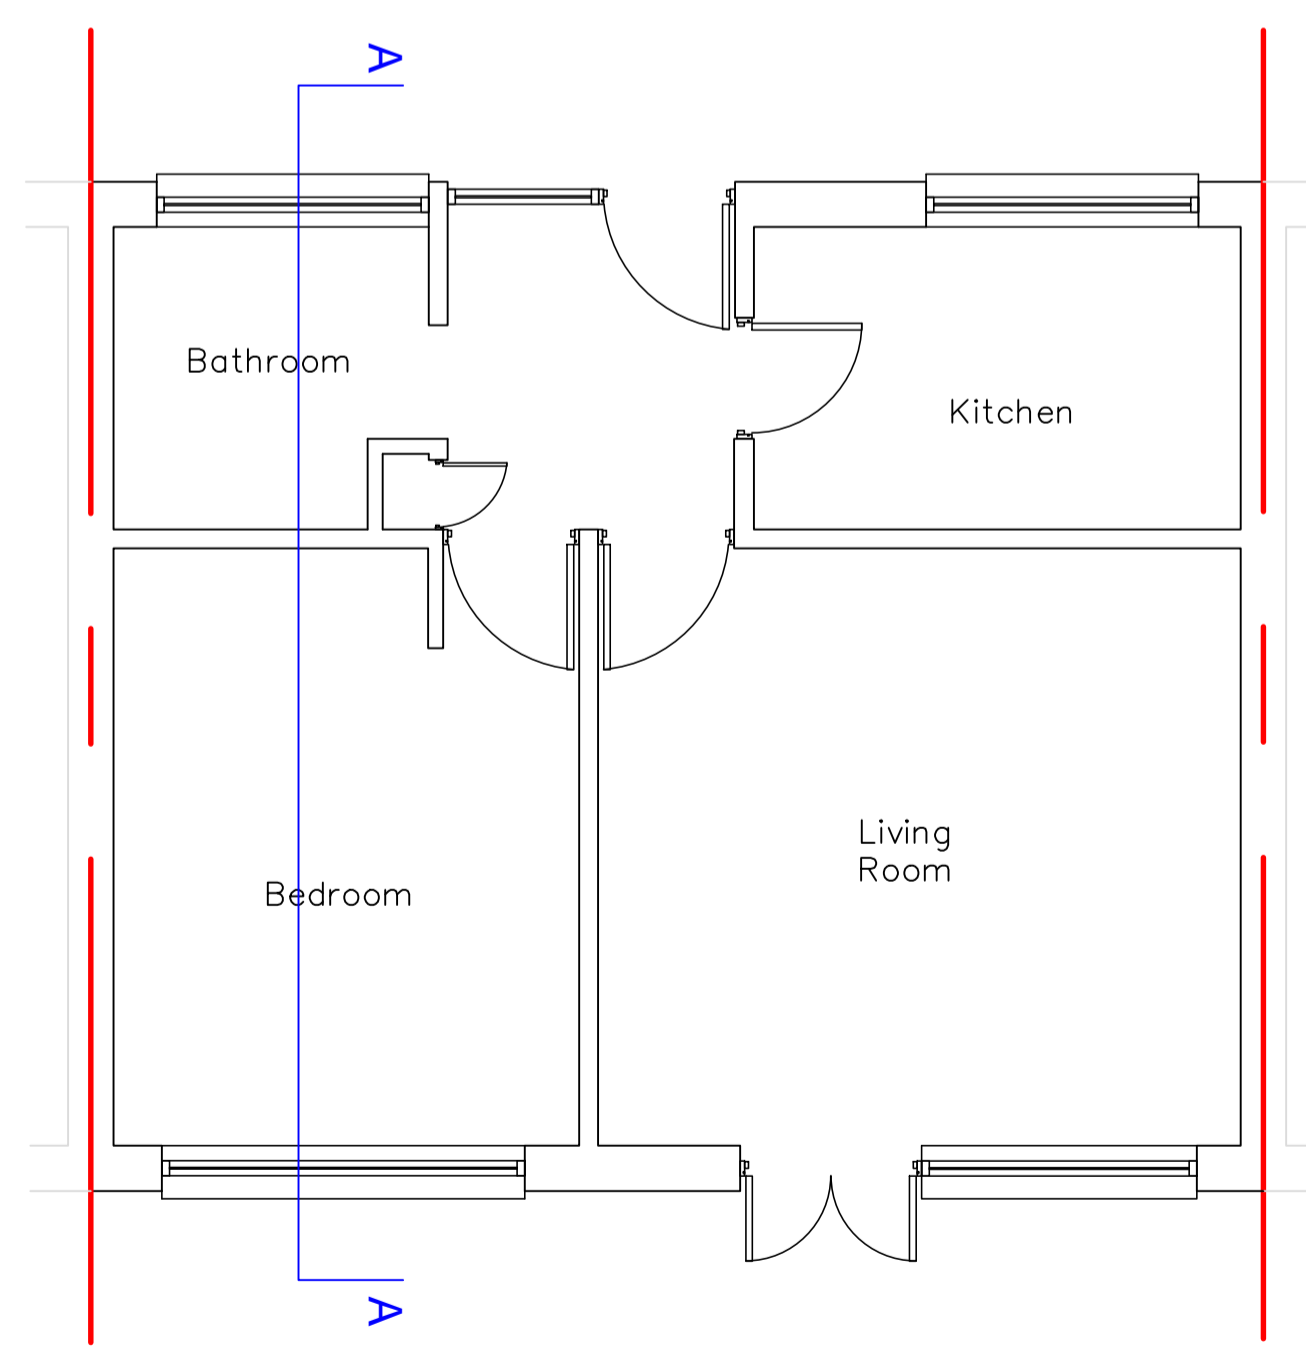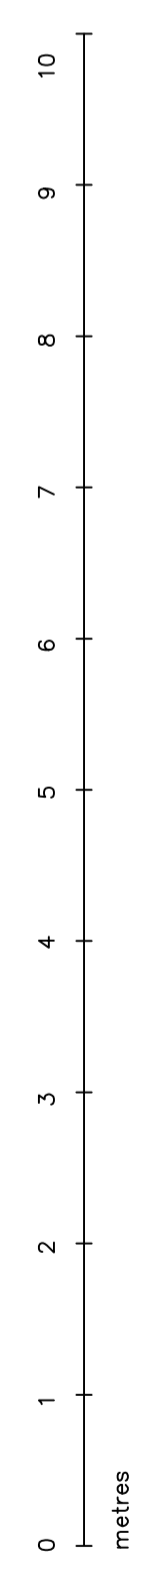

EXISTING GROUND FLOOR  
 Scale 1:50 @A1



EXISTING SOUTH ELEVATION  
 Scale 1:50 @A1

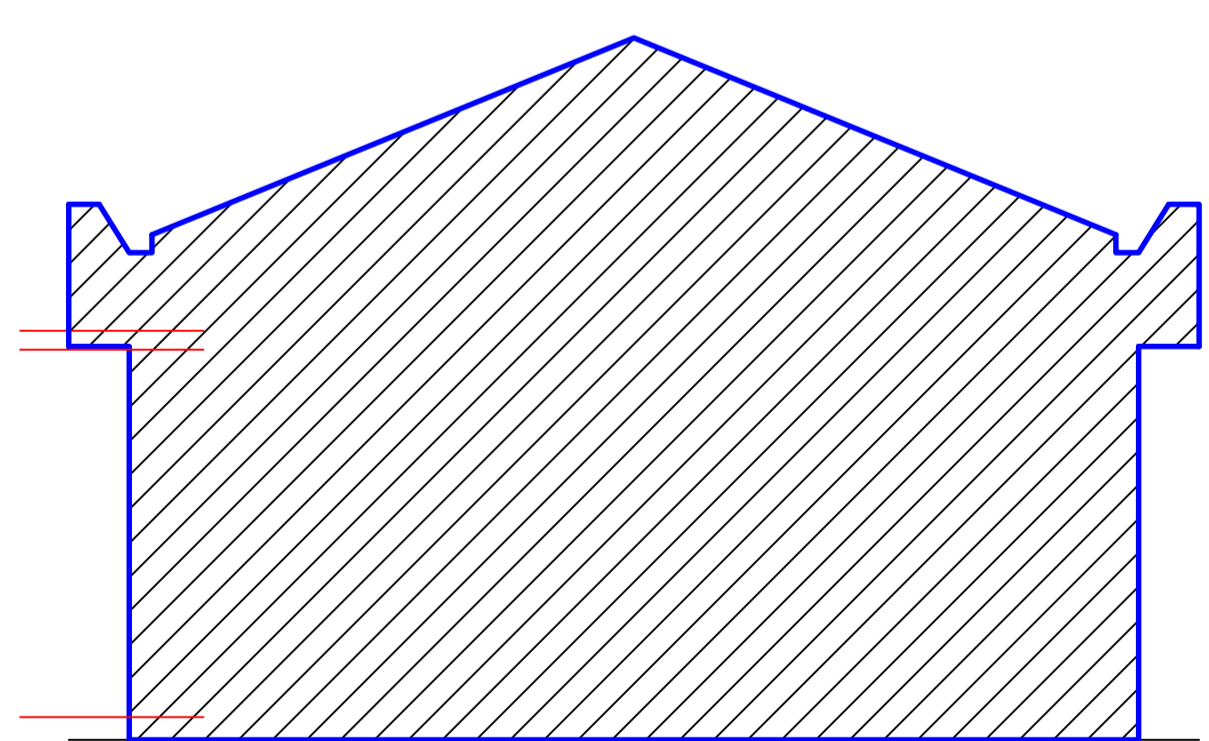

EXISTING EAST ELEVATION  
 Scale 1:50 @A1

REV No.	DATE	REMARKS
 <b>Design &amp; Construction Consulting Ltd</b> E: office@yesconsultingtd.co.uk T: 07833 327550		
Client		
D. Hadjigeorgiou		
Job Title		
2 Roxwell		
London		
NW1 8TG		
Drawing Title		
Existing Plans and Elevations		
Scale 1:	Sheet size	A1
Date	Drn. by	
Drg. No.	101	Rev.