



Legend

- 1 Proposed side dormer. External cladding and roof detail to match existing dormer to the front and the back of the property. Existing solar panels to be relocated.
- 2 Existing circular skylight to be replaced by a rectangular shaped one openable for ventilation.

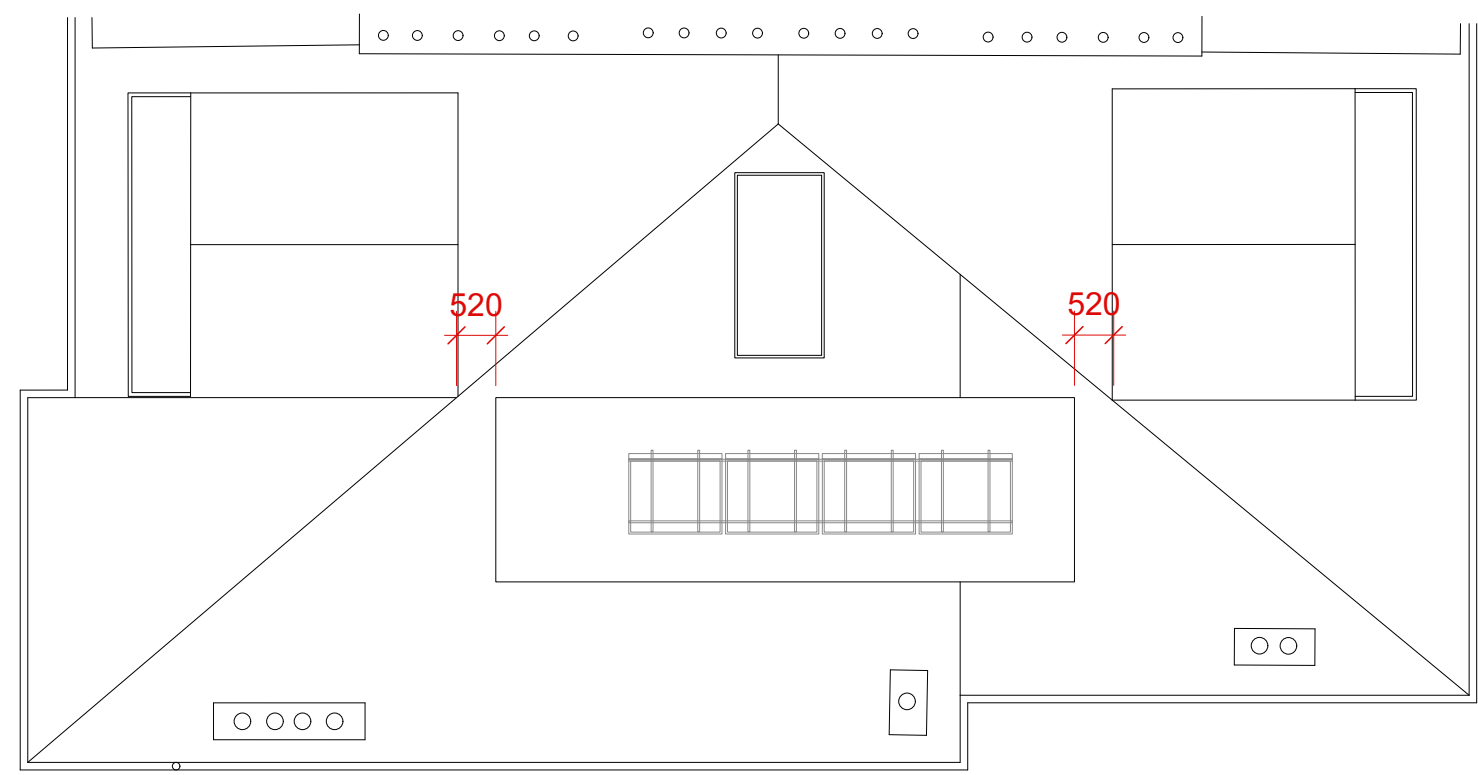


PROPOSED ROOF

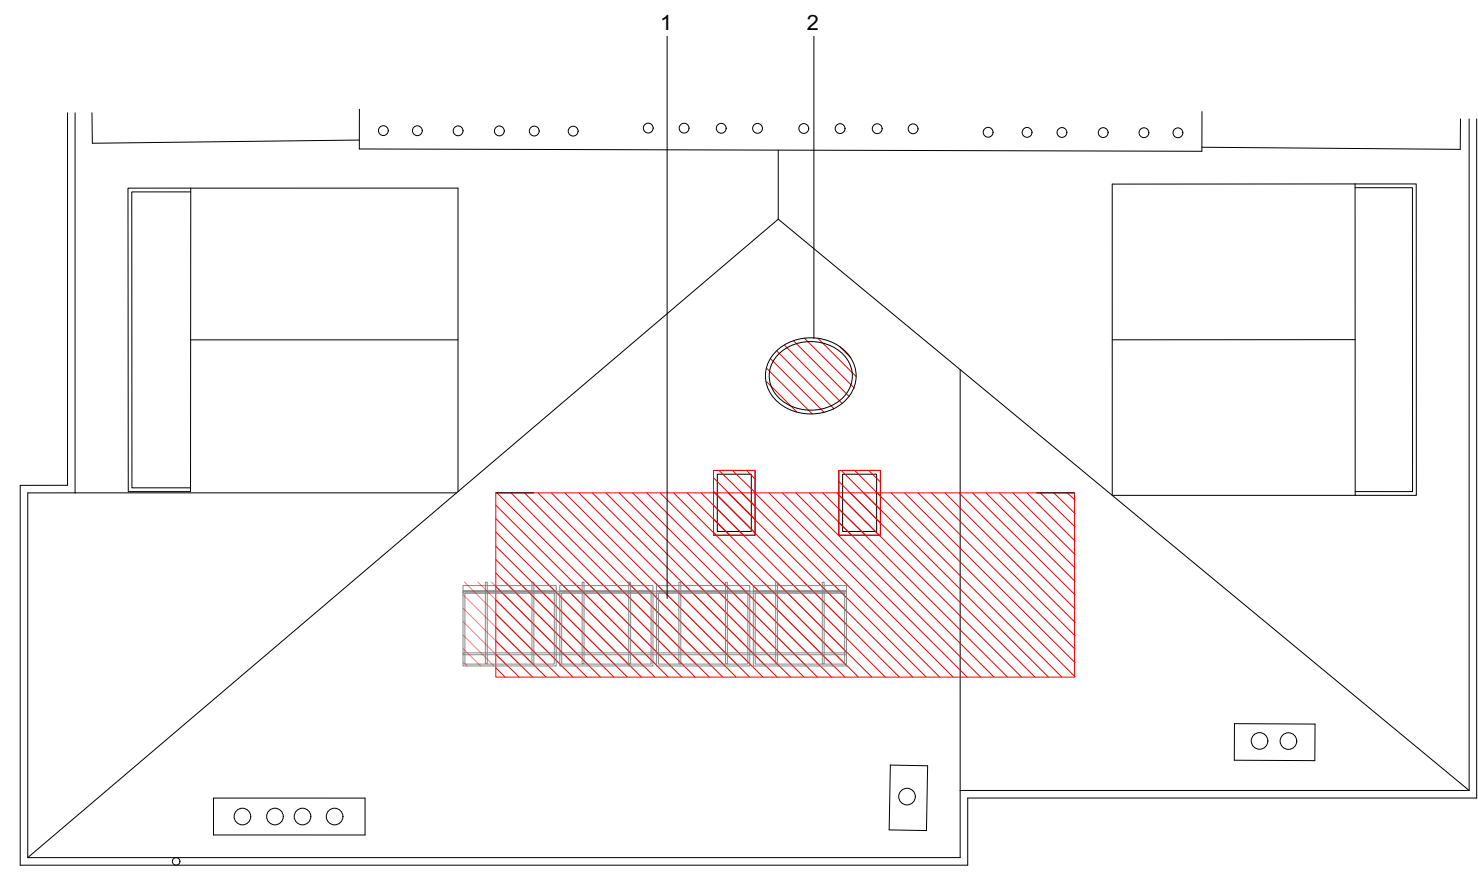

EXISTING ROOF

Drawing Scale	1:100	0	1	2	4	10m						
Paper Scale	1:1	0	10	20	30	40	50	60	70	80	90	100mm

 


D	Planning Amendment	RH/CK	24/05/21
Rev.	Notes	Drawn/Checked	Date

Jonathan Tuckey Design
 Tel +44 (0)20 8960 1909
 58 Milson Road
 London W14 0LB
 UK
 www.jonathantuckey.com


Project Belsize Gardens
Title Roof Plans
Scale at A1 Scale at A3
 - 1:100
Drawing No.
 JTD_0231_P01_106

Legend



- 1 Proposed side dormer extension.
- 2 Existing circular skylight to be replaced by a rectangular shaped one openable for ventilation.

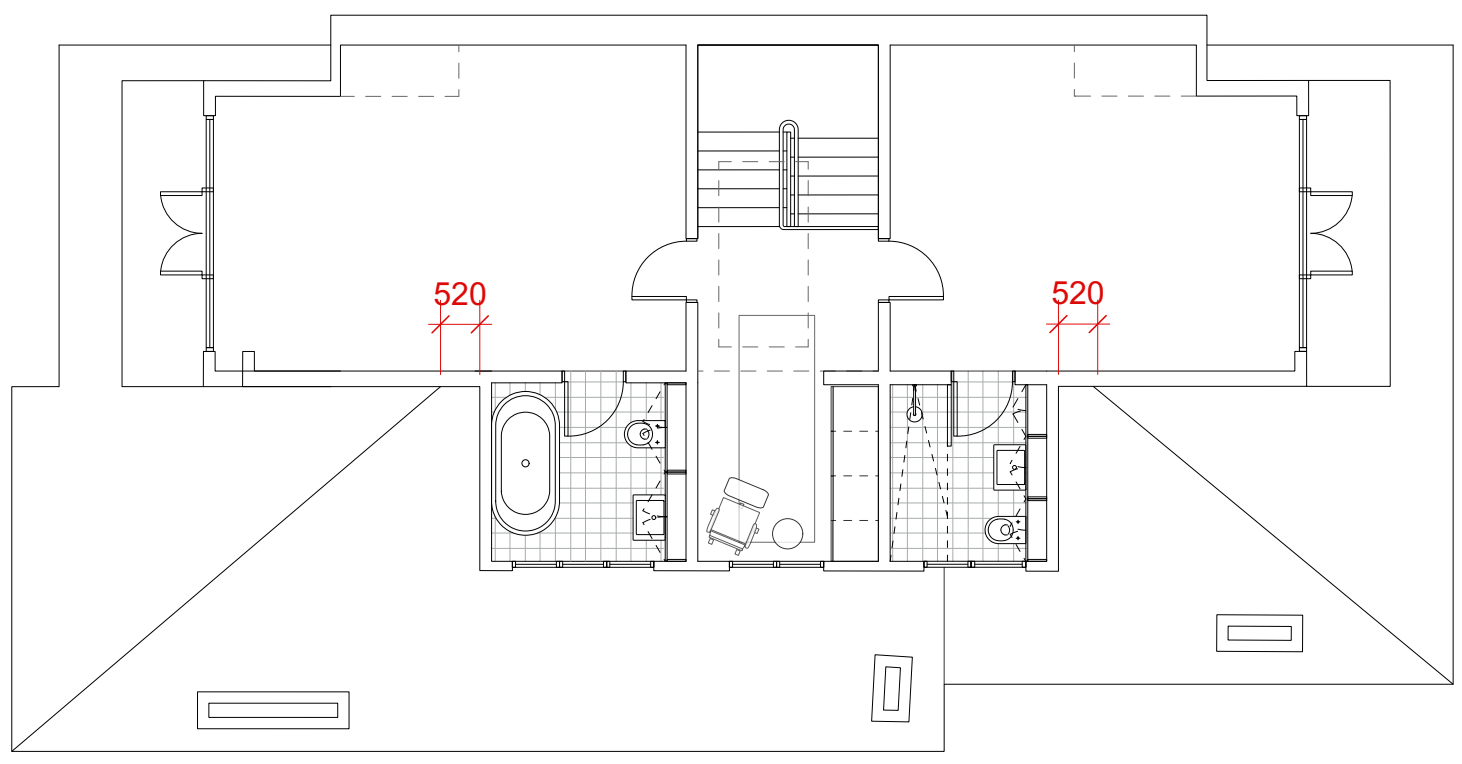

PROPOSED THIRD FLOOR

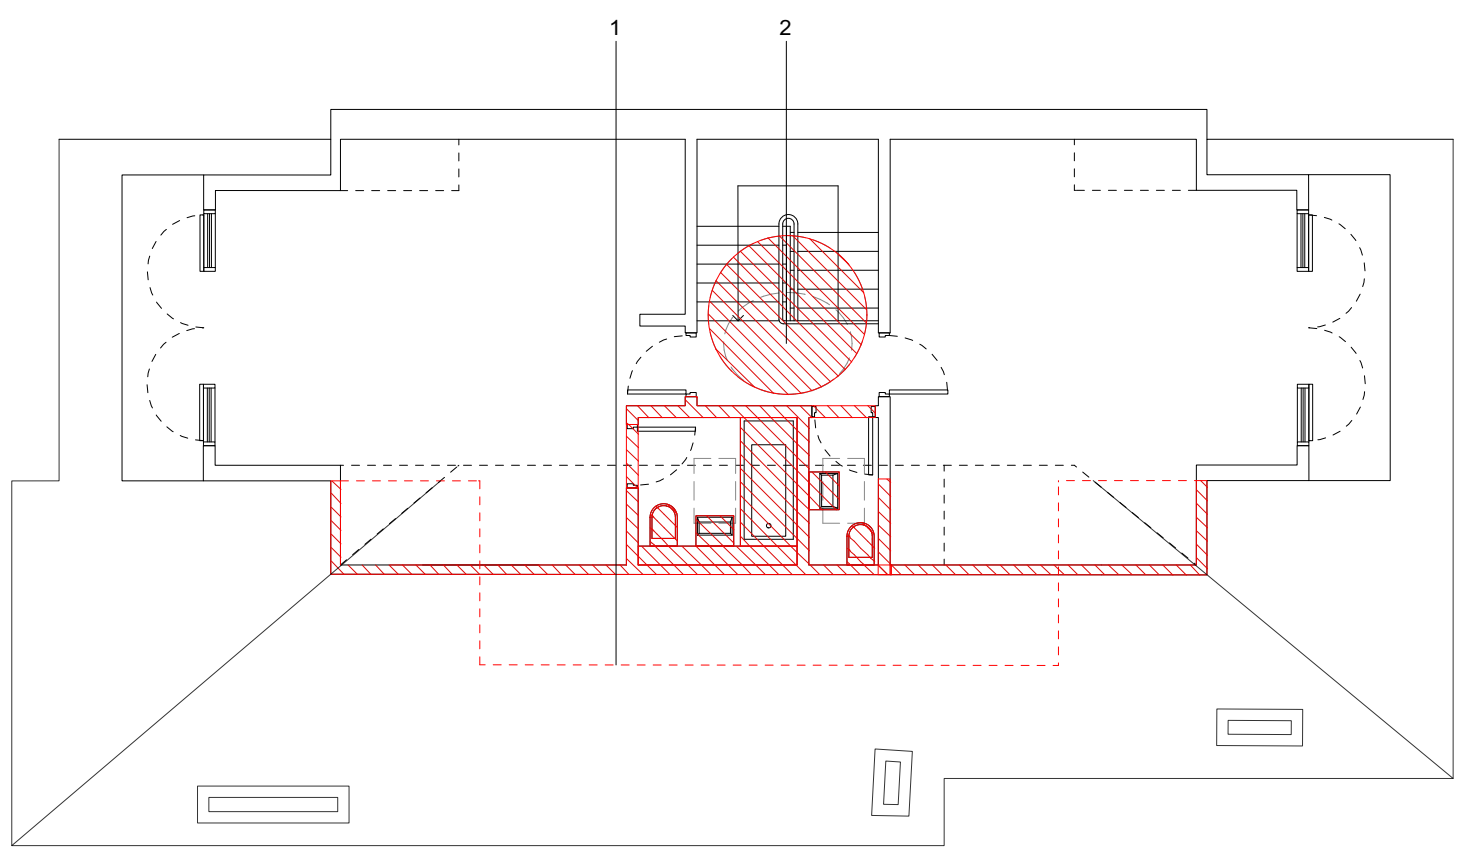

EXISTING THIRD FLOOR

 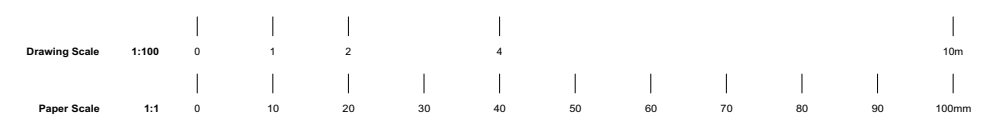

D	Planning Amendment	RH/CK	25/05/21
Rev.	Notes	Drawn/Checked	Date

Jonathan Tuckey Design
 Tel +44 (0)20 8960 1909
 58 Milson Road
 London W14 0LB
 UK
 www.jonathantuckey.com

Project Belsize Gardens
 Title Third Floor Plans
 Scale at A1 Scale at A3
 - 1:100
 Drawing No.
 JTD_0231_P01_105

PLANNING



PROPOSED SIDE ELEVATION

Drawing Scale	1:100	0	1	2	4	10m						
Paper Scale	1:1	0	10	20	30	40	50	60	70	80	90	100mm

D Planning Amendment RH/CK 24/05/21

Rev. Notes Drawn/Checked Date

Jonathan Tuckey Design

Tel +44 (0)20 8960 1909

58 Milson Road
London W14 0LB
UK

www.jonathantuckey.com

Project Belsize Gardens
Title Side Elevation - Proposed

Scale at A1 Scale at A3
- 1:100

Drawing No.
JTD_0231_P01_305

PLANNING