


01
320 Typical Detail: Terrace Level 2 Steel Planter & Recessed Bench
Scale 1:20@A3

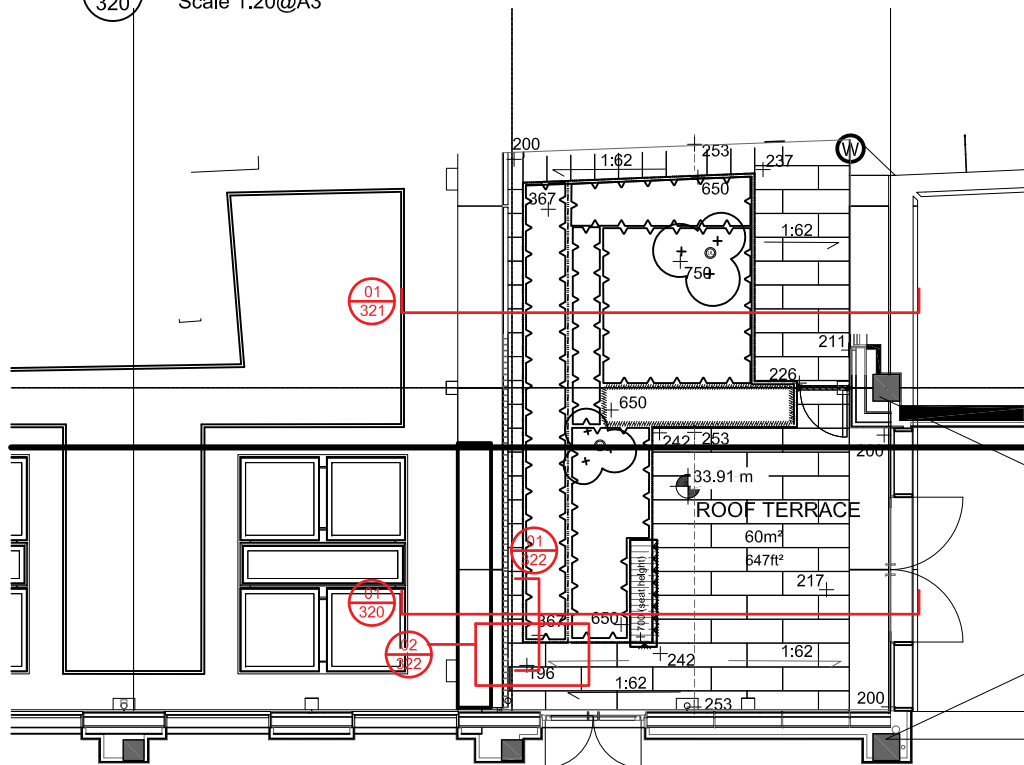

- NOTES:
- Details for insulation, waterproofing, perimeter balustrade etc. by others
 - Refer to Architect's details for paving levels and specification
 - Soil and planter levels to be confirmed and coordinated with finished roof insulation levels
 - External lighting to terraces shown indicatively only, refer to lighting designer for details
 - Dripline irrigation to raised planters by Access Irrigation (or similar agreed). Pipework from bibtaps runs under paving. 1no. battery powered, bluetooth enabled control box for each terrace concealed in planter. Location and further details to be confirmed with manufacturer / supplier
 - Drainage outlets to Architect / Engineer's design & specification
 - FFL and threshold details to Architects' design & specification
 - Fixings to structural slab for metalwork (fences) etc. to be agreed / coordinated with Architects and engineers
 - Position of concrete pads / footings to planter edge to be coordinated to avoid placement within gutters. Refer to MBA drawing: Tapered Insulation Roof Plan 601-A-0212 for position of gutters and outlets
 - Refer to 400 series for detailed planting plans. Planting offers biodiversity benefits and incorporates native species
 - Planter sizes and dimensions to be coordinated with layout drawings and Architect's paving setting out

Revision	Number	By	Date
Architectural layout updated. Notes amended	C	LW	08-03-2021
Planter position and construction adjusted, power socket and light added, notes updated	B	JW/LW	20-08-2020
Notes updated for construction	A	LW	03-07-2020



Project
Stephenson House, Camden

Drawing
Terrace Details - Level 2
Sheet 1

Bedford	01234 261315	<input type="checkbox"/>
Woodbridge	01394 380509	<input type="checkbox"/>
London	020 7252 0002	<input checked="" type="checkbox"/>
Norwich	01603 230777	<input type="checkbox"/>
Job No.	17412	
Dwg. No.	17412-TLP-320	
Scale	1:20@A3	
Drawn	JW	
Checked	LW	
Date	18-12-2018	

Status
CONSTRUCTION

Do not scale off drawing. All dimensions & Levels are to be checked on site. Any discrepancies must be reported to the landscape architect immediately.
Copyright THE LANDSCAPE PARTNERSHIP LTD

North