


01 Typical Detail: Steel Planter & Bench against building wall
361 Scale 1:20@A3

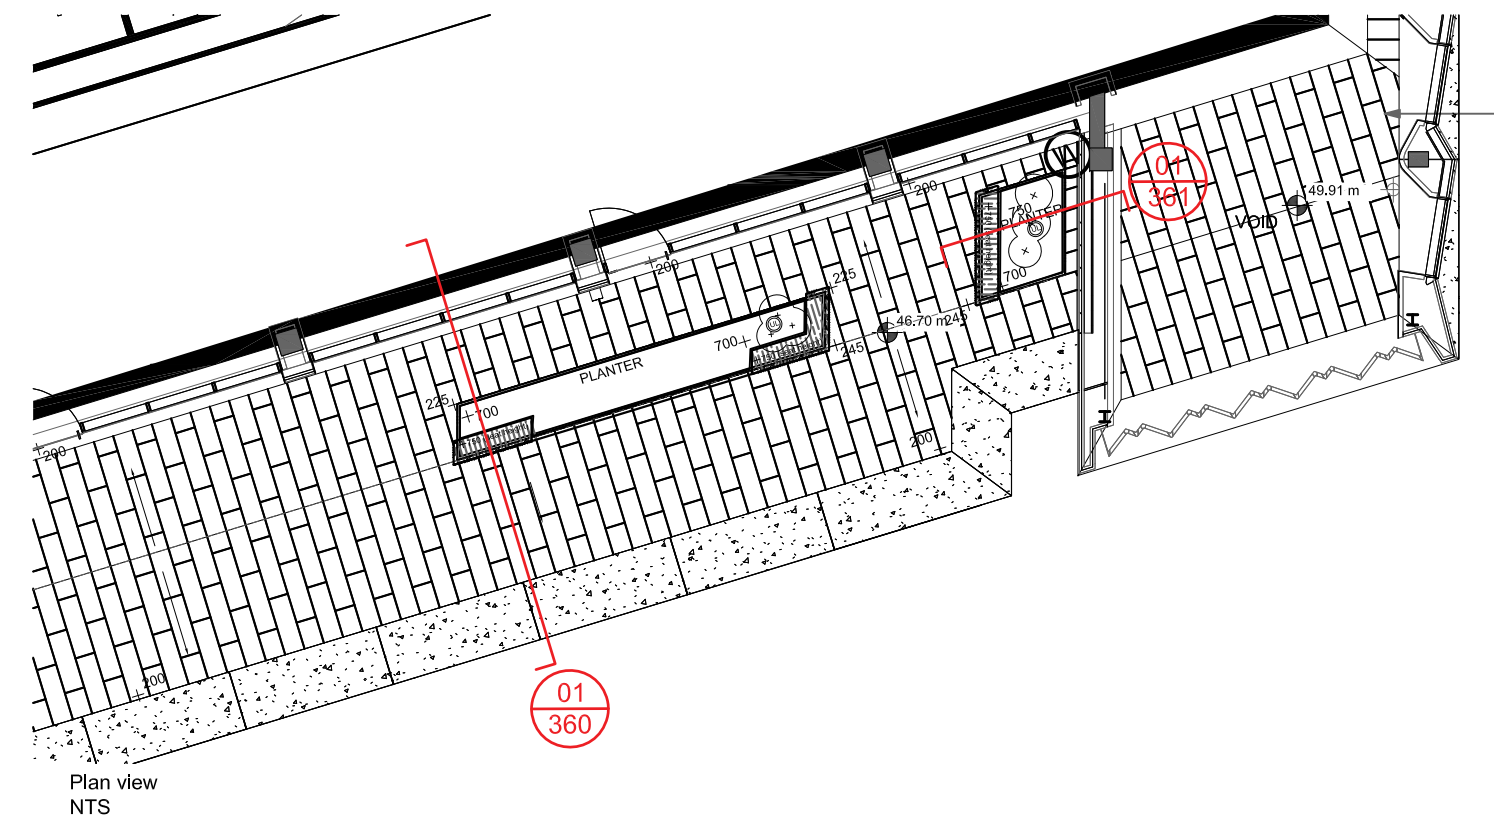

- NOTES:
1. Details for insulation, waterproofing, perimeter balustrade etc. by others
 2. Refer to Architect's details for paving levels and specification
 3. Soil and planter levels to be confirmed and coordinated with finished roof insulation levels
 4. External lighting to terraces shown indicatively only, refer to lighting designer for details
 5. Dripline irrigation to raised planters by Access Irrigation (or similar agreed). Pipework from bibtaps runs under paving. 1no. battery powered, bluetooth enabled control box for each terrace concealed in planter. Location and further details to be confirmed with manufacturer / supplier
 6. Drainage outlets to Architect / Engineer's design & specification
 7. FFL and threshold details to Architects' design & specification
 8. Fixings to structural slab for metalwork (fences) etc. to be agreed / coordinated with Architects and engineers
 10. Position of concrete pads / footings to planter edge to be coordinated to avoid placement within gutters. Refer to MBA drawing: Tapered Insulation Roof Plan 601-A-0212 for position of gutters and outlets
 11. Refer to 400 series for detailed planting plans. Planting offers biodiversity benefits and incorporates native species
 12. Planter sizes and dimensions to be coordinated with layout drawings and Architect's paving setting out

Architectural layout updated. Notes amended	C	LW	08-03-2021
Layout & notes updated, soil levels adjusted, power socket, lighting, tree anchor and irrigation details updated	B	JW/LW	20-08-2020
Notes updated for construction	A	LW	03-07-2020

Revision	Number	By	Date
----------	--------	----	------



Project	Bedford 01234 261315 <input type="checkbox"/>
Stephenson House, Camden	Woodbridge 01394 380509 <input type="checkbox"/>
	London 020 7252 0002 <input checked="" type="checkbox"/>
	Norwich 01603 230777 <input type="checkbox"/>
Drawing	Job No. 17412
Terrace Details - Level 6	Dwg. No. 17412-TLP-361
Sheet 2	Scale 1:20@A3
Status CONSTRUCTION	Drawn JW
	Checked LW
	Date 18-12-2018

Do not scale off drawing. All dimensions & Levels are to be checked on site. Any discrepancies must be reported to the landscape architect immediately.
Copyright THE LANDSCAPE PARTNERSHIP LTD