


GROUND FLOOR

No. 7

No. 9 Bracknell Gardens

No. 11

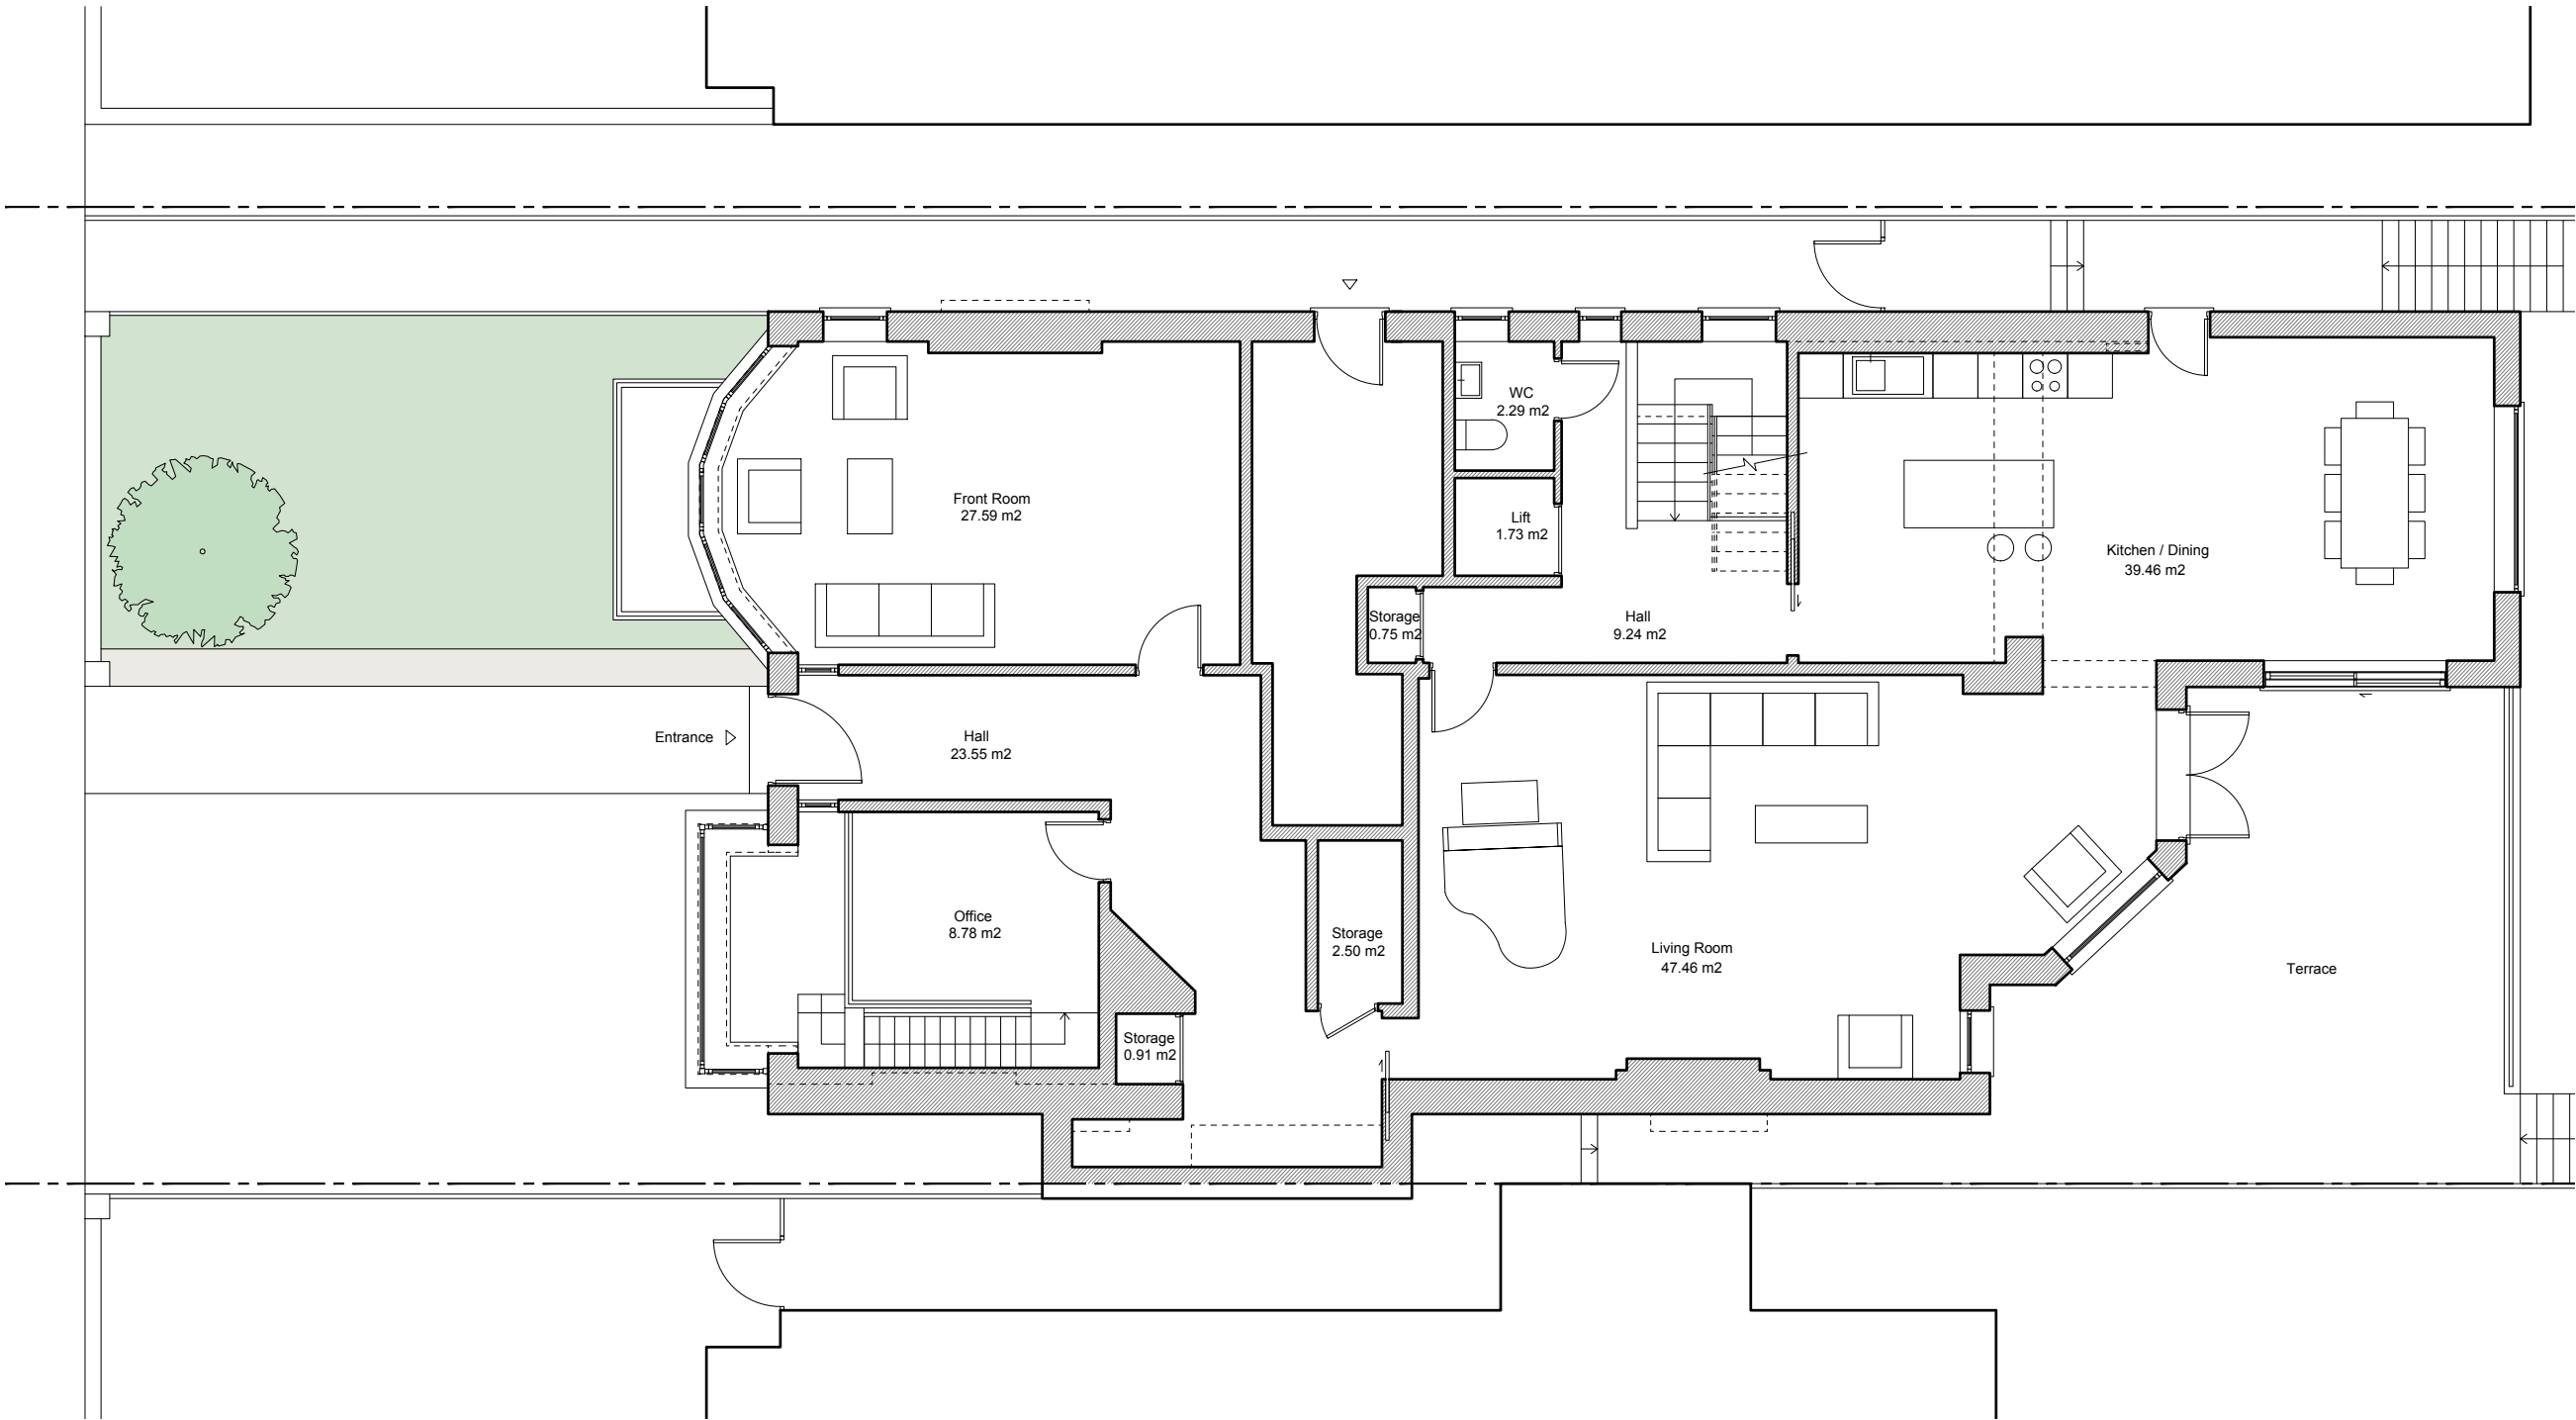

NOTES			
DO NOT SCALE FROM THIS DRAWING EXCEPT FOR THE PURPOSES OF PLANNING AND BUILDING REGULATIONS. ALL DIMENSIONS TO BE CHECKED ON SITE.			
(G.I.A)	Gross Internal Area	172.90 m2	
(N.I.A)	Net Internal Area	164.26 m2	



REVISION:

PROJECT TITLE

9 BRACKNELL GARDENS

AURAA
STUDIO

www.auraa.studio 1A Chalk Farm Parade
info@auraa.studio London NW3 2BN

TITLE

GROUND FLOOR PLAN AS EXISTING

DATE 23.06.2021

SCALE 1/100 @ A3

DRAWN LC / RL

STATUS INFORMATION

DRG No 2062_EX_110

REV:

