




SECTION A-A / EXISTING LIGHTWELL

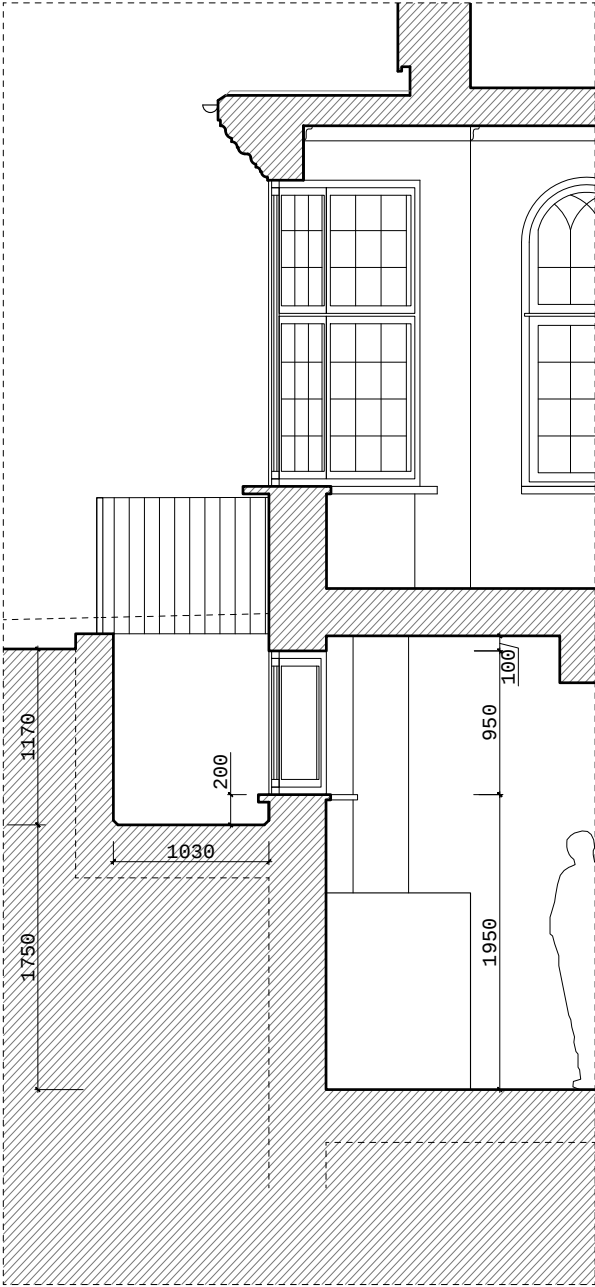

FRONT ELEVATION

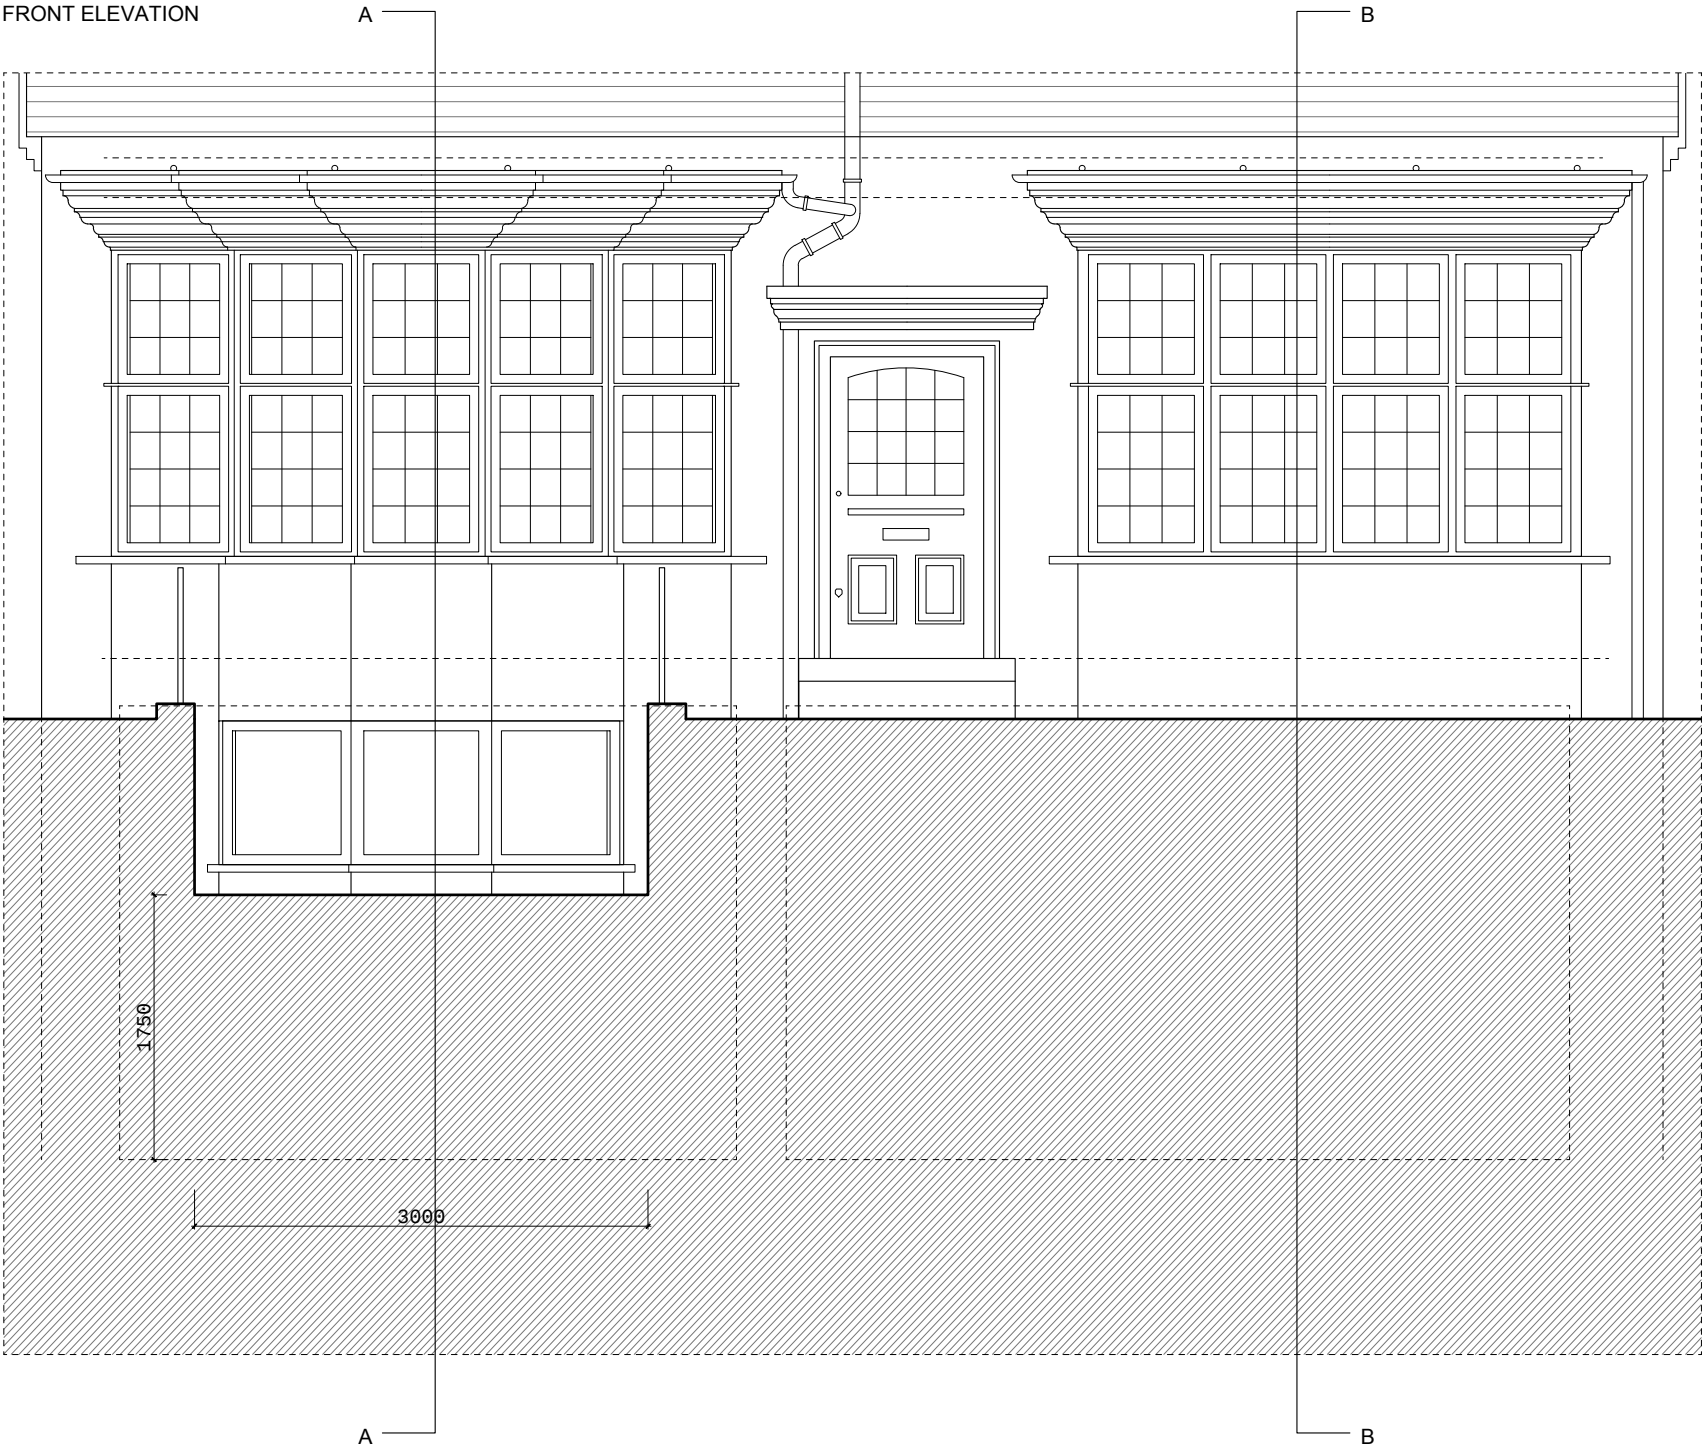


SECTION B-B / EXISTING BAY WINDOW

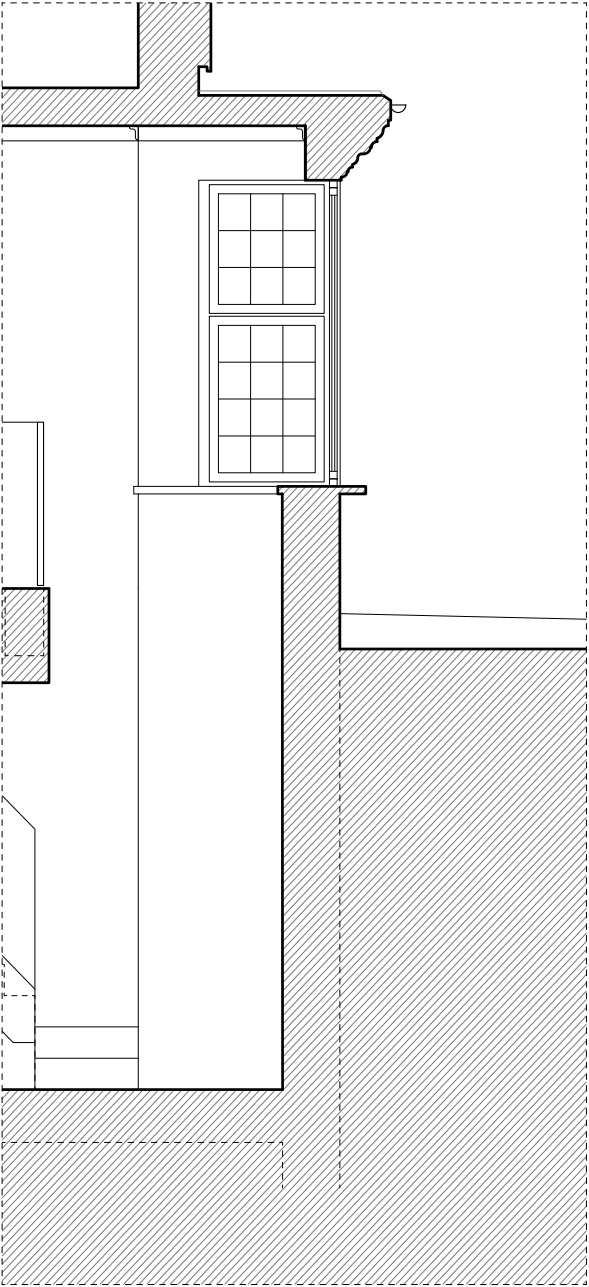

NOTES

DO NOT SCALE FROM THIS DRAWING EXCEPT FOR THE PURPOSES OF PLANNING AND BUILDING REGULATIONS ALL DIMENSIONS TO BE CHECKED ON SITE.

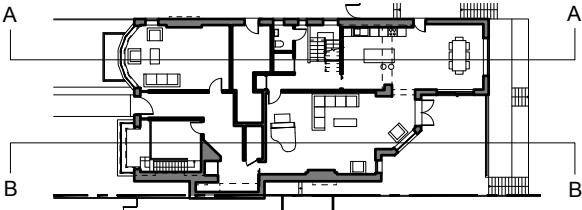

PROJECT TITLE

No.9 BRACKNELL GARDENS

DRAWING TITLE

FRONT LIGHTWELL AS EXISTING

DATE

28.01.2021

SCALE

1/50 @ A3

DRAWN

LC / RL

STATUS

INFORMATION

DRG No

2062_EX_200

REV:

AURAA
STUDIO

www.auraa.studio 1A Chalk Farm Parade
info@auraa.studio London NW3 2BN