


GENERAL NOTES

SETTING OUT - DO NOT SCALE from this drawing. Use figured dimensions ONLY. If in doubt, ASK! Dimensions are shown to structural face generally, or to finished face of ducts and lining. All dimensions are shown in millimeters unless otherwise indicated. Angular dimensions are shown in decimal degrees to the nearest whole degree. Where items are to be fabricated off-site, site dimensions are to be used and confirmed prior to ordering or manufacturing.

All information on this drawing must be read in conjunction with relevant series and specifications.

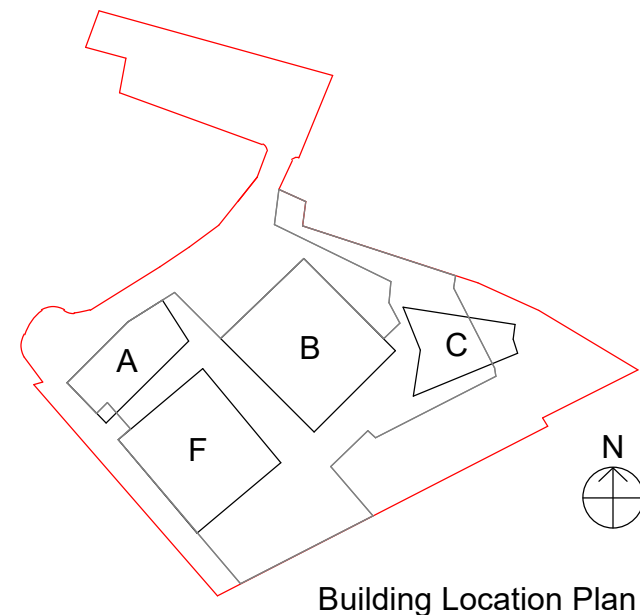

Drawing replicates AAM drawing ref:
1095_02_07_099

P2	Issued with revision clouds removed for clarity	MK	CJ	29.06.21
P1	Initial PTAL issue (with revision clouds)	MK	CJ	29.06.21
rev	description	drawn	checked	date

revisions

status: PLANNING

reason for issue:

This drawing is protected under The Copyright, Designs and Patents Act 1988.
This drawing is produced for PLANNING PURPOSES ONLY and is not to be used for construction.

P T A L
| Architects | Masterplanners | Designers |

Peter Taylor Associates Limited
Kilara House, 25-26 Poland Street
Soho, London W1F 8QN
T: +44 (0)20 7465 3837
W: www.ptal.co.uk



project: CAMDEN GOODS YARD
PHASE 2A

title: Block B
Level B1
Floor Plan

scale: 1 : 100 @ A0

date: 30/04/21

drawn: MK

checked: CJ

file name: project no: originator: zone: level: type: role: dwg number: revision:
CGY0B - PTA - ZZZ - B1 - DR - AR - 90202 P2

PTAL Project Number: 200035

CGY0B-PTA-ZZZ-M3-AR-00001
PTAL Model Reference: