



2 NORTH REAR ELEVATION - PROPOSED

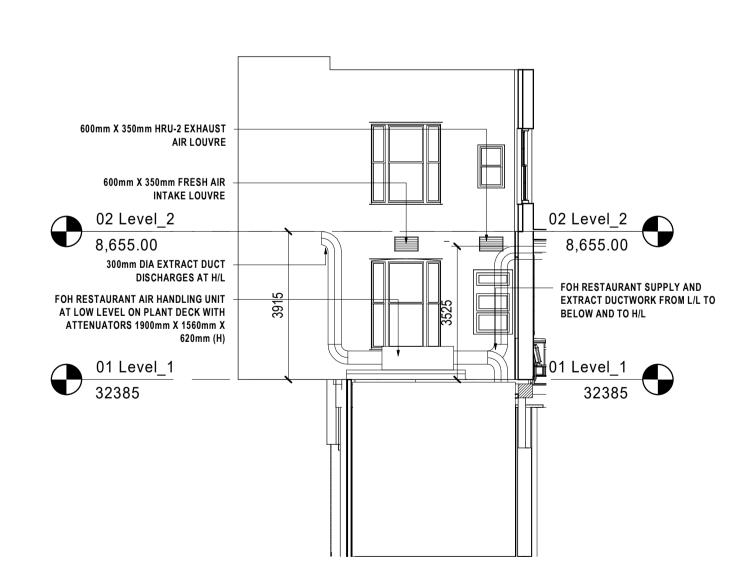


3 HIGH ST. REAR ELEVATION - PROPOSED

0m 2m 4m 6m 8m 10m SCALE 1:100 (METERS) @ A1

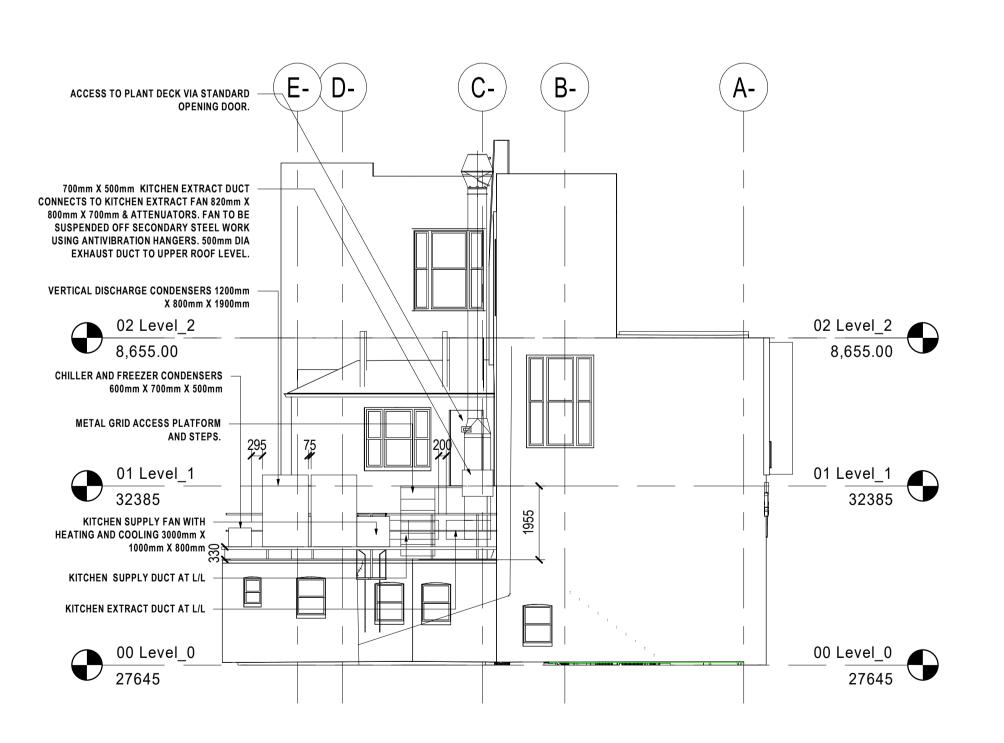

WEST ALLEY EXTERIOR ELEVATION - PROPOSED SCALE: 1:100

notes:
Do not scale from drawings. All discrepancies to be reported to
Gensler architect immediately.
All dimensions to be verified by contractor on site prior to any works

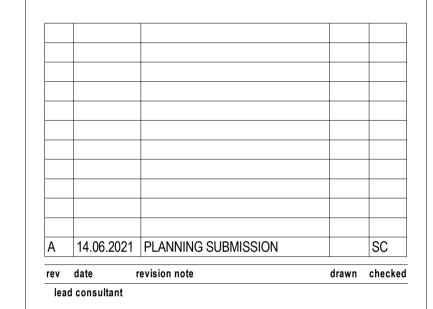

Gensler

Studio 405-409 4th Floor Custard Factory Gibb Street, Digbeth Birmingham, WMD B9 4AA England

Tel +44 (0) 12 1260 1600

client

Client Name

olan N

category

PROPOSED ELEVATIONS

project
13485, CAMDEN IN-LINE
189 CAMDEN HIGH STREET, LONDON NW1 7BP

project number
026.41042.011 | drawn | checked | RB

scale | date | rev | A
1:100@A1 | 14.06.2021 | A

© Gensler 2021 All rights reserved, including but not limited to The Copyright, Design and Patents Act 1988