



ROOF PLAN  
SCALE 1:100

KEY PLAN

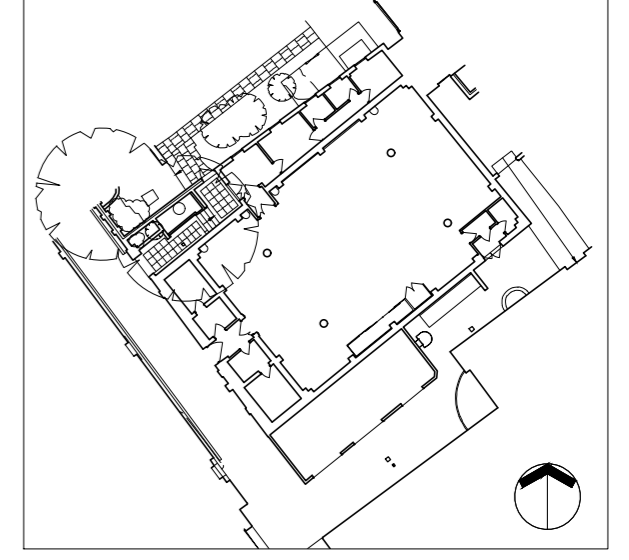


KEY:


- Full height wall or other element to be removed
- Slab or element beyond to be removed
- Slab or element above to be removed

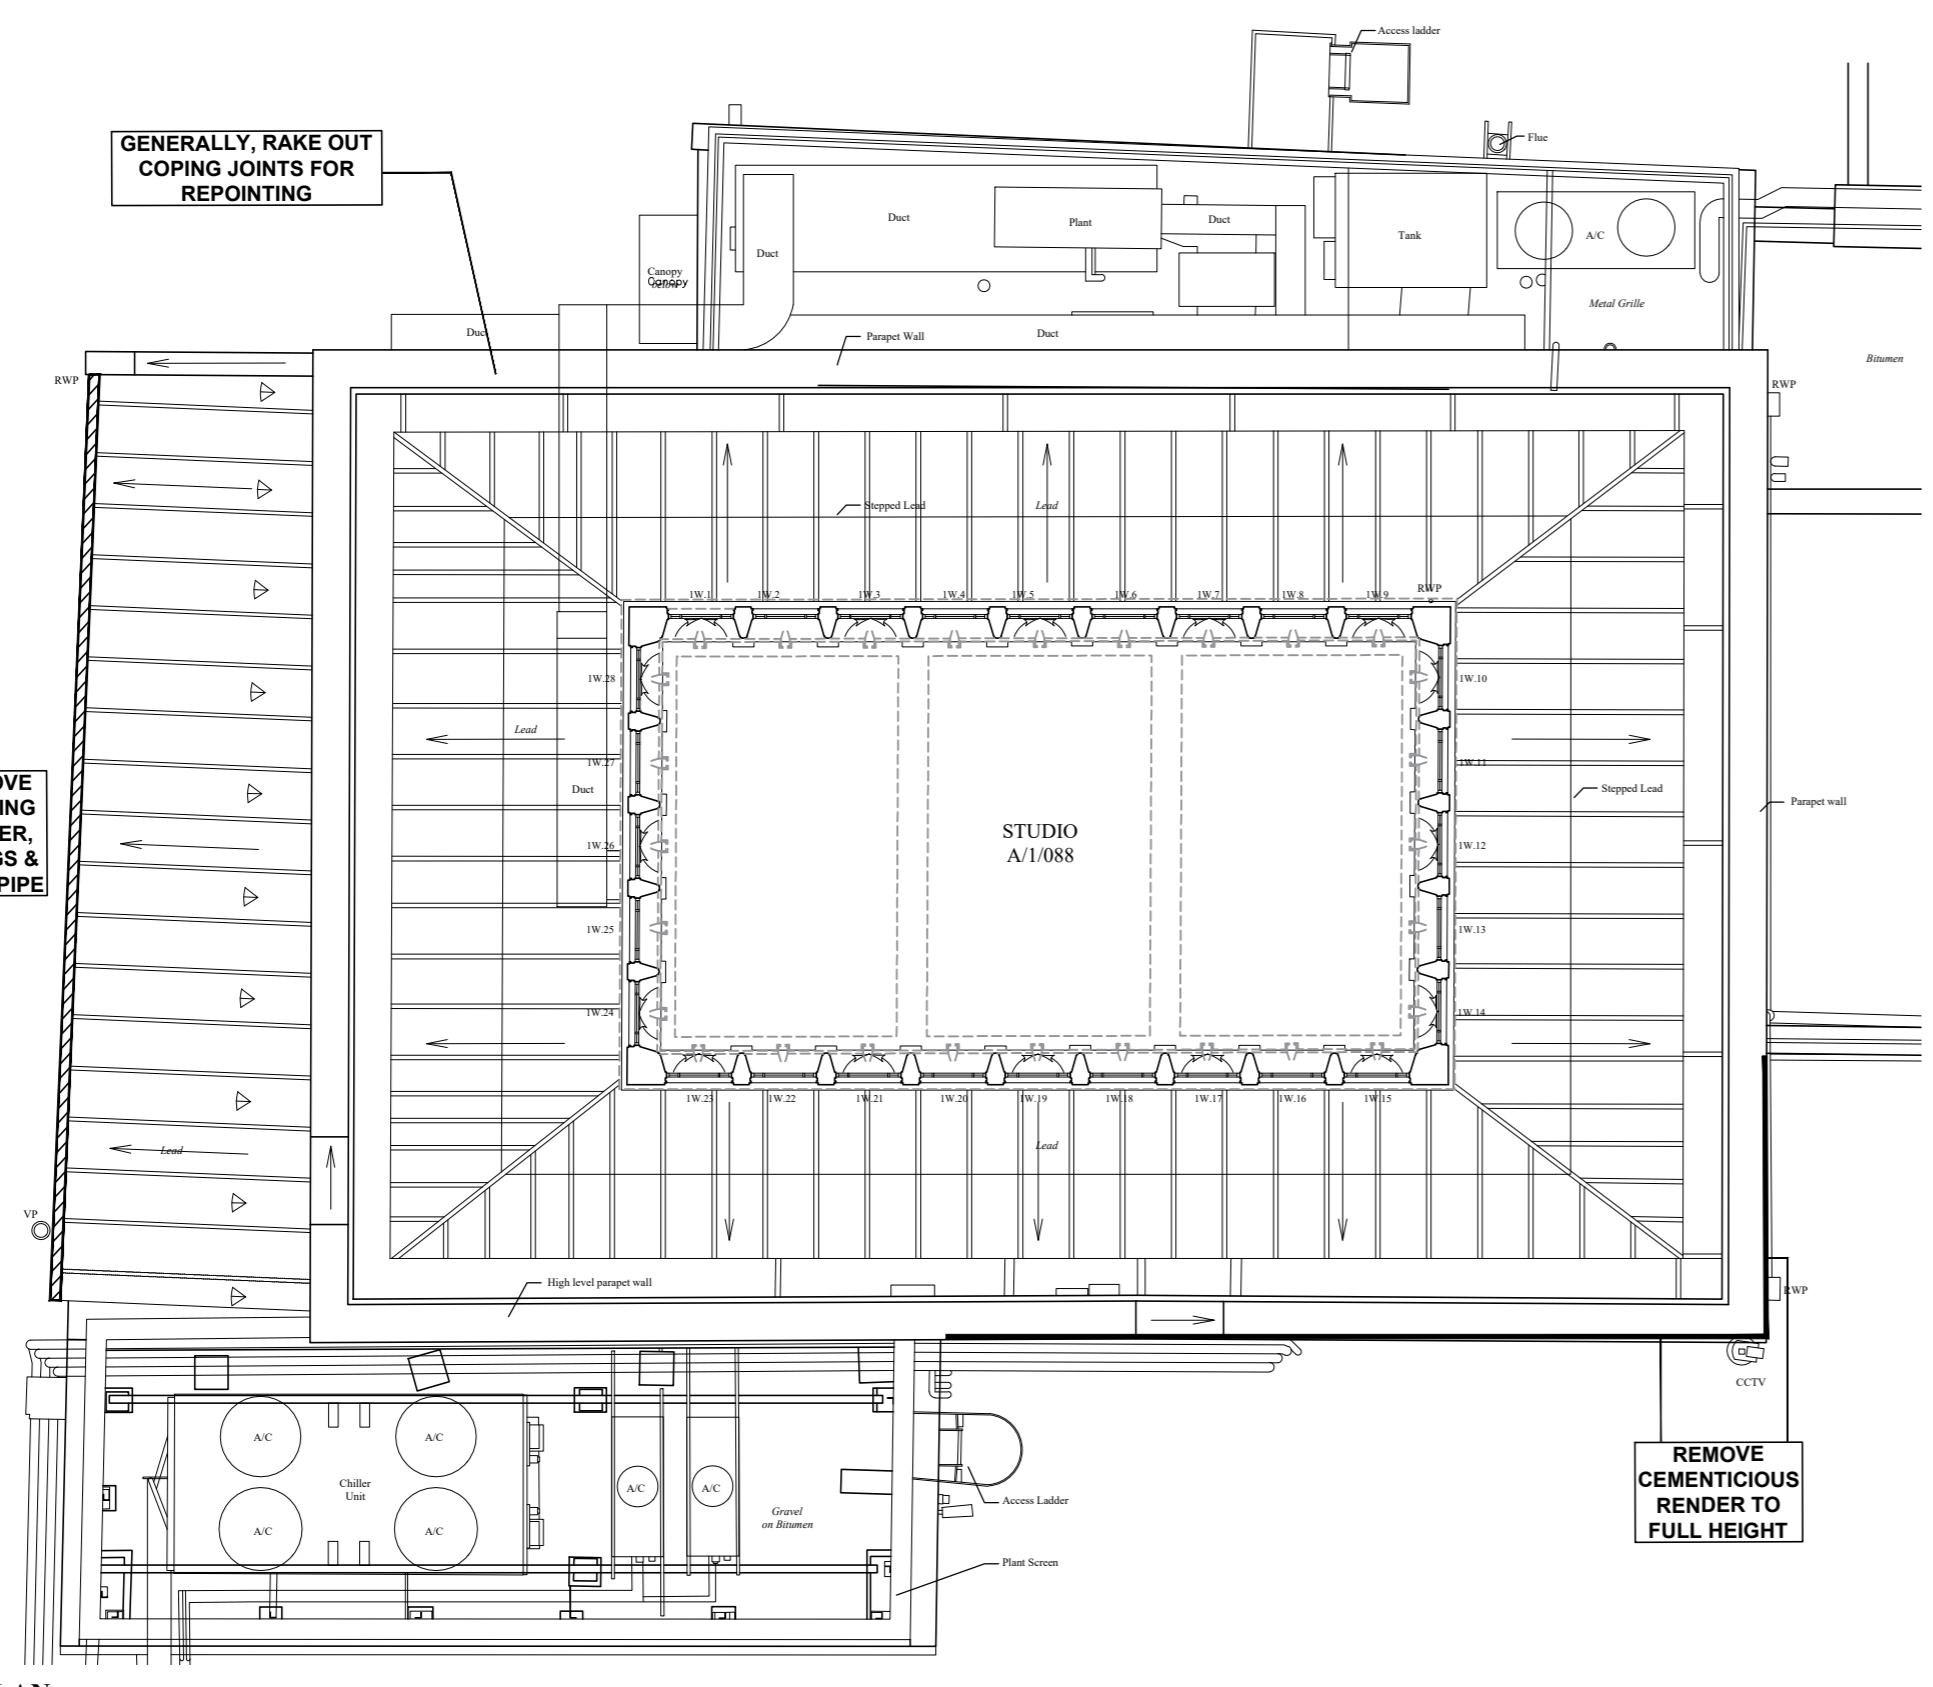


CLERESTORY PLAN  
SCALE 1:100

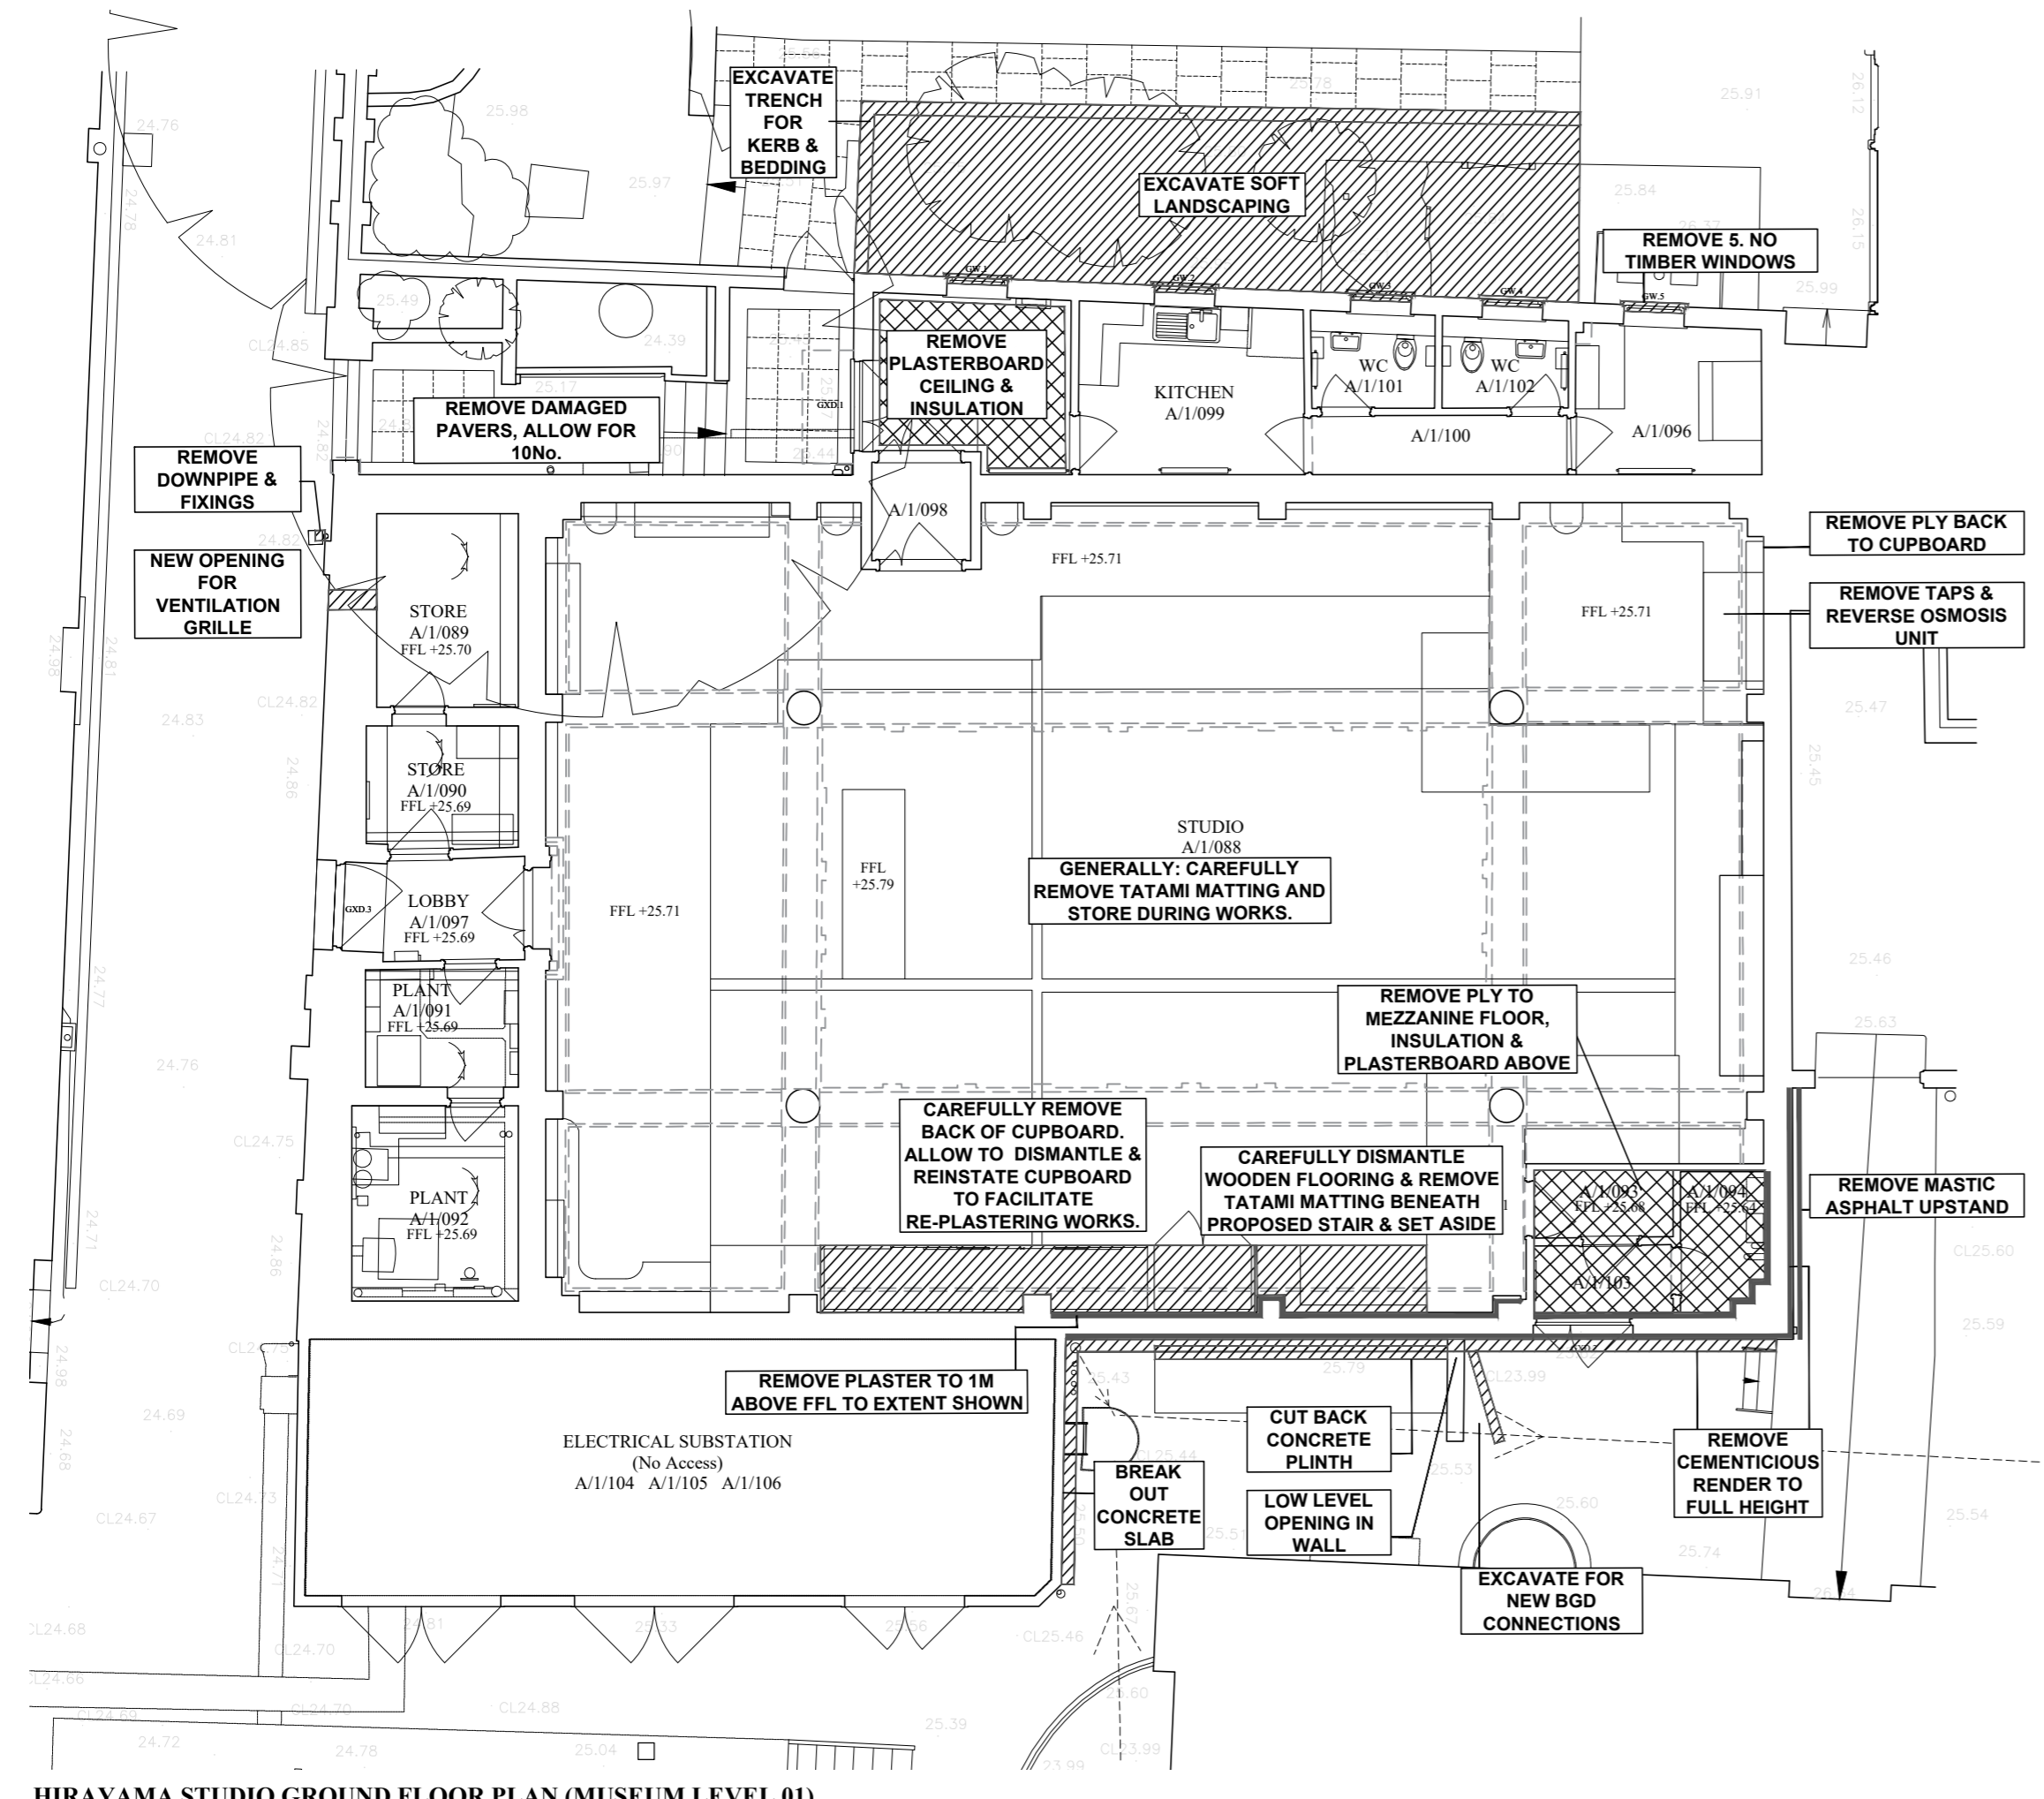

HIRAYAMA STUDIO GROUND FLOOR PLAN (MUSEUM LEVEL 01)  
SCALE 1:100

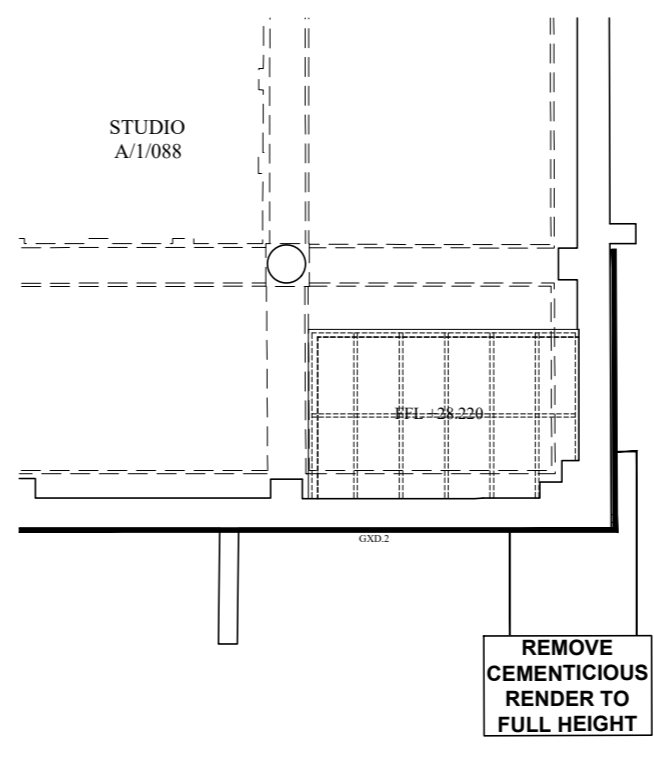

EXTRACT HIRAYAMA STUDIO MEZZANINE  
SCALE 1:100

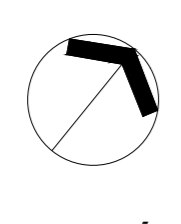

28.06.21 First Issue



BRITISH MUSEUM  
BUILDING FABRIC REPAIRS PHASE 5

DEMOLITION  
HIRAYAMA STUDIO PLANS

DRAWING NO:  
**171**

SCALE:  
1:100 @ A1

DATE:  
28.06.21

WRIGHT & WRIGHT ARCHITECTS

89/91 Bayham Street  
London NW1 0AG  
TEL: 020 7428 9393  
FAX: 020 7428 9394  
www.wrightandwright.co.uk