


1 PROPOSED GROUND FLOOR PLAN  
P186082110 1:200@A3



2 PROPOSED FIRST FLOOR PLAN  
P189082110 1:200@A3

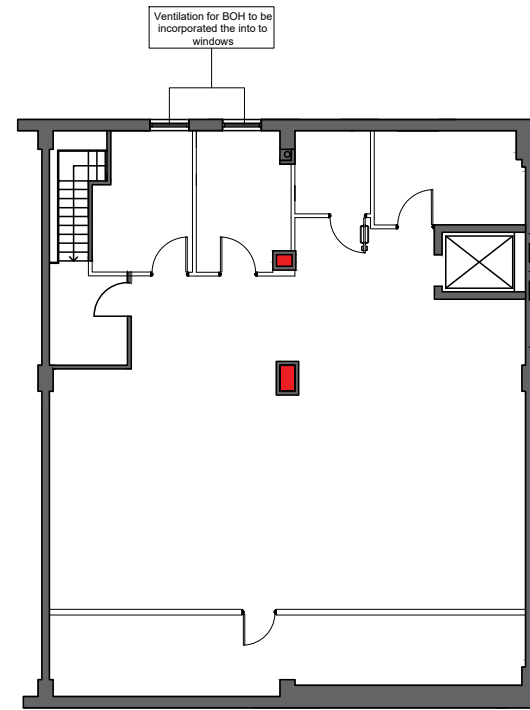

Rev.	Date	Description	
D	29.04.21	General Amendments	JN
C	19.04.21	ATM Removed	JN
B	12.04.21	Plant Area Amended	JN
A	24.03.21	Doors blocked	DH
--	23.03.21	First issue	JN

architects  
project managers  
cost consultants

**jla**

2nd Floor  
13 Swan Yard  
Islington, London  
N1 1SD  
tel: 0203 637 8900

Status

Project Title  
**SAINSBURY'S LOCAL  
HAMPSTEAD, 35 HIGH STREET  
LONDON, NW3 1QE**

Drawing Title  
**EXISTING AND PROPOSED GROUND  
FLOOR PLAN**

Project Number S-186082	Drawing Number P-186082-110	Revision D
Drawn JN	Checked VA	Scale 1:200@A3
		Date 23.03.21

JLA Architects is a trading name of Company Ref: OC315406 registered in England and Wales Registered Office: Euro House, 138 High Road, London, E20 7TZ. Any reproduction of all or any part of this drawing without formal consent of the copyright owner, Company Ref: OC315406, is prohibited. The content of this drawing is the property of the Company Ref OC315406.