




1 EXISTING & PROPOSED ELEVATION (A) REAR
Scale 1:100 @ A3

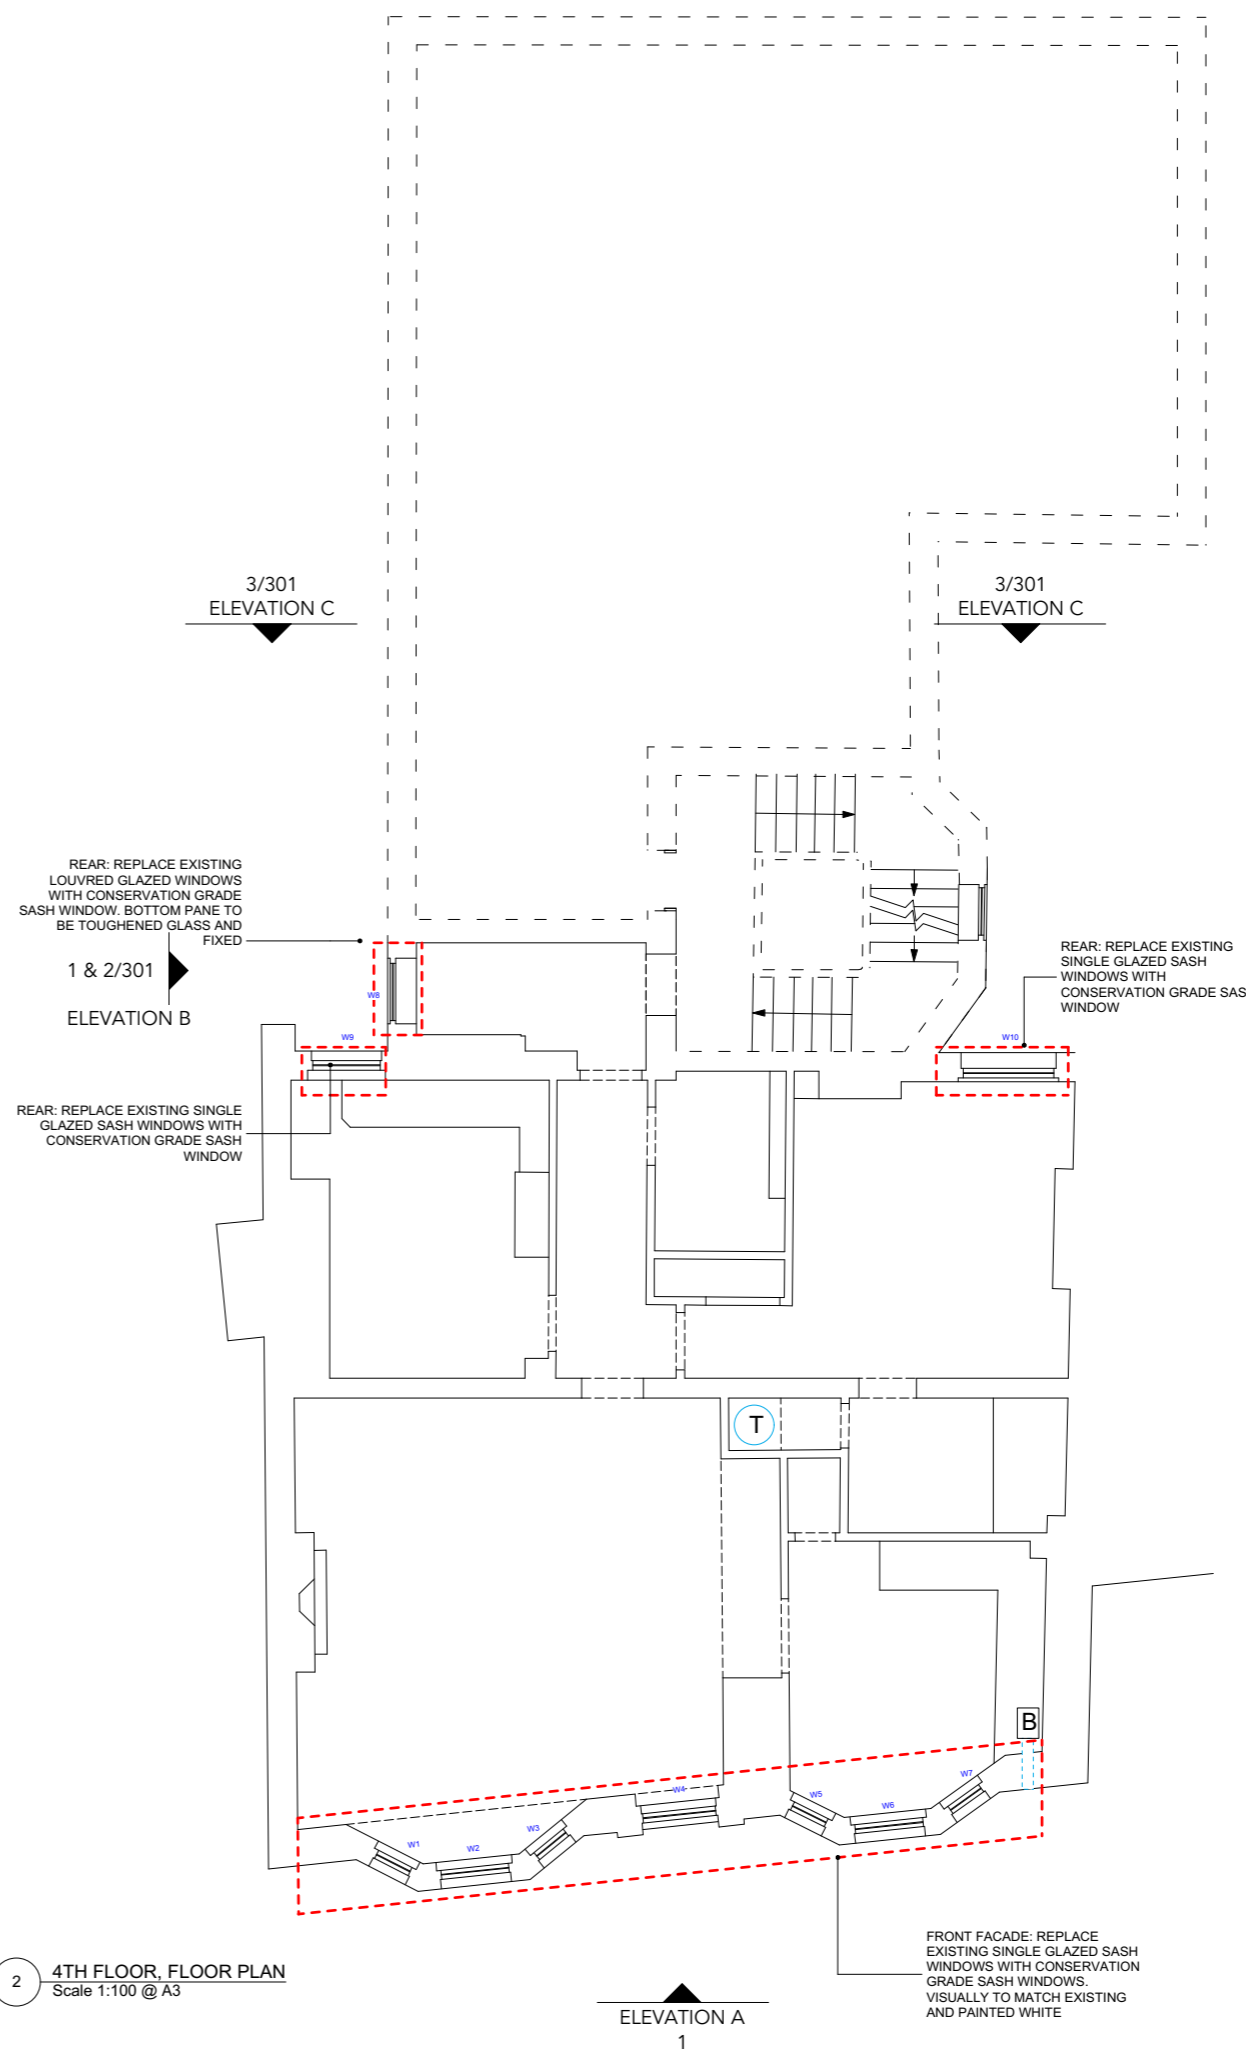

2 4TH FLOOR, FLOOR PLAN
Scale 1:100 @ A3

ELEVATION A
1

Project
Flat 7, 11 Tavistock Place
Client
Edward & Linda Epstein
Drawing Title
Rear Elevation & Plan of 4th floor flat

Scale	Date Created
1:100 @ A3	05/06/21

Drawing Number
20034-300

Revision	Revision Date
P1	/

Drawn By	Checked By
JG	CG

Do not scale from drawing, all dimensions to be checked on site. Report omissions and discrepancies to the architect immediately

CRAWFORD DESIGN
106 Northchurch Road
London N1 3NY

44 7990 582689
studio@crawforddesign.co.uk
crawforddesign.com