




X EXISTING
Ground Floor Plan 1:100@A3

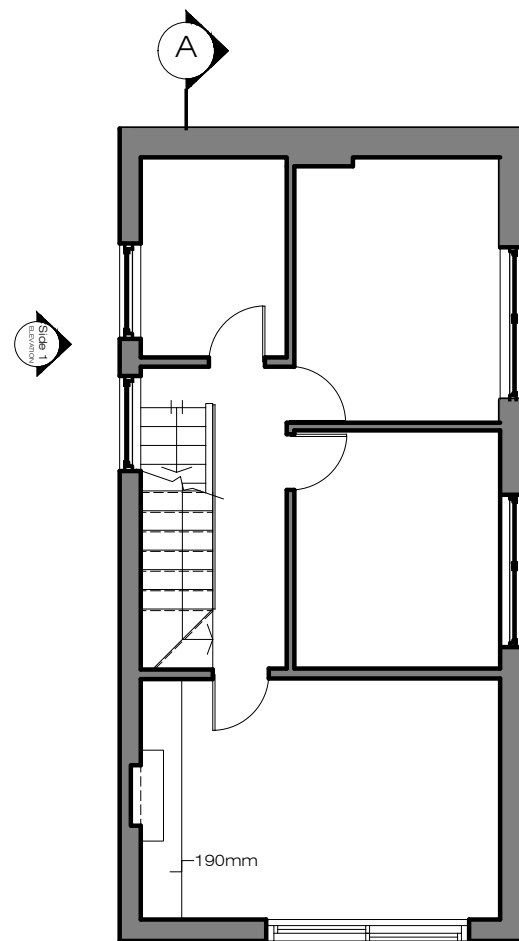


X EXISTING
First Floor Plan 1:100@A3

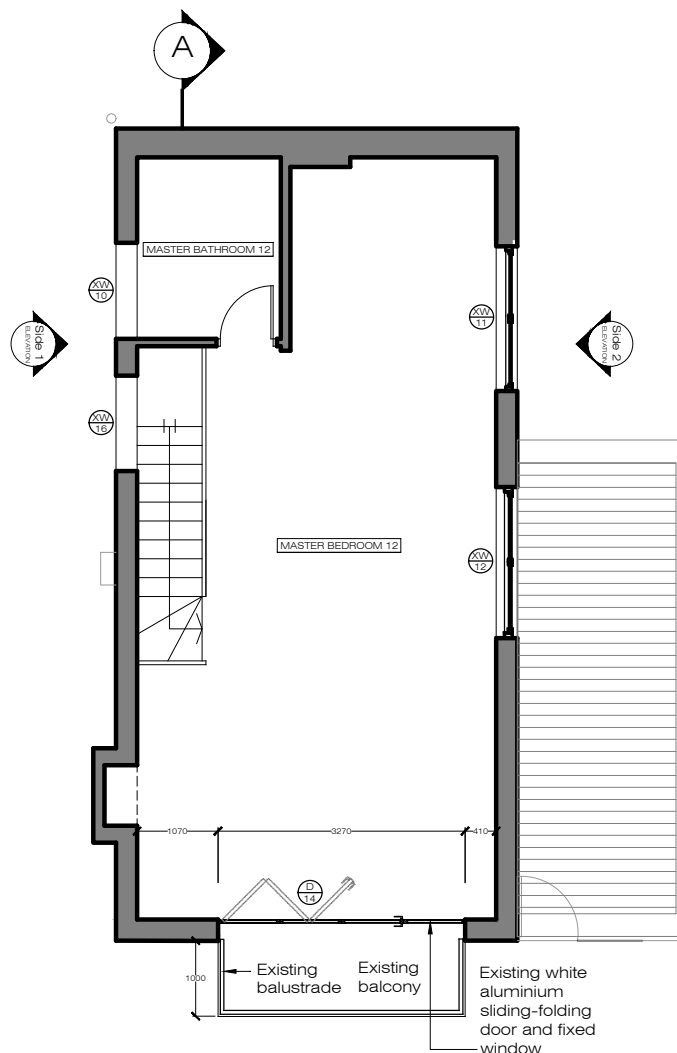

X EXISTING
Second Floor Plan 1:100@A3

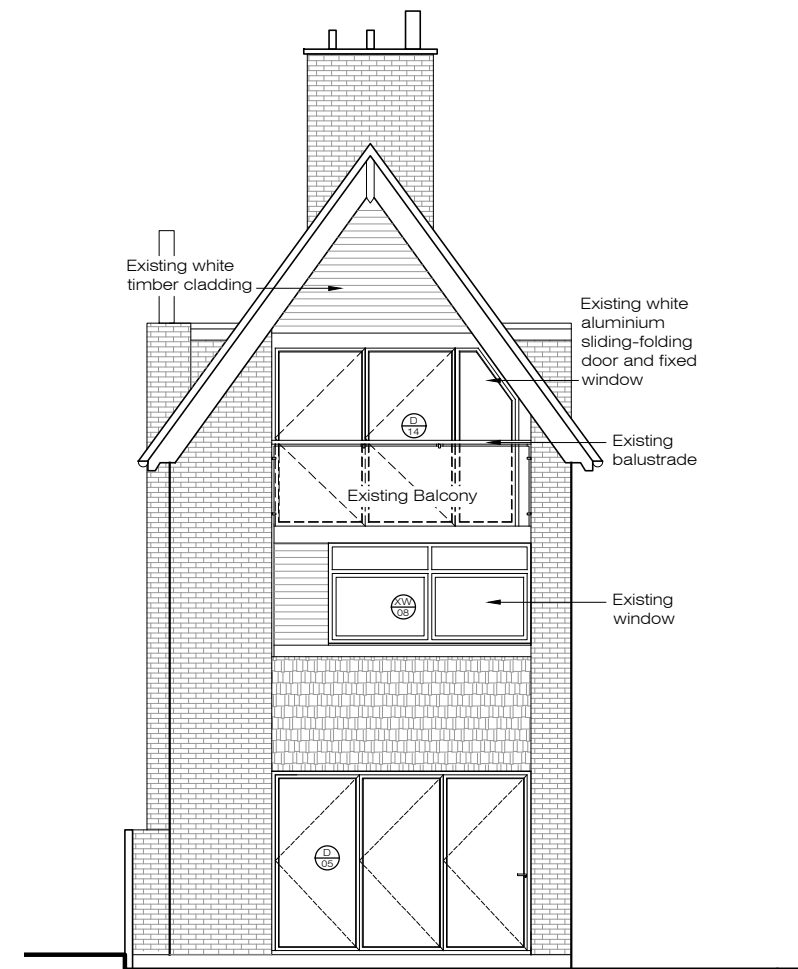

X EXISTING
Rear Elevation 1:100@A3

 

XUL
ARCHITECTURE

Ground Floor Office
33 Belsize Lane
London NW3 5AS
Office: +44 (0) 207 431 9014
info@xularchitecture.co.uk
www.xularchitecture.co.uk

PLEASE NOTE:

- All dimensions to be checked on site before fabrication,
- Contractor to refer to engineers drawings before proceeding with works.
- All drawings and designs are covered by design right (intellectual property), and may not be distributed, copied or issued without written permission by the Architect.
- All design concepts are the sole property of the Architect and no adaptations, reproductions or copies may be made without written permission of the Architect.
- These drawings are subject to any variation required or recommendation by any statutory authority, or for the better carrying out of the works.
- Samples to be provided by contractor for XUL Architecture's approval.
- All finishes to XUL Architecture's satisfaction.
- All drawings to be approved by XUL Architecture prior to construction.

ADDITIONNAL NOTE:

Issue key:

Information (I)
Planning (P)
Tender (T)
Construction (C)
As Built (B)

Project Address
32 Eton Avenue, NW3 3HL

Scale 1:100@A3

Rev. Date 18.06.21

Drawn TP

Checked SS

EXISTING

Plans & Rear Elevation

Dwg. No. EX-01 Rev. P01

Project Number 1410

Issue For:
PLANNING