



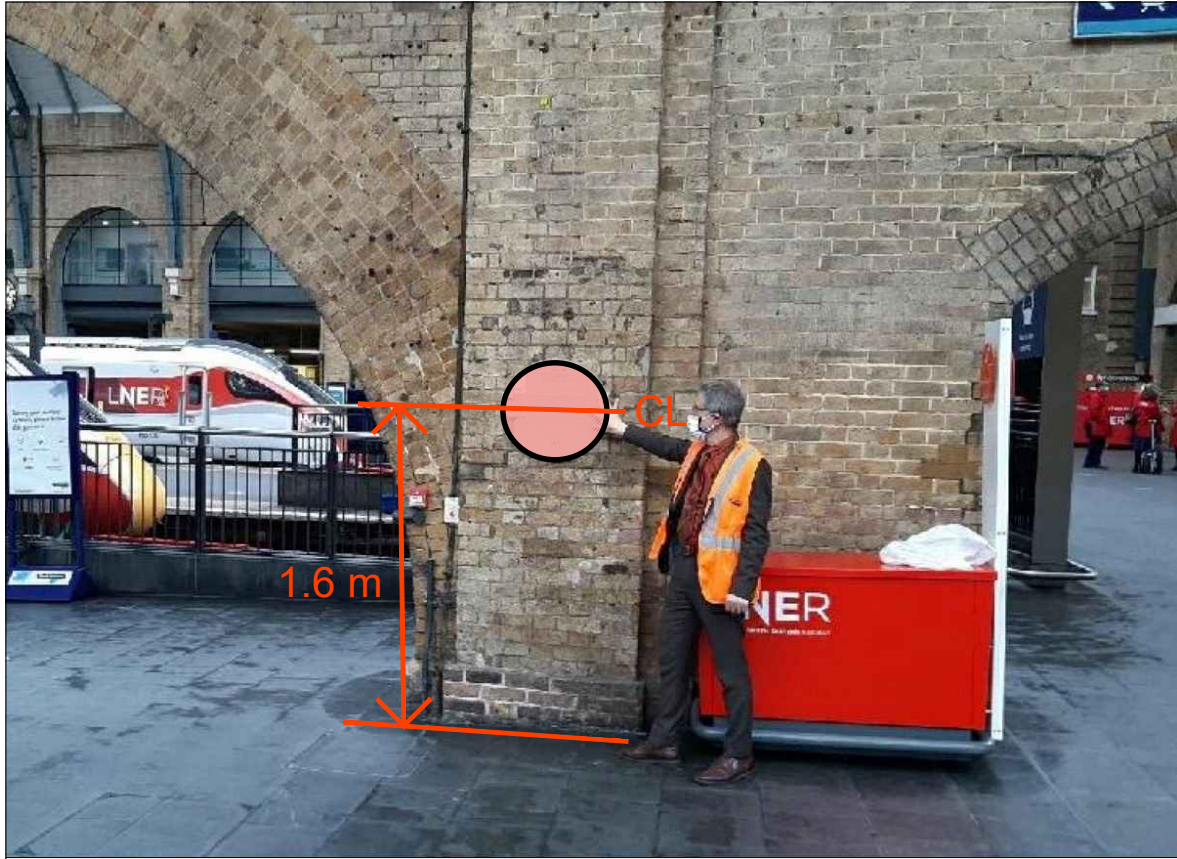


HERITAGE PLAQUE 1

SCALE: NTS

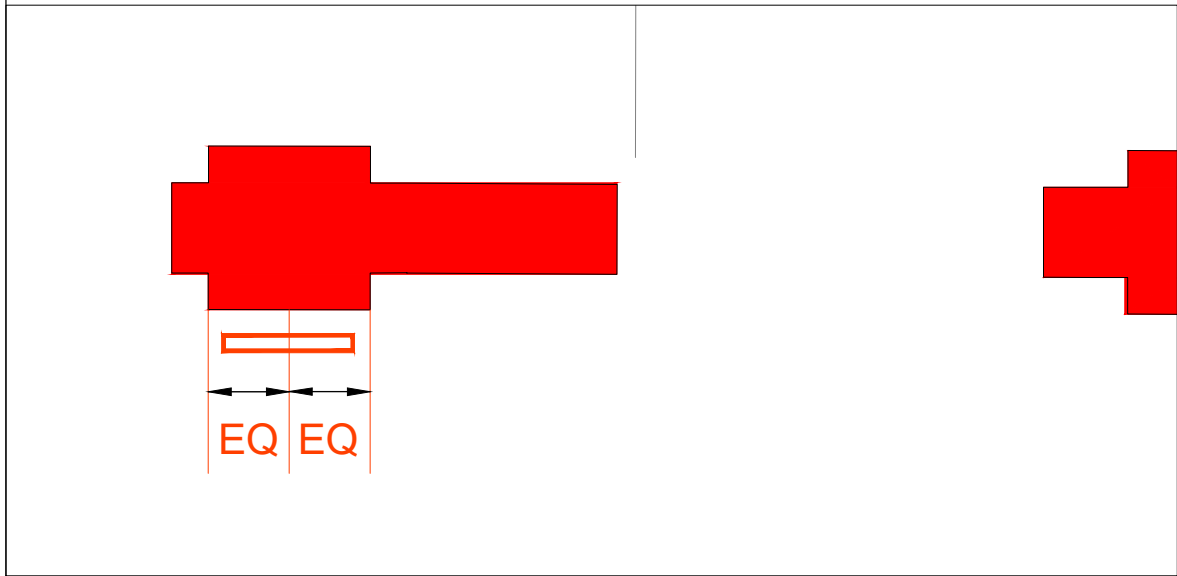


HERITAGE PLAQUE LOCATION 1

SCALE: 1:50

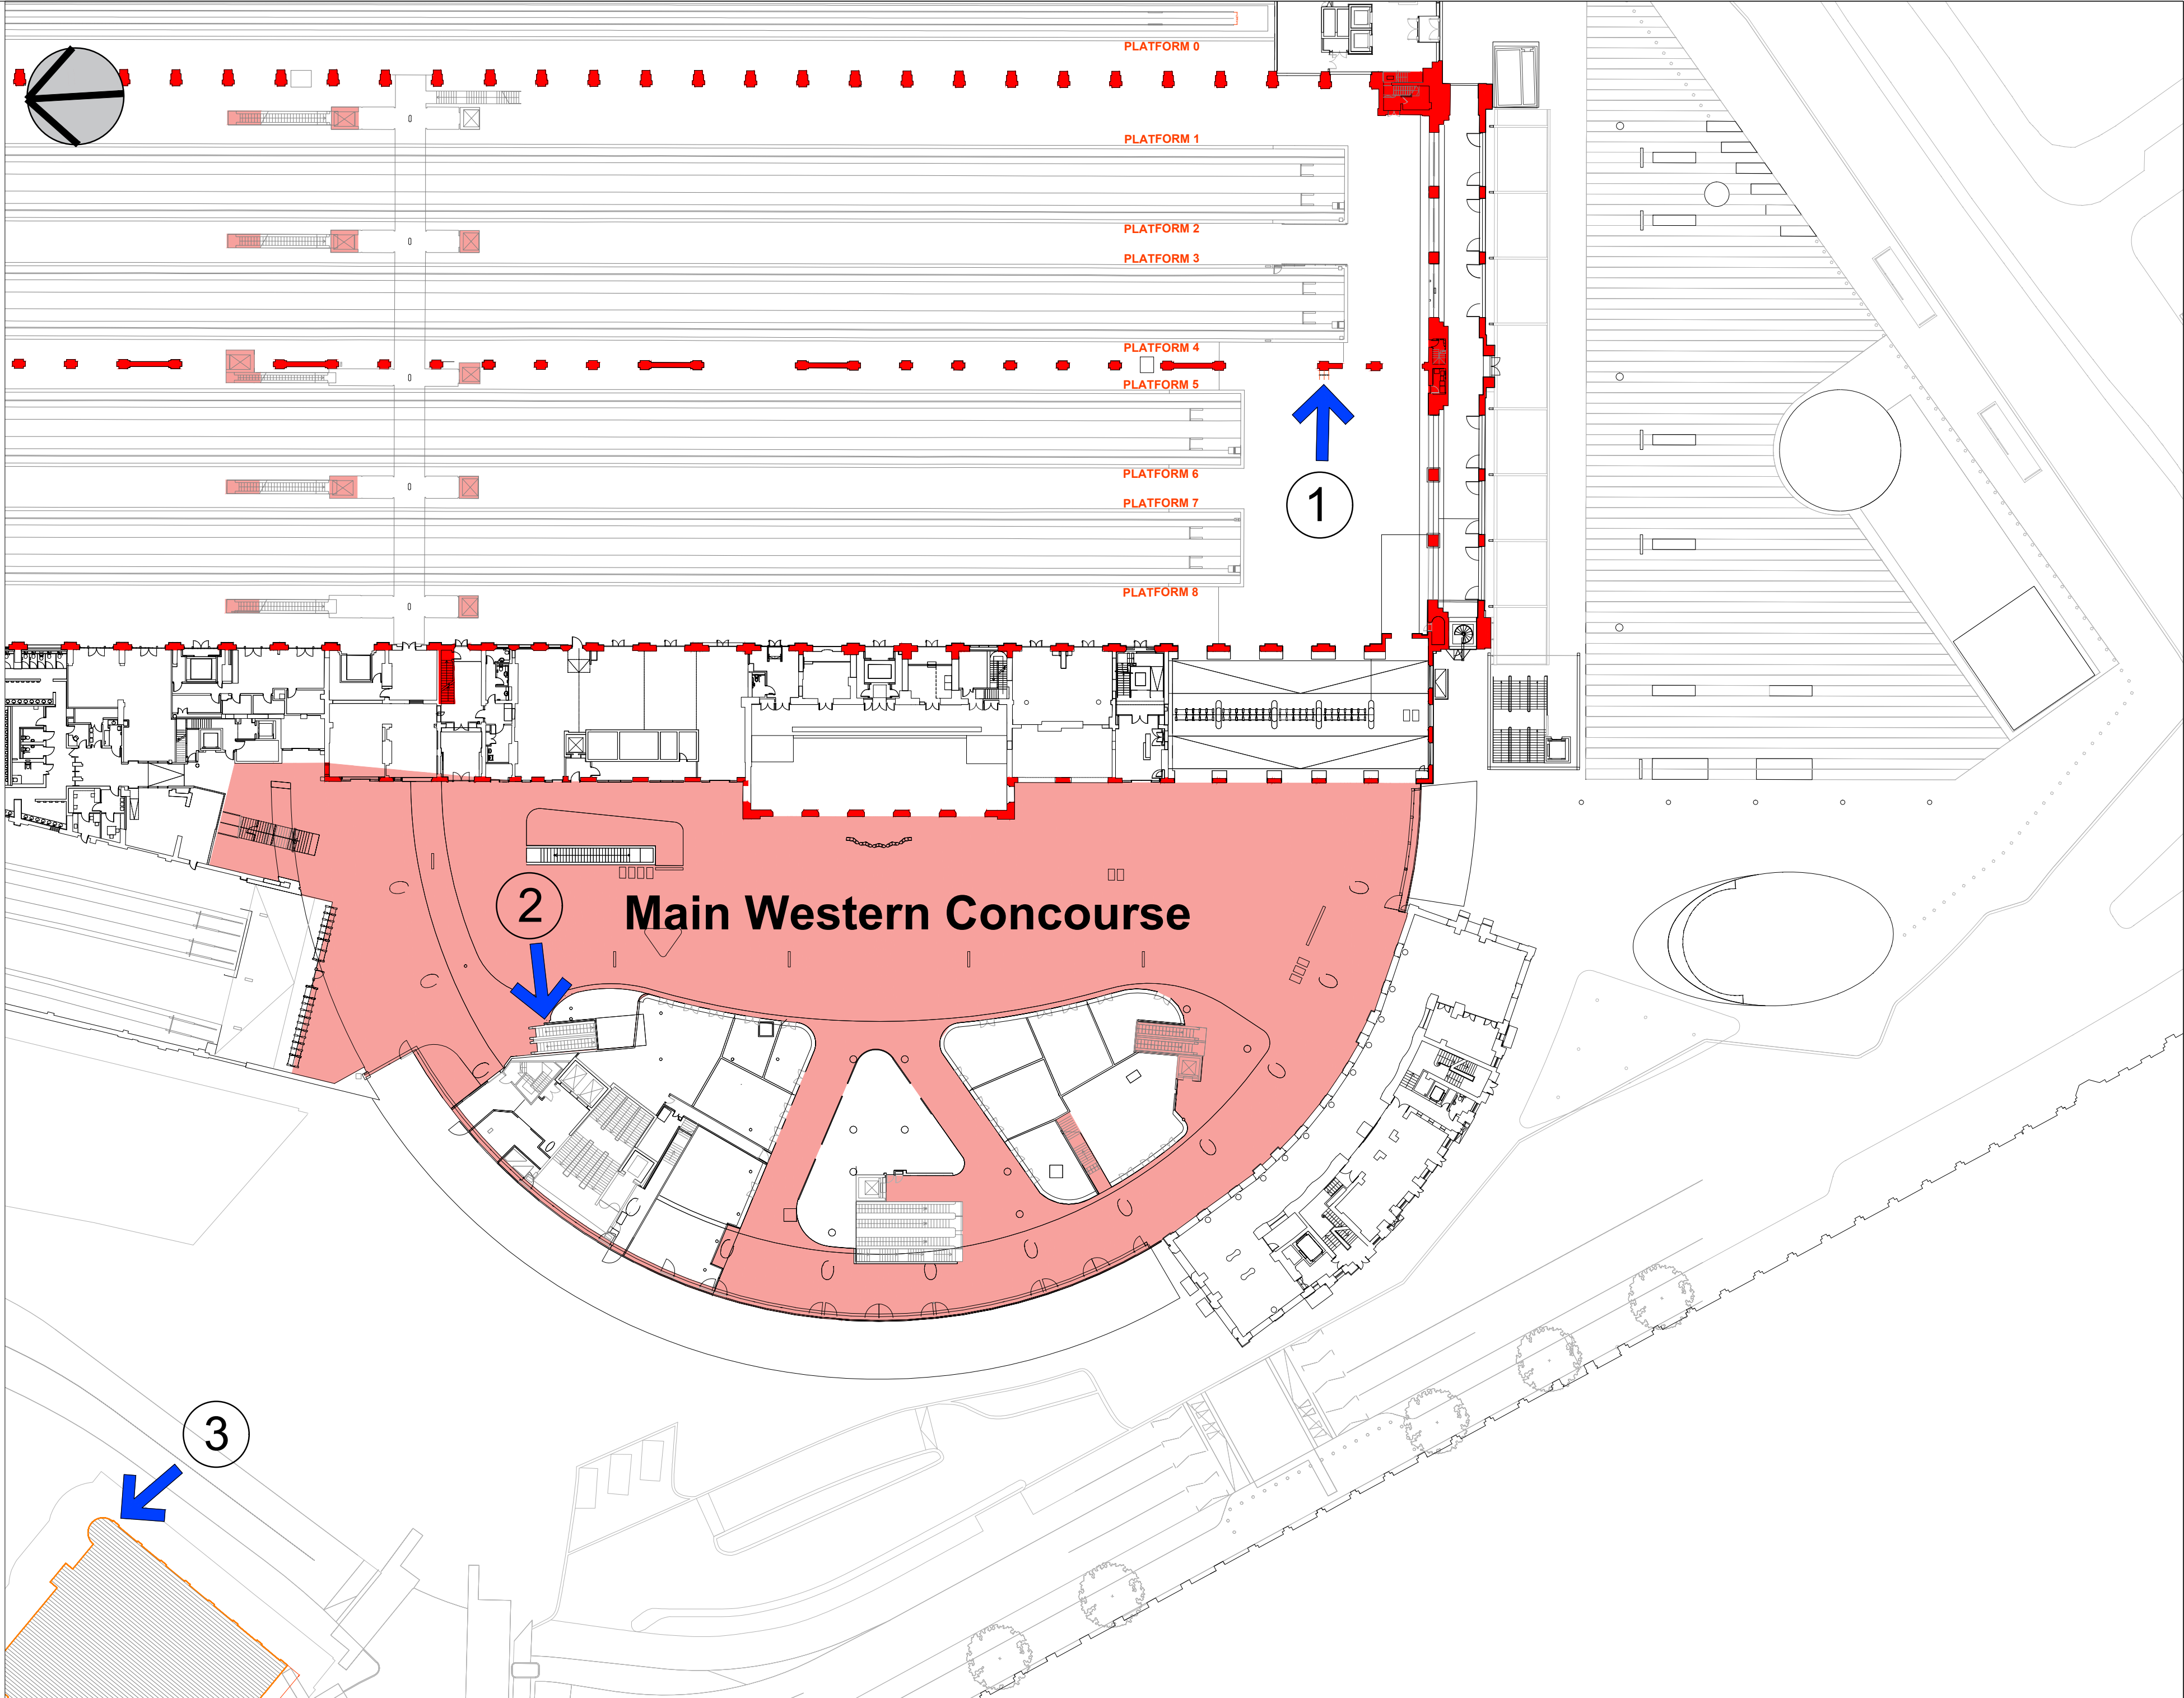

EXISTING GROUND FLOOR PLAN

SCALE: 1:500

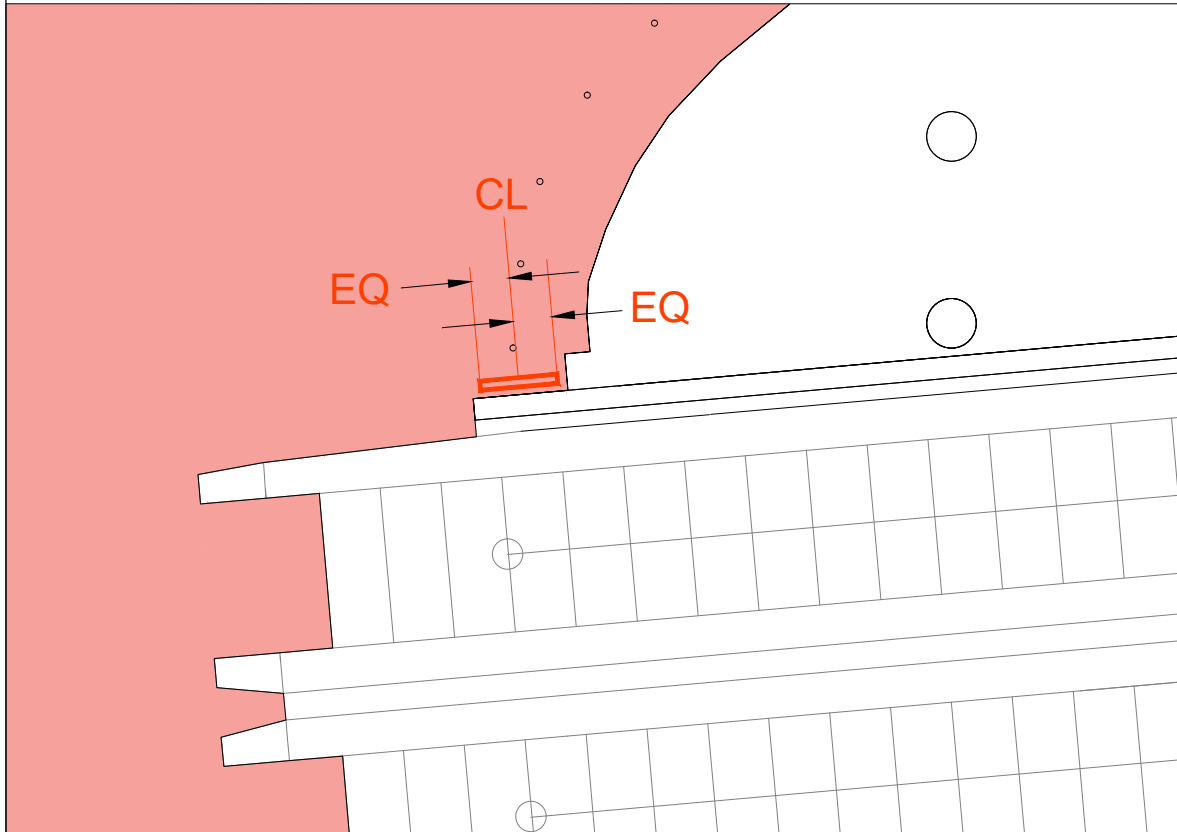


HERITAGE PLAQUE 2

SCALE: 1:50



HERITAGE PLAQUE 2

SCALE: NTS

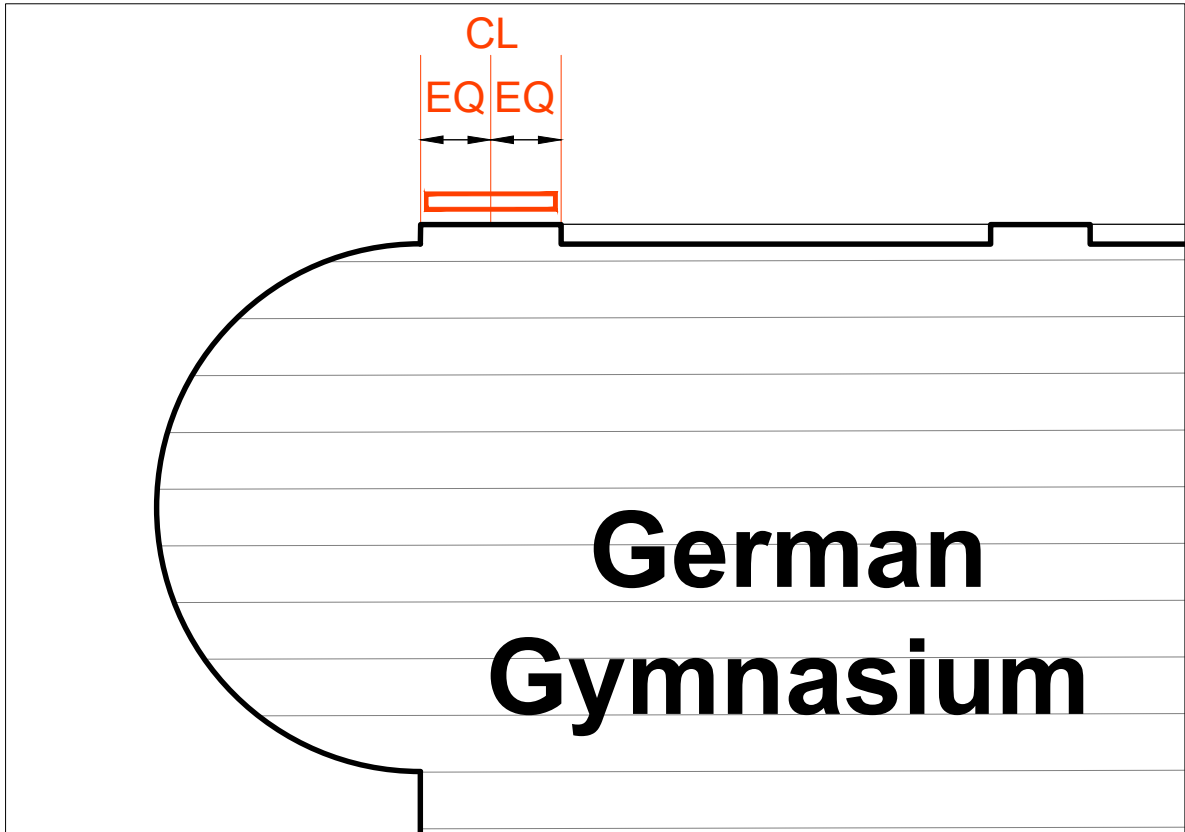

HERITAGE PLAQUE 3

SCALE: 1:50




HERITAGE PLAQUE 3

SCALE: NTS

LEGEND/NOTES

1. DO NOT SCALE FROM DRAWING UNLESS STATED OTHERWISE.
2. ALL DIMENSIONS ARE IN MILLIMETRES UNLESS NOTED OTHERWISE.
3. **PLAQUE 1** - A PLAQUE TO HONOUR THE LATE WILSON SAMUEL JACKSON.
4. **PLAQUE 2** - 2013 NATIONAL RAILWAY HEITAGE AWARD (NRHA) PLAQUE, CHAIRMAN'S SPECIAL AWARD TO COMMEMORATE THE RESTORATION OF KINGS CROSS STATION.
5. **PLAQUE 3** - 2019 NRHA CHAIRMAN'S SPECIAL AWARD PLAQUE.

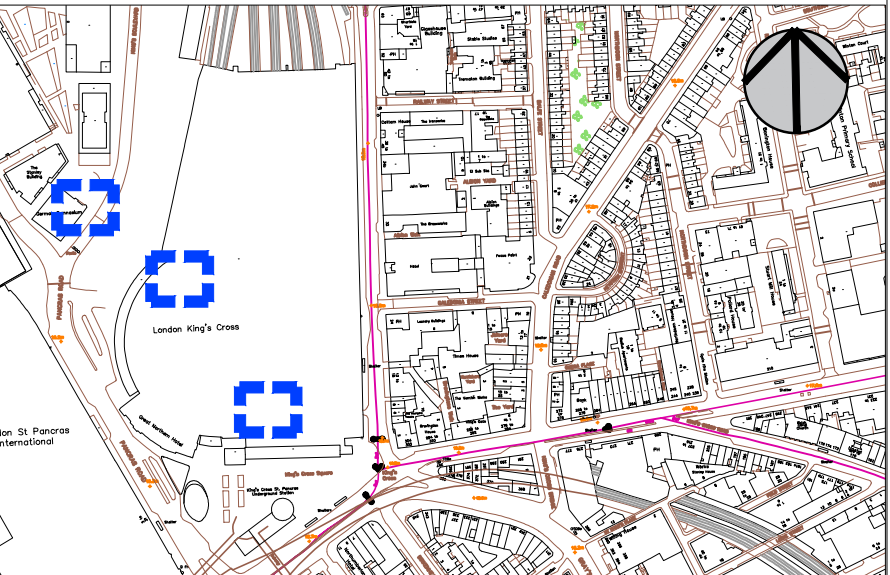

LOCATION PLAN

SCALE: 1:5000

OS map data reproduced by permission of Ordnance Survey on behalf of HMSO. © Crown copyright [2019]. All rights reserved. Ordnance Survey licence number 0100040692.

REV	DATE	DESCRIPTION OF REVISIONS	DRAWN	CHK'D	APPR'D
-----	------	--------------------------	-------	-------	--------

SAFETY HEALTH AND ENVIRONMENTAL INFORMATION

THE HAZARDS AND RISKS ASSOCIATED WITH THE WORKS SHOWN ON THIS DRAWING AND DESCRIBED IN THE SCHEDULE OF WORKS ARE CONSIDERED TO BE WITHIN THE REASONABLE, NORMAL AND ACCEPTABLE LIMITS FOR GENERAL BUILDING AND MAINTENANCE WORKS. PLEASE REFER TO DESIGNER RISK ASSESSMENT

DOCUMENT REF:

STATUS

FOR INFORMATION



NRDD

Waterloo General Offices

Waterloo Station

London SE1 8SW

PROJECT:

KING'S CROSS STATION

HERITAGE PLAQUES

DRAWING TITLE

GROUND FLOOR PLAN

PROPOSED LOCATION OF PLAQUES

DESIGNED	AA	SIGNED		DATE	June 2021
DRAWN	AA	SIGNED		DATE	June 2021
CHECKED	JMcH	SIGNED		DATE	June 2021
APPROVED	JMcH	SIGNED		DATE	June 2021

SCALE(S) AT A1 SHEET SIZE 841 x 594

1:500 and 1:200 @ A1

ALTERNATIVE REFERENCE

ELR & MILEAGE

ECM1 0.0021 M.Yds

DRAWING NUMBER

062021-NRD-ECM1-KGX-DRG-EAR-000001

REVISION

P01