



REVISIONS

REV DATE REVISION NOTES:

KEY

NOTES

1. Do not scale from this drawing.

2. All dimensions to be checked on site by the contractor and such dimensions to be his responsibility.

3. Report all drawing errors, omissions and discrepancies to the architect/designer.

KASIA WHITFIELD DESIGN

KASIAWHITFIELD@GMAIL.COM

T: 020 75869624

M: 07985035333

JOB

24 QUICKSWOOD
LONDON NW3 3RS

TITLE

PROPOSED FIRST FLOOR PLAN

DATE

2021.04.07

SCALE

1:50@A3

STATUS

PLANNING


PROJECT NO.

Q24

DRAWING NO.

PP1

REVISION

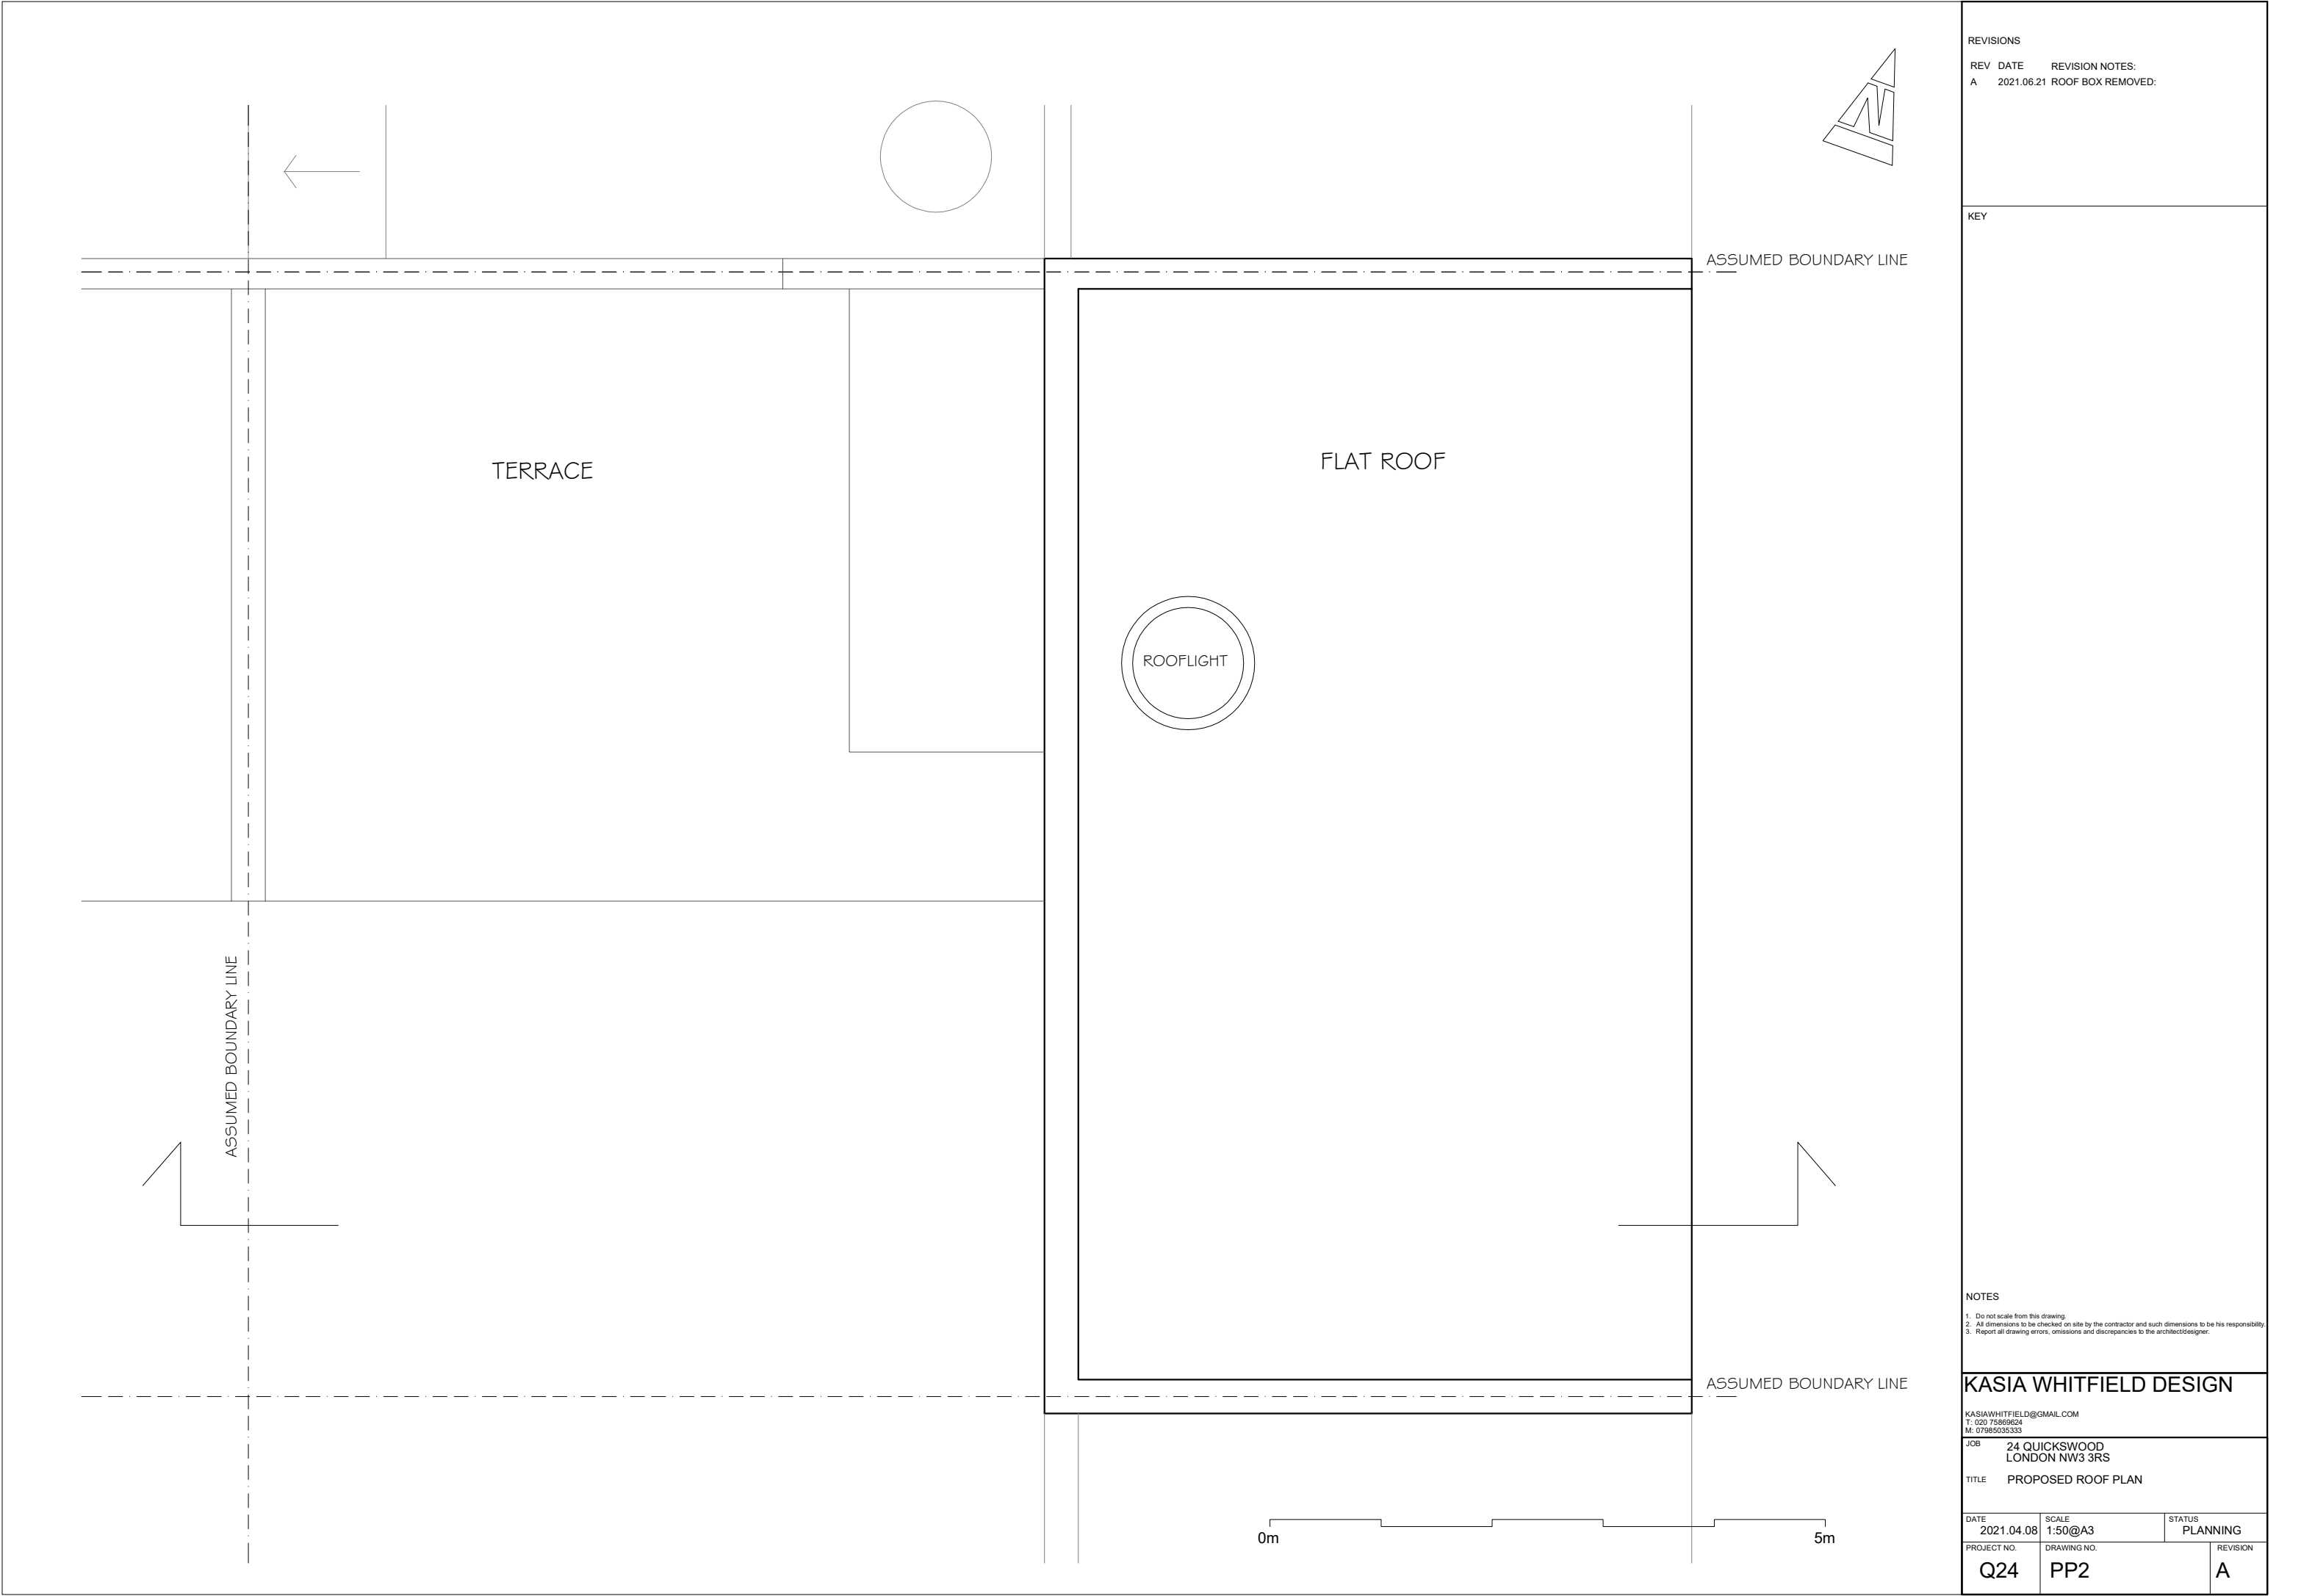



REVISIONS		
REV	DATE	REVISION NOTES:
A	2021.06.21	ROOF BOX REMOVED:

KEY

- NOTES
1. Do not scale from this drawing.
 2. All dimensions to be checked on site by the contractor and such dimensions to be his responsibility.
 3. Report all drawing errors, omissions and discrepancies to the architect/designer.

KASIA WHITFIELD DESIGN

KASIAWHITFIELD@GMAIL.COM
T: 020 75888624
M: 07985035333

JOB
24 QUICKSWOOD
LONDON NW3 3RS

TITLE
PROPOSED FRONT ELEVATION (EAST)

DATE 2021.04.08	SCALE 1:50@A3	STATUS PLANNING
PROJECT NO. Q24	DRAWING NO. PP4	REVISION A



REVISIONS		
REV	DATE	REVISION NOTES:
A	2021.06.21	ROOF BOX REMOVED:

KEY


- NOTES
1. Do not scale from this drawing.
 2. All dimensions to be checked on site by the contractor and such dimensions to be his responsibility.
 3. Report all drawing errors, omissions and discrepancies to the architect/designer.

KASIA WHITFIELD DESIGN

KASIAWHITFIELD@GMAIL.COM
T: 020 75888624
M: 07985035333

JOB 24 QUICKSWOOD
LONDON NW3 3RS
TITLE PROPOSED REAR ELEVATION (WEST)

DATE	SCALE	STATUS	
2021.04.08	1:50@A3	PLANNING	
PROJECT NO.	DRAWING NO.	REVISION	
Q24	PP6	A	

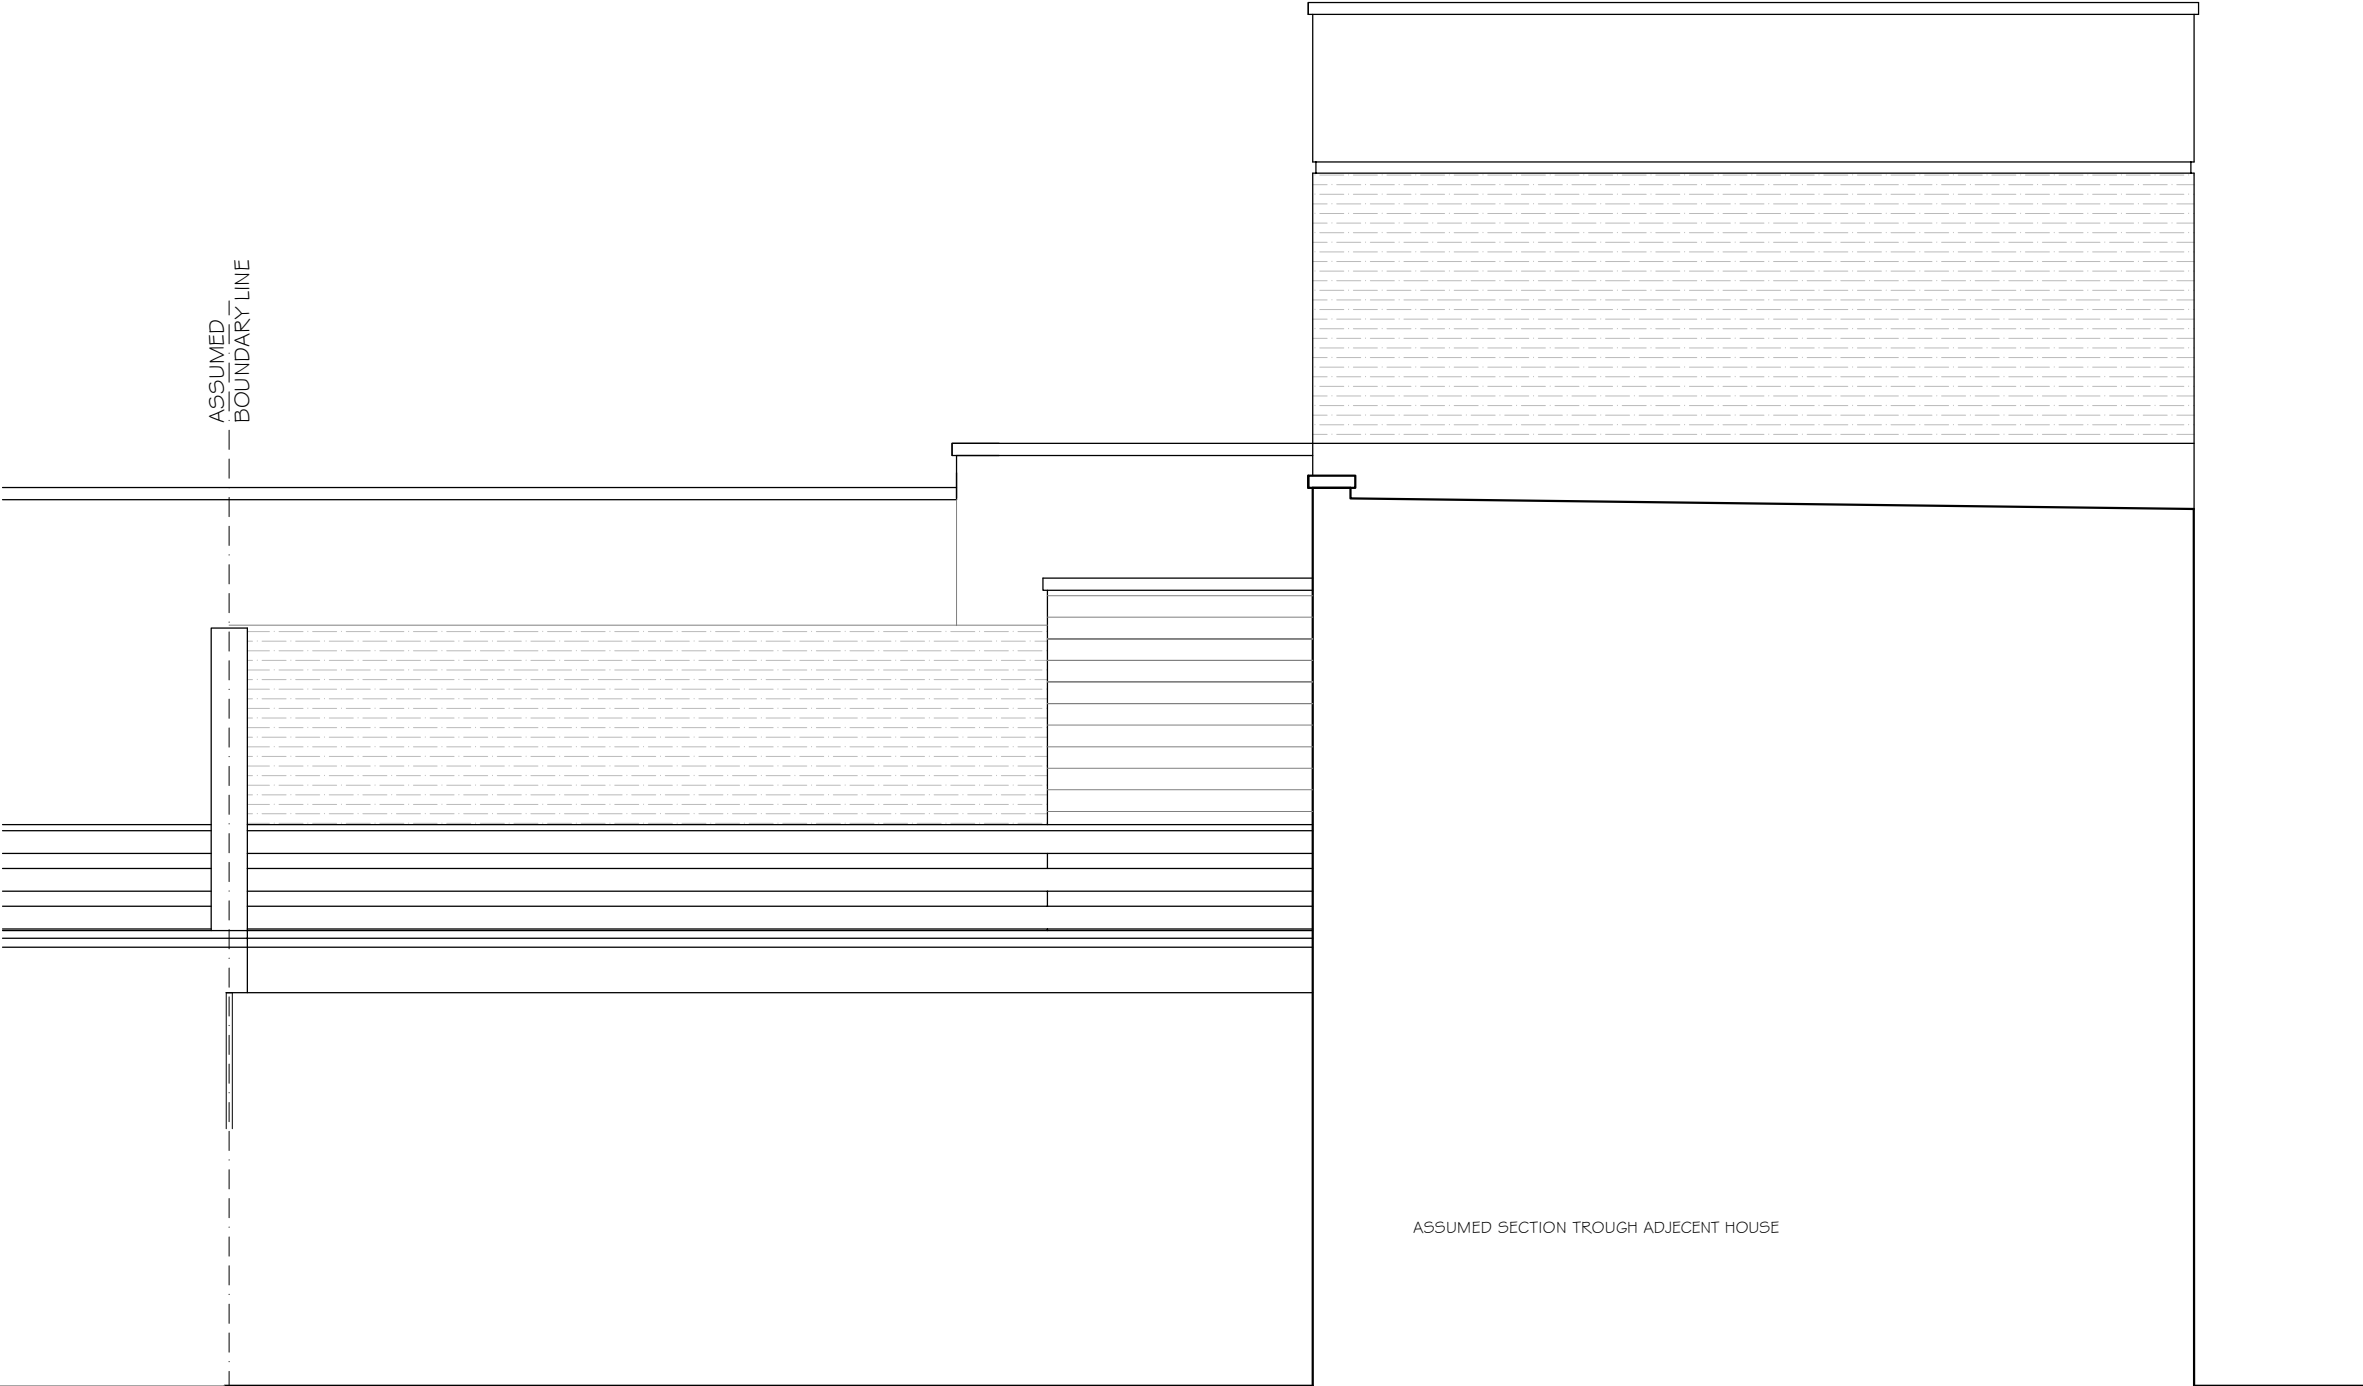

REVISIONS		
REV	DATE	REVISION NOTES

KEY

NOTES

1. Do not scale from this drawing.
2. All dimensions to be checked on site by the contractor and such dimensions to be his responsibility.
3. Report all drawing errors, omissions and discrepancies to the architect/designer.

KASIA WHITFIELD DESIGN

KASIAWHITFIELD@GMAIL.COM
T: 020 75889624
M: 07985035333

JOB 24 QUICKSWOOD
LONDON NW3 3RS
TITLE PROPOSED SIDE ELEVATION (SOUTH)

DATE 2021.04.08	SCALE 1:50@A3	STATUS PLANNING
PROJECT NO. Q24	DRAWING NO. PP7	REVISION





REVISIONS		
REV	DATE	REVISION NOTES:
A	2021.06.21	ROOF BOX REMOVED:

KEY

- NOTES
1. Do not scale from this drawing.
 2. All dimensions to be checked on site by the contractor and such dimensions to be his responsibility.
 3. Report all drawing errors, omissions and discrepancies to the architect/designer.

KASIA WHITFIELD DESIGN

KASIAWHITFIELD@GMAIL.COM
T: 020 75888624
M: 07985035333

JOB 24 QUICKSWOOD
LONDON NW3 3RS

TITLE PROPOSED SIDE ELEVATION (SOUTH)
& SECTION

DATE	SCALE	STATUS	
2021.04.08	1:50@A3	PLANNING	
PROJECT NO.	DRAWING NO.	REVISION	
Q24	PP5	A	