


100mm
50mm
10mm

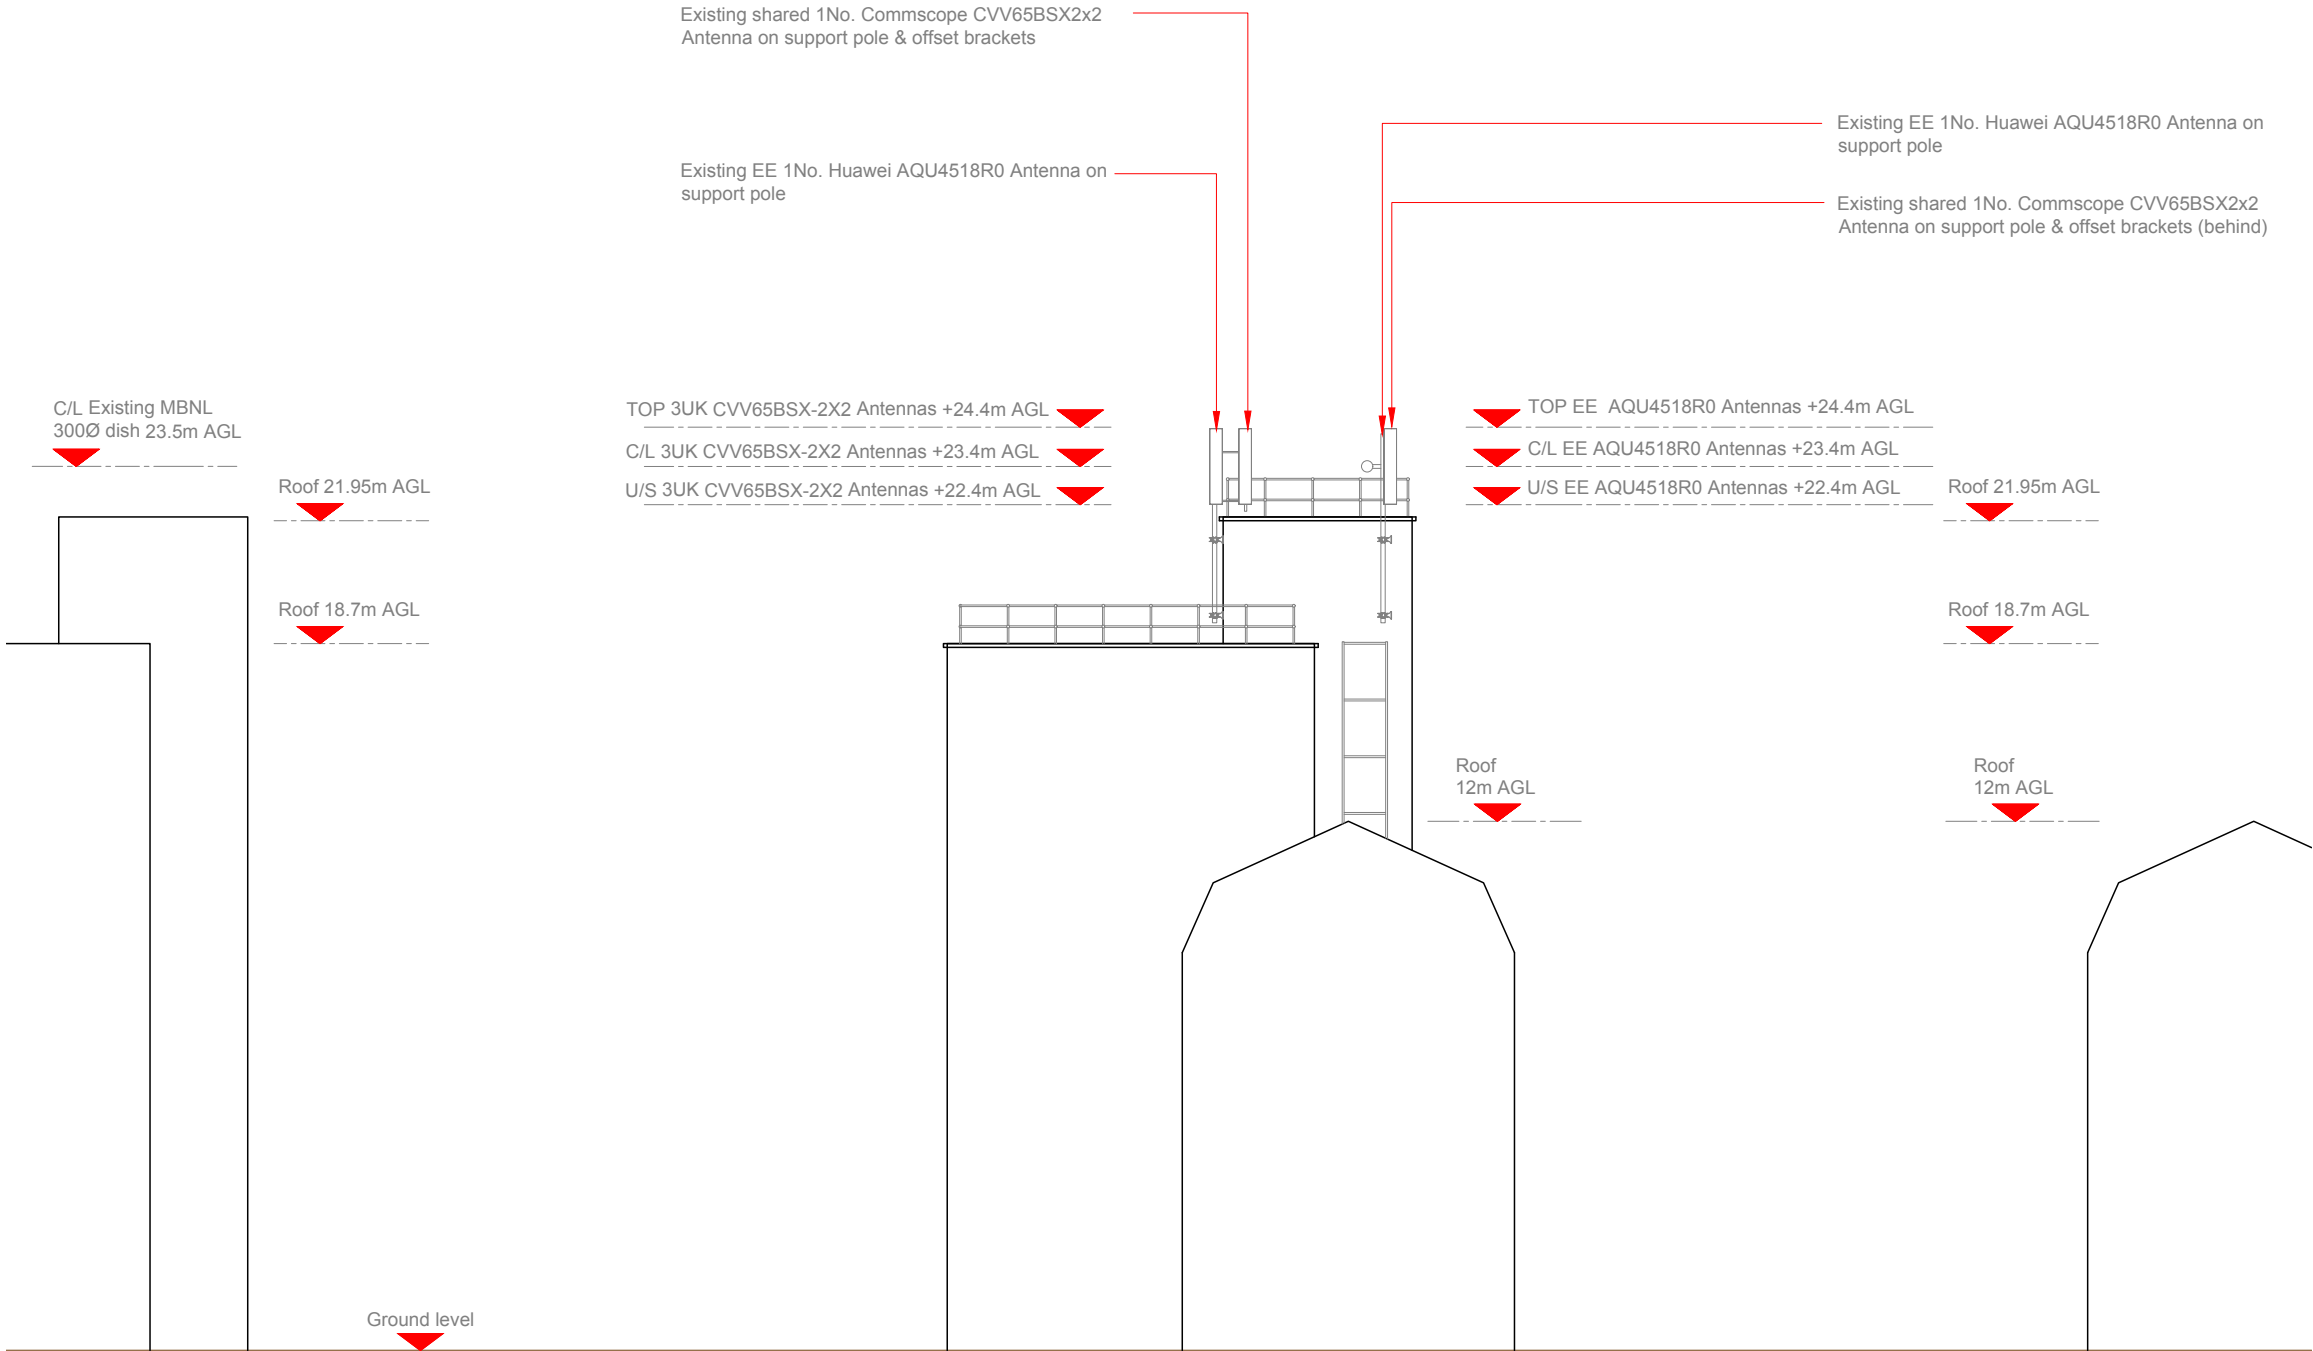

EXISTING NORTH EAST ELEVATION



3G / 4G Antenna ID	Existing 3G Bearing
A2	320°
B2	080°
C2	240°

NOTES:

1. ALL DIMENSIONS IN MM UNLESS OTHERWISE NOTED.

Master:	MBNL / EE / H3G:	Project:	T&A STRATEGIC	Purpose of Issue:	Detailed Design	Issue:	H2
Date:	13/07/2021	Revision / Upgrade Description:					
Drawn:	J.Alexander	Existing & Proposed Elevations Added					
Checked:	J.Alexander						
Approved:	S.D.Gilroy						
Master:	MBNL / EE / H3G:	Project:	T&A STRATEGIC	Purpose of Issue:	Detailed Design	Issue:	H1
Date:	10/06/2021	Revision / Upgrade Description:					
Drawn:	J.Alexander	Changed to DD					
Checked:	J.Alexander						
Approved:	S.D.Gilroy						
Master:	MBNL / EE / H3G:	Project:	T&A STRATEGIC	Purpose of Issue:	Planning	Issue:	H
Date:	31/03/2021	Revision / Upgrade Description:					
Drawn:	T. Monk	Triage Completed And Approved					
Checked:	T. Monk						
Approved:	S.D.Gilroy						
Master:	MBNL / EE / H3G:	Project:	T&A STRATEGIC	Purpose of Issue:	Planning	Issue:	G
Date:	02/02/2022	Revision / Upgrade Description:					
Drawn:	T. Monk	Sector B Antenna Heights and RRU number Corrected. Proposed 300Ø dish added					
Checked:	T. Monk						
Approved:	S.D.Gilroy						
Master:	MBNL / EE / H3G:	Project:	T&A STRATEGIC	Purpose of Issue:	Planning	Issue:	F
Date:	26/11/2020	Revision / Upgrade Description:					
Drawn:	T. Monk	Sector B config changed- sector A and C antenna frame revised					
Checked:	T. Monk						
Approved:	S.D.Gilroy						

Hutchison 3G UK Limited
Star House, 20 Grenfell Road
Maidenhead, SL6 1EH
Tel: 01628 765 000
Fax: 01628 765 001

H3G Base Station Information line:
0845 6043000
Available 8am-8pm Monday to Friday

Hatfield Business Park
Hatfield
Hertfordshire
AL10 9BW

Tel: 01707 315000
Fax: 01707 319001

Mobile Broadband Network Limited
Sixth Floor, Thames Tower, Station Road, Reading, RG1 1LX

Design Consultant & Principal Contractor:

sitec
Infrastructure Services Ltd

Site Name:

1-24 RIVERSIDE (TTP33350)

Site ID:

1464546

Address:

1-24 RIVERSIDE
BIRKENHEAD STREET
BLOOMSBURY CAMDEN
LONDON
WC1H 8BH

Title:

151 EXISTING NE ELEVATION

Project:

T&A STRATEGIC

Purpose of Issue:

DETAILED DESIGN

EE Cell ID:	MBNL Cell ID:	3UK Cell ID:
66366	CMN185	N0474

Master Drawing No:

1464546_CMN185_66366_N0474_M010

Issue:

H2