

REVISIONS		
REV	DATE	REVISION NOTES

KEY


NOTES

- Do not scale from this drawing.
- All dimensions to be checked on site by the contractor and such dimensions to be his responsibility.
- Report all drawing errors, omissions and discrepancies to the architect/designer.

KASIA WHITFIELD DESIGN
 KASIAWHITFIELD@GMAIL.COM
 T: 020 7588624
 M: 07985035333

JOB: 24 QUICKSWOOD LONDON NW3 3RS
 TITLE: PROPOSED GROUND FLOOR PLAN

DATE: 2021.04.08	SCALE: 1:50@A3	STATUS: EXISTING
PROJECT NO.: Q24/2	DRAWING NO.: PP8	REVISION:

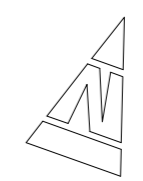

REVISIONS
REV DATE REVISION NOTES:

KEY

NOTES
1. Do not scale from this drawing.
2. All dimensions to be checked on site by the contractor and such dimensions to be his responsibility.
3. Report all drawing errors, omissions and discrepancies to the architect/designer.

KASIA WHITFIELD DESIGN

KASIAWHITFIELD@GMAIL.COM
T: 020 7588624
M: 07985035333

JOB 24 QUICKSWOOD
LONDON NW3 3RS
TITLE PROPOSED FIRST FLOOR PLAN

DATE 2021.04.09	SCALE 1:50@A3	STATUS PLANNING
PROJECT NO. Q24/2	DRAWING NO. PP1	REVISION

ASSUMED BOUNDARY LINE

ASSUMED BOUNDARY LINE

ASSUMED BOUNDARY LINE

EXTENDED
BEDROOM

BEDROOM

BEDROOM

ROOFLIGHT
ABOVE


ROOFLIGHT
ABOVE


WALLS TO BE
REMOVED

NEW WALLS

0m

5m

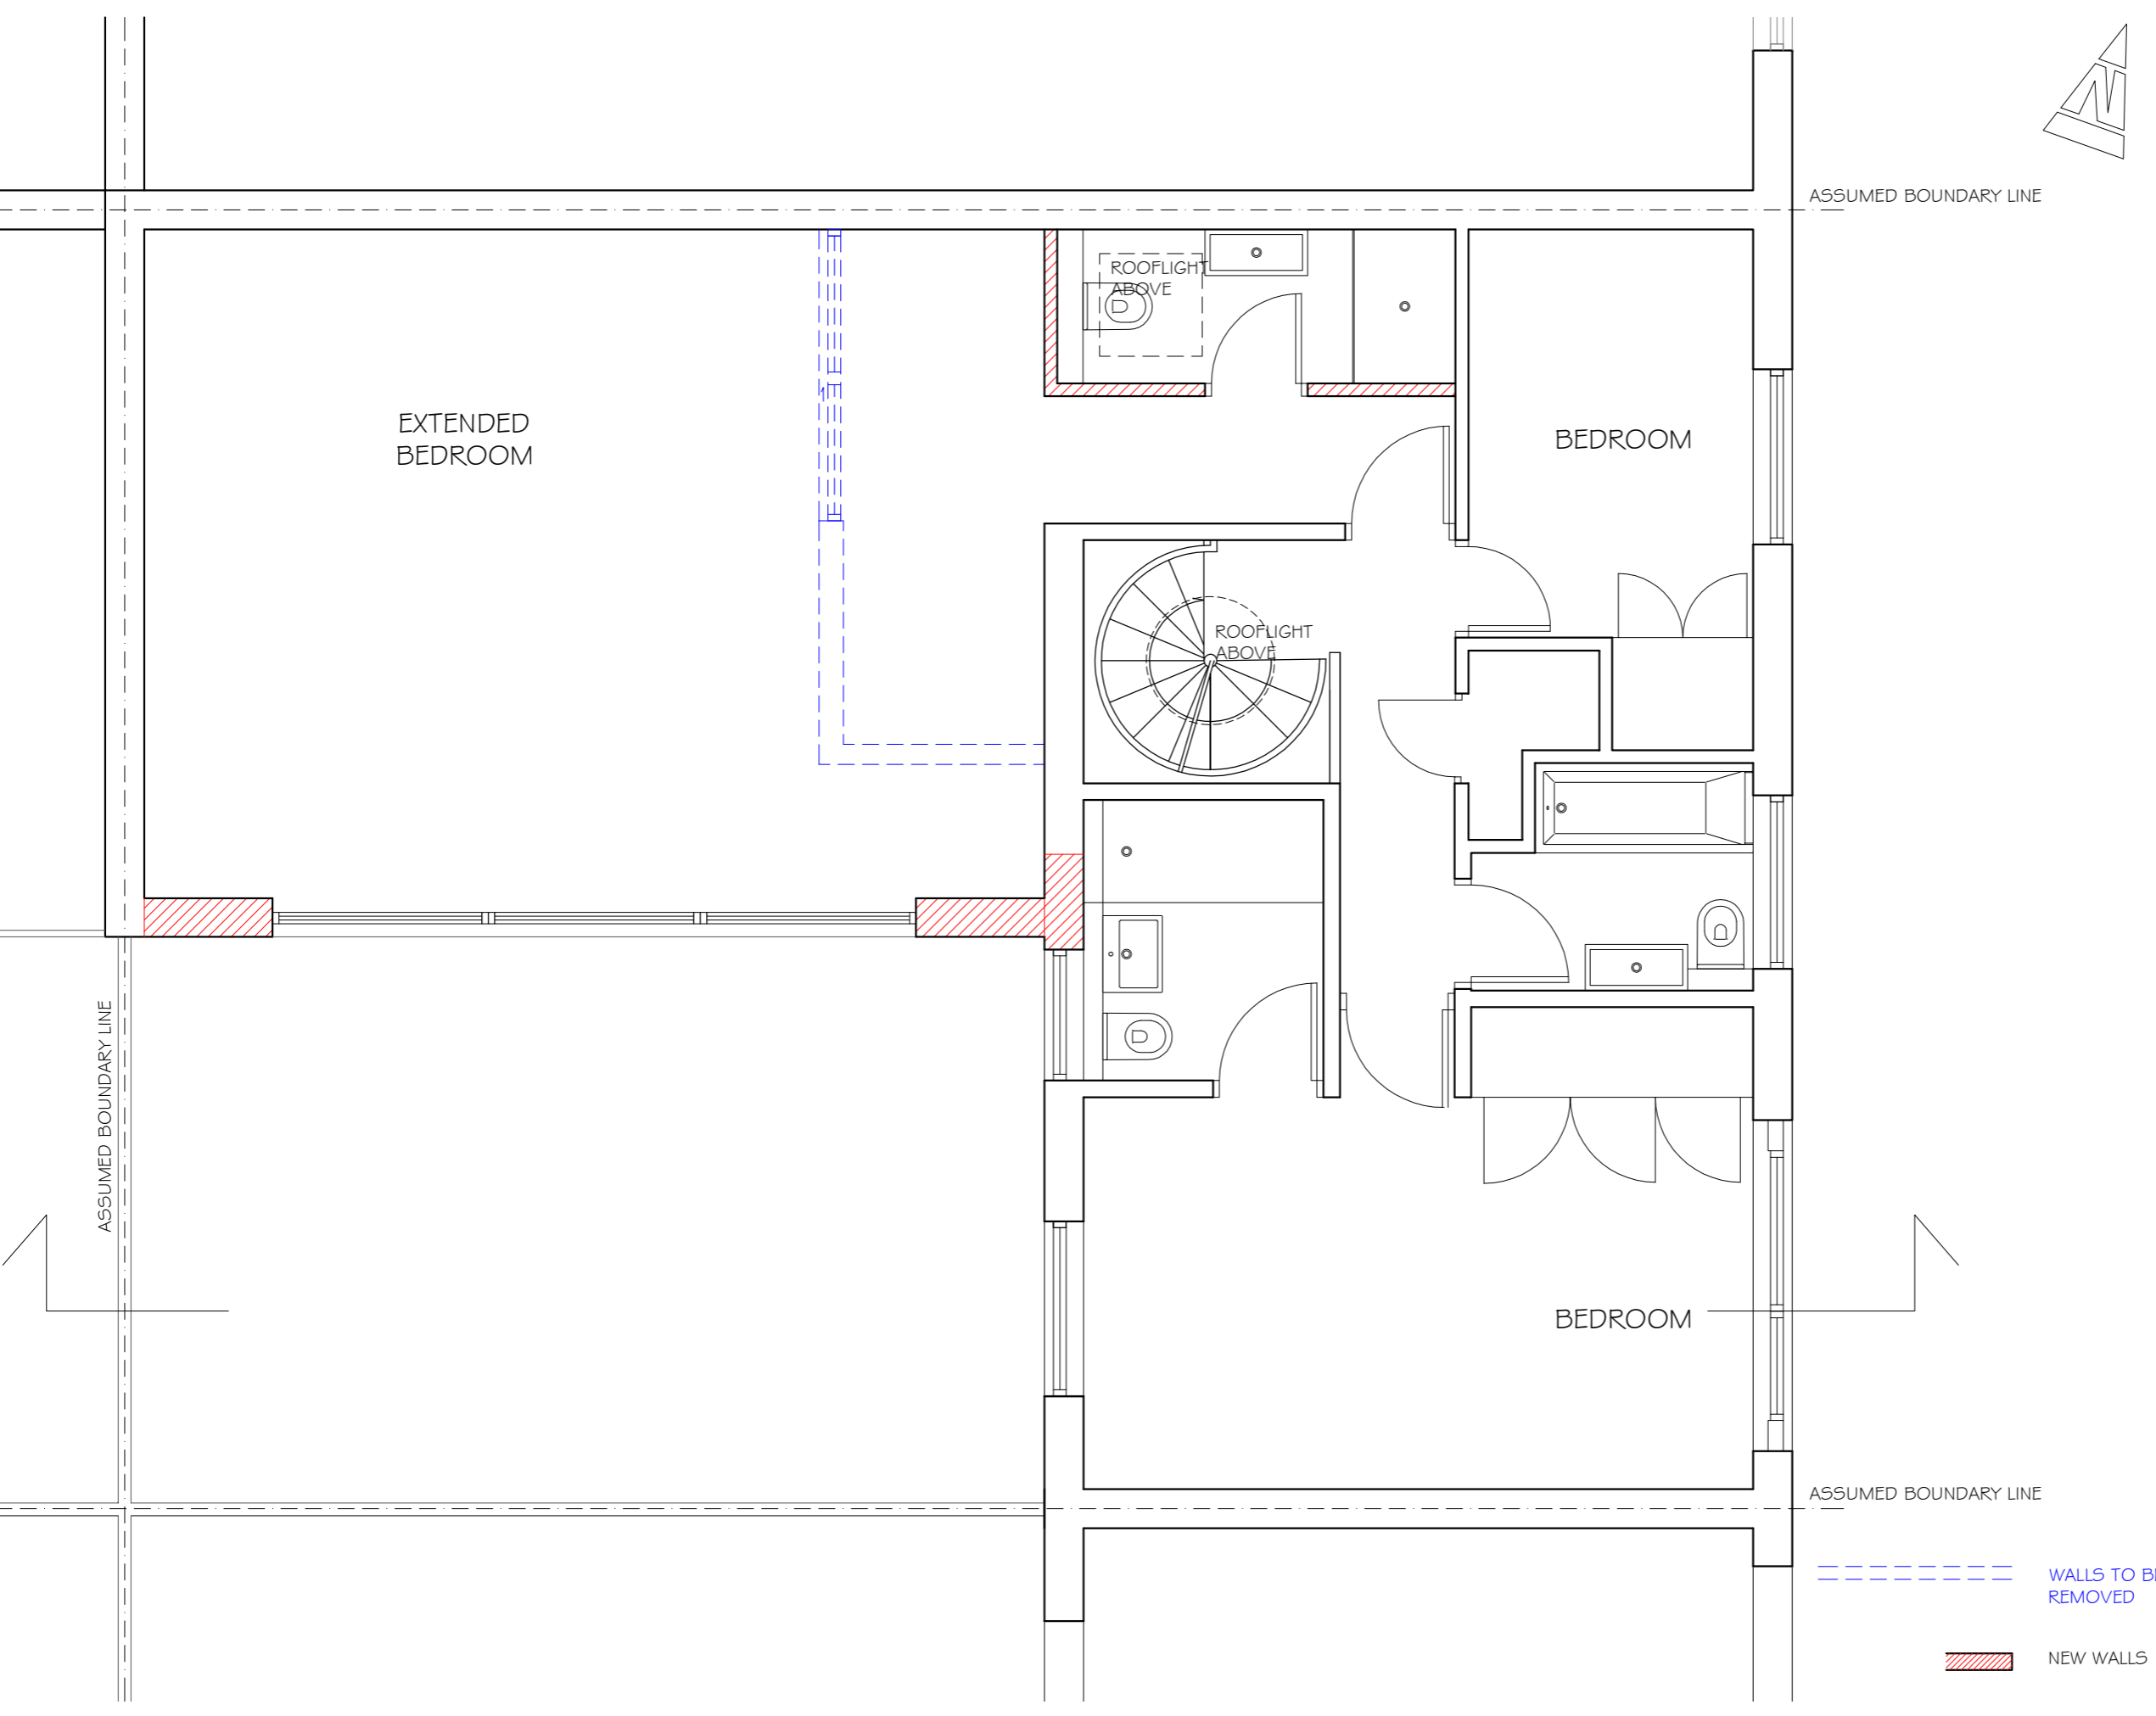

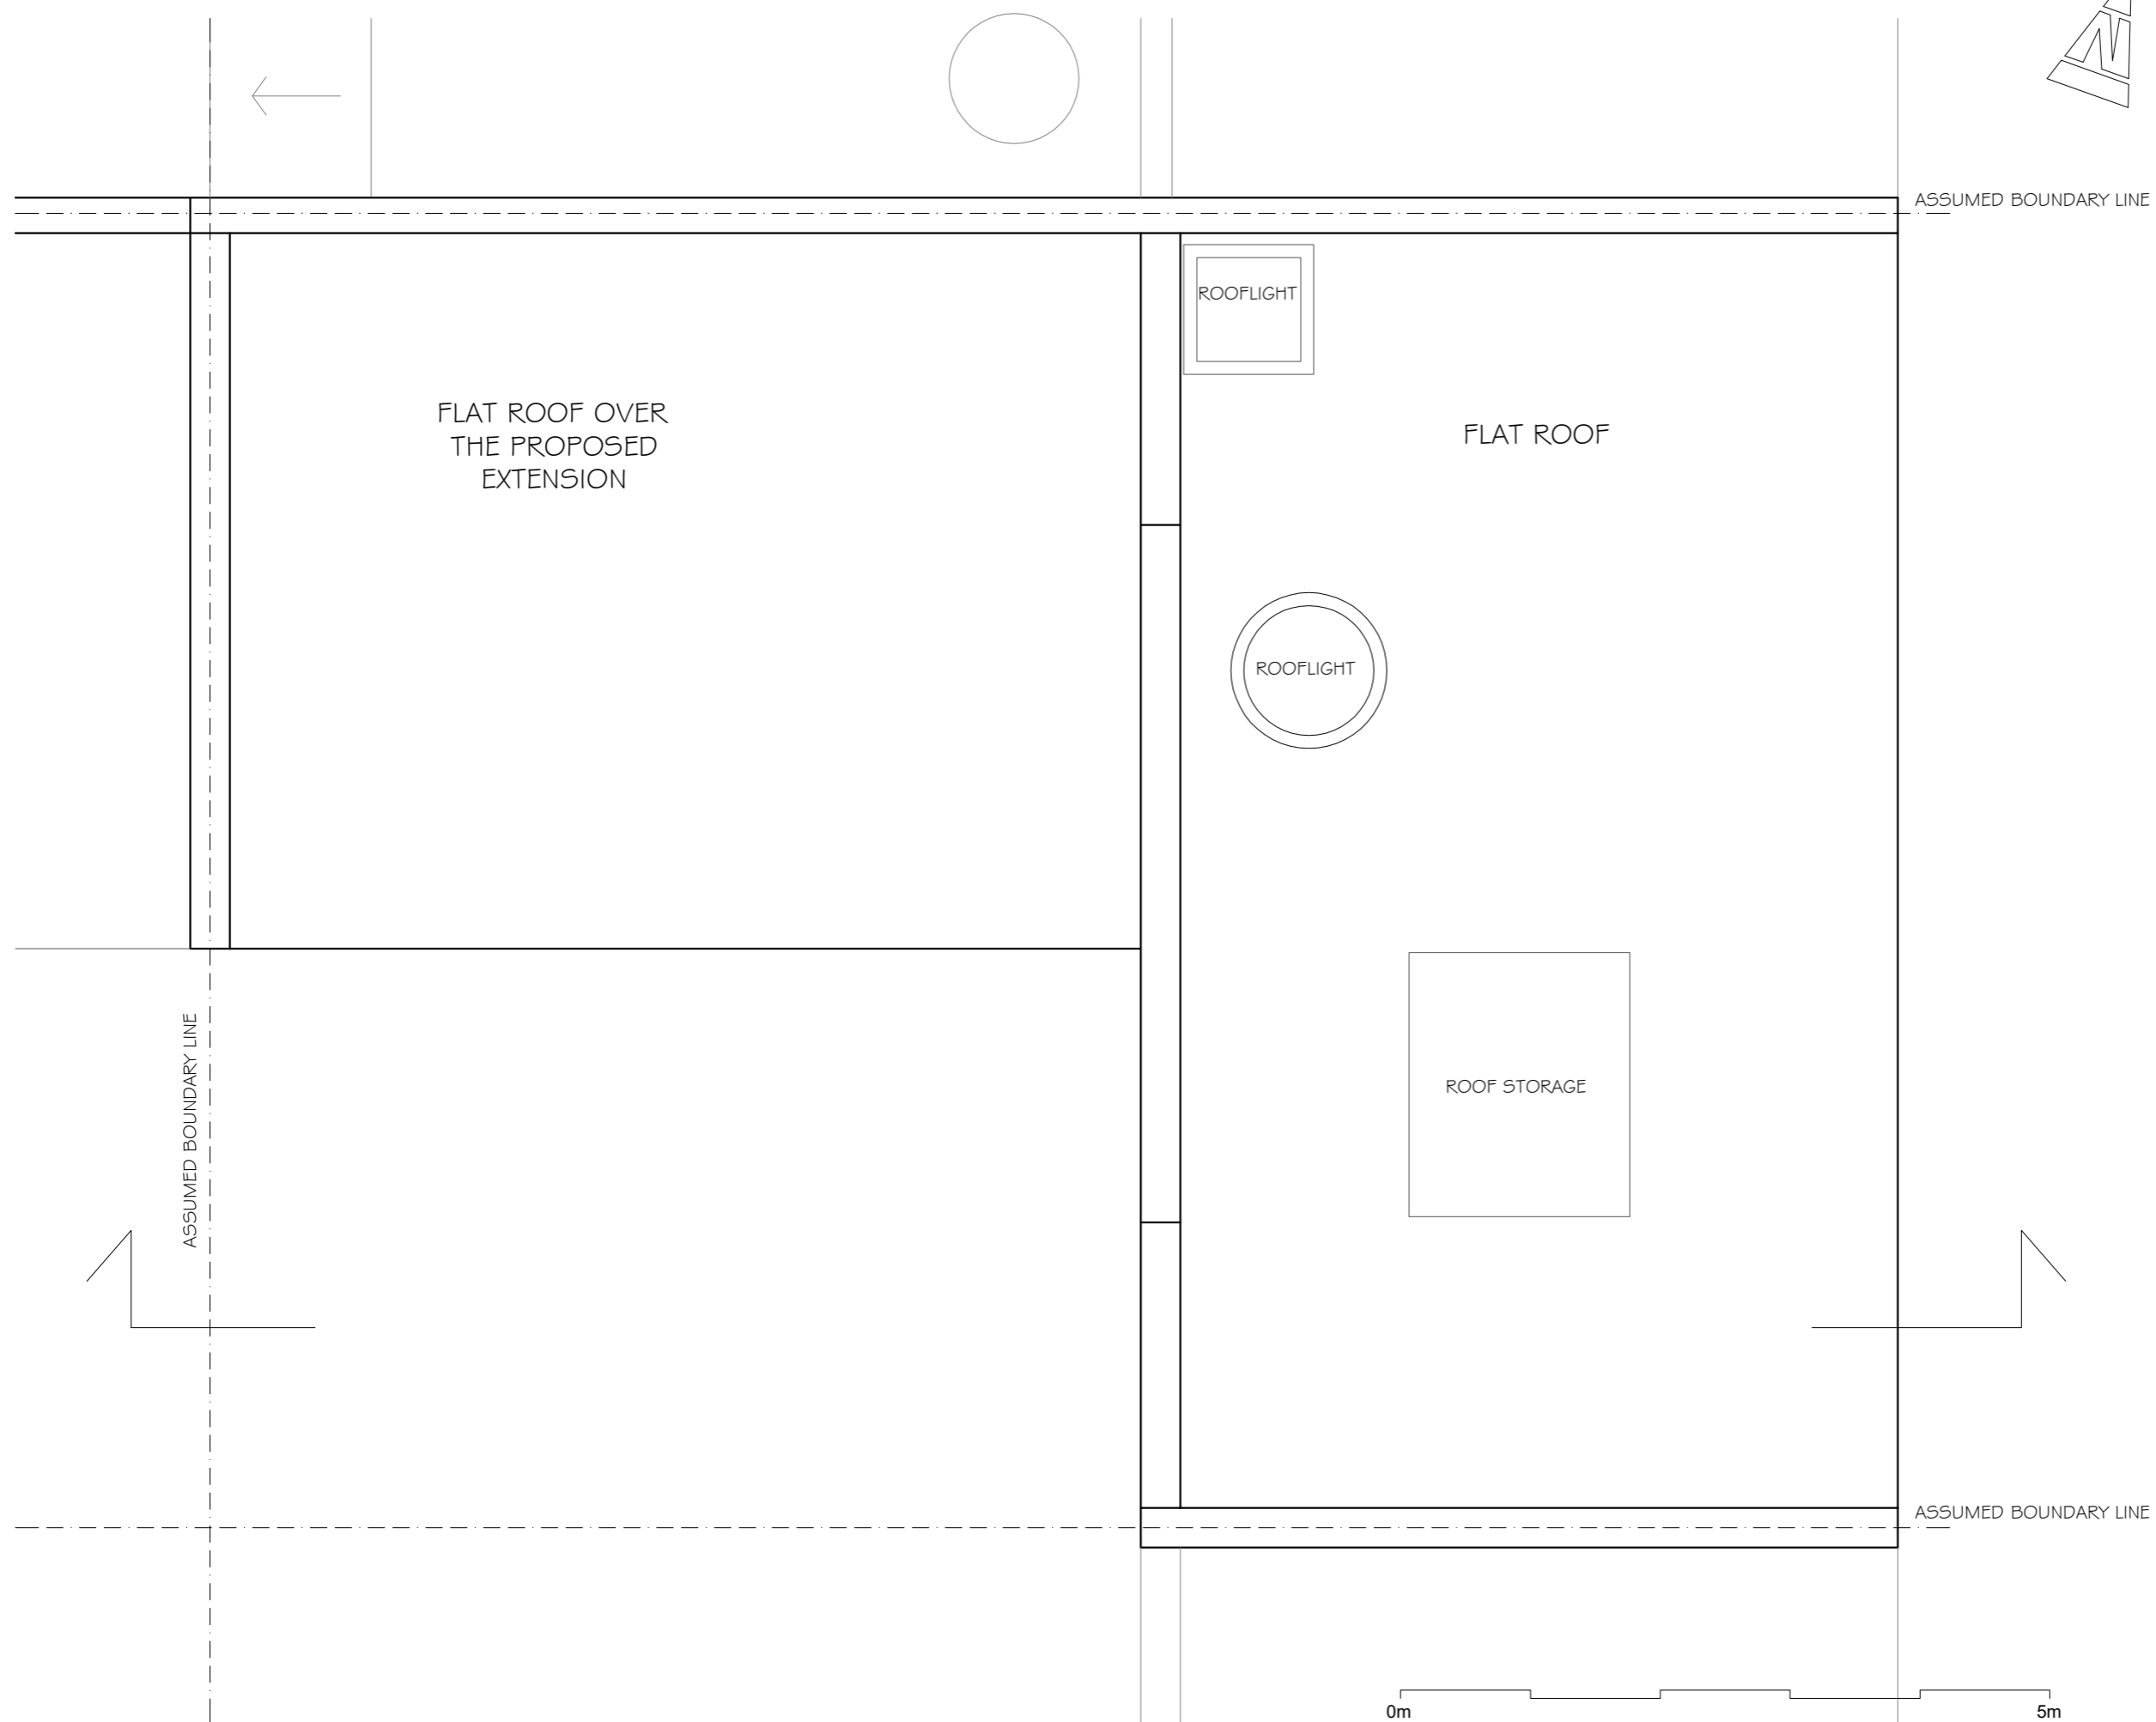

REVISIONS
REV DATE REVISION NOTES:

KEY

NOTES
1. Do not scale from this drawing.
2. All dimensions to be checked on site by the contractor and such dimensions to be his responsibility.
3. Report all drawing errors, omissions and discrepancies to the architect/designer.

KASIA WHITFIELD DESIGN

KASIAWHITFIELD@GMAIL.COM
T: 020 7588624
M: 07985035333

JOB 24 QUICKSWOOD
LONDON NW3 3RS

TITLE PROPOSED ROOF PLAN

DATE 2021.04.08	SCALE 1:50@A3	STATUS PLANNING
PROJECT NO. Q24/2	DRAWING NO. PP2	REVISION



REVISIONS
REV DATE REVISION NOTES:

KEY

NOTES
1. Do not scale from this drawing.
2. All dimensions to be checked on site by the contractor and such dimensions to be his responsibility.
3. Report all drawing errors, omissions and discrepancies to the architect/designer.

KASIA WHITFIELD DESIGN

KASIAWHITFIELD@GMAIL.COM
T: 020 7588624
M: 07985035333


JOB 24 QUICKSWOOD
LONDON NW3 3RS

TITLE PROPOSED SIDE ELEVATION (SOUTH)
& SECTION

DATE 2021.04.09	SCALE 1:50@A3	STATUS PLANNING
--------------------	------------------	--------------------

PROJECT NO. Q24/2	DRAWING NO. PP5	REVISION
----------------------	--------------------	----------

0m 5m

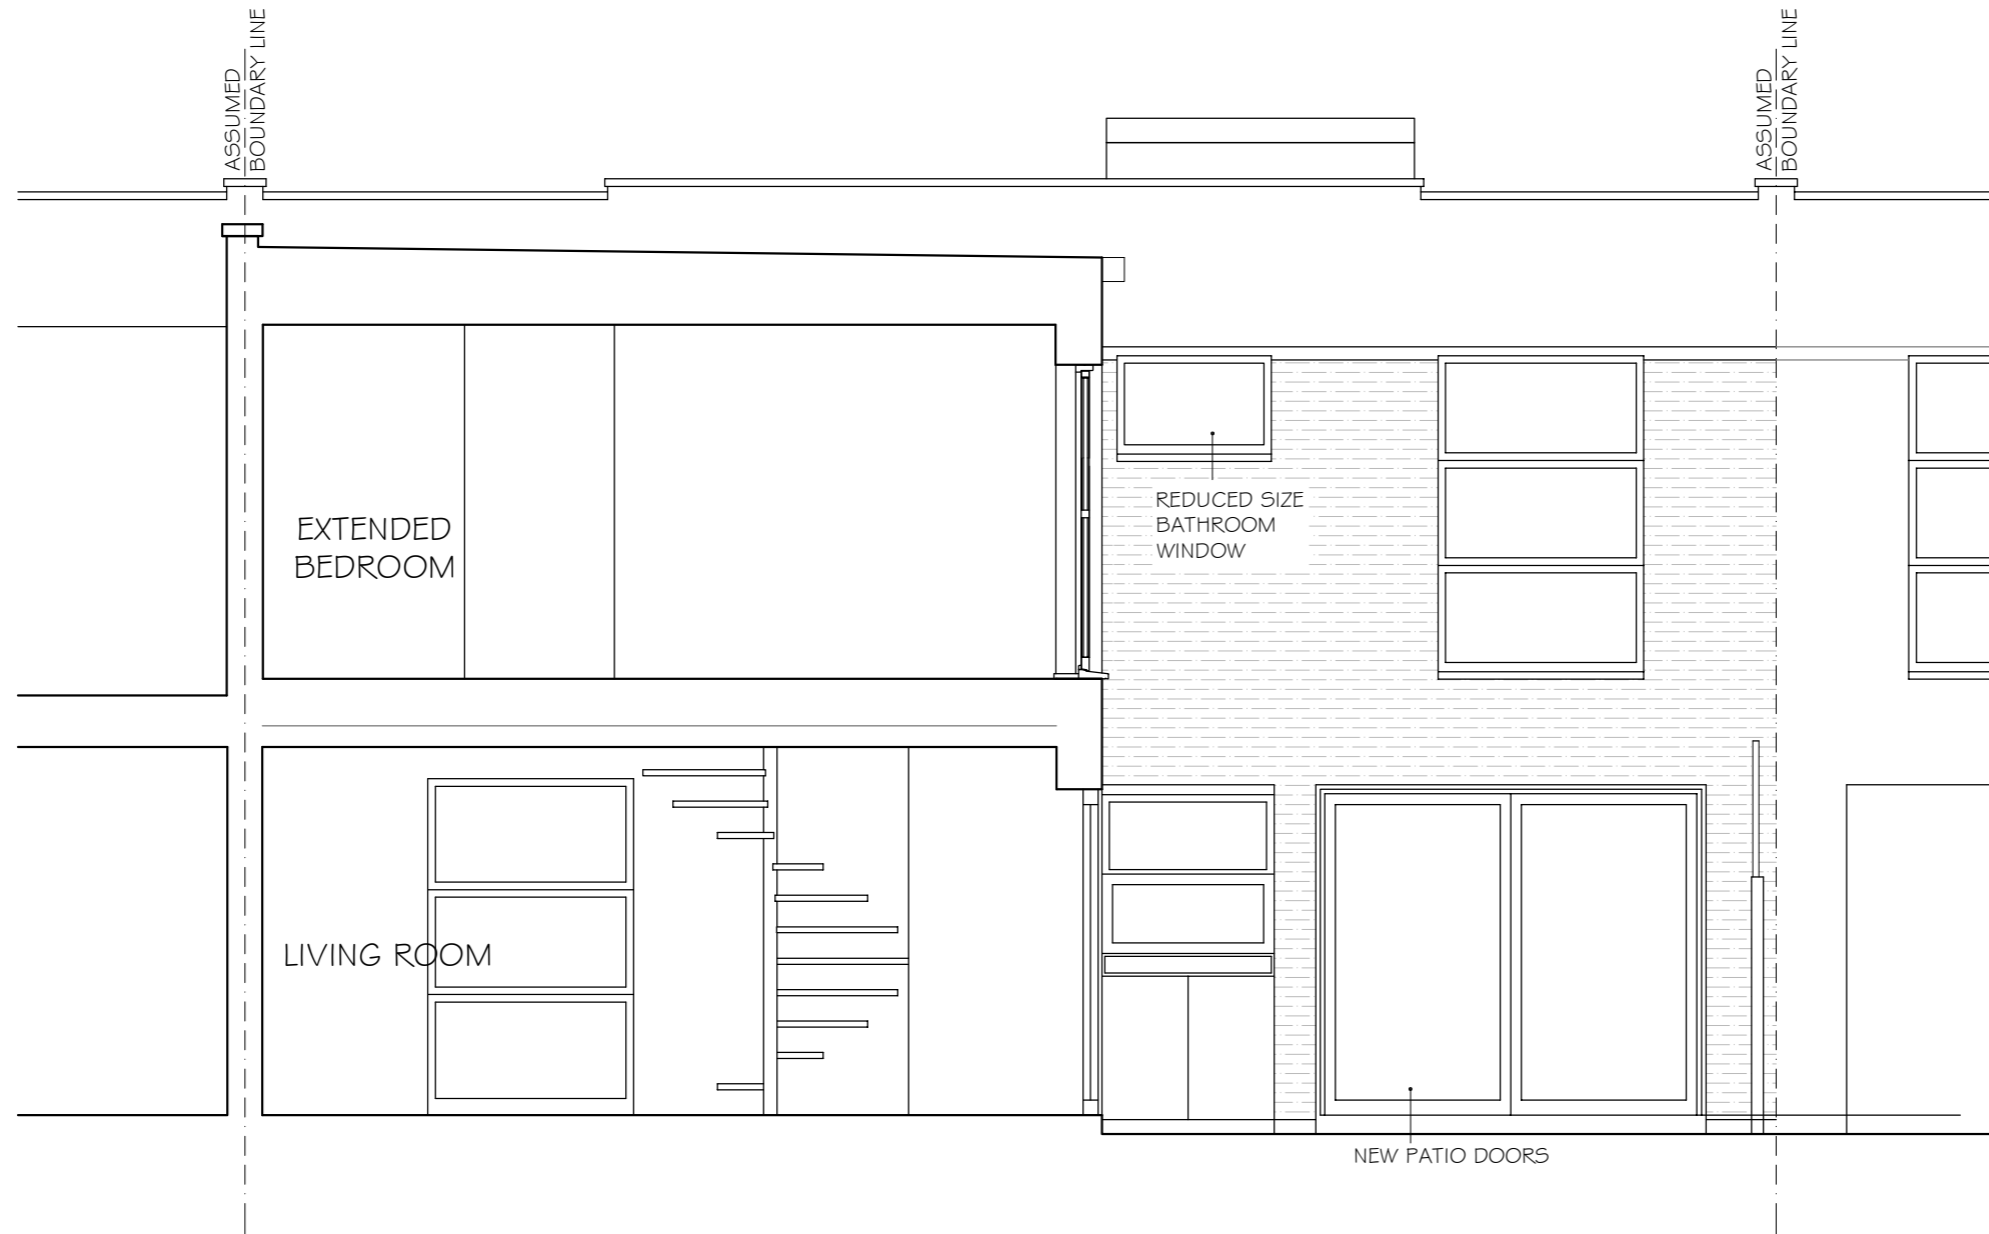

0m 5m

REVISIONS
REV DATE REVISION NOTES:

KEY

NOTES
1. Do not scale from this drawing.
2. All dimensions to be checked on site by the contractor and such dimensions to be his responsibility.
3. Report all drawing errors, omissions and discrepancies to the architect/designer.

KASIA WHITFIELD DESIGN

KASIAWHITFIELD@GMAIL.COM
T: 020 75898204
M: 07985035333

JOB 24 QUICKSWOOD
LONDON NW3 3RS

TITLE PROPOSED REAR ELEVATION (WEST)
& SECTION

DATE 2021.04.09	SCALE 1:50@A3	STATUS PLANNING
--------------------	------------------	--------------------

PROJECT NO. Q24/2	DRAWING NO. PP6	REVISION
----------------------	--------------------	----------