



All drawings & designs are subject to final approval by the assigned Principal Designer, local authority and fire officer, which is the responsibility of the client.

All dimensions to be checked on site. Dimensions shown in millimetres.


General Notes:

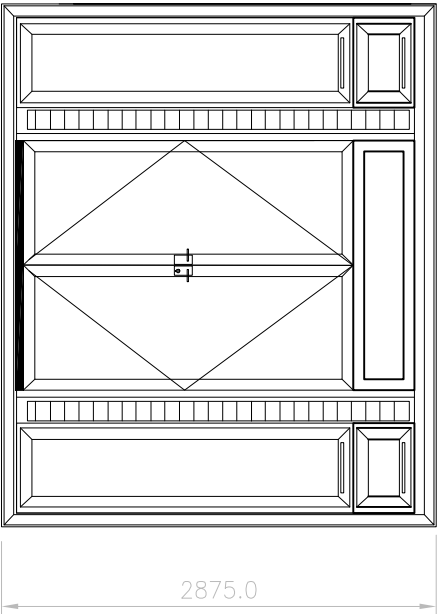


FRONT ELEVATION F-F
SCALE 1:50

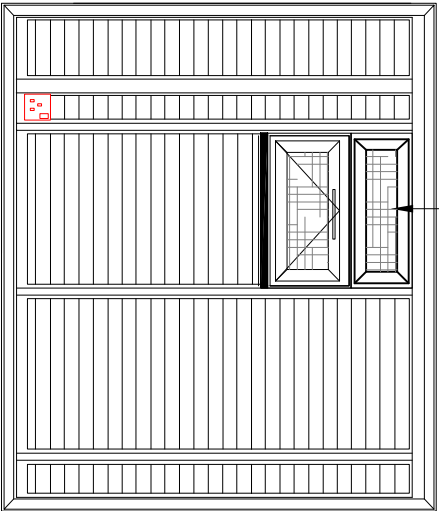


SIDE ELEVATION R-R
SCALE 1:50

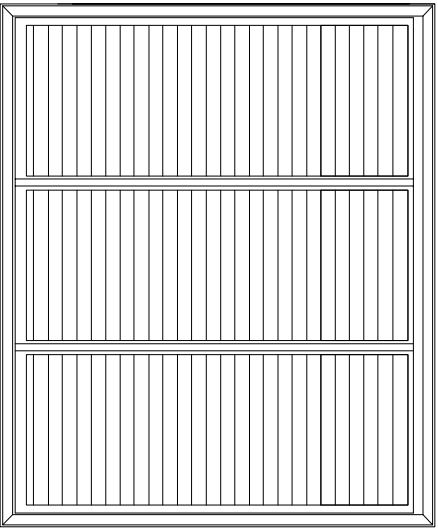

REAR ELEVATION B-B
SCALE 1:50

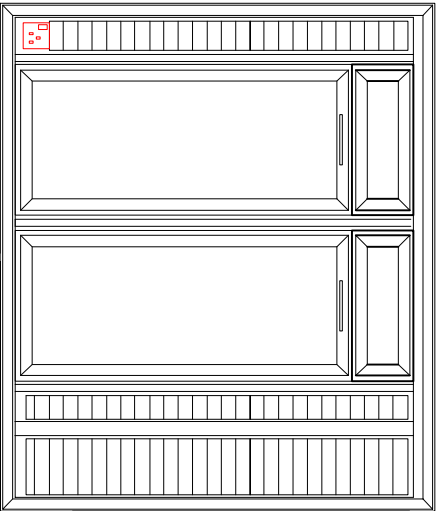

SIDE ELEVATION L-L
SCALE 1:50

 

Project: 22998
ULTRA 3.2x2.6 2021
SMART OFFICE
ELEVATIONS PROPOSED

Installation Address:
Garden Flat
44 Parkhill Road
NW3 2YP

Client Name and Address:
David Zafir
Garden Flat
44 Parkhill Road
London
NW3 2YP

Thurston Park
Church Road, Thurston
Bury St Edmunds
Suffolk, IP31 3NN
0800 242 5559
www.smartgardenoffices.co.uk

SMART
GARDEN ROOMS, OFFICES AND STUDIOS

No.	Revision/ Issue	Date
-	-	-

Drawing No.	22998E01
Date	16 06 2021
Scale	1-50 A3

ELEVATIONS - PROPOSED

