




Existing West Elevation SCALE 1-50@A2

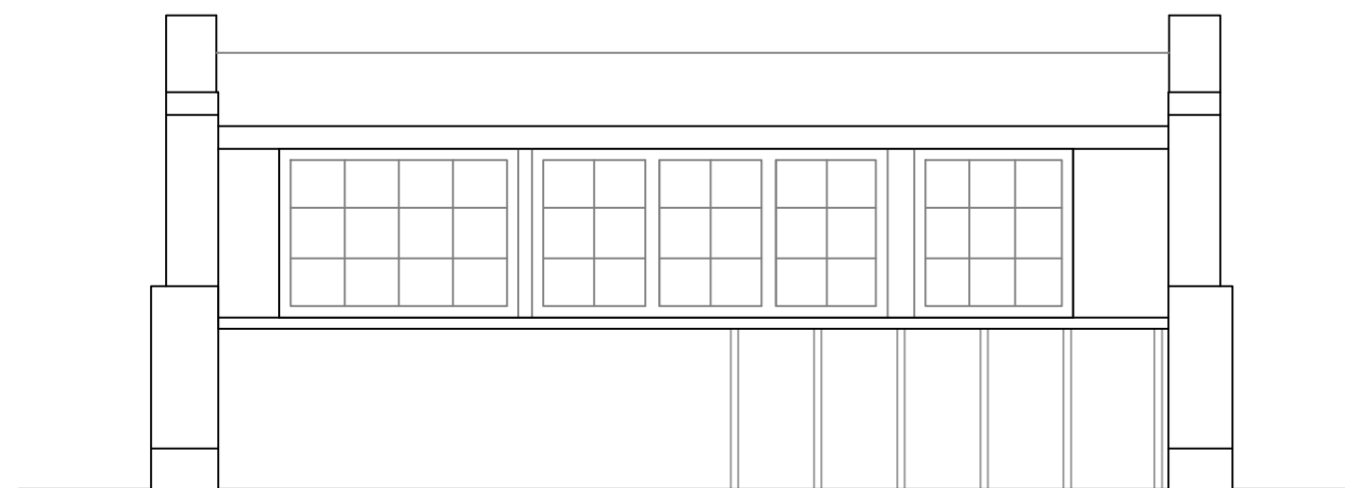

Existing East Elevation SCALE 1-50@A2

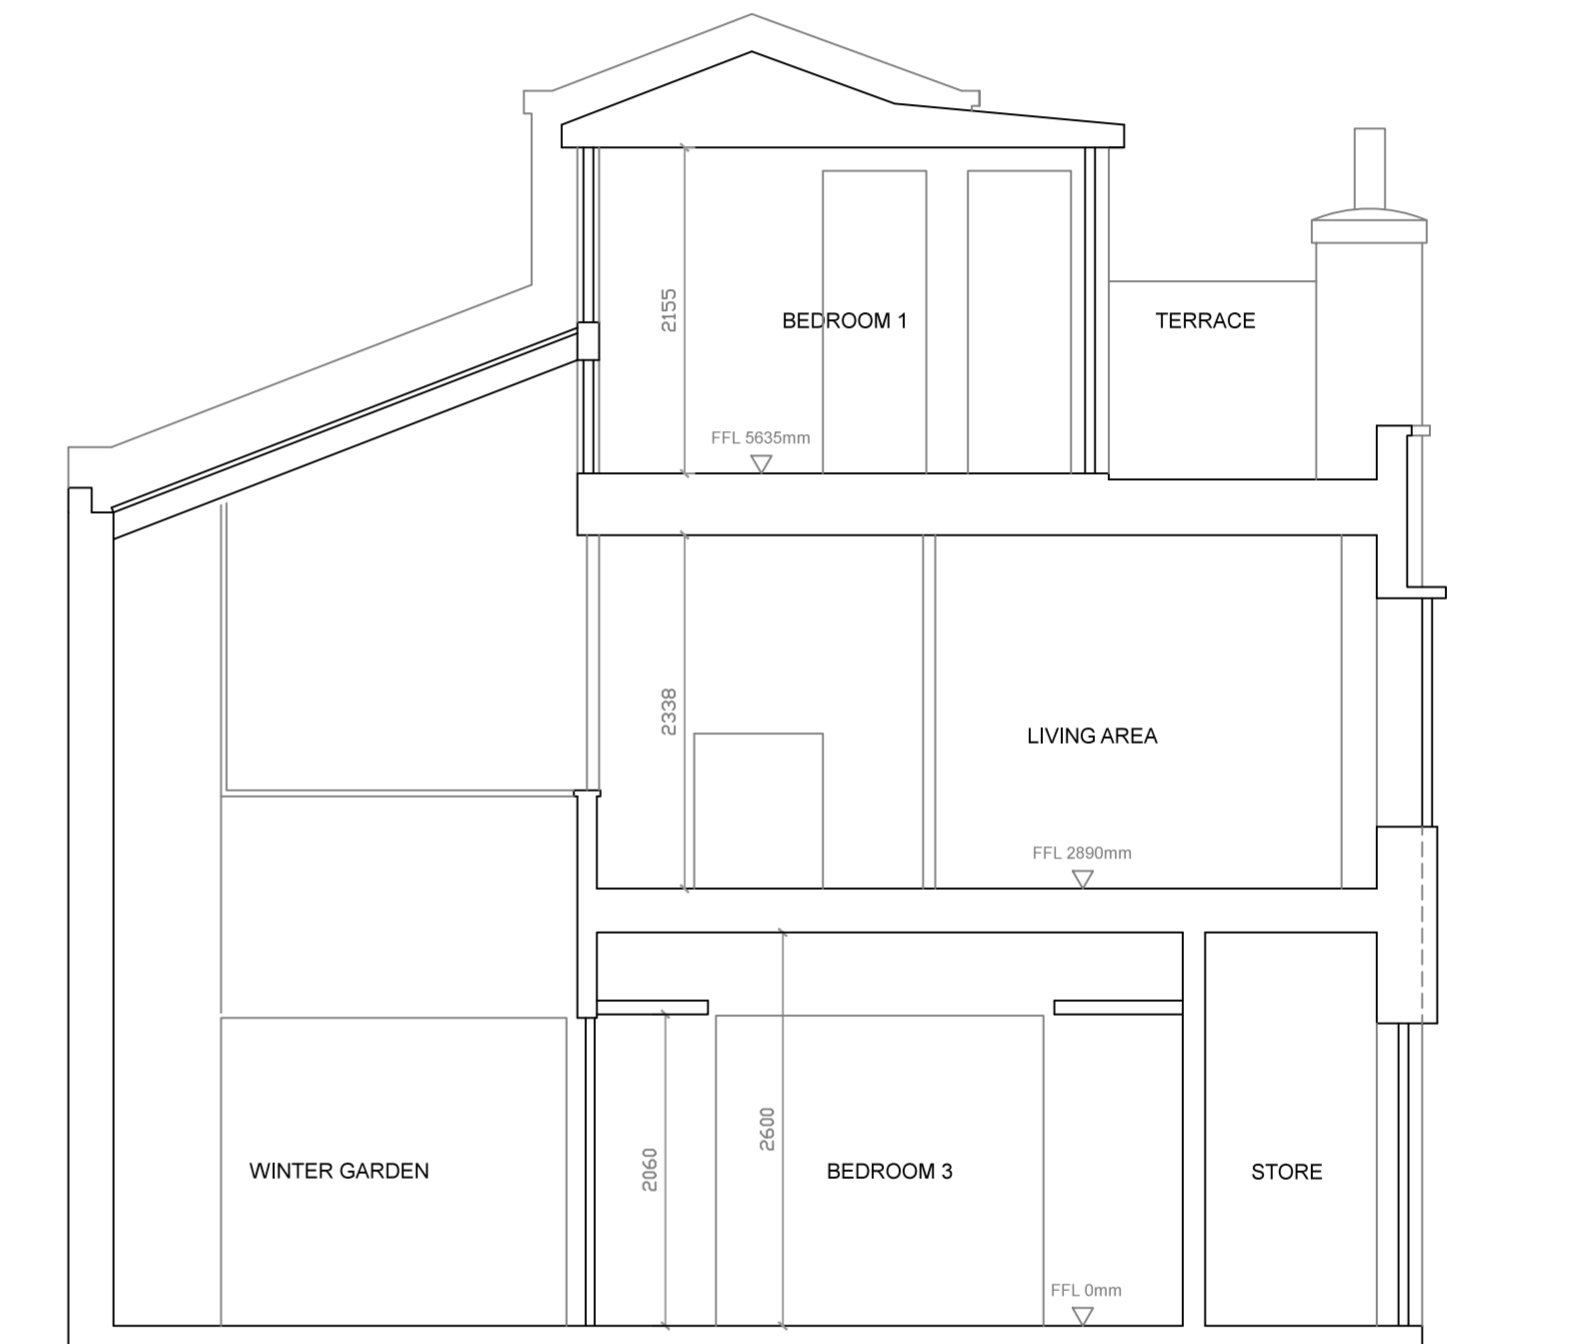

Existing Section A-A SCALE 1-50@A2

 

DO NOT SCALE THIS DRAWING EXCEPT FOR PLANNING PURPOSES © COPYRIGHT
 UNDER THE PROVISIONS OF THE COPYRIGHT ACT 1988, THE COPYRIGHT OF THIS DRAWING AND THE WORK CONTAINED THEREIN REMAINS THE PROPERTY OF THE
 DESIGNER, AND MAY NOT BE REPRODUCED IN ANY FORM WHATSOEVER WITHOUT PRIOR WRITTEN CONSENT. FIGURED DIMENSIONS ARE TO BE USED IN PREFERENCE TO
 SCALED SIZES AND ALL DIMENSIONS MUST BE CHECKED ON SITE BY THE CONTRACTOR BEFORE COMMENCING WORK. NO DEVIATION FROM THIS DRAWING WILL BE
 PERMITTED WITHOUT THE PRIOR CONSENT OF THE DESIGNER.

DCNicholls architectural design services E-mail: daniel@don-design.com Website: don-design.com	TITLE	DWG NO.	DATE	SCALE
	Existing Section & Elevation	307-PA-03	July 21	1-50@A2
ADDRESS Doughty Mews, London, WC1N 2PG				