



0 1 2 3 4 5 6 metres

scales 1:50 @ A1  
1:100 @ A3

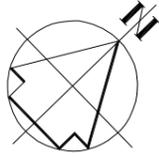


45 | 47

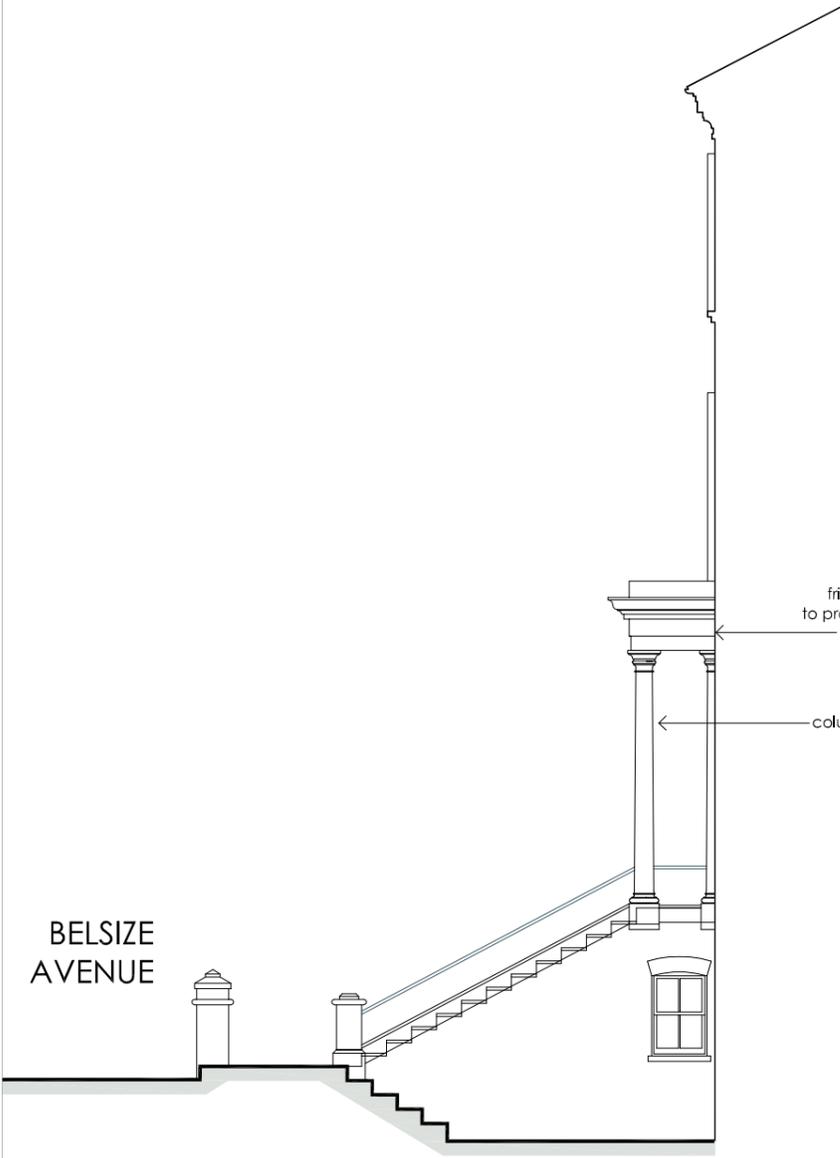

sectional elevation AA



front elevation

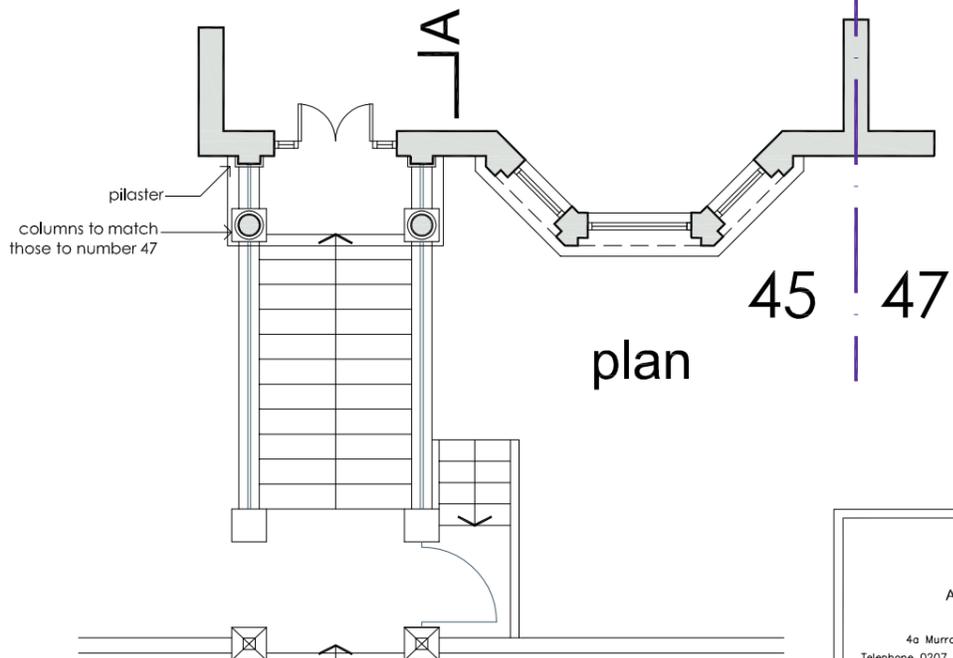

plan

proposed

**DVM**  
ARCHITECTS  
4a Murray Street . London . NW1 9RE  
Telephone 0207 485 2121 . Facsimile 0207 267 2527  
e-mail: studio@dvmarch.com

Client Nugentways Ltd		
Project 45 Belsize Avenue London NW3 4BN		
Title Elevation Plan + Section AS EXISTING		
Scale 1:50	Date 04.07.21	Job No. 1157
Drawing No. 1157-13		Rev.

All dimensions are to be checked on site.  
© This drawing is copyright and remains the property of David & Victoria Mercer  
at all times and may not be reproduced in part or whole without written consent.