




4 Location Plan
Scale: 1:1250

0 1 5 10 50 100
Scale: (m)

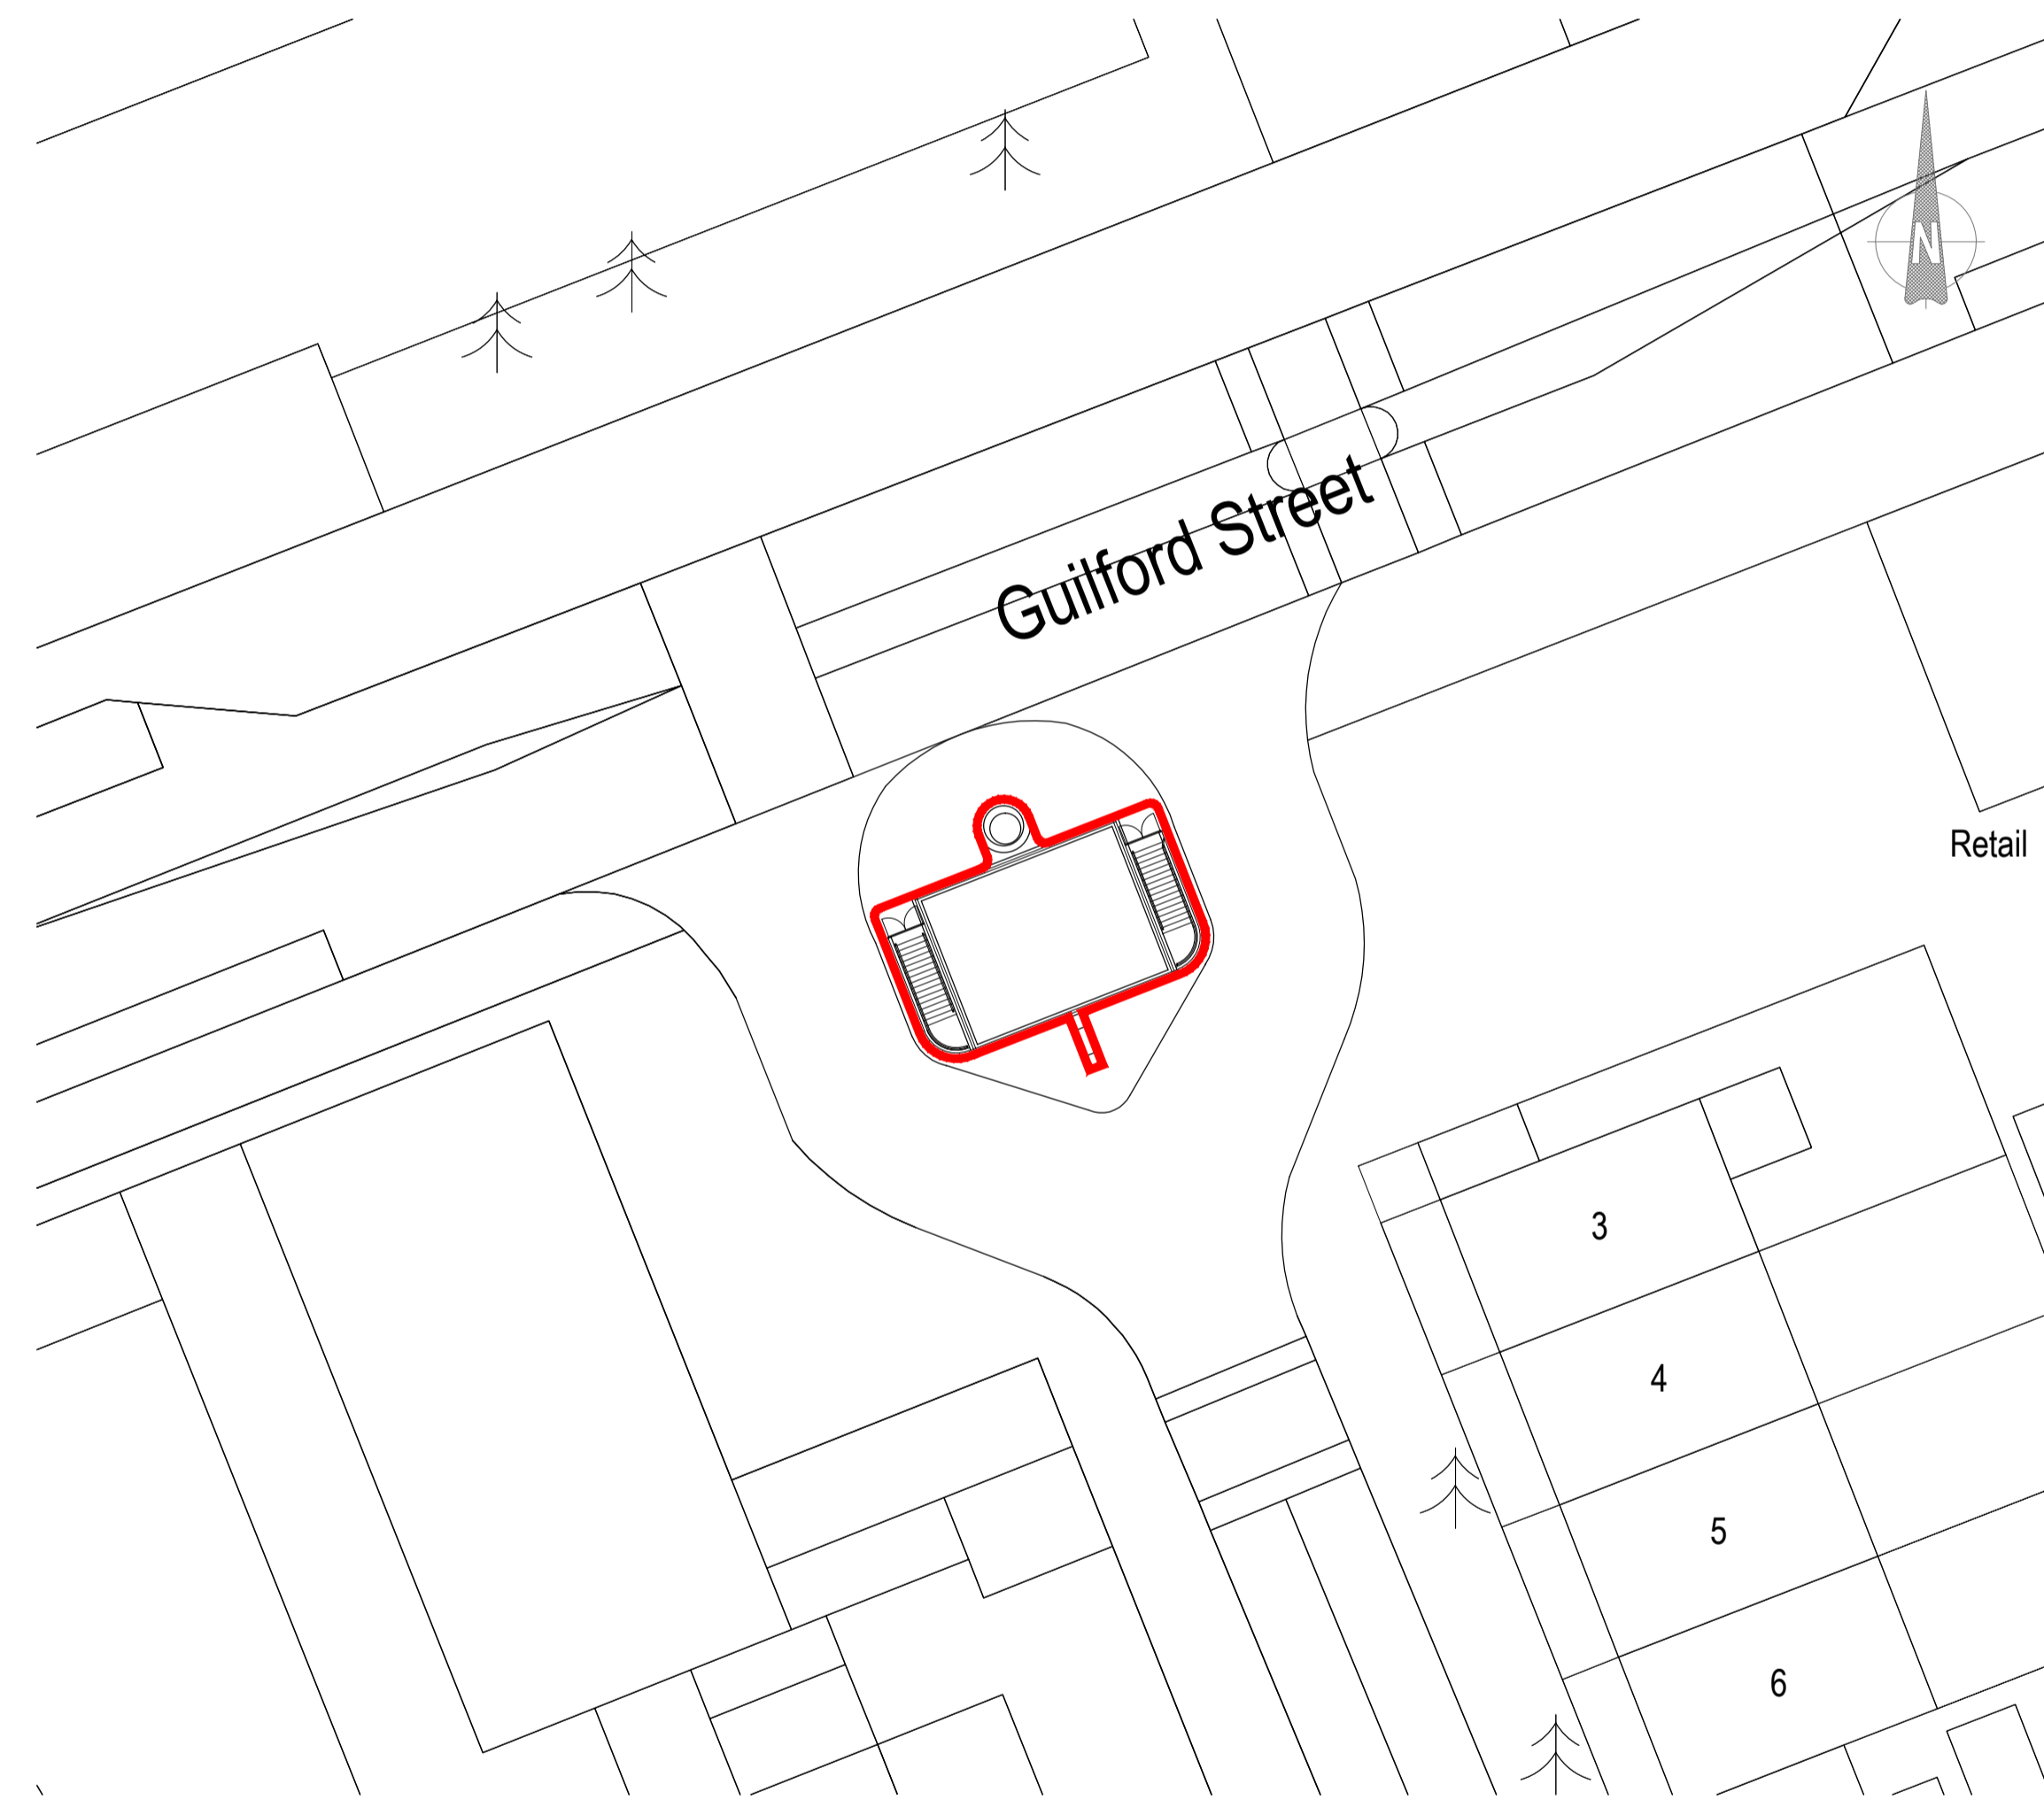

3 Site Plan
Scale: 1:250

0 1 2 3 4 5 10
Scale: (m)

**Creation of gate in the railings above the
former Public Conveniences now A3 Restaurant**
Ladies and Gentlemans Public Conveniences,
Guilford Place, Camden, London, WC1

PRELIMINARY
NOT FOR
CONSTRUCTION

Revision no.	

Project No.	737
Cad File	1346_V02.10.dwg
Drawn	
Checked	JD
Date	05/25/2021
Scale	As shown
Title No.	

Levels Plan
Existing
Proposed

L100