




P1 Existing Plan
Scale: 1:50

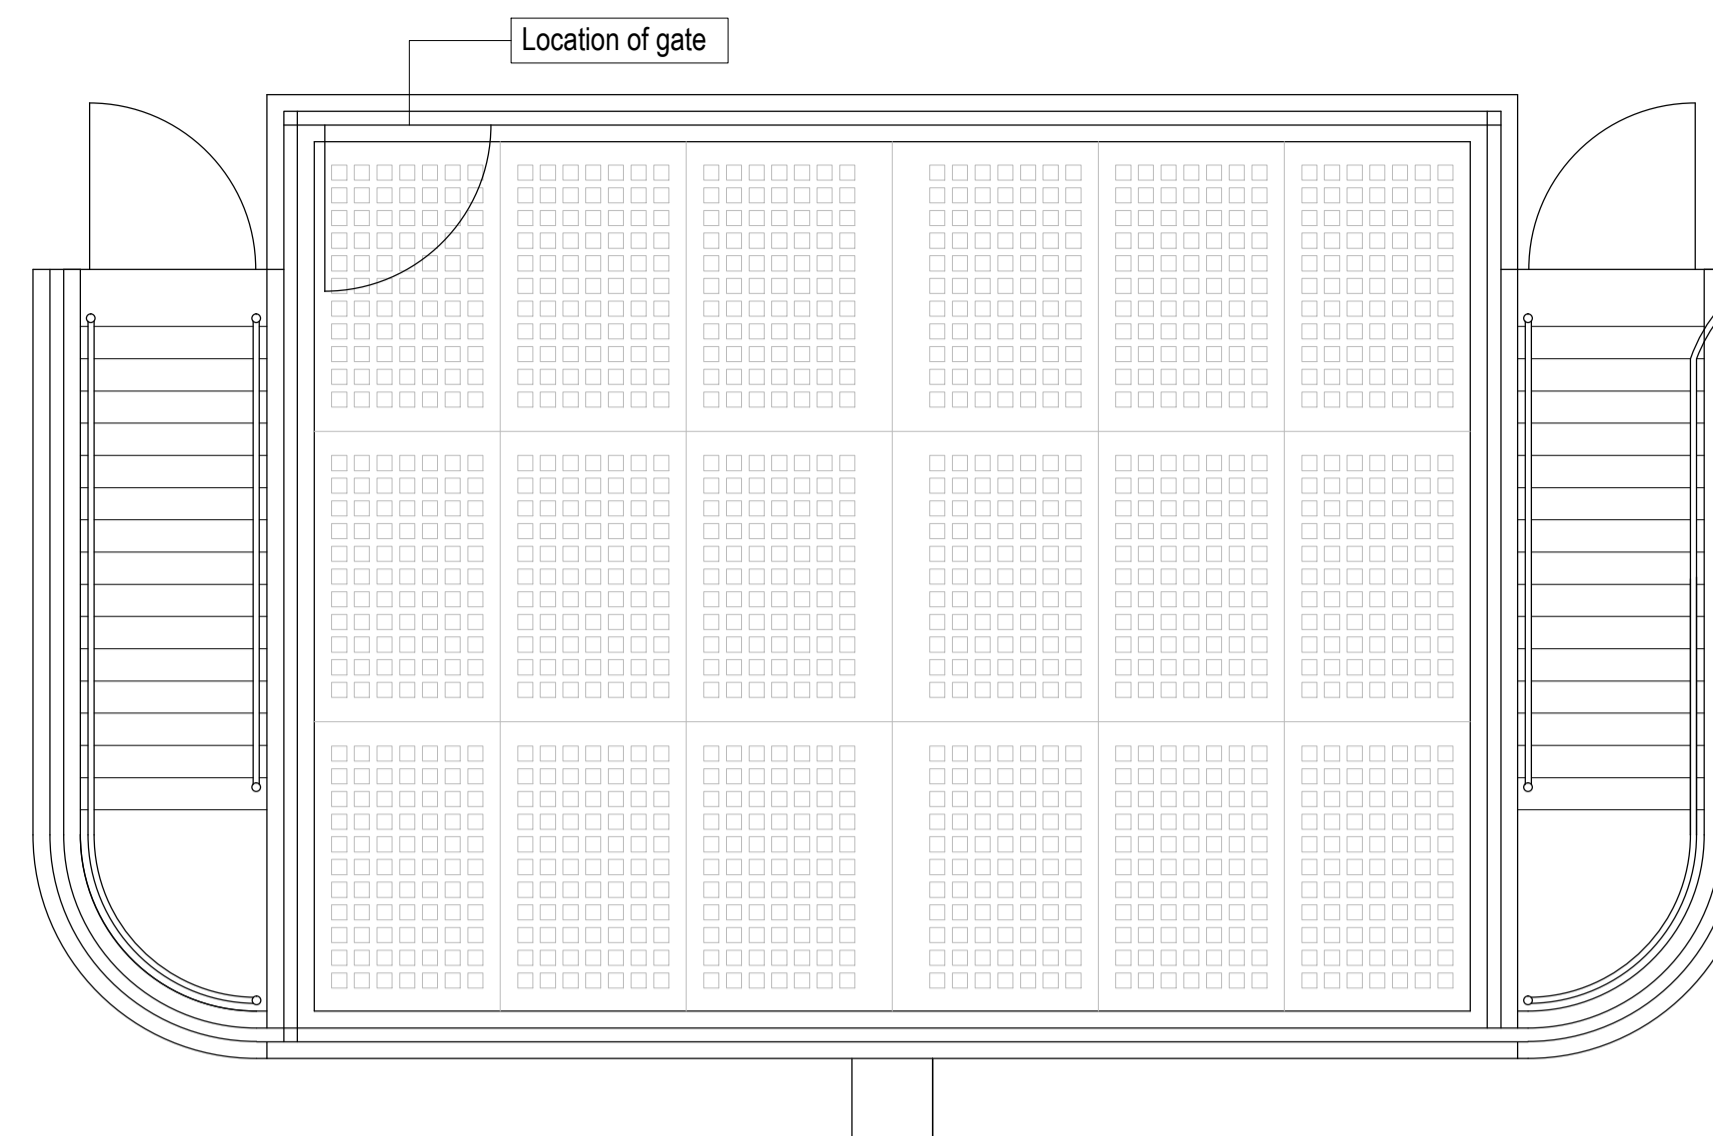


P2 Proposed Plan
Scale: 1:50

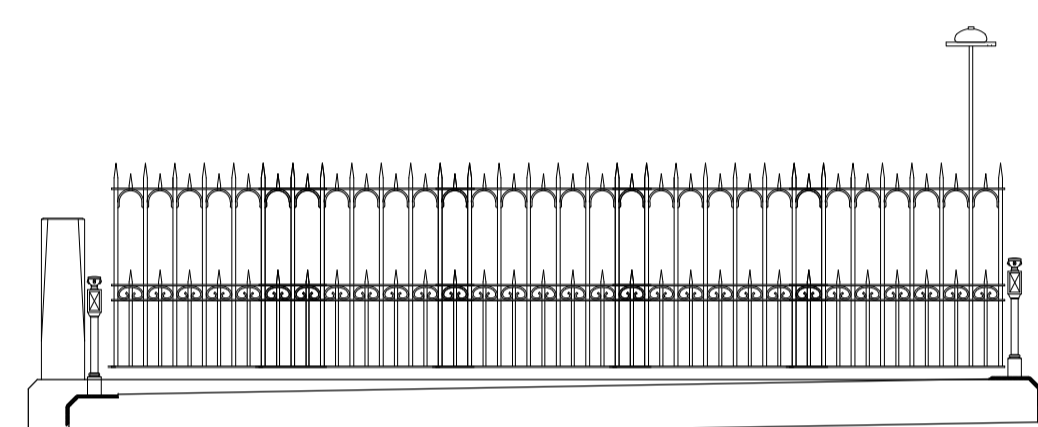


1 Existing East Elevation
Scale: 1:50

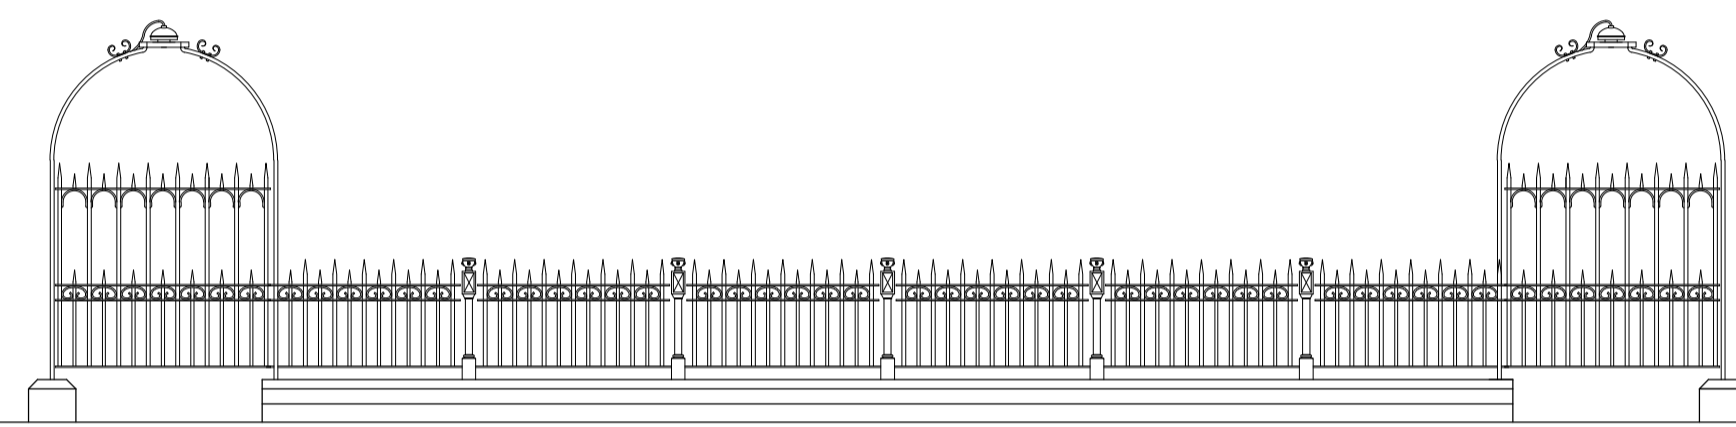


2 Existing North Elevation
Scale: 1:50

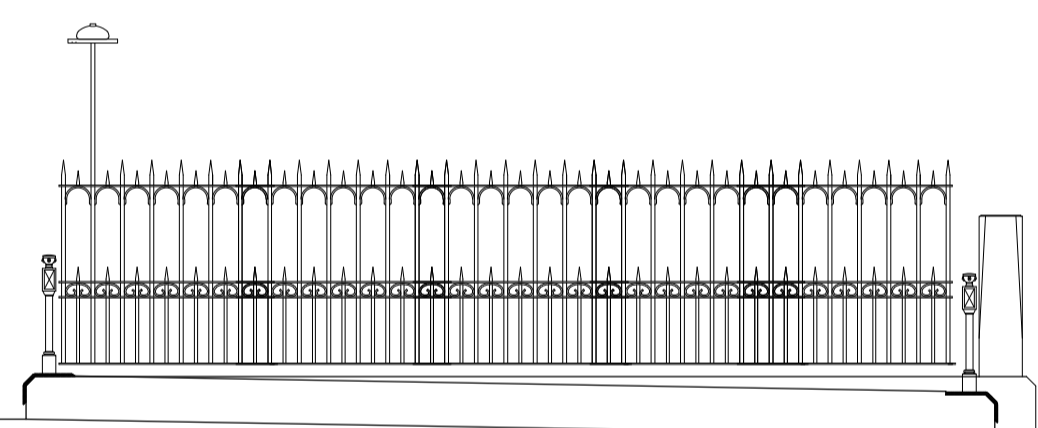


3 Existing West Elevation
Scale: 1:50

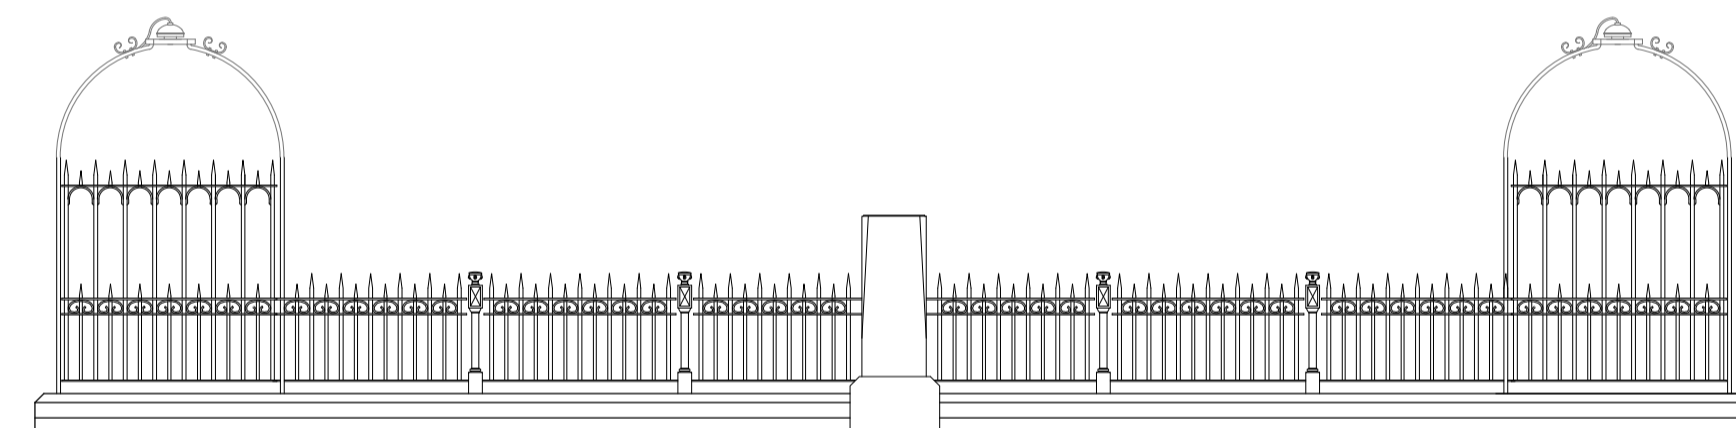


4 Existing South Elevation
Scale: 1:50

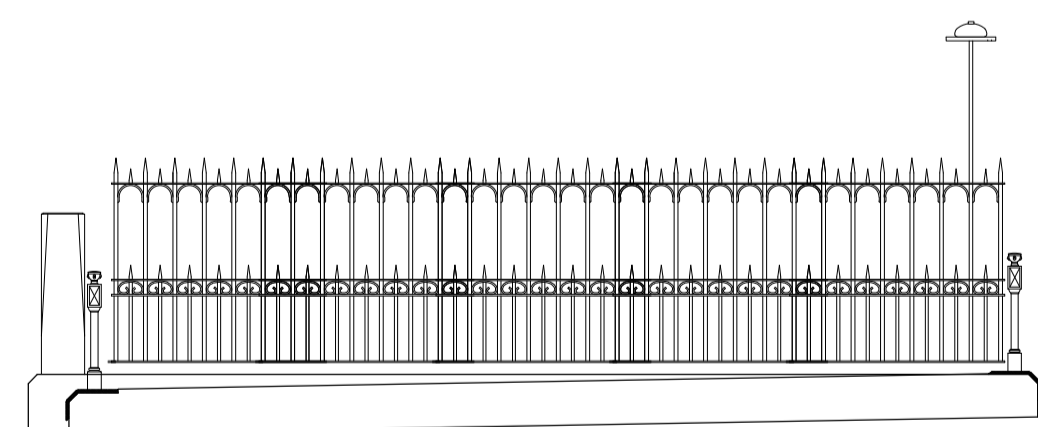


5 Proposed East Elevation
Scale: 1:50

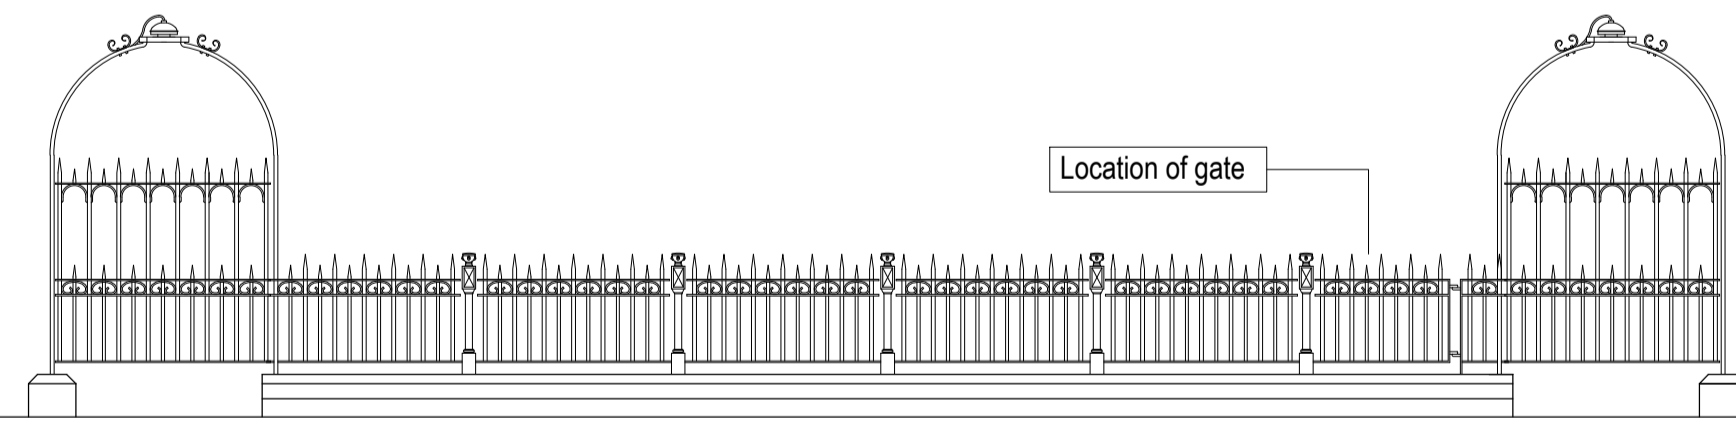

6 Proposed North Elevation
Scale: 1:50

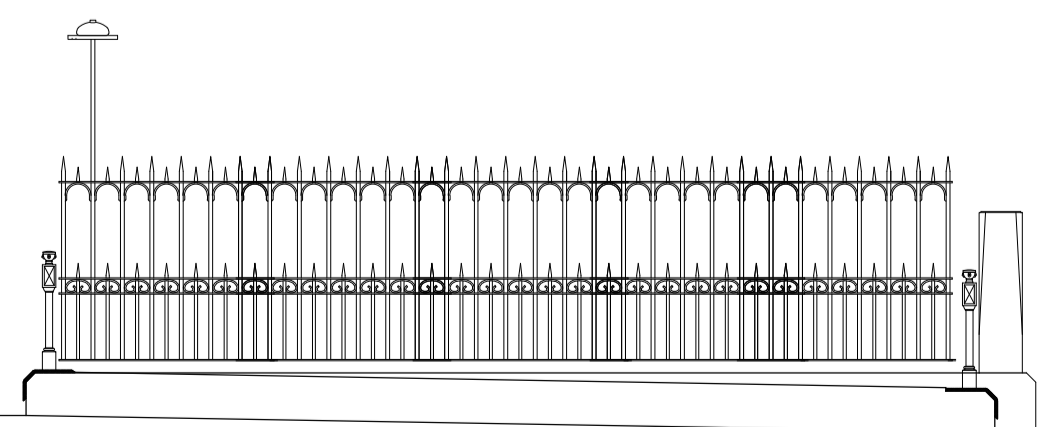

7 Proposed West Elevation
Scale: 1:50

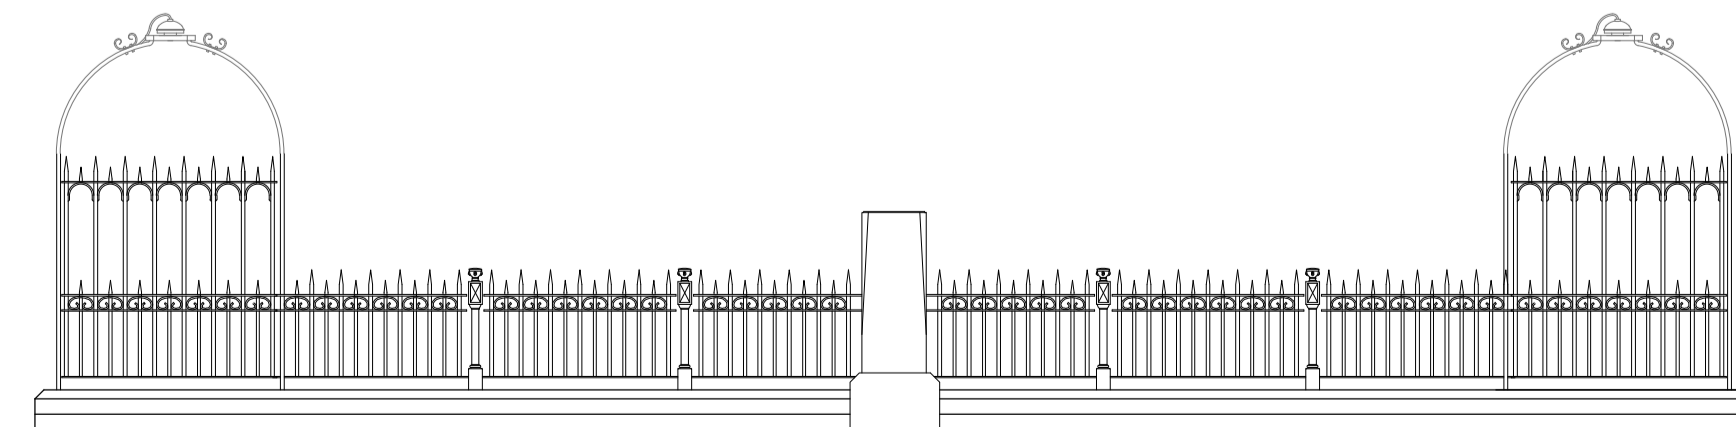

8 Proposed South Elevation
Scale: 1:50

