


- Legend**
- 1. Simple flat skylight
  - 2. Rooflight

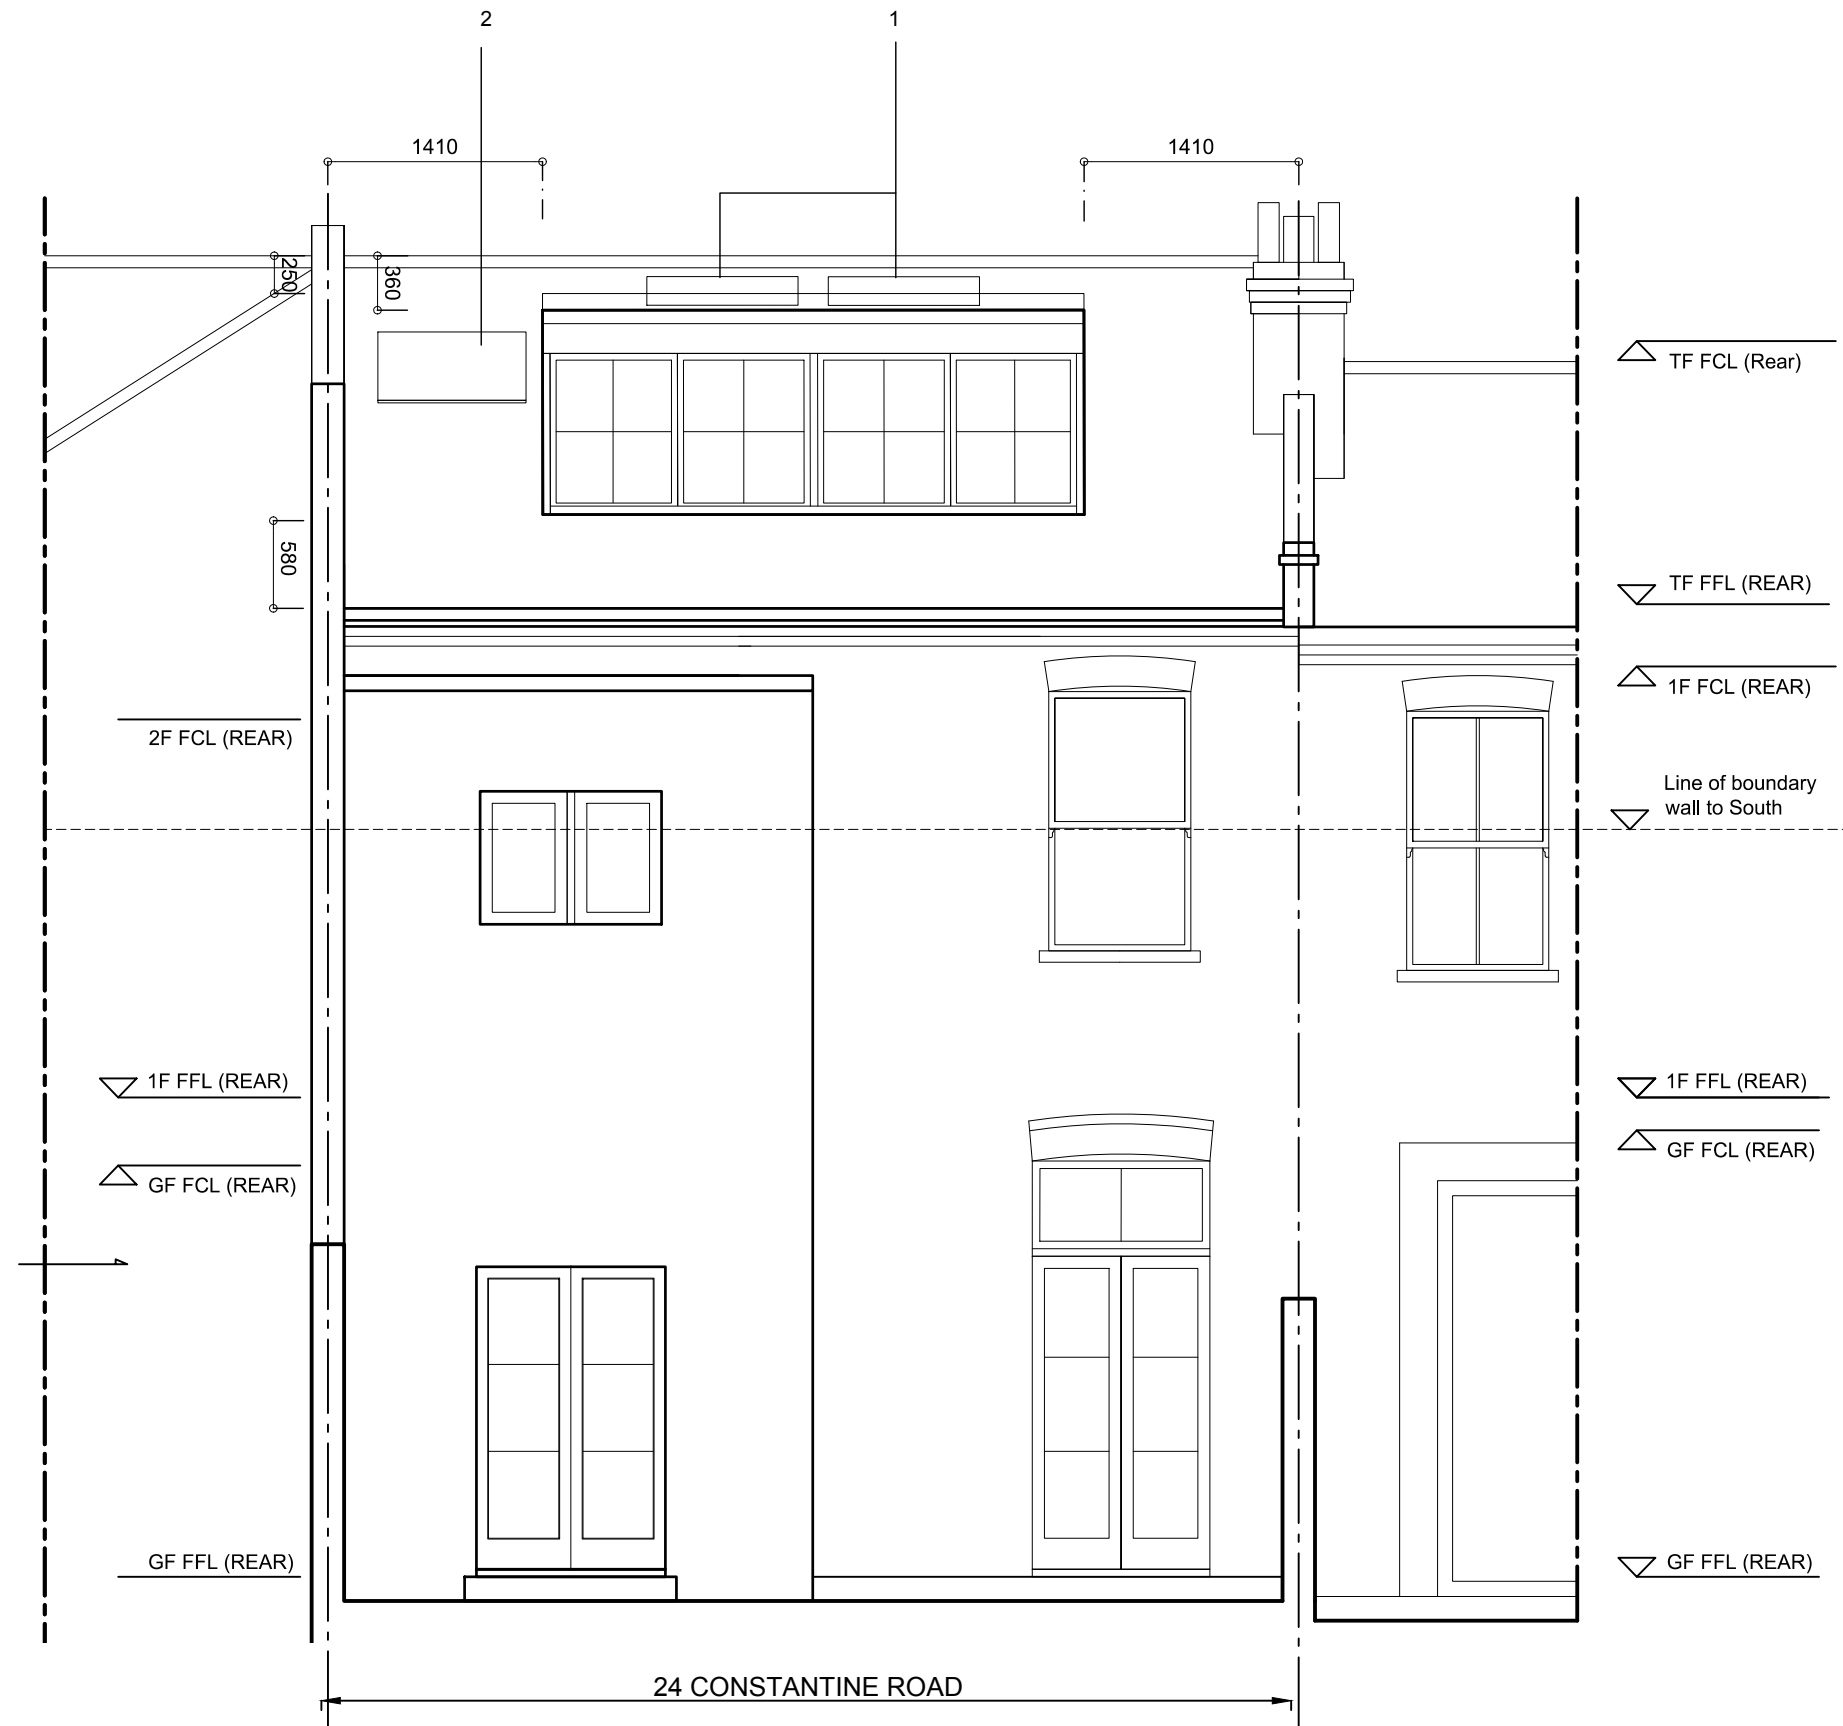

**Proposed Rear Elevation**



Drawing No. DL014 Scale 1:50 @A3	REV: G 13.07.21	<b>24 Constantine Road</b> Mr and Mrs Dilley	<b>PLANNING ISSUE</b>	<b>NON MATERIAL AMENDMENT</b>
-------------------------------------	--------------------	---	-----------------------	-----------------------------------