
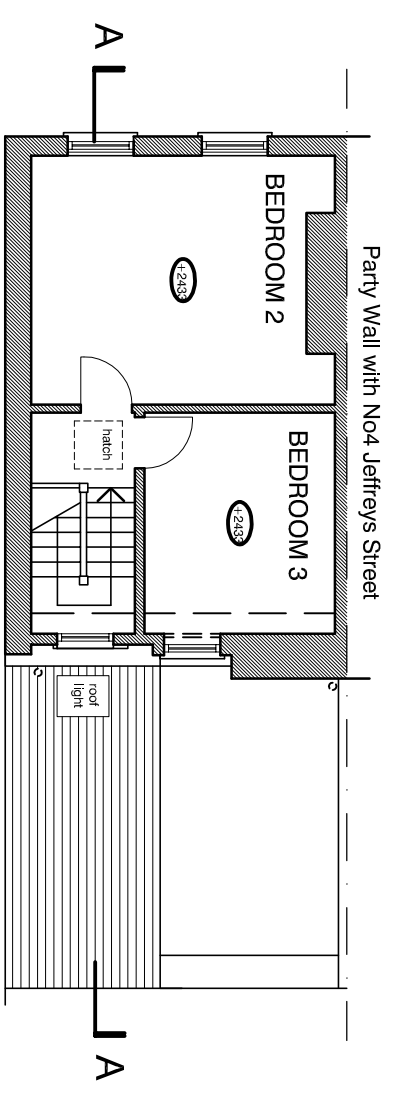
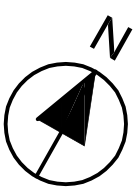



NOTES

DO NOT SCALE FROM THIS DRAWING / ALL DIMENSIONS ARE IN MILLIMETERS


THIS DRAWING IS THE COPYRIGHT OF TOLEMAN ASSOCIATES AND SHALL NOT BE IN ANY WAY USED OR REPRODUCED WITHOUT THEIR PRIOR WRITTEN CONSENT

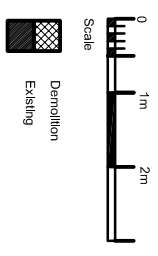


SECOND FLOOR PLAN

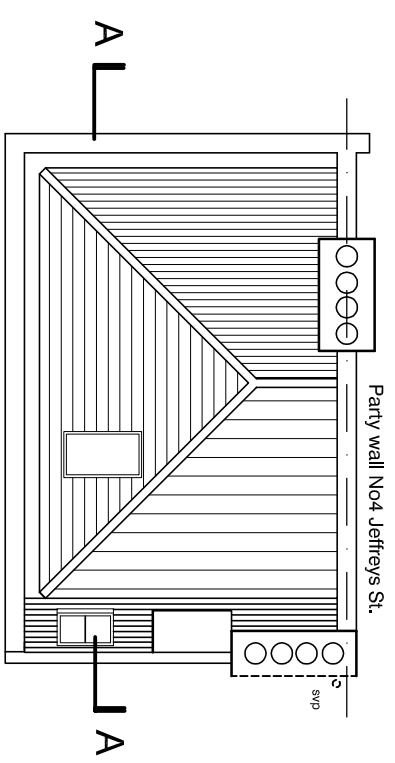


ROOF PLAN

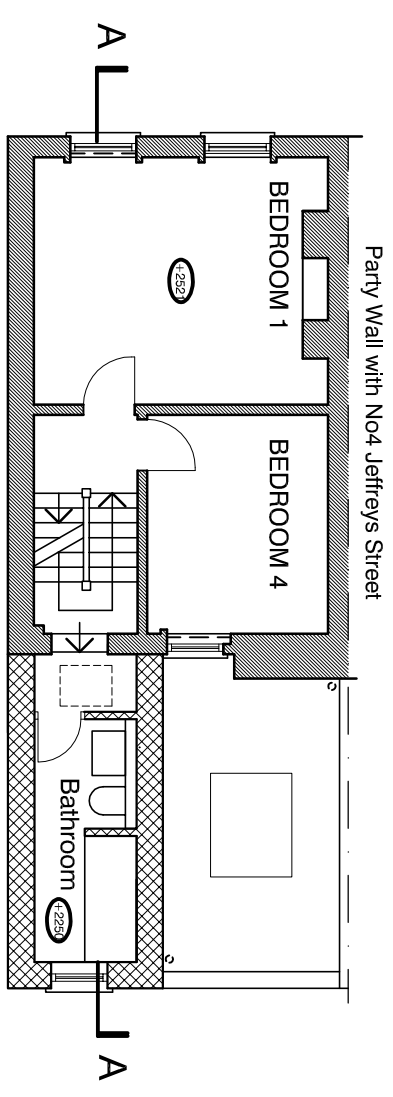

FIRST FLOOR PLAN

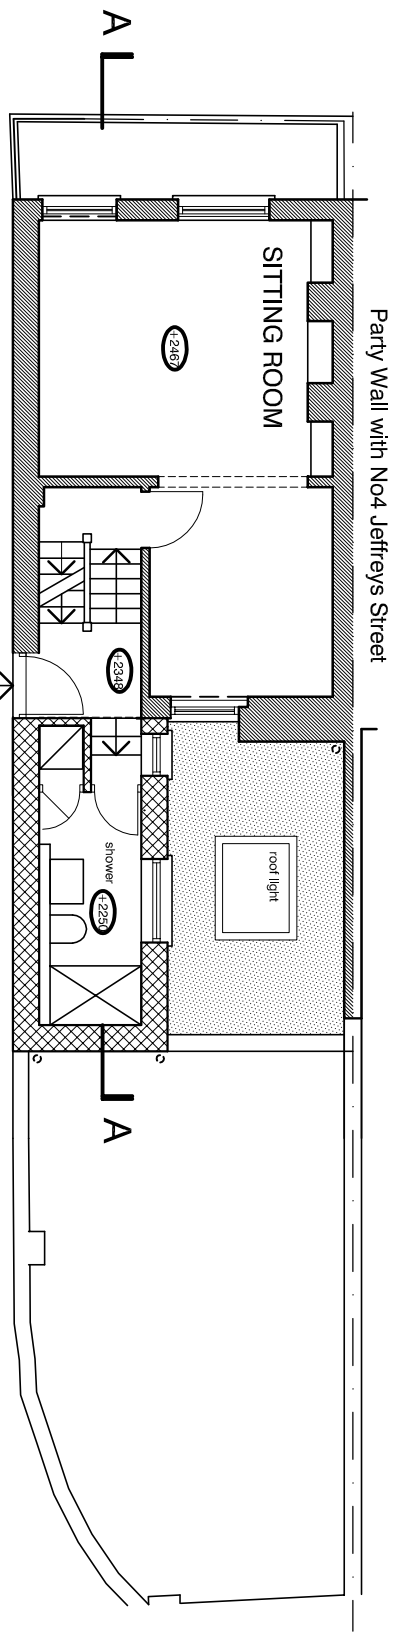

GROUND FLOOR PLAN

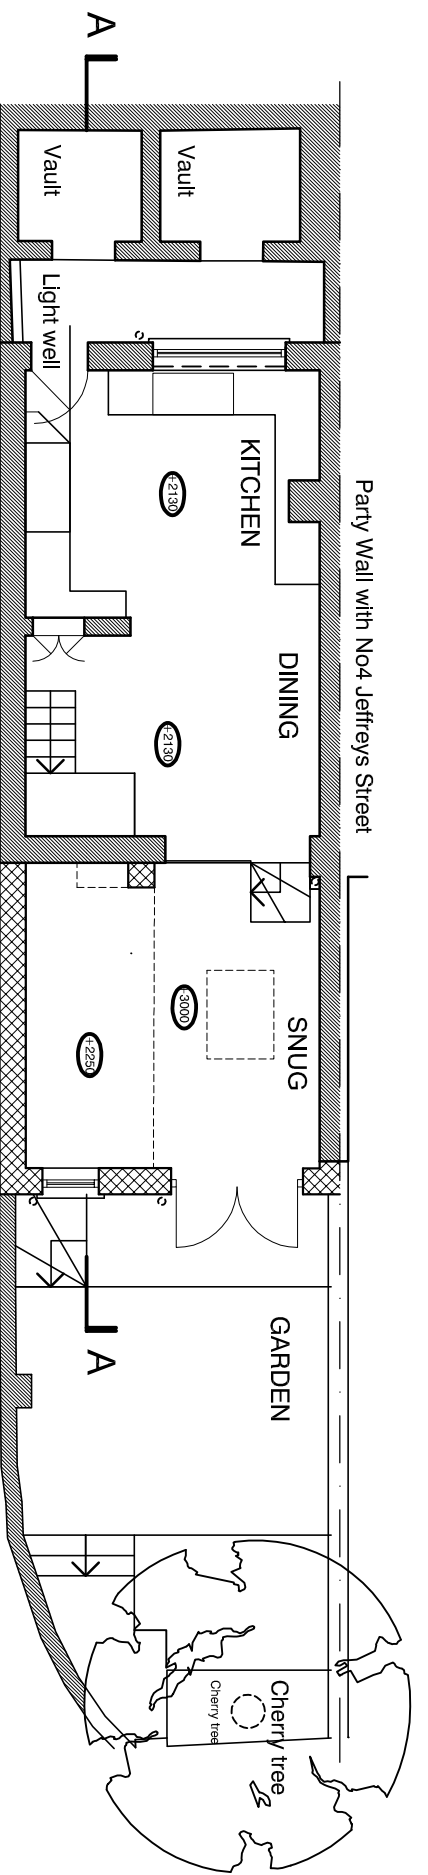

BASEMENT FLOOR PLAN

PLANNING

TOLEMAN ASSOCIATES
Architects and Interior Designers
RENNIE HOUSE, Tortoise Mews, LONDON, NW5 2RZ
Tel: 0207 284 3774 Fax 02072677698
E-mail: Architecture@toleman.net

Job
**No10 PROWSE PLACE,
LONDON NW1 9PN**

Title
PROPOSED PLANS

Date JULY 2021	Scale 1:100 @A3	Dwg No. 2115/12	Rev.
-------------------	--------------------	---------------------------	------