
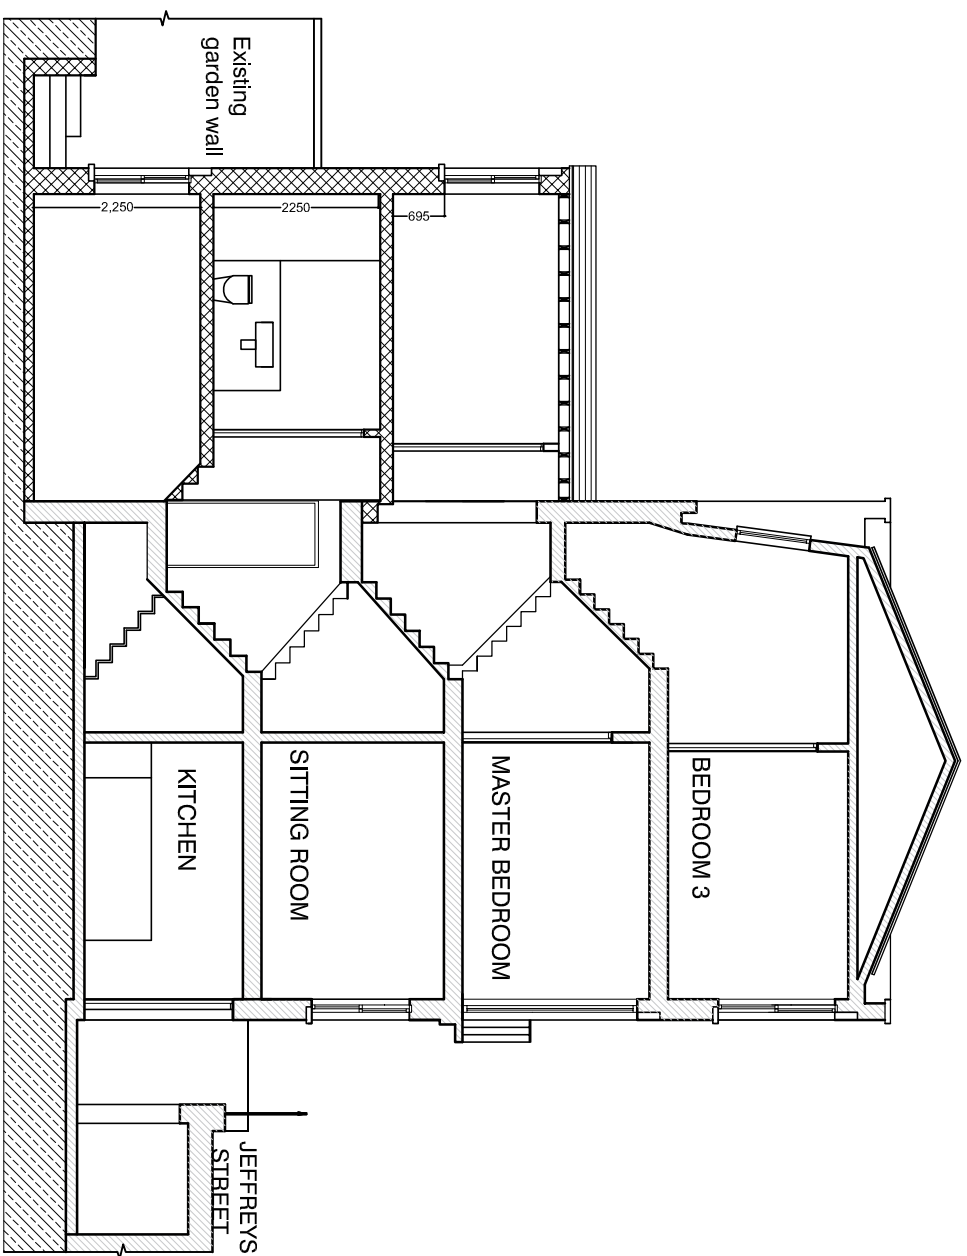
 



NOTES

DO NOT SCALE FROM THIS DRAWING / ALL DIMENSIONS ARE IN MILLIMETERS

THIS DRAWING IS THE COPYRIGHT OF TOLEMAN ASSOCIATES AND SHALL NOT BE IN ANY WAY USED OR REPRODUCED WITHOUT THEIR PRIOR WRITTEN CONSENT

 


PROPOSED SECTION A - A

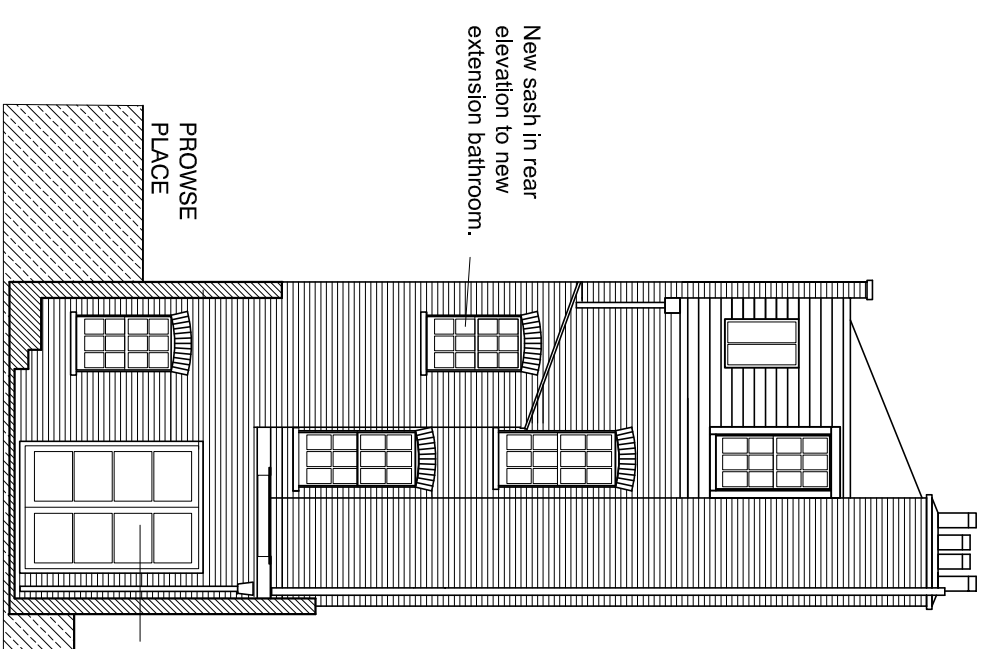

PROPOSED REAR ELEVATION

Basement side extension flush with rear extension to give more useable rectangular room not visible from Prowse place.

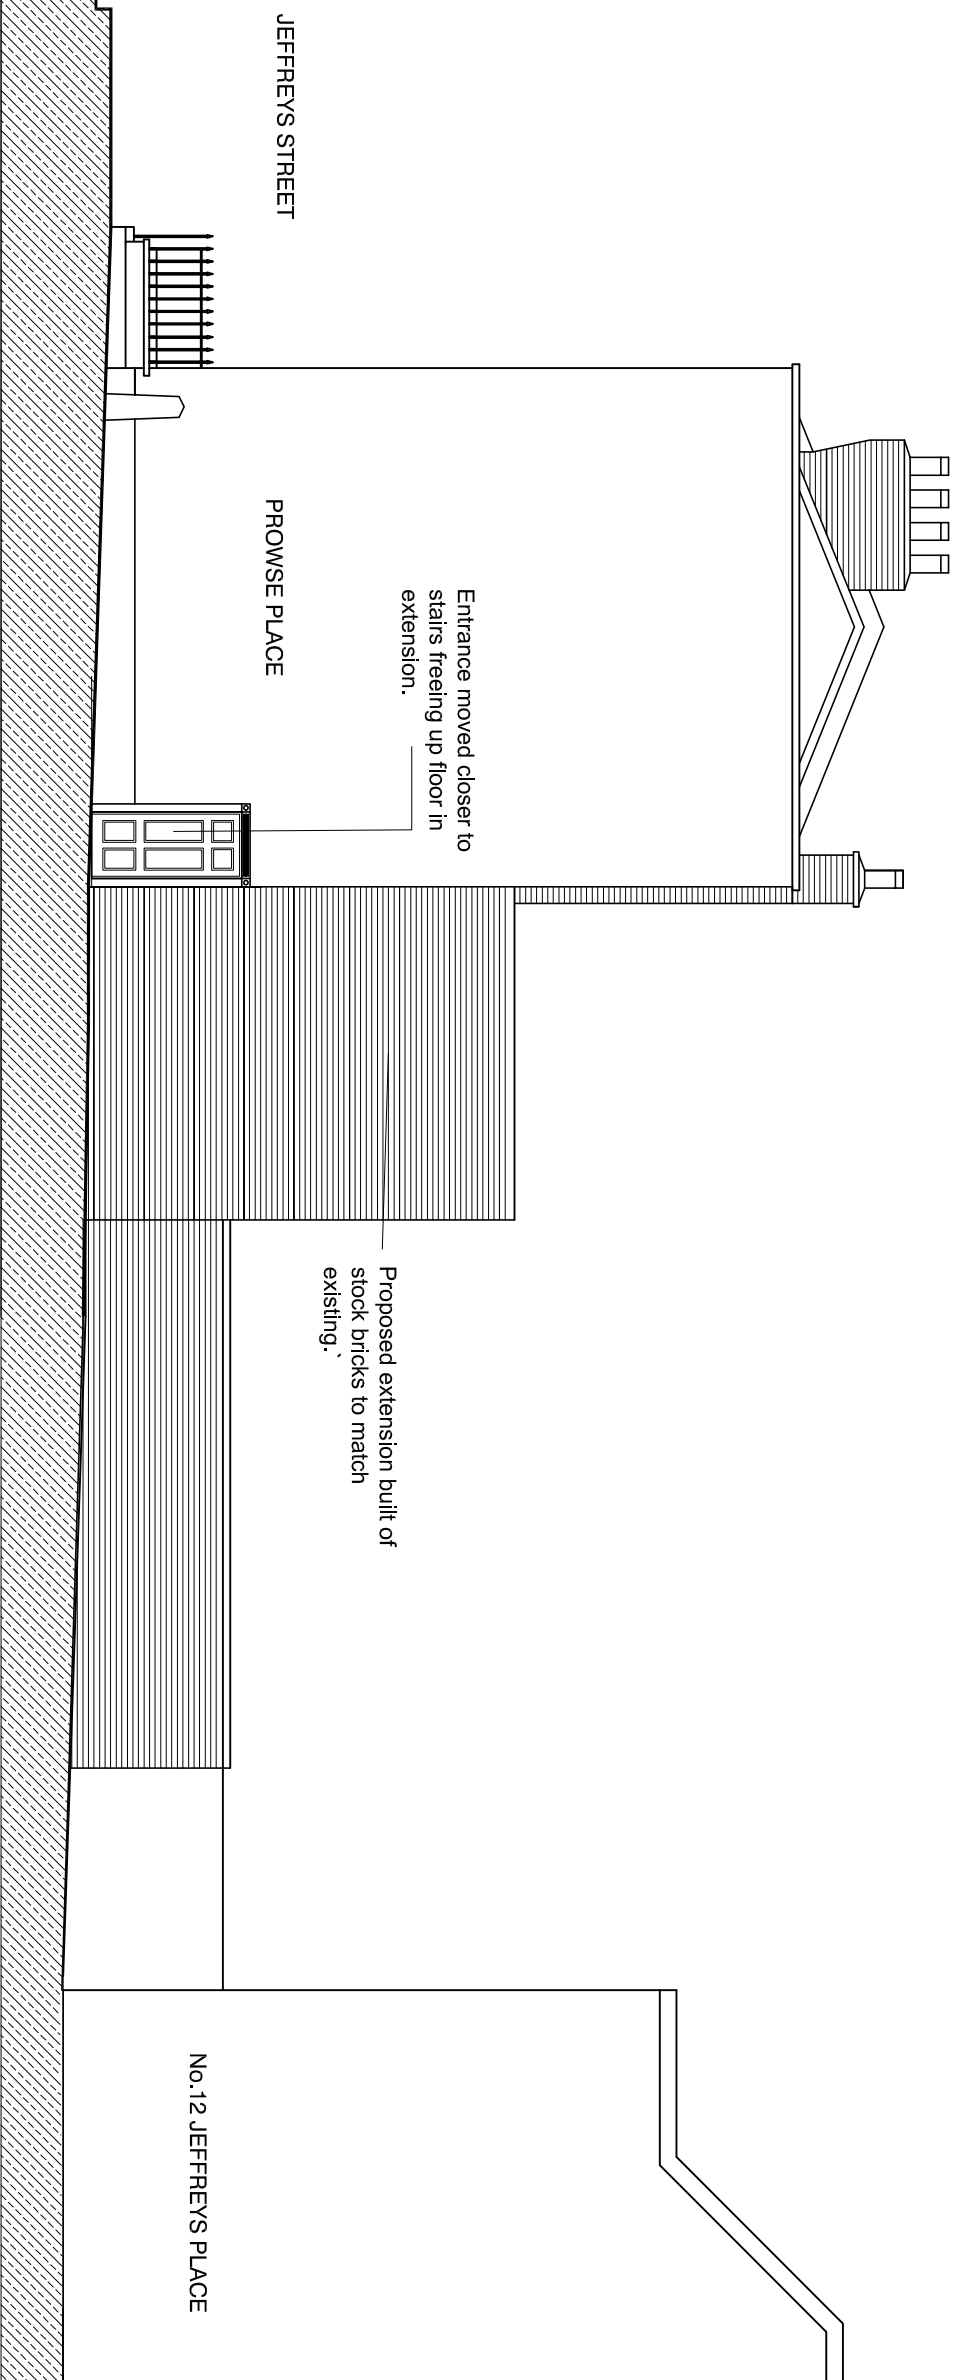

PROPOSED SIDE ELEVATION

PLANNING

TOLEMAN ASSOCIATES
Architects and Interior Designers
RENNIE HOUSE, Torrington Mews, LONDON, NW5 2RZ
Tel: 0207 294 3774 Fax 02072677698
E-mail: Architecture@toleman.net

Job
No10 PROWSE PLACE,
LONDON NW1 9PN

Title
PROPOSED SECTION &
ELEVATIONS

Date
JULY 2021

Scale
1:100 @A3

Dwg No.
2115/13

Rev.