



N O T E S

DO NOT SCALE FROM THIS DRAWING / ALL DIMENSIONS ARE IN MILLIMETERS


THIS DRAWING IS THE COPYRIGHT OF TOLEMAN ASSOCIATES AND SHALL NOT BE IN ANY WAY USED OR REPRODUCED WITHOUT THEIR PRIOR WRITTEN CONSENT

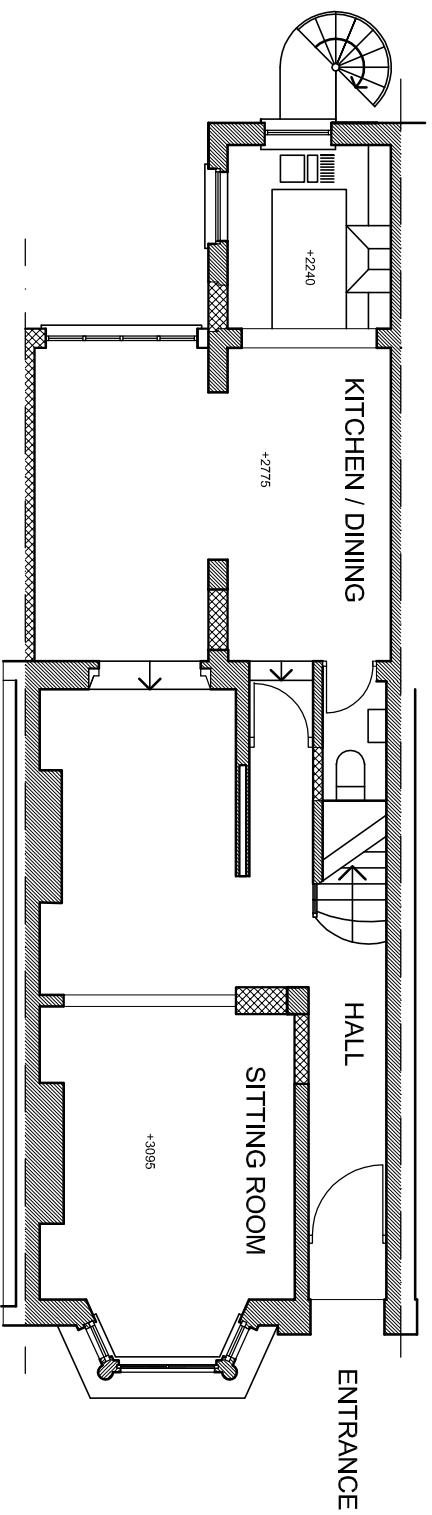


GROUND FLOOR PLAN

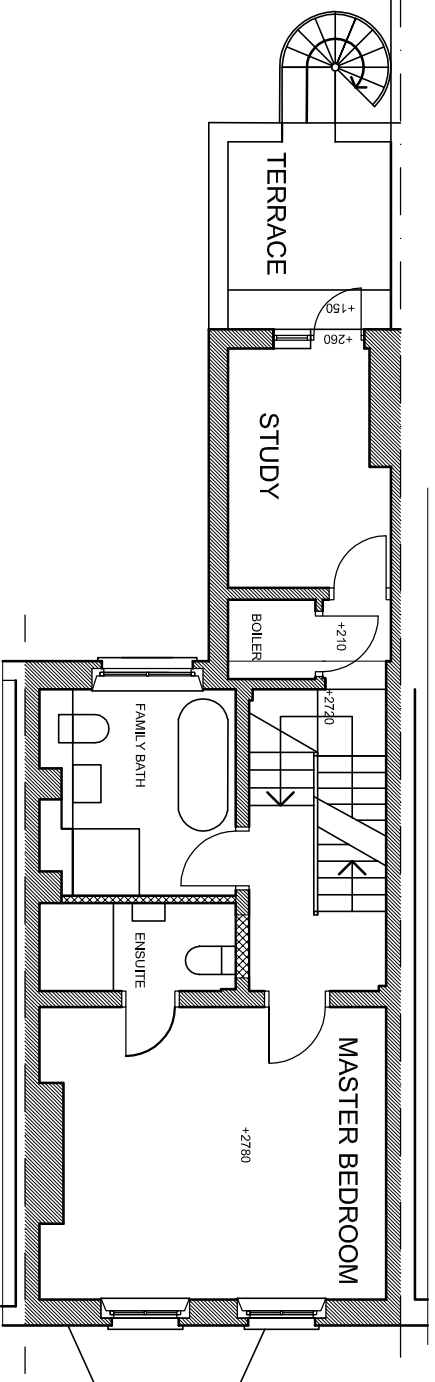


FIRST FLOOR PLAN

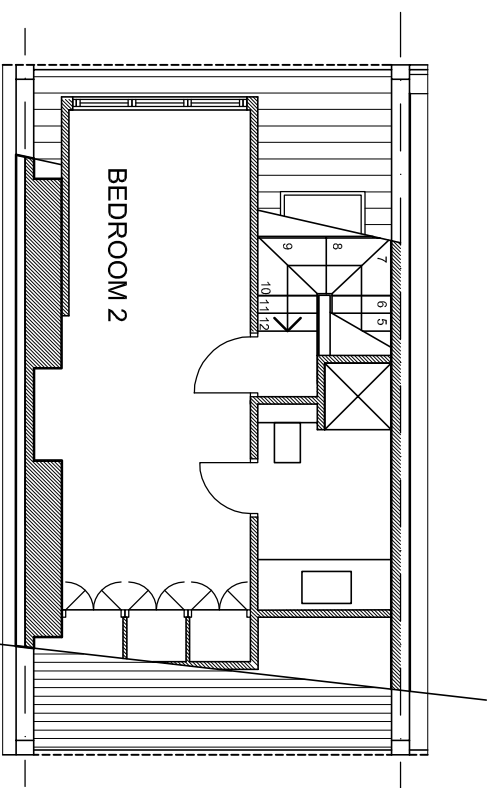


THIRD FLOOR PLAN

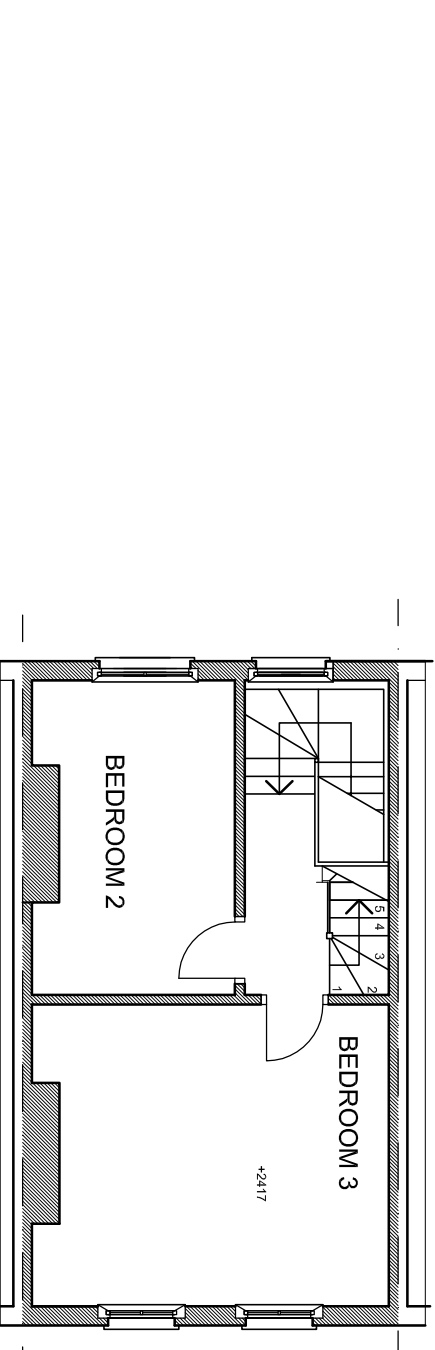

SECOND FLOOR PLAN

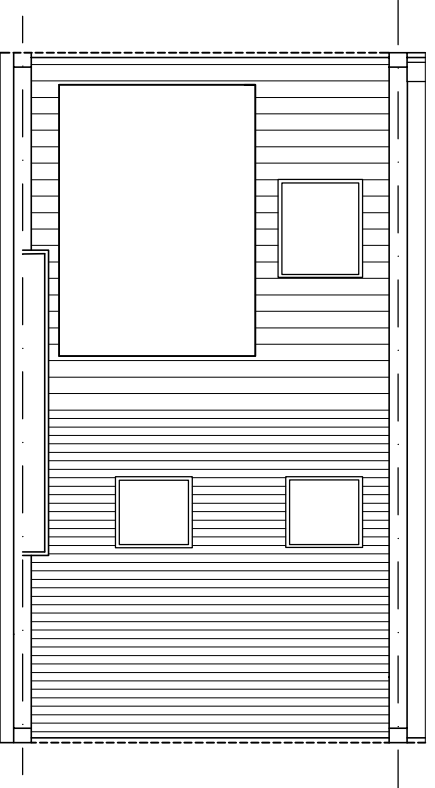

ROOF PLAN

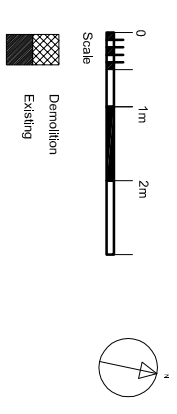

PLANNING

TOLEMAN ASSOCIATES
Architects and Interior Designers
RENNIE HOUSE, Tortoise Mews, LONDON, NW5 2RZ
Tel: 0207 284 3774 Fax 02072677698
E-mail: Architecture@toleman.net

Job
4 COUNTESS ROAD,
LONDON NW5 2NT

Title
PROPOSED PLANS

Date JULY 21	Scale 1:100 @A3	Dwg No. 2014/12	Rev.
-----------------	--------------------	---------------------------	------