


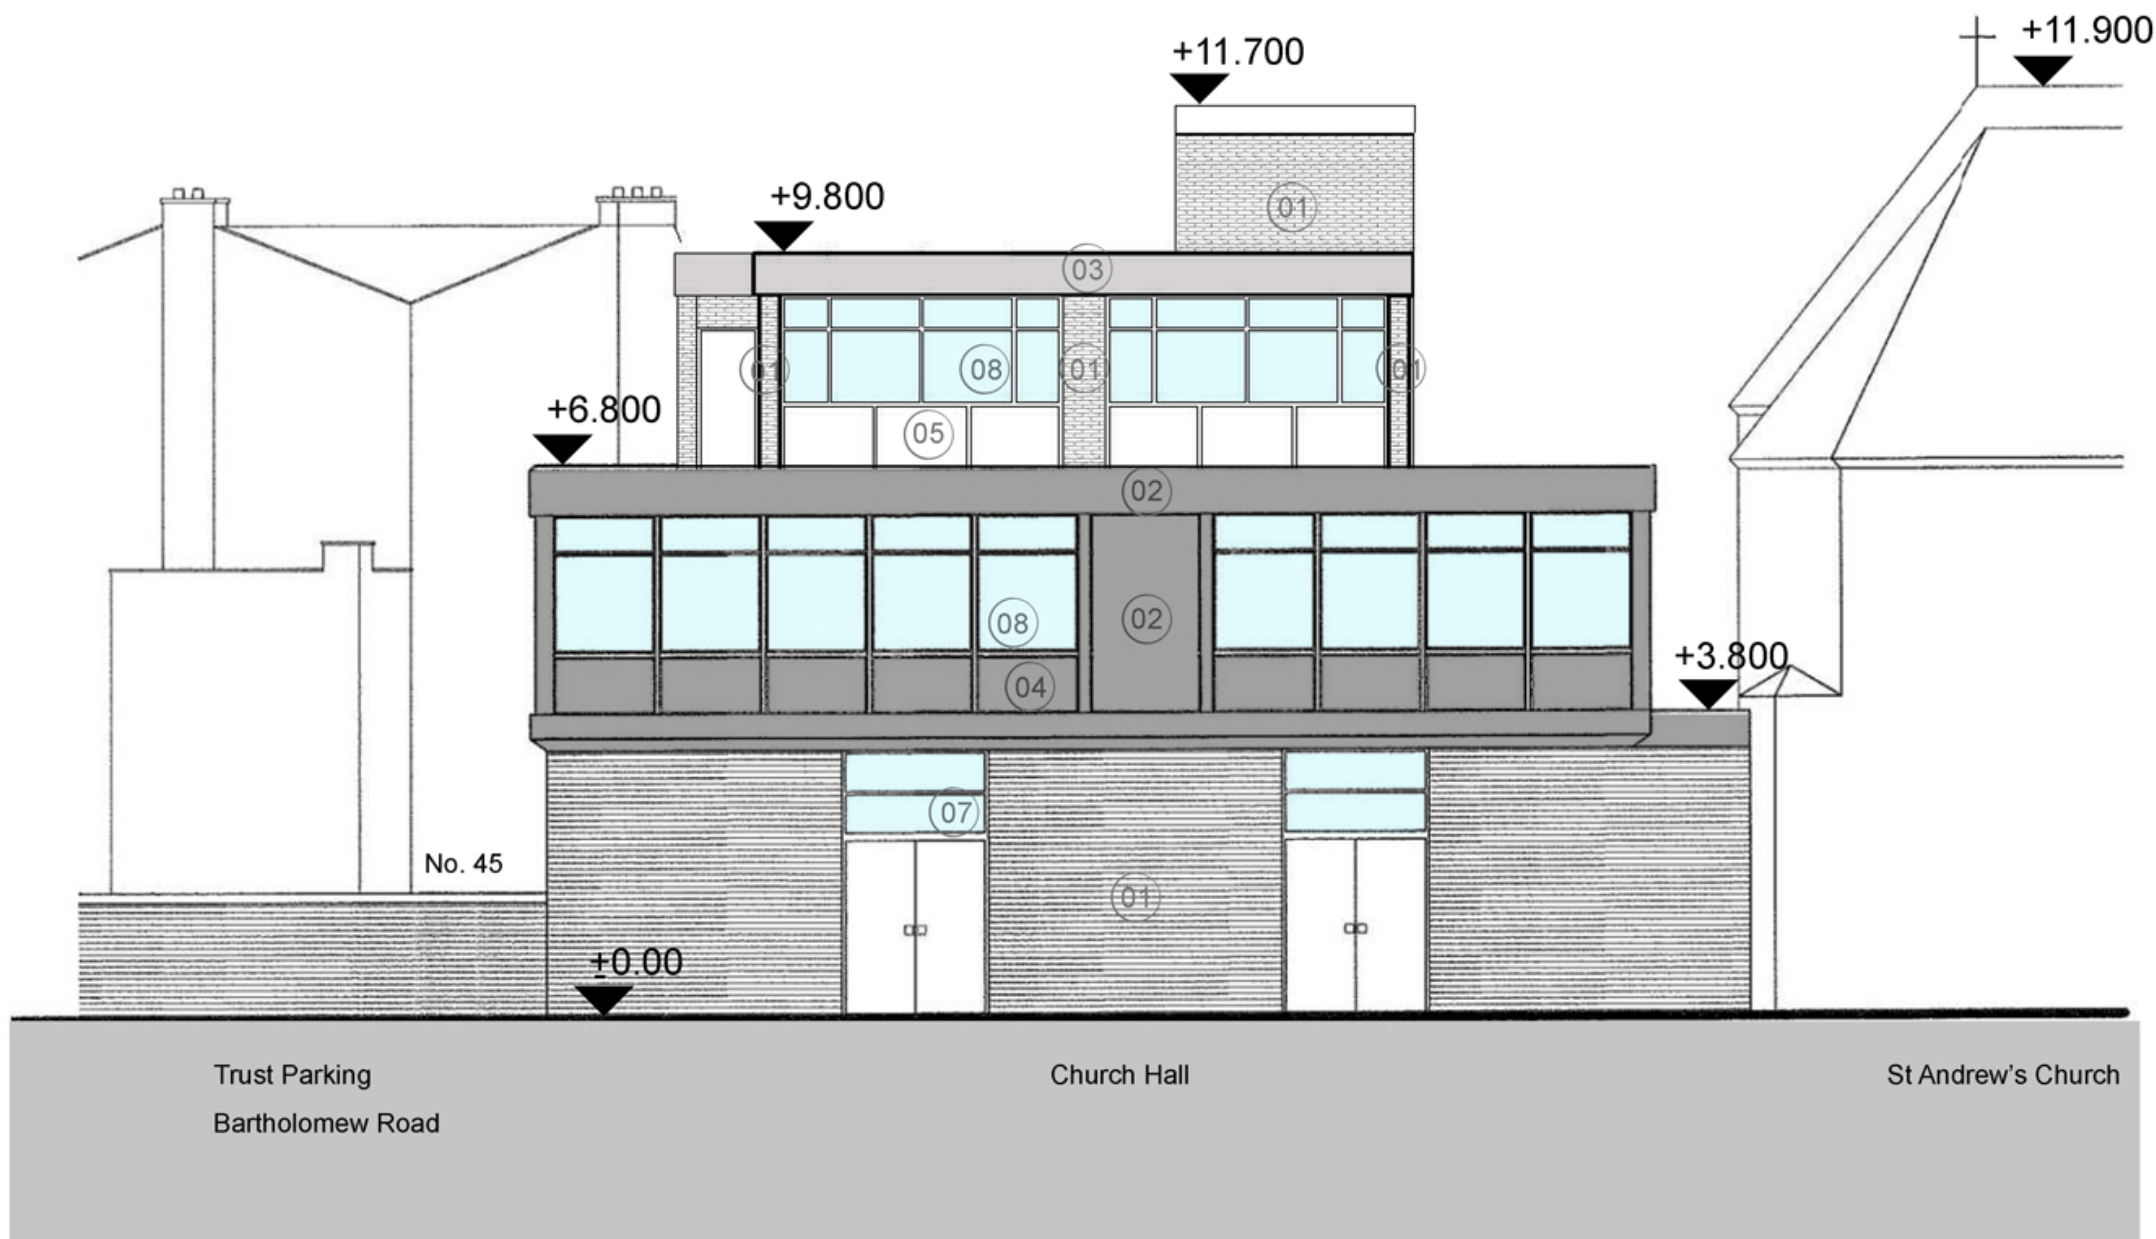
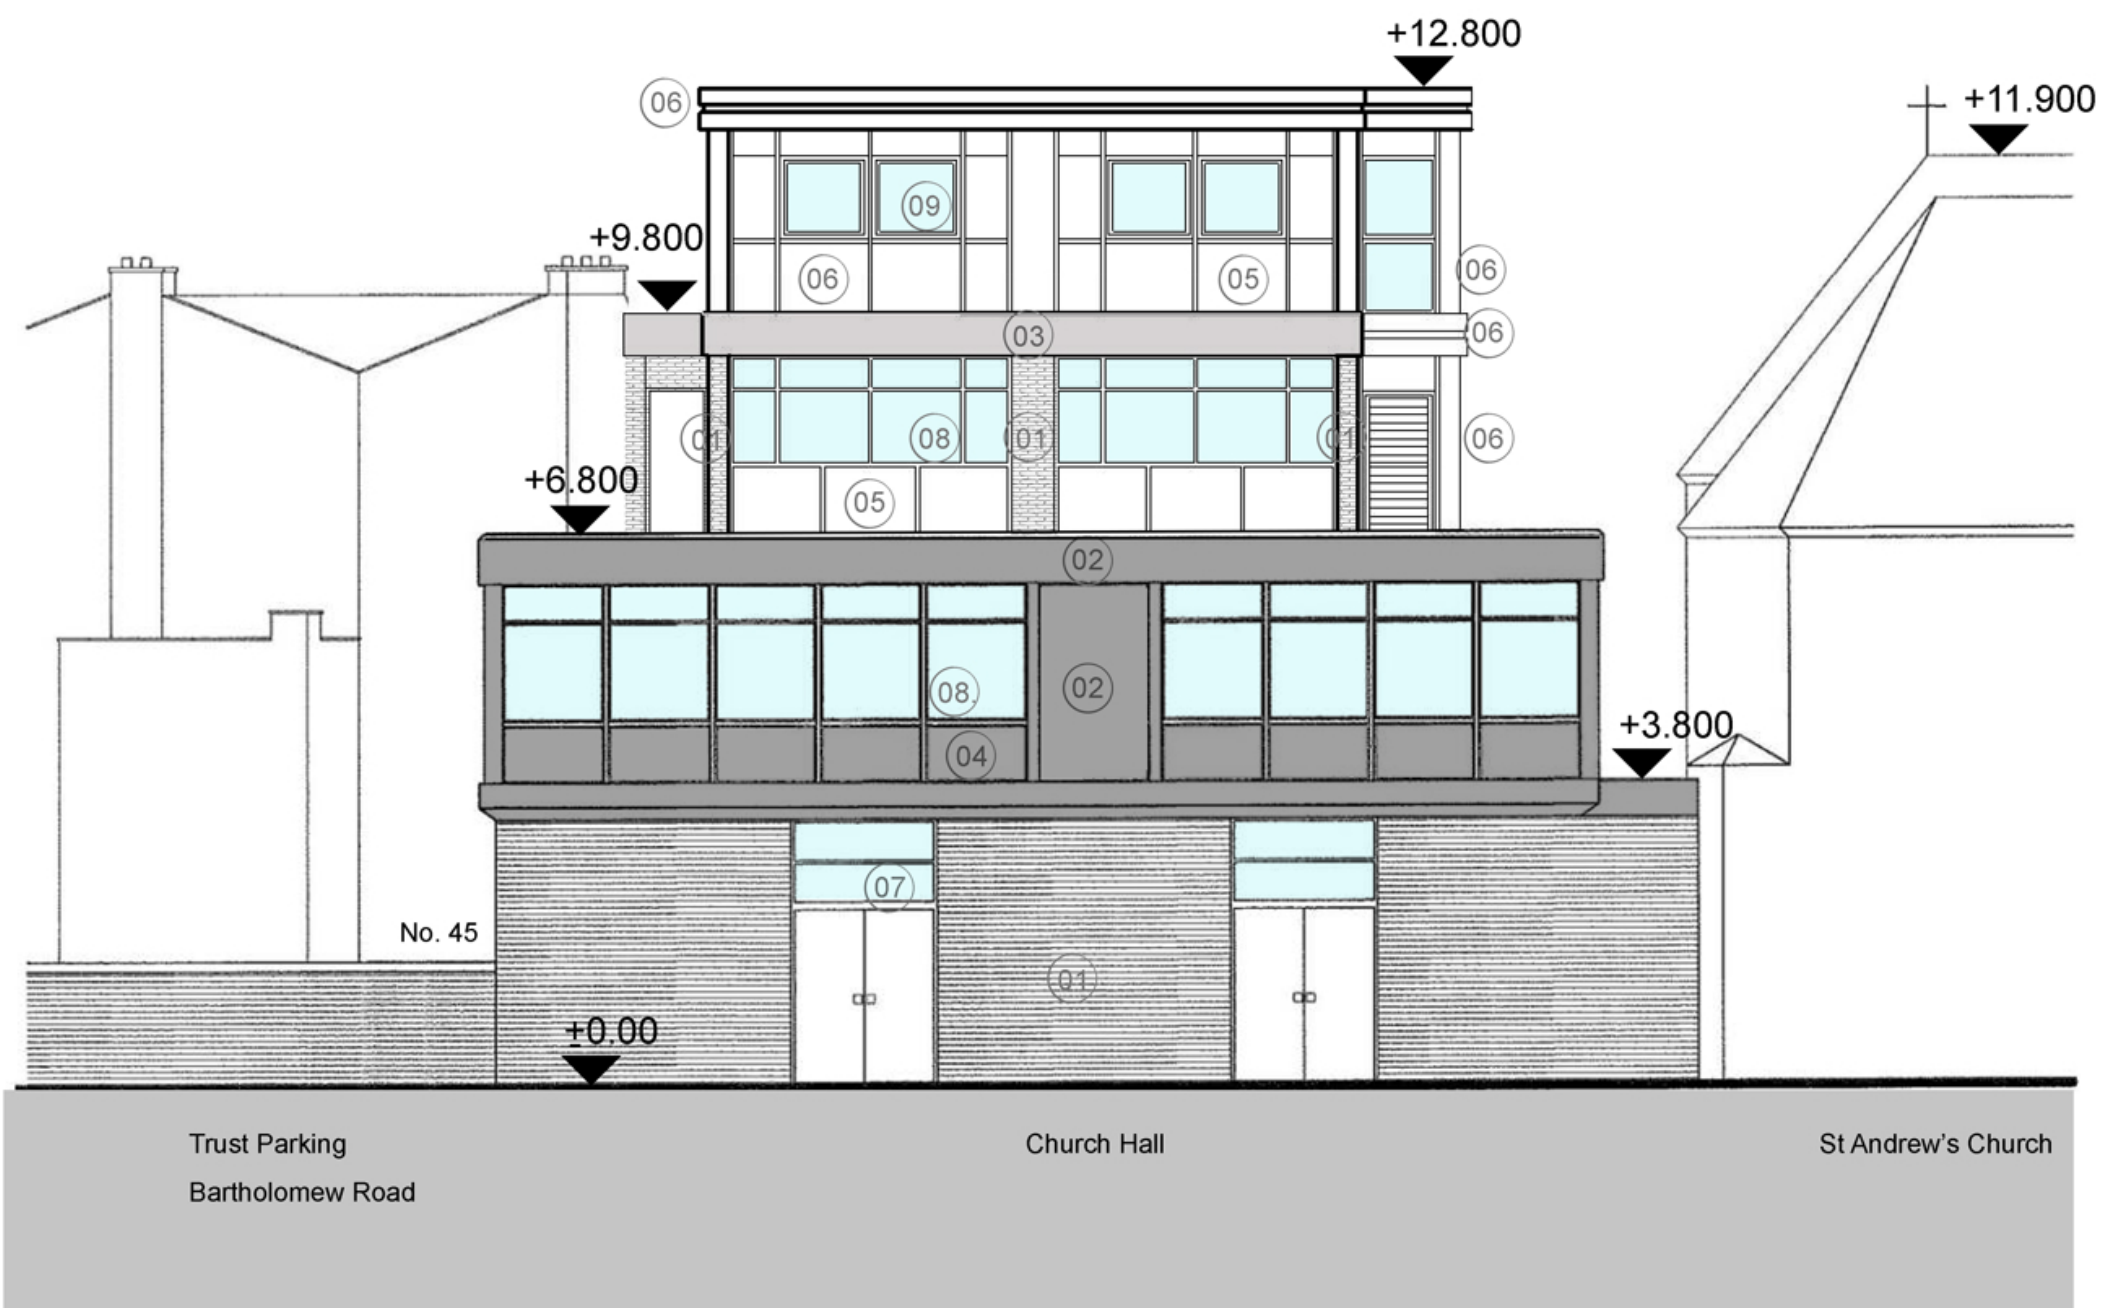
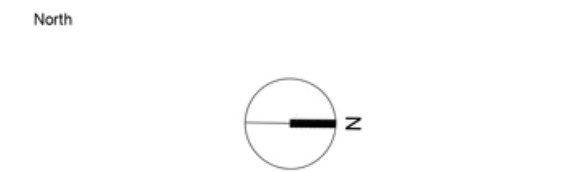


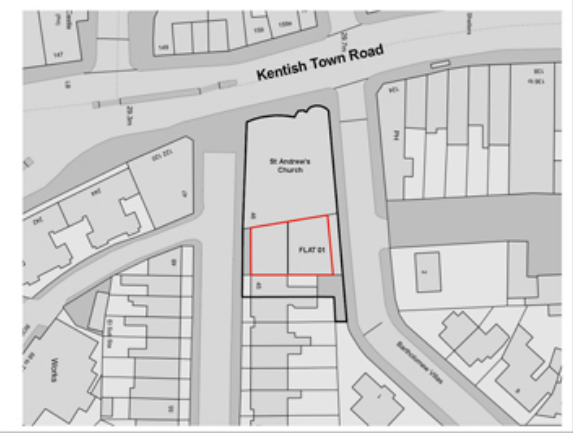

Current North Elevation
1:100

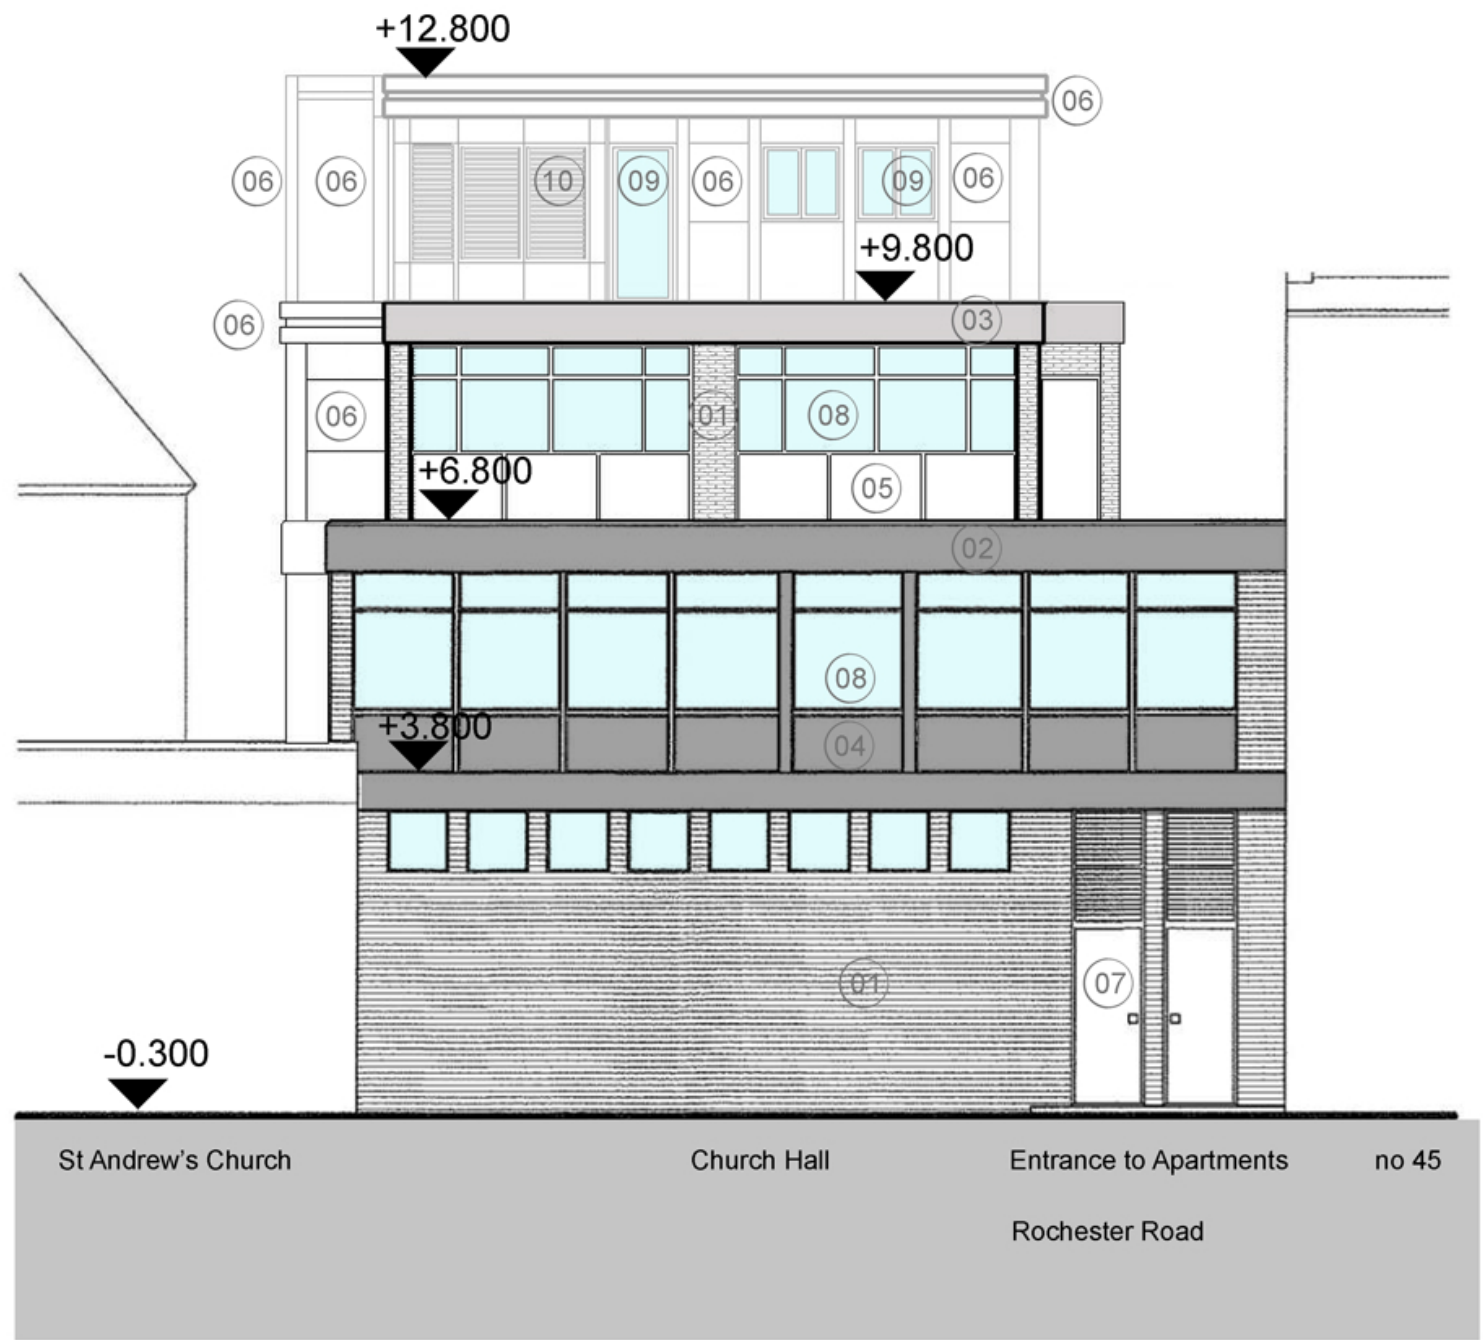

Proposed North Elevation
1:100

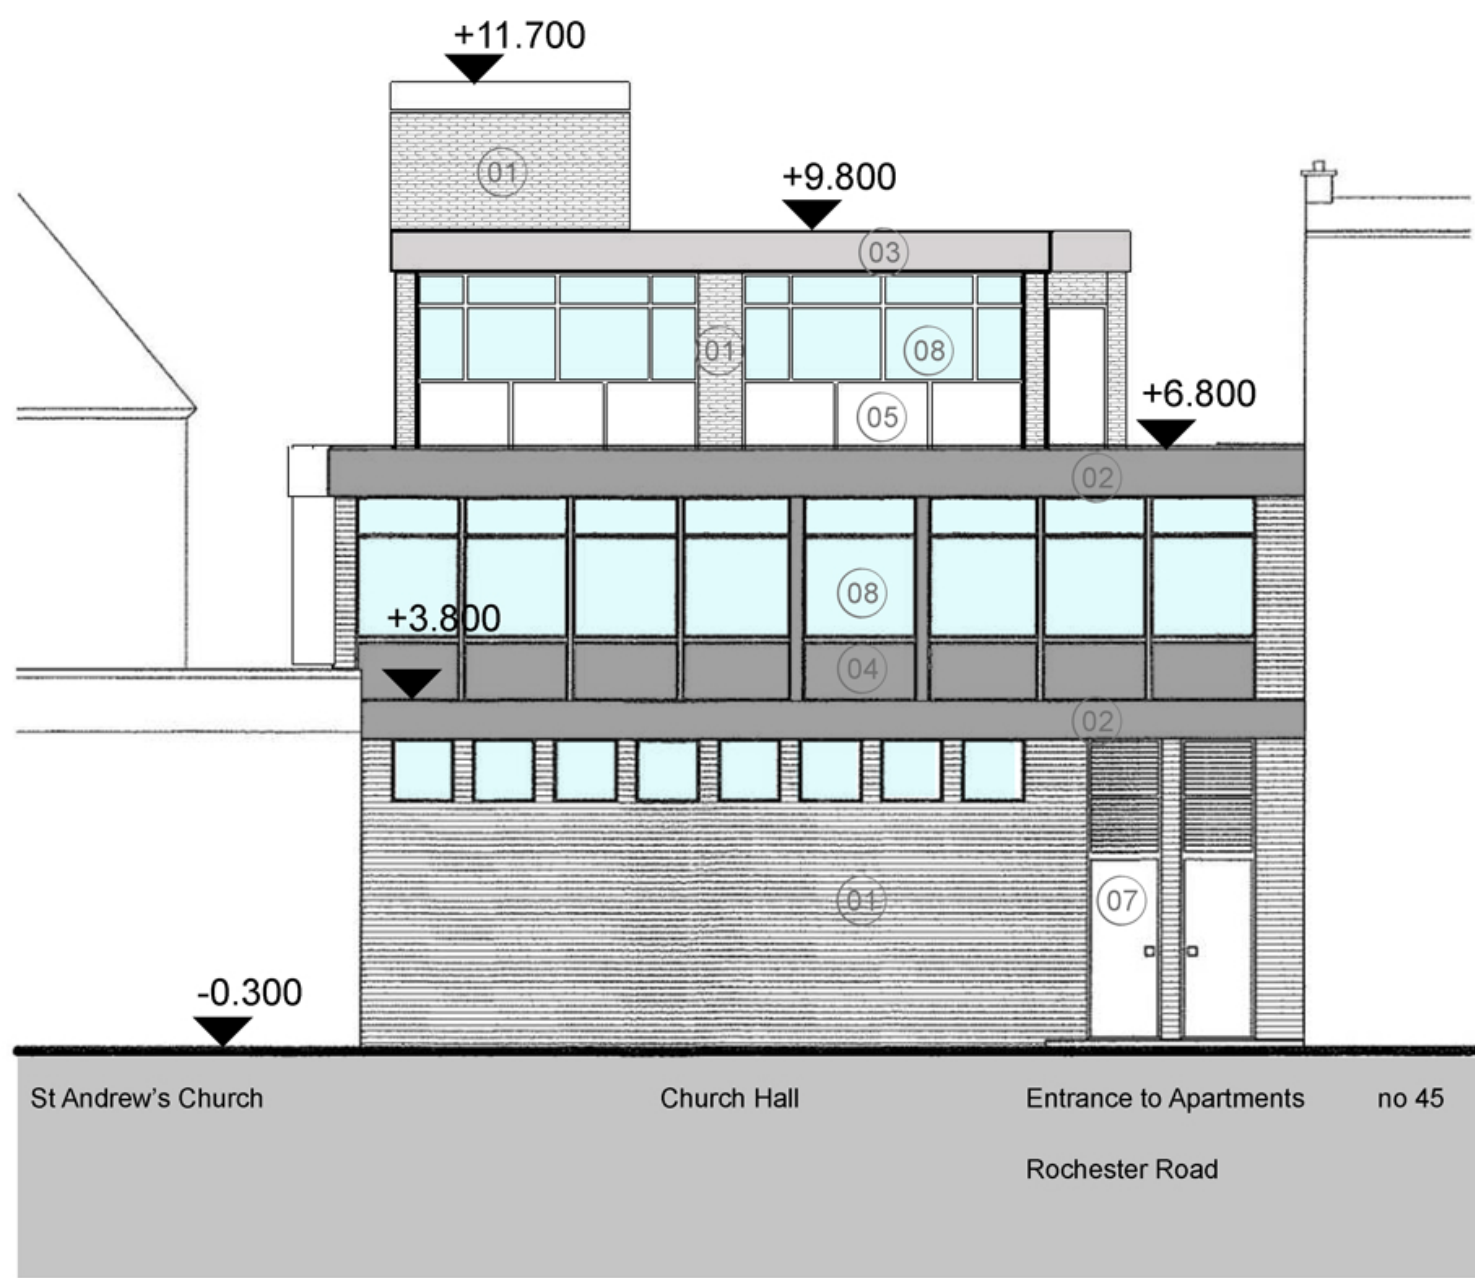

- Material Key
- 01 Smooth Buff Brick Dark Mortar
 - 02 Black Painted Concrete
 - 03 Dark Grey Concrete Banding
 - 04 PPC Black Panel
 - 05 PPC White Panel
 - 06 PPC Champagne Panel
 - 07 Black Metal Doors & Windows
 - 08 White PPC Windows
 - 09 Champagne PPC Windows
 - 10 Champagne PPC Louvres

Rev	Details	Date	Drawn	Chk'd
PL01	Planning Submission	02.07.21	AK	AK



St Andrew's Greek Orthodox Cathedral Trust
Roof Extension Flat 1, 46 Rochester Road, NW1 9JJ

Drawing Title					
North and South Elevations					
Scale @A1	Status	Revision			
1 : 100	Planning	PL01			
Project Code	Originator	Zone	Level	Type	Series Number
A146 - SAT - ELE - DR - PL - 3011 - 002					